




south west elevation

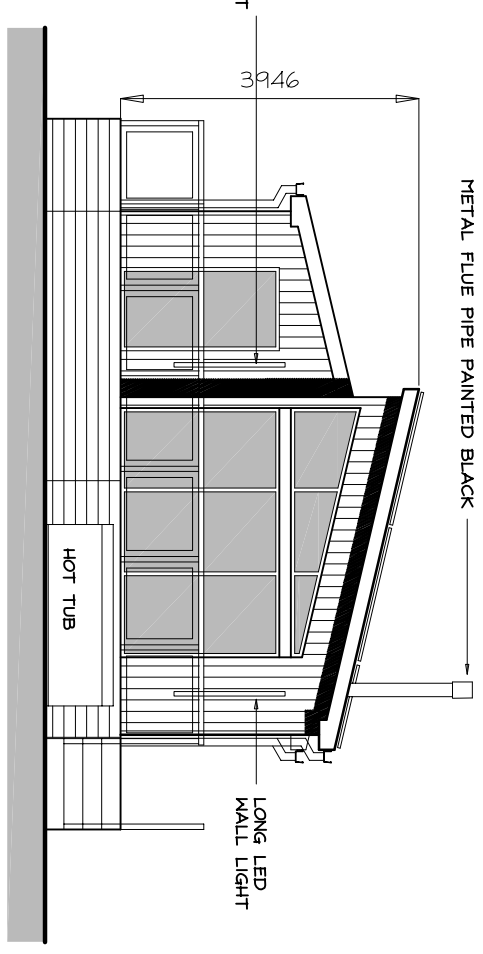


north west elevation

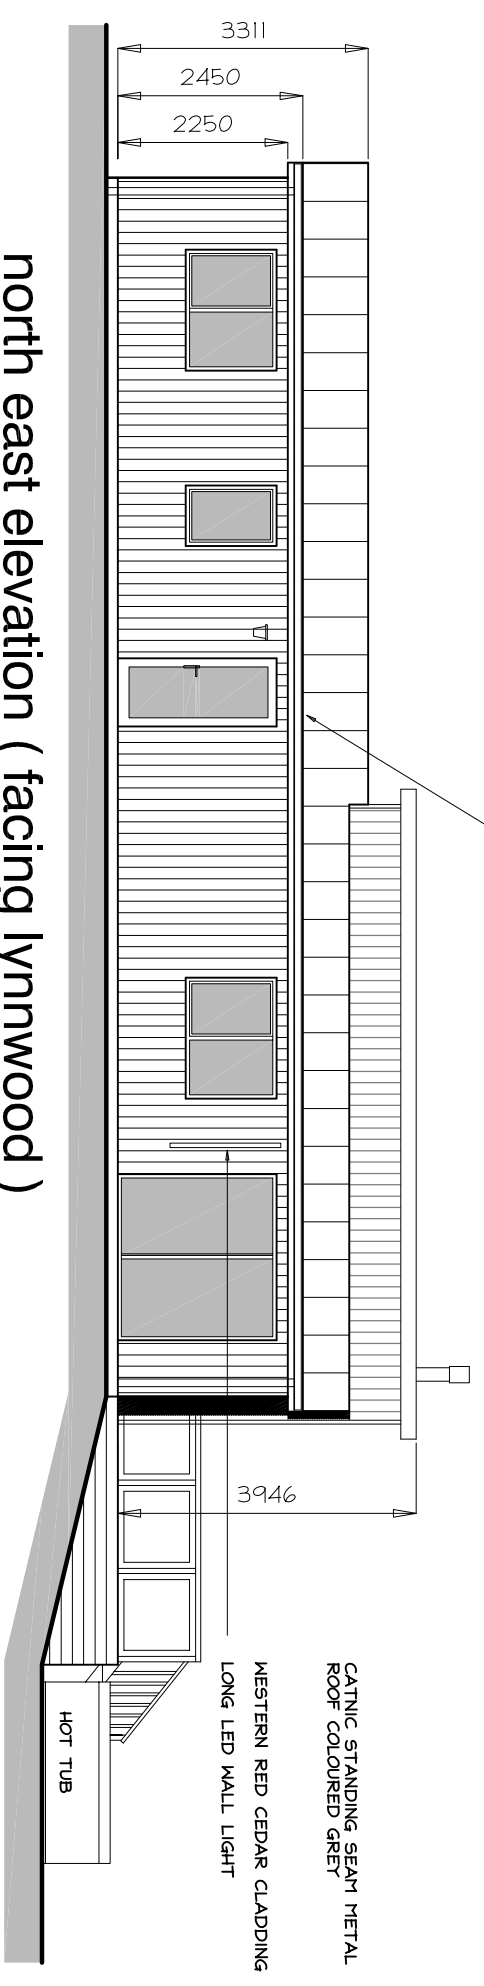


north east elevation (facing Iynwood)

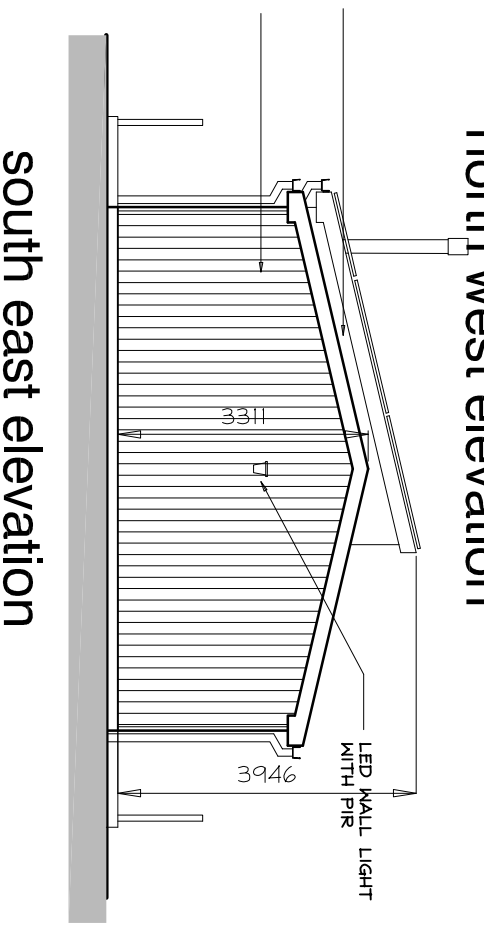

south east elevation

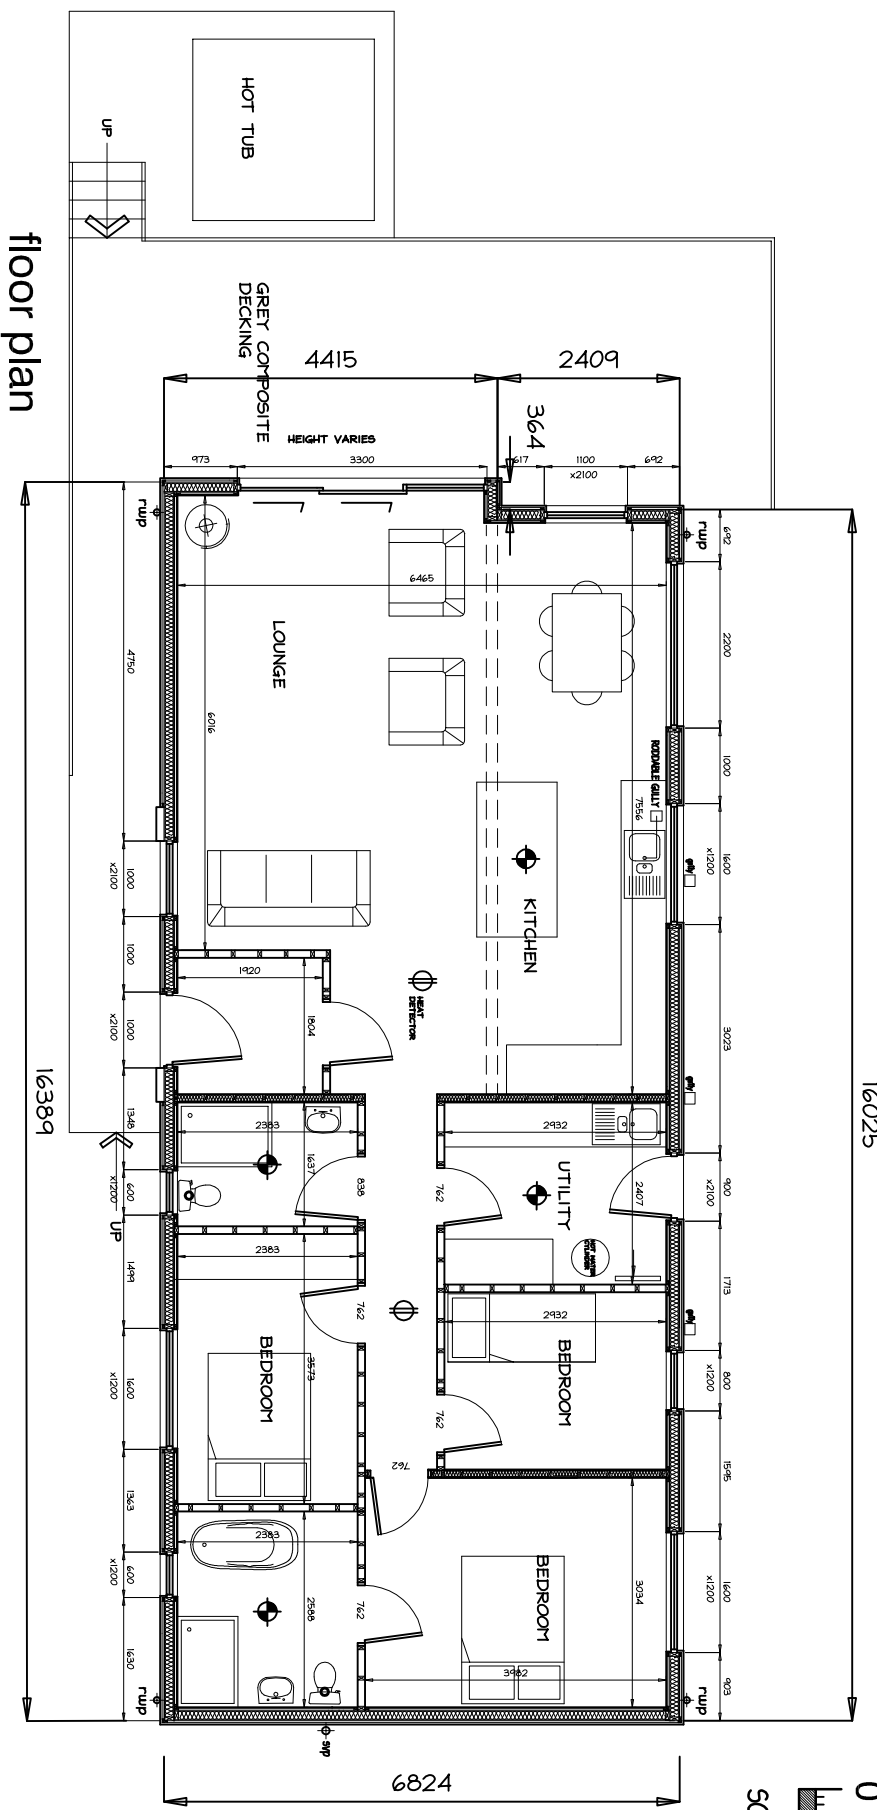

floor plan

 

SCALE BAR in METRES

Revisions	Project	Date
A	AMENDED POSITION OF SUNKEN HOT TUB	9/8/23
B	ADDED EXTERNAL WALL LIGHTS	4/10/23
C	MOVED HOT TUB	9/10/23

Project: PROPOSED HOLIDAY HOME AT MORANS FARM, PENDLETON ROAD, MISWELL

Drawing: LODGE 4

Client: MRS L. SAGAR

adm design

Royds House, Harden Road, Keltorok, Barnoldswick, Lancs. BB98 6TS
Tel: 07951 557214 - Email: adm@adm-design.co.uk

Scale(s)	Date
1:100 @ A3	MARCH 2023
Drawing no. ADV/23/04/05	Rev. C