



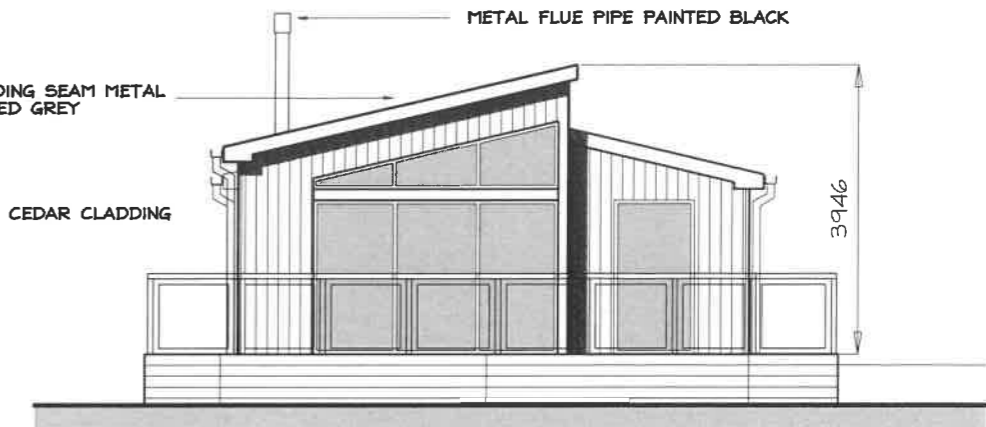


north east elevation

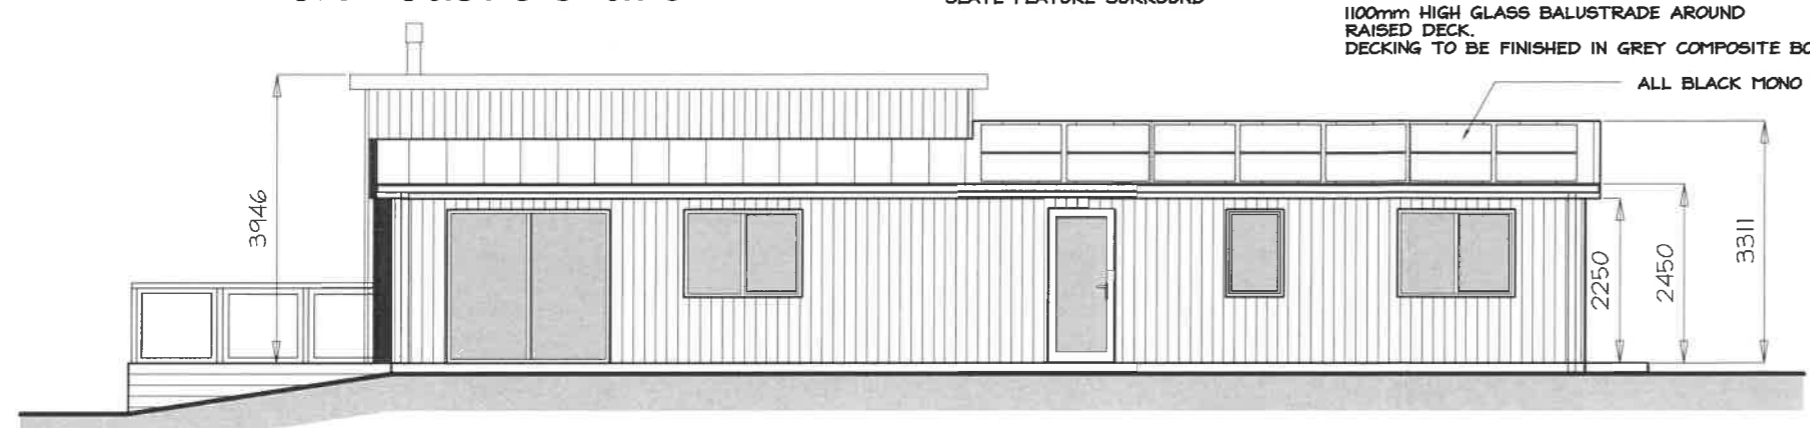


north west elevation




south west elevation

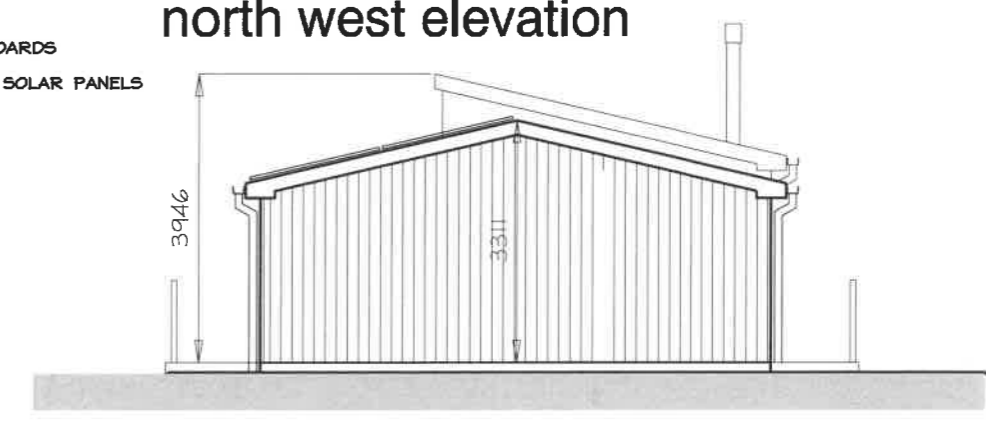

south east elevation

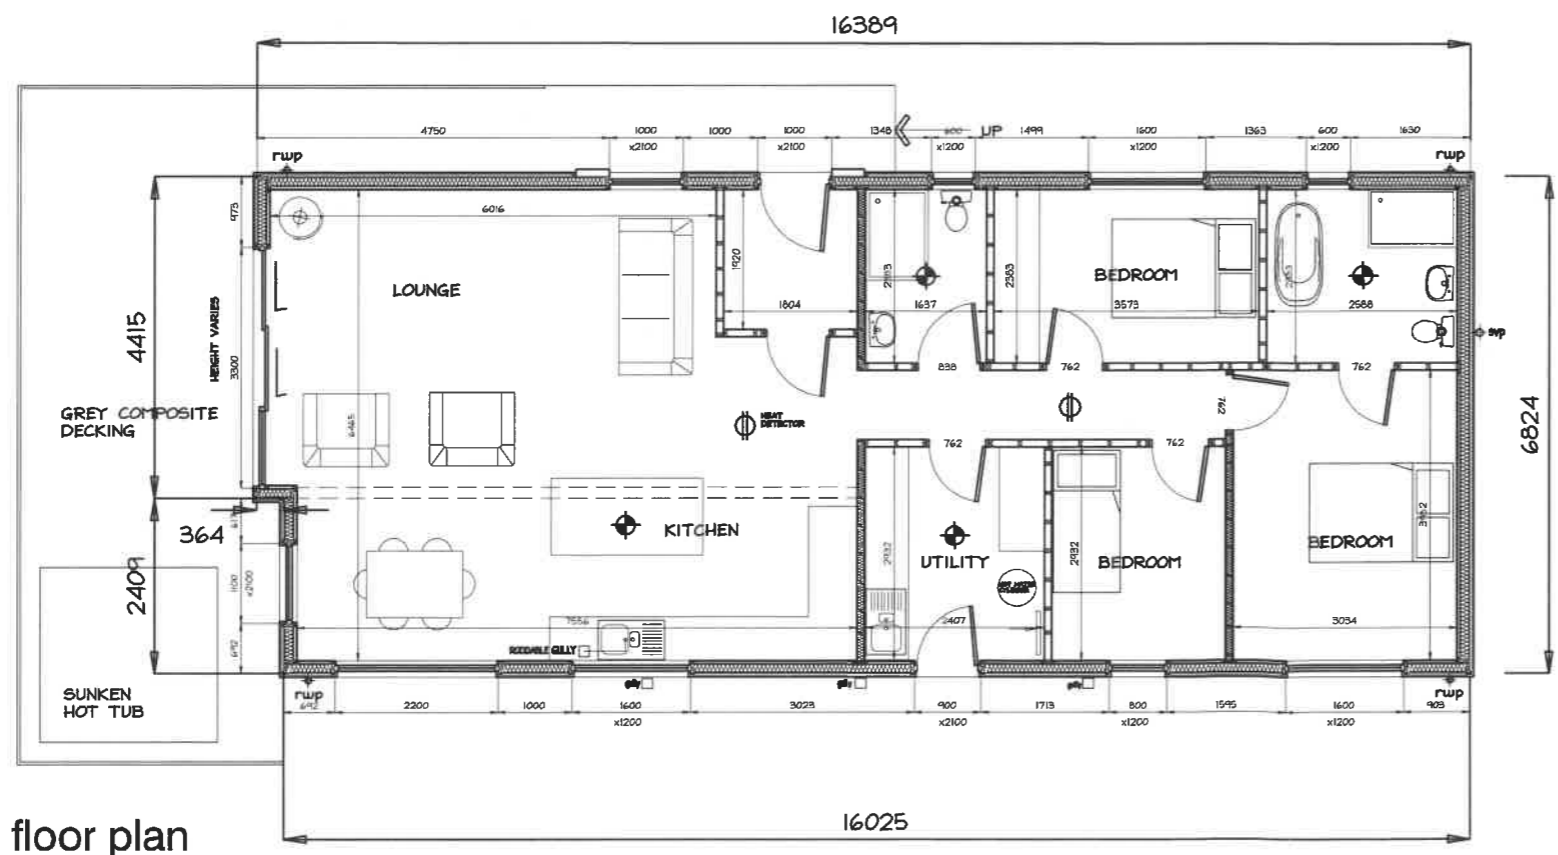

floor plan

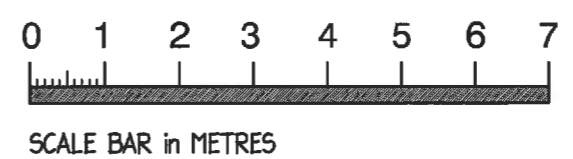

320230281P

| | |
|--|--|
| Revisions | |
| Project: | PROPOSED HOLIDAY HOME AT, MORANS FARM, PENDLETON ROAD, WISWELL |
| Drawing: | LODGE 1 |
| Client: | MRS L. SAGAR |
| adm design | |
| Rovds House, Harden Road, Kelbrook, Barnoldswick, Lancs. BB18 6TS Tel: 07931 557214 - Email: adm@design @ blconnect.com | |
| Scale(s) | 1:100 @ A3 |
| Date | MARCH 2023 |
| Drawing no. | ADM/23/04/02 |
| Rev. | |