




south west elevation

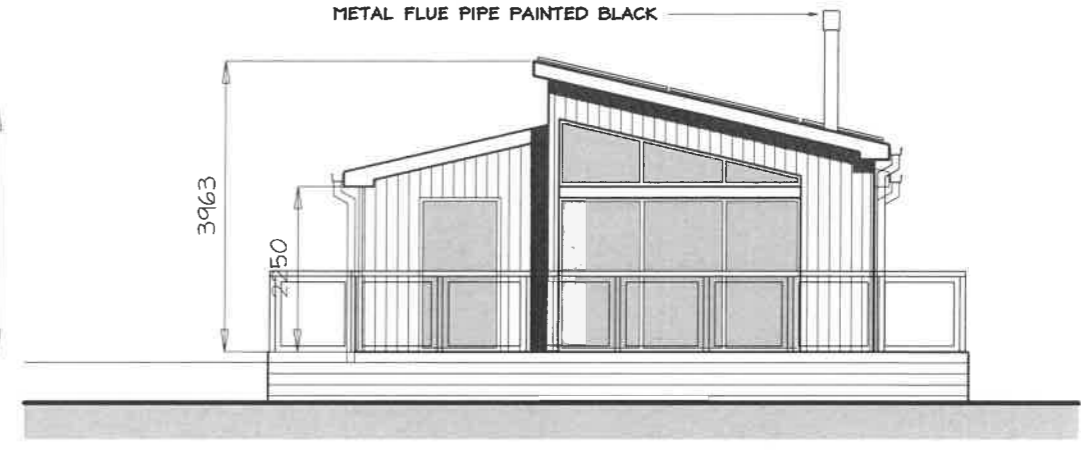

north west elevation

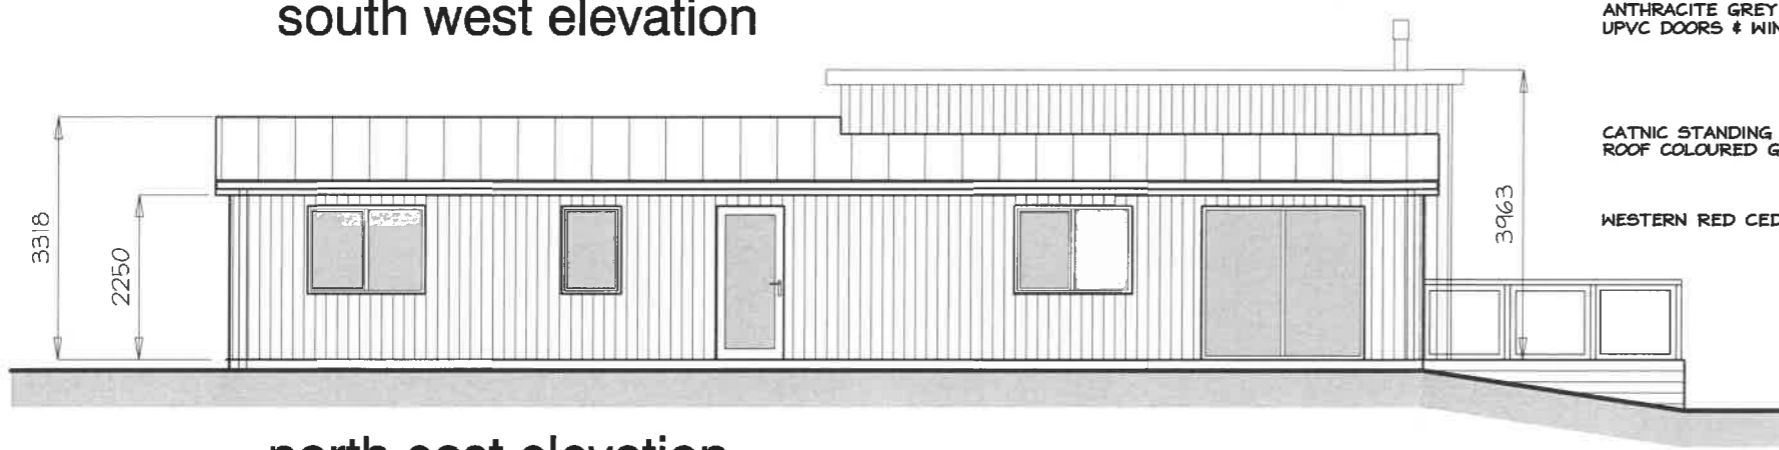


north east elevation

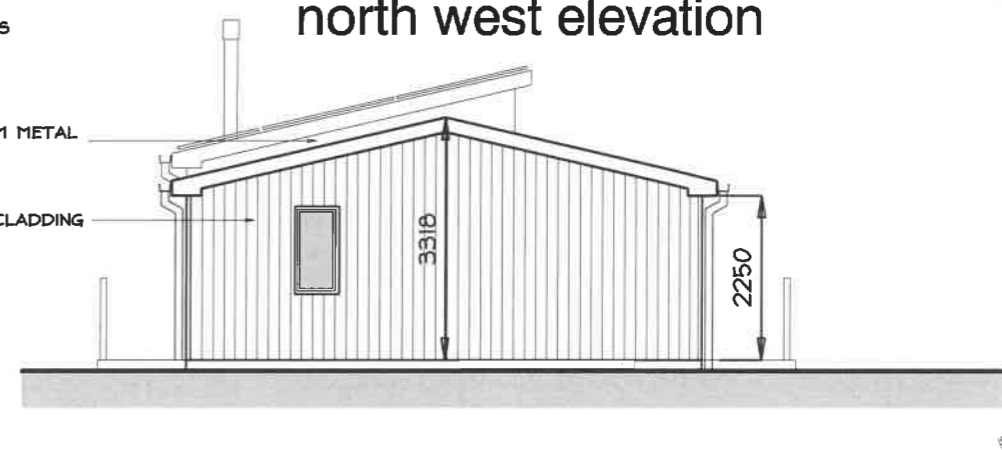

south east elevation

1100mm HIGH GLASS BALUSTRADE AROUND RAISED DECK.
DECKING TO BE FINISHED IN GREY COMPOSITE BOARDS

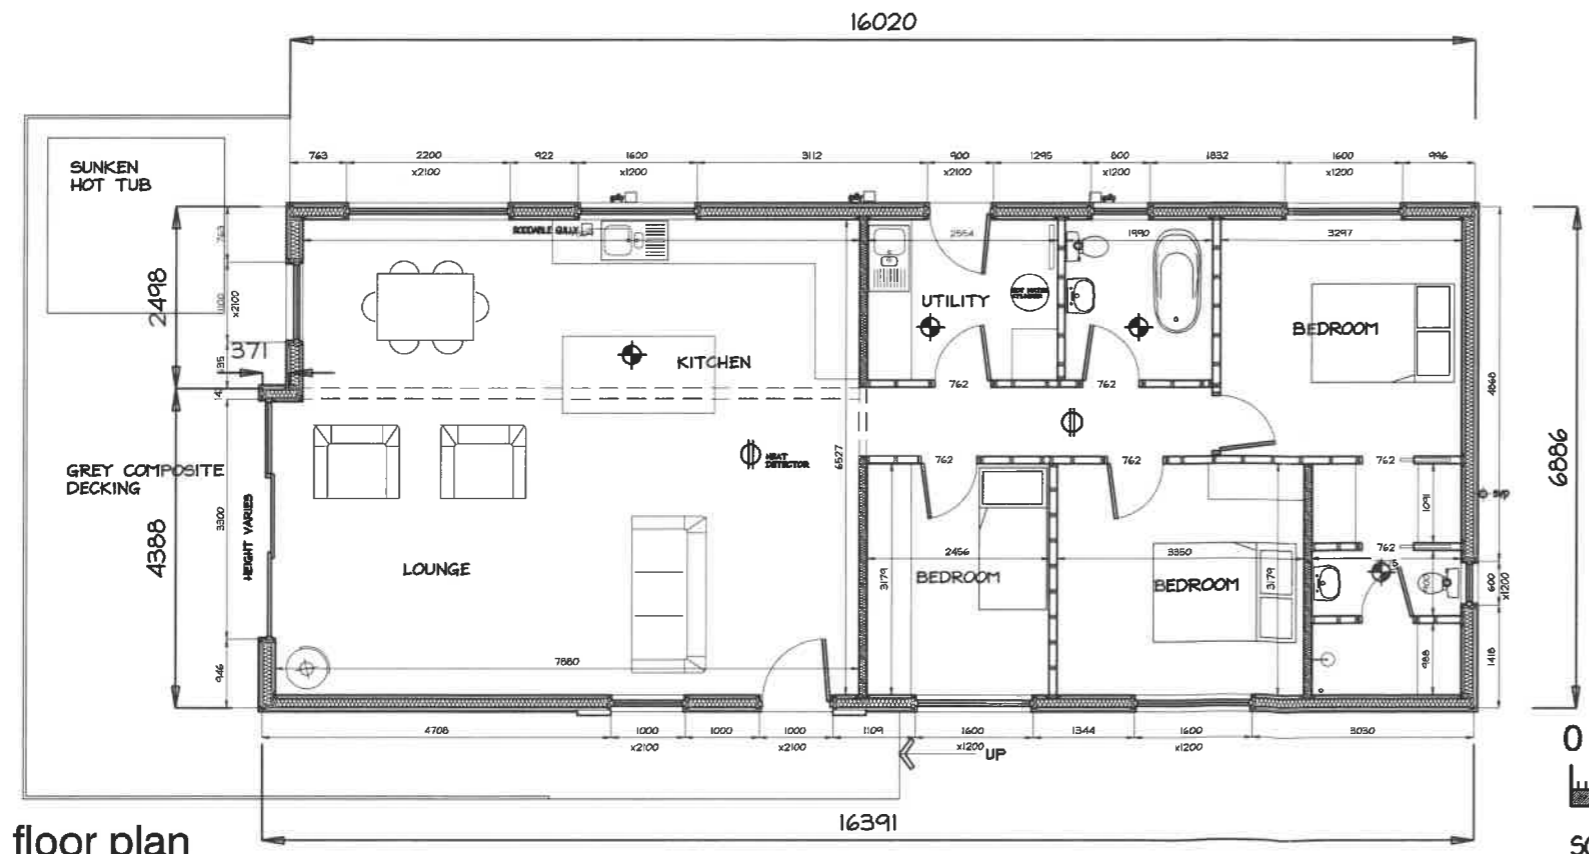

floor plan

320230281P

Revisions	
Project:	PROPOSED HOLIDAY HOME AT, MORANS FARM, PENDLETON ROAD, WISWELL
Drawing:	LODGE 2
Client:	MRS L. SAGAR
adm design	
Rovds House, Harden Road, Kelbrook, Barnoldswick, Lancs. BB18 6TS Tel: 07931 557214 - Email: adm@admconnect.com	
Scale(s)	1:100 @ A3
Date	MARCH 2023
Drawing no.	ADM/23/04/03
Rev.	