




south west elevation

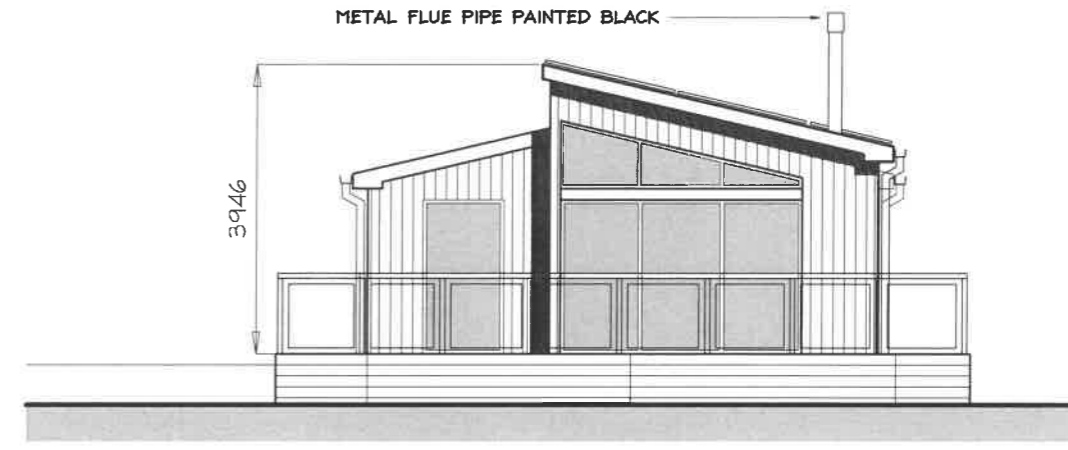

north west elevation

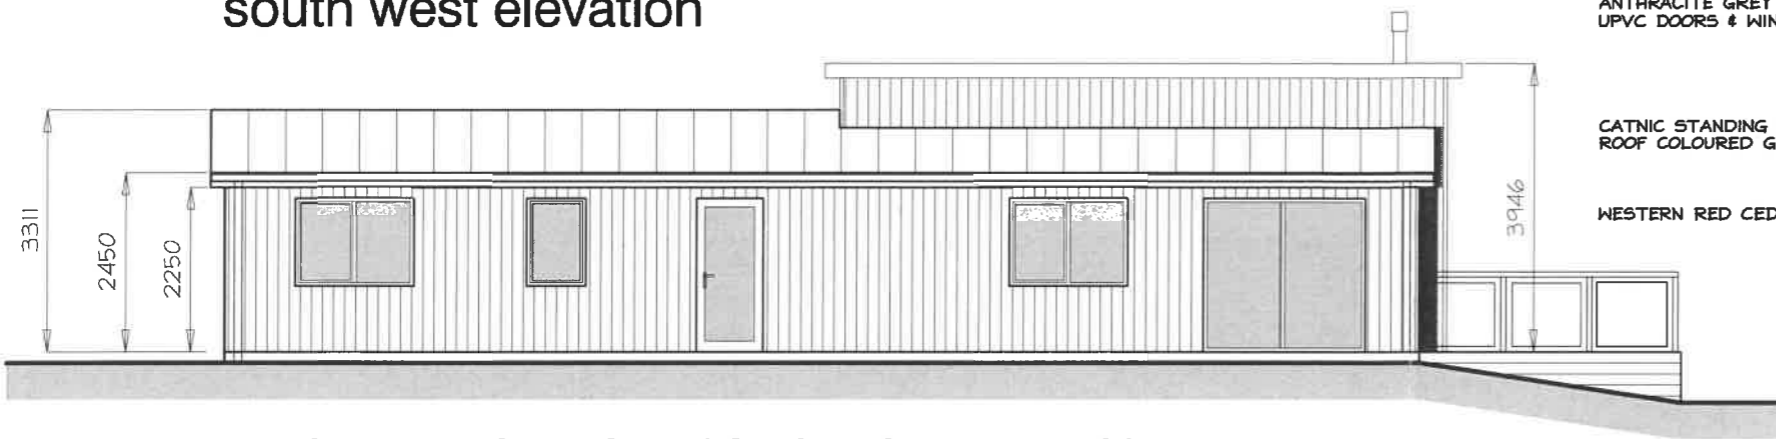


north east elevation ( facing lynnwood )

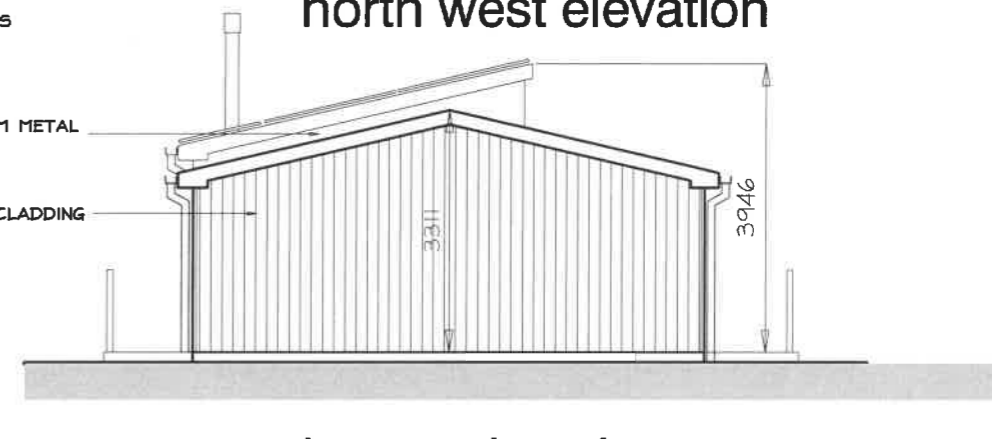


south east elevation

1100mm HIGH GLASS BALUSTRADE AROUND  
RAISED DECK.  
DECKING TO BE FINISHED IN GREY COMPOSITE BOARDS

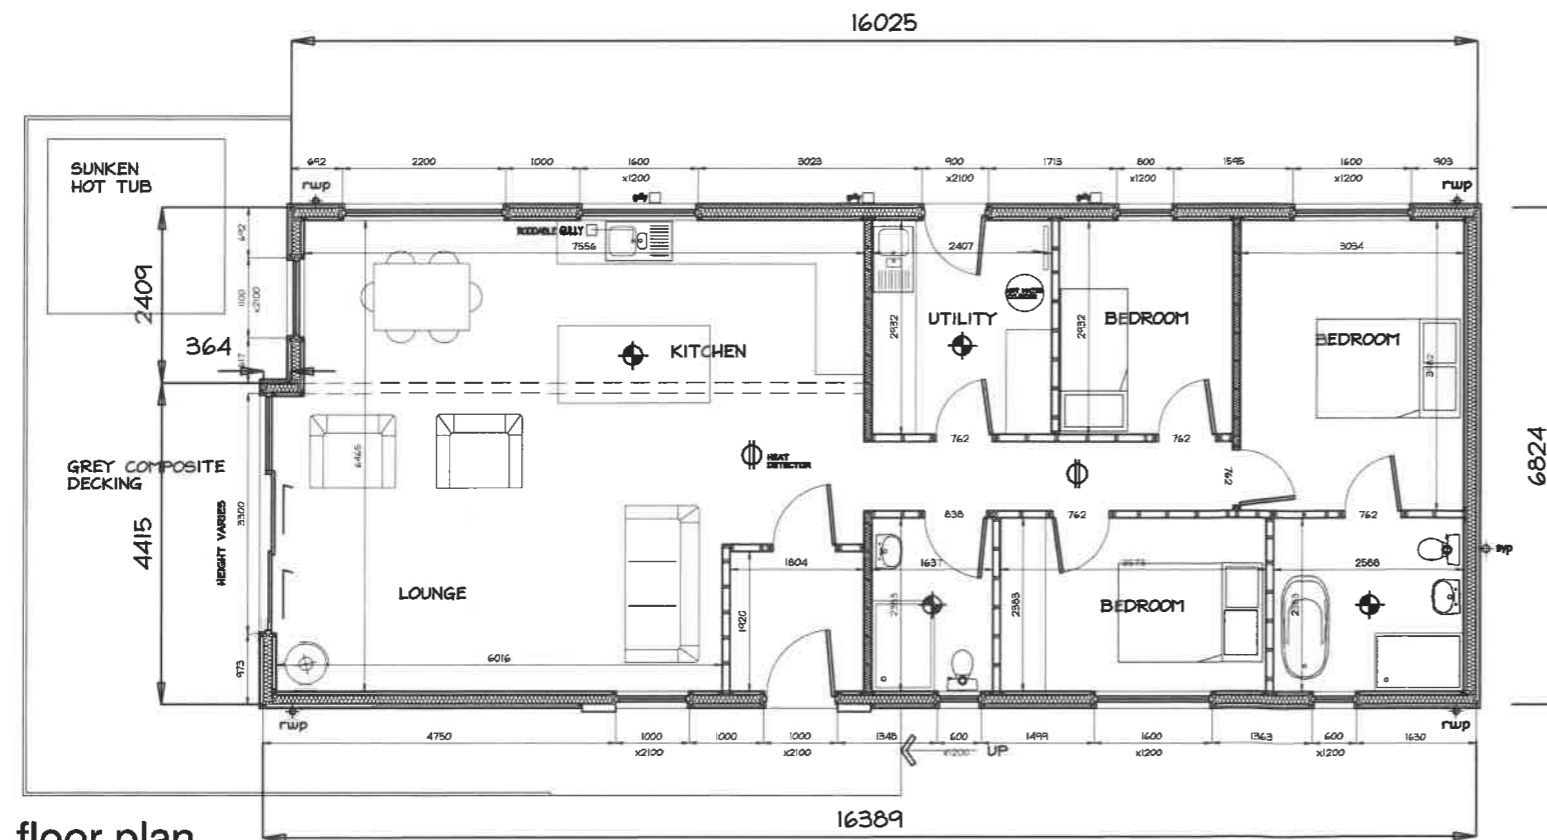

floor plan

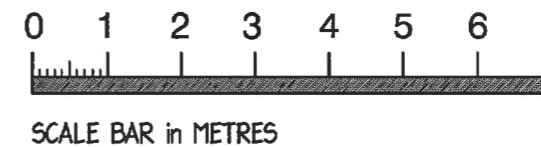

320230281P

Revisions	
Project:	PROPOSED HOLIDAY HOME AT, MORANS FARM, PENDLETON ROAD, WISWELL
Drawing:	<b>LODGE 4</b>
Client:	MRS L. SAGAR
<b>adm design</b>	
Rovds House, Harden Road, Kelbrook, Barnoldswick, Lancs. BB18 6TS Tel: 07931 557214 - Email: adm@admdesign.co.uk	
Scale(s)	1:100 @ A3
Date	MARCH 2023
Drawing no.	ADM/23/04/05
Rev.	