


# THE OLD BARN AS PROPOSED

THE OLD BARN, MALT KILN BROW, CHIPPING, PR3 2GP

0m 4m 8m 12m 16m 20m  
VISUAL SCALE 1:200 @ A2



**EAST ELEVATION AS PROPOSED**  
1 : 200

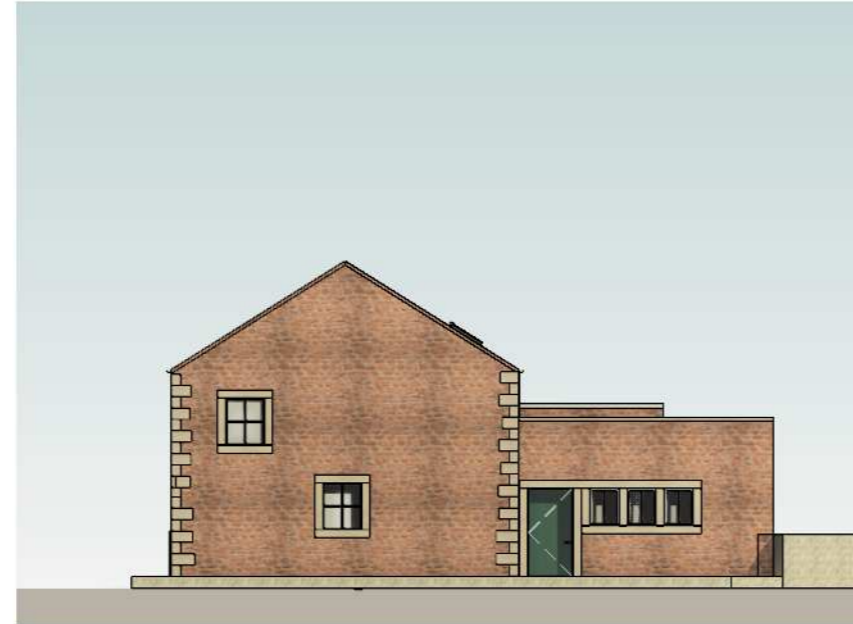


**NORTH ELEVATION AS PROPOSED**  
1 : 200




**WEST ELEVATION AS PROPOSED**  
1 : 200



**SOUTH ELEVATION AS PROPOSED**  
1 : 200

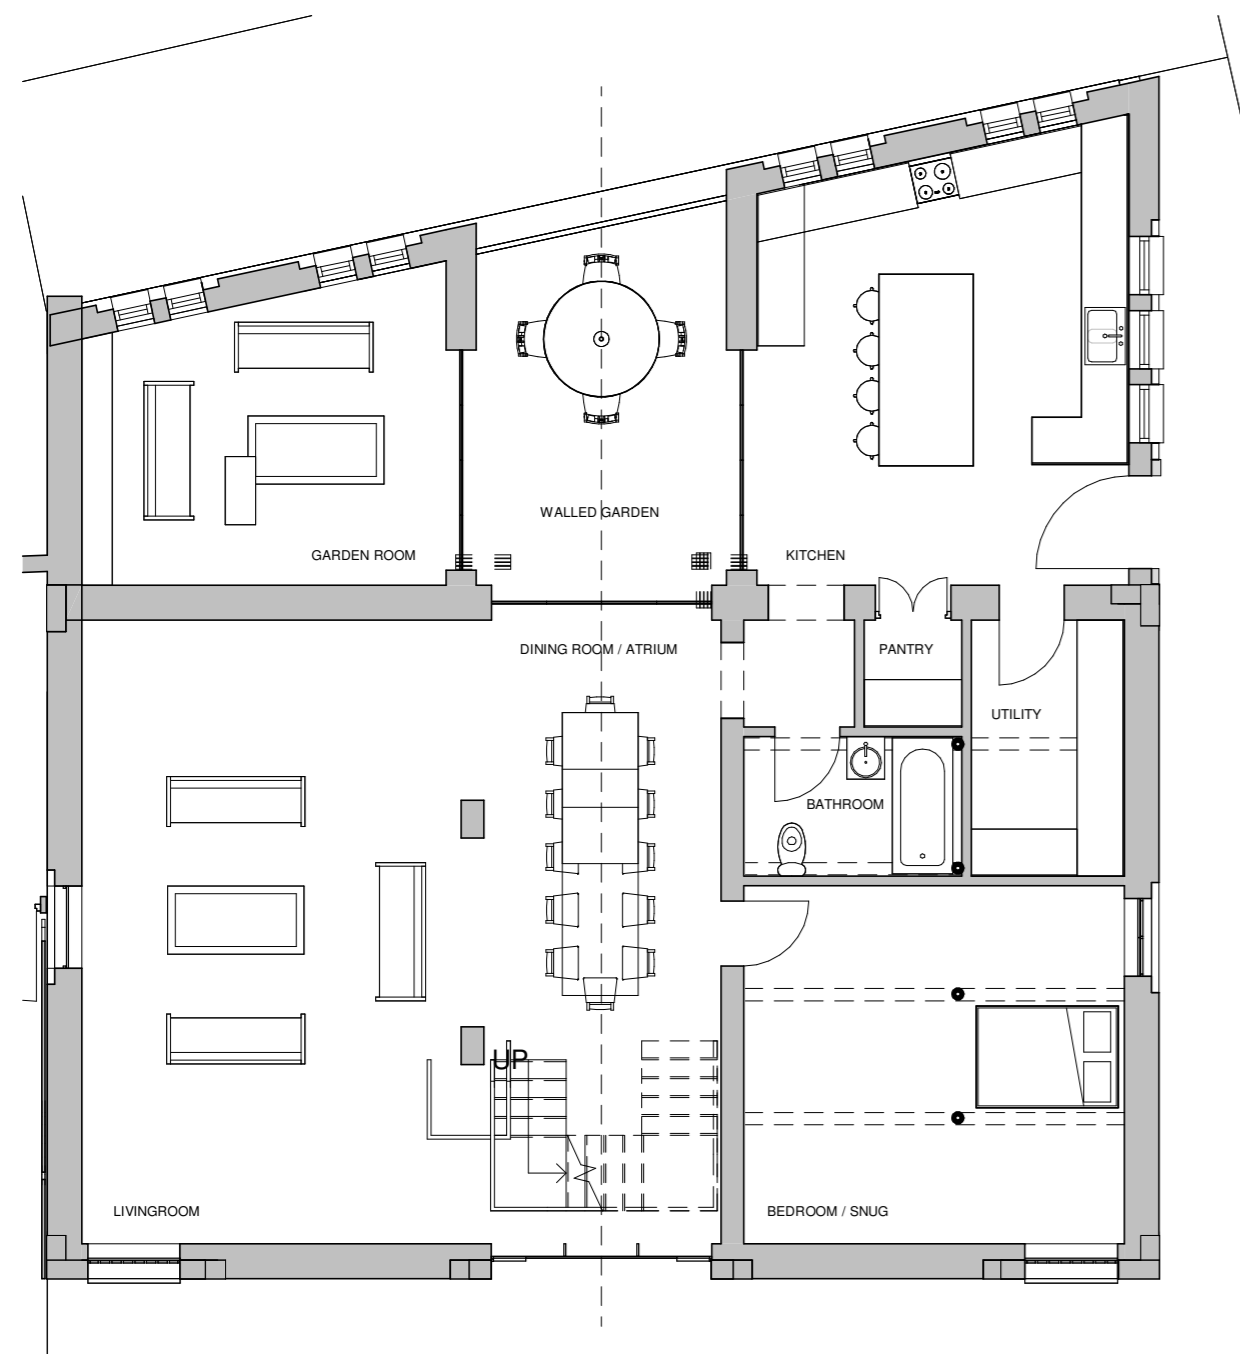

**GROUND FLOOR PLAN AS PROPOSED**  
1 : 100

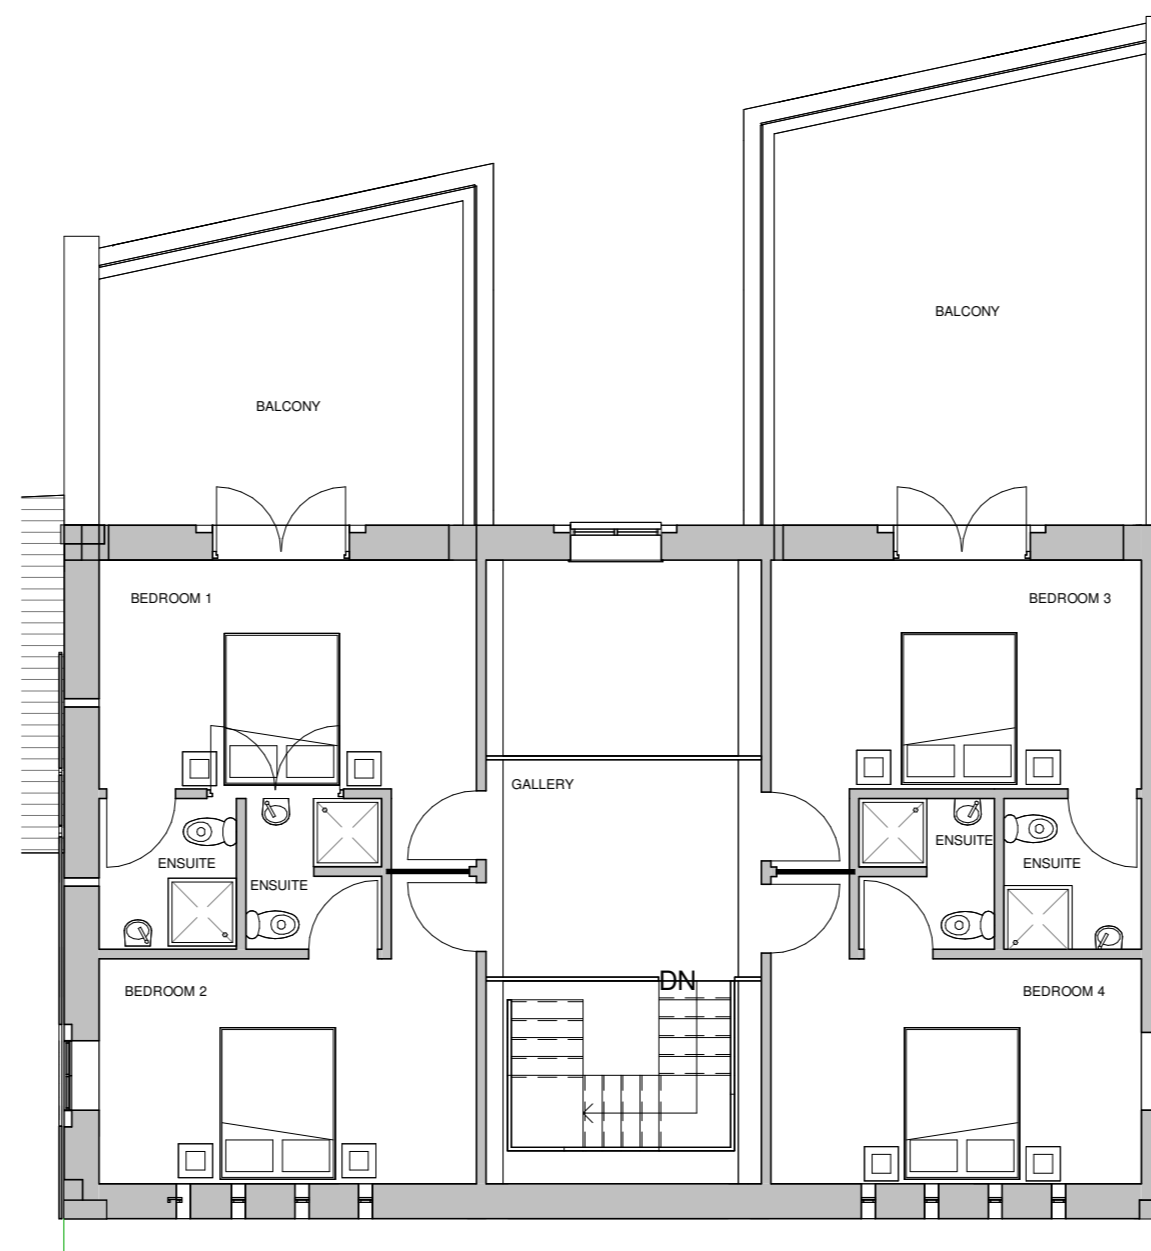

**FIRST FLOOR PLAN AS PROPOSED**  
1 : 100



**3D VIEW EXTERNAL AS PROPOSED**



**3D VIEW INTERNAL AS PROPOSED**

0m 2m 4m 6m 8m 10m

VISUAL SCALE 1:100 @ A2

0m 2m 4m 6m 8m 10m

VISUAL SCALE 1:100 @ A2



<p>T: 01995 604514 E: info@GrahamAnthonyAssociates.com W: www.GrahamAnthonyAssociates.com</p>		<p>2 CROSTON VILLA HIGH STREET PRESTON PR3 1EA</p>	
CLIENT	<b>Mr &amp; Mrs Platt</b>	DWG STATUS	<b>PLANNING</b>
<p>DRAWING TITLE / PROJECT <b>THE OLD BARN AS PROPOSED</b> THE OLD BARN, MALT KILN BROW, CHIPPING, PR3 2GP</p>			
DRAWING No.	GA3543-PR01- F	SCALE(S)	DATE
		1:100/1:200 @ A2	27/02/2023
<p><small>THIS DRAWING IS SUBJECT TO COPYRIGHT ©</small></p>			