


THE OLD BARN DEMOLITION PLAN


THE OLD BARN, MALT KILN BROW, CHIPPING, PR3 2GP

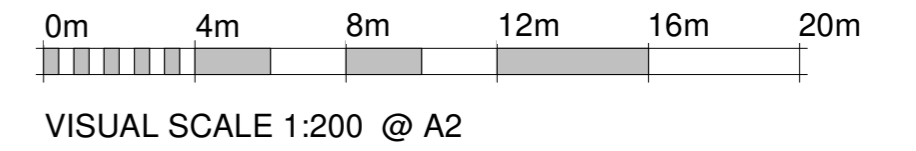


EAST ELEVATION AS EXISTING
1 : 200




NORTH ELEVATION AS EXISTING
1 : 200

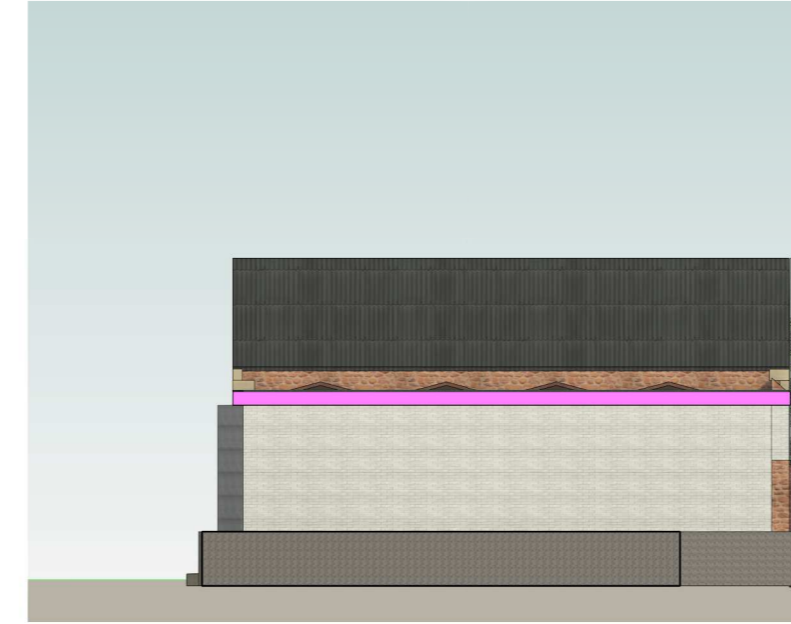


WEST ELEVATION AS EXISTING
1 : 200

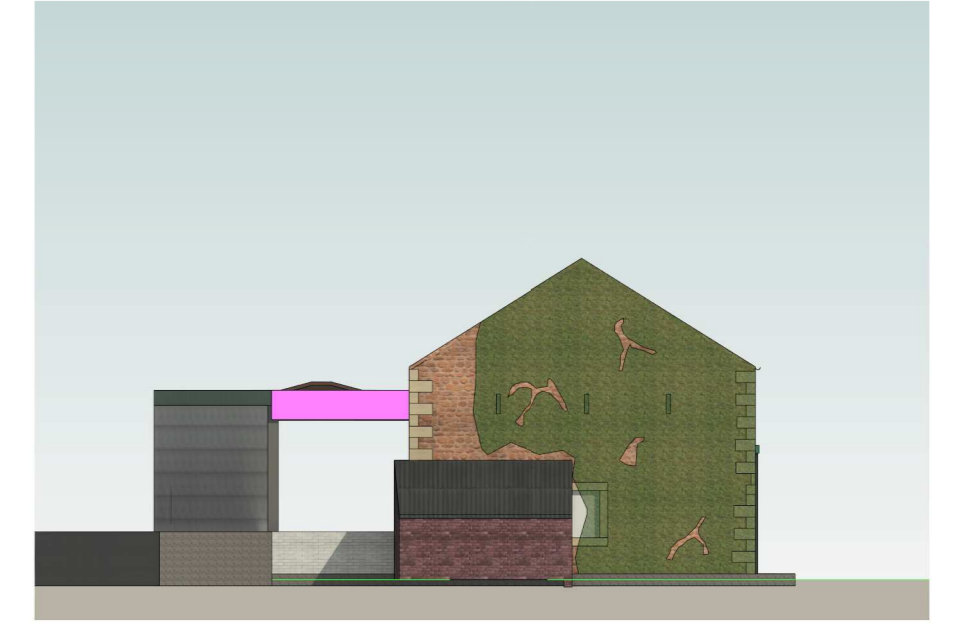

SOUTH ELEVATION AS EXISTING
1 : 200


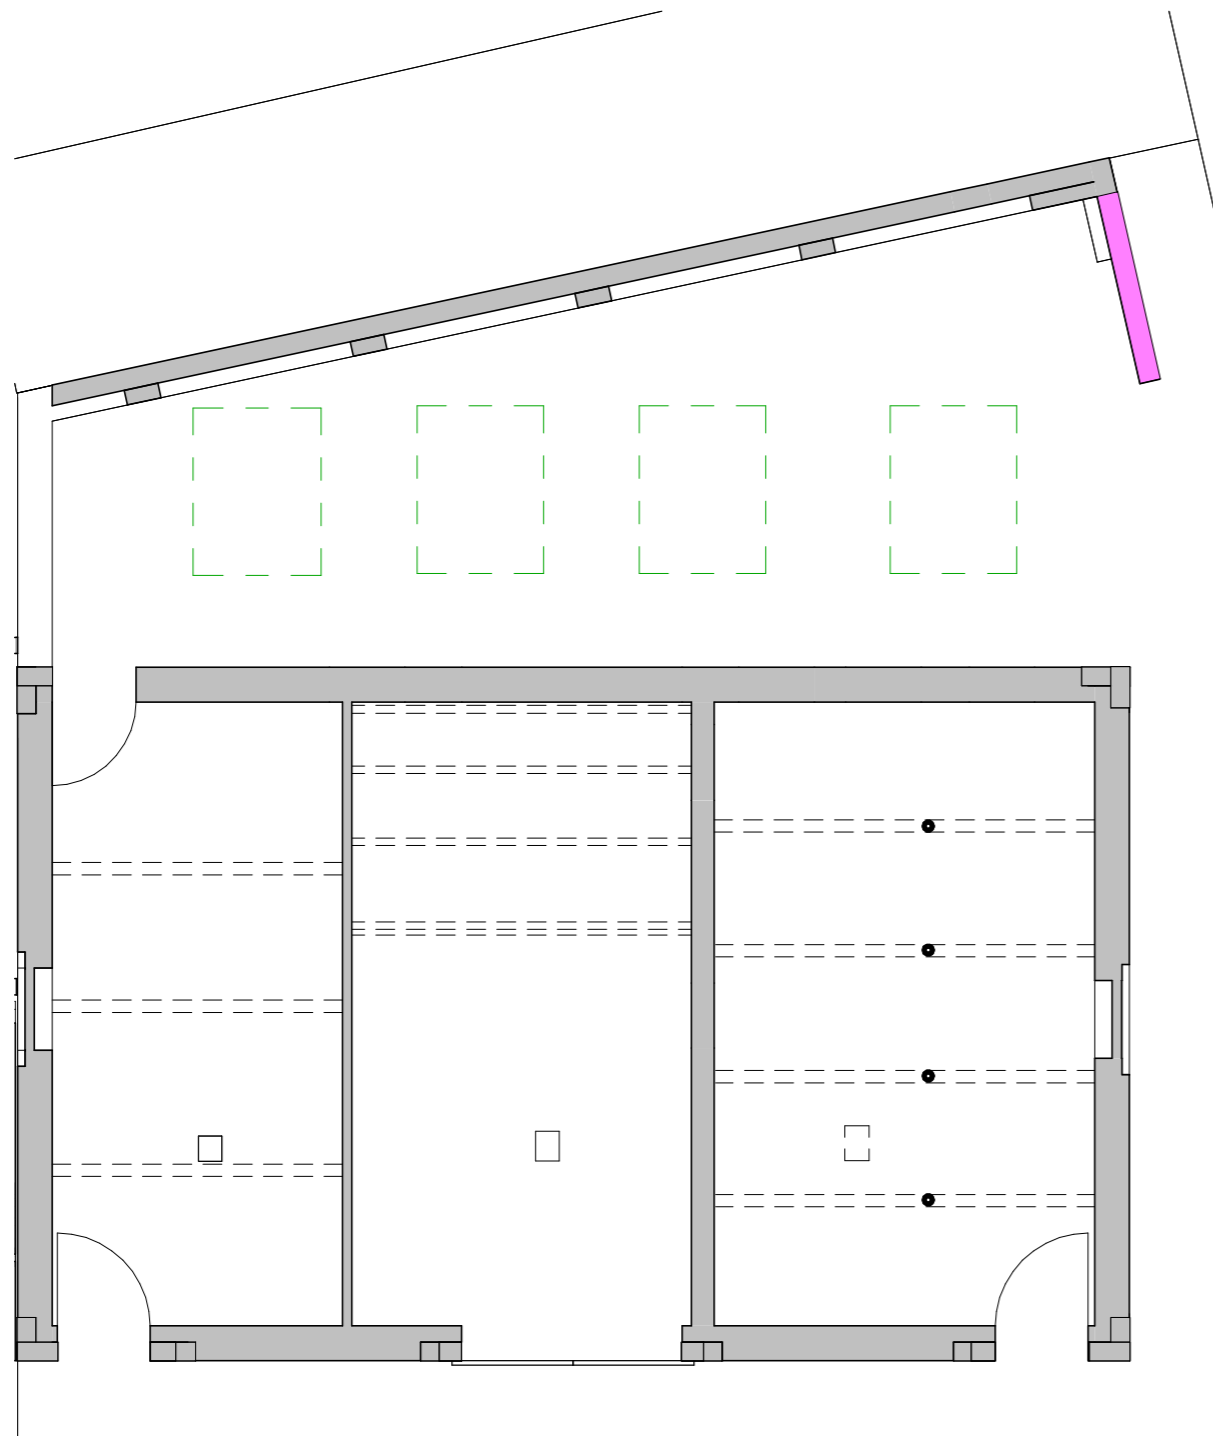


GROUND FLOOR PLAN AS EXISTING
1 : 100

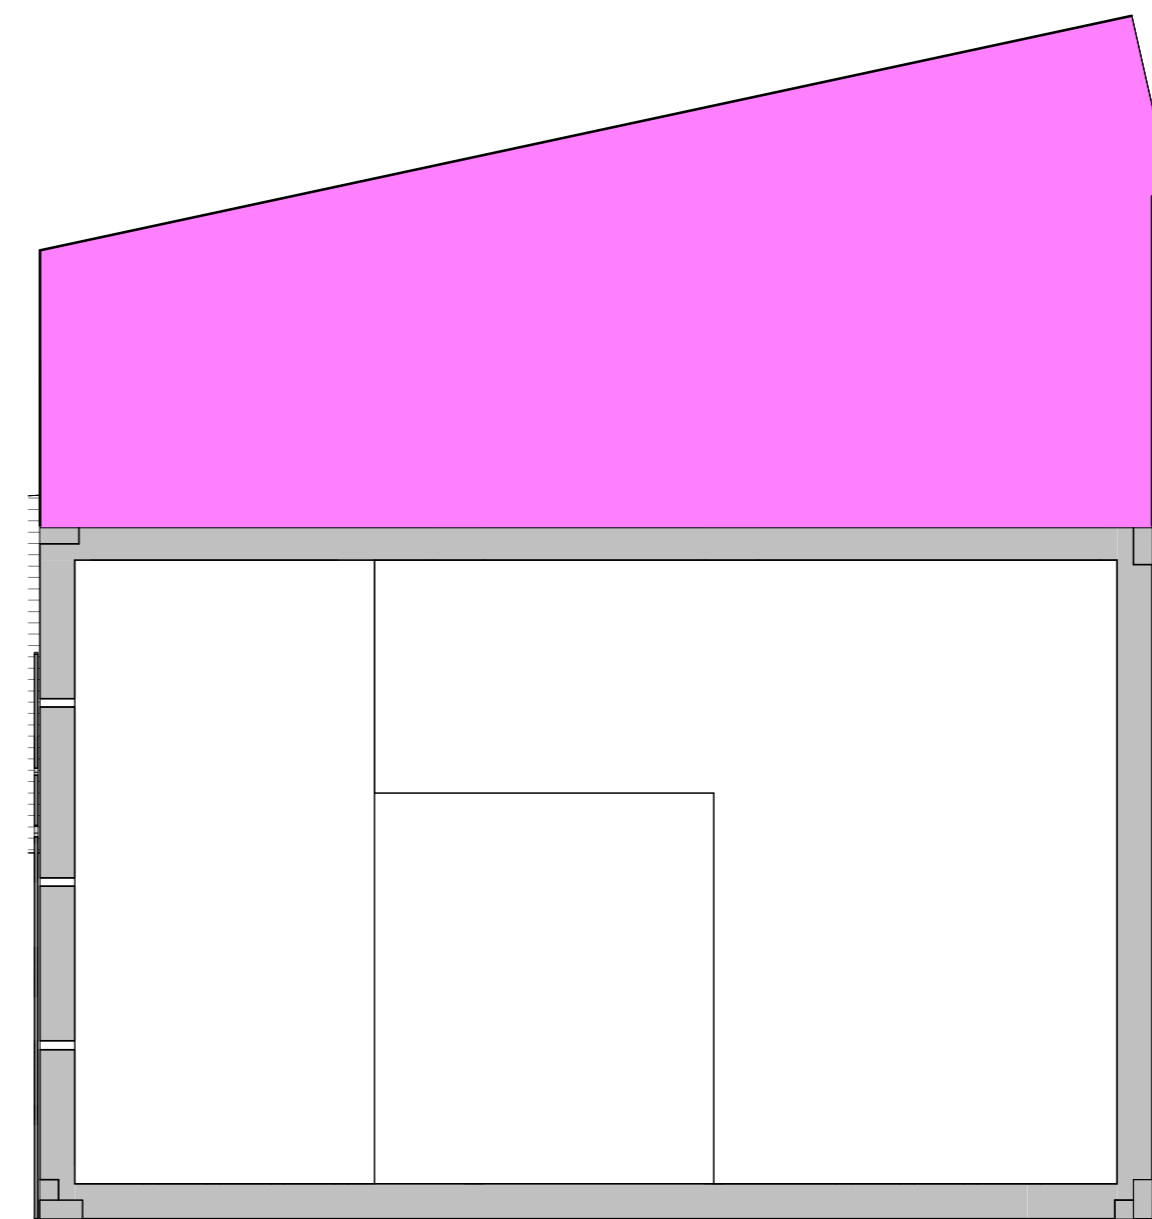

FIRST FLOOR PLAN AS EXISTING
1 : 100

KEY:

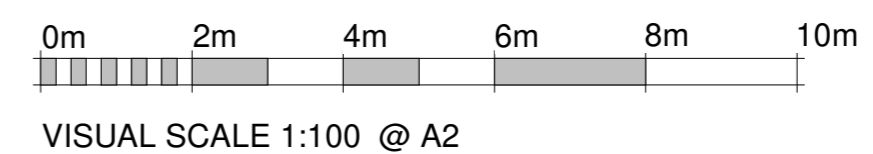 

		2 CROSTON VILLA HIGH STREET GARSTANG PRESTON PR3 1EA	
		T: 01995 604514 E: info@GrahamAnthonyAssociates.com W: www.GrahamAnthonyAssociates.com	
CLIENT Mr & Mrs Platt		DWG STATUS PLANNING	
DRAWING TITLE / PROJECT THE OLD BARN DEMOLITION PLAN THE OLD BARN, MALT KILN BROW, CHIPPING, PR3 2GP			
DRAWING No. GA3543-DEM-001		SCALE(S) 1:100/1:200 @ A2 DATE 17/02/2023	
THIS DRAWING IS SUBJECT TO COPYRIGHT ©			