

THE OLD BARN AS EXISTING

THE OLD BARN, MALT KILN BROW, CHIPPING, PR3 2GP

0m 4m 8m 12m 16m 20m


VISUAL SCALE 1:200 @ A2




EAST ELEVATION AS EXISTING
1 : 200




NORTH ELEVATION AS EXISTING
1 : 200

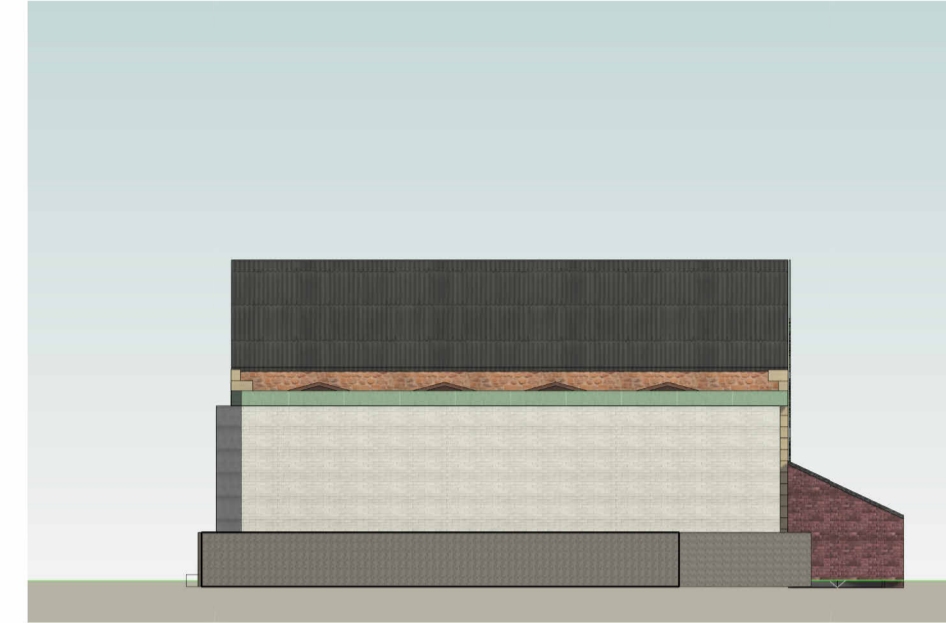


WEST ELEVATION AS EXISTING
1 : 200

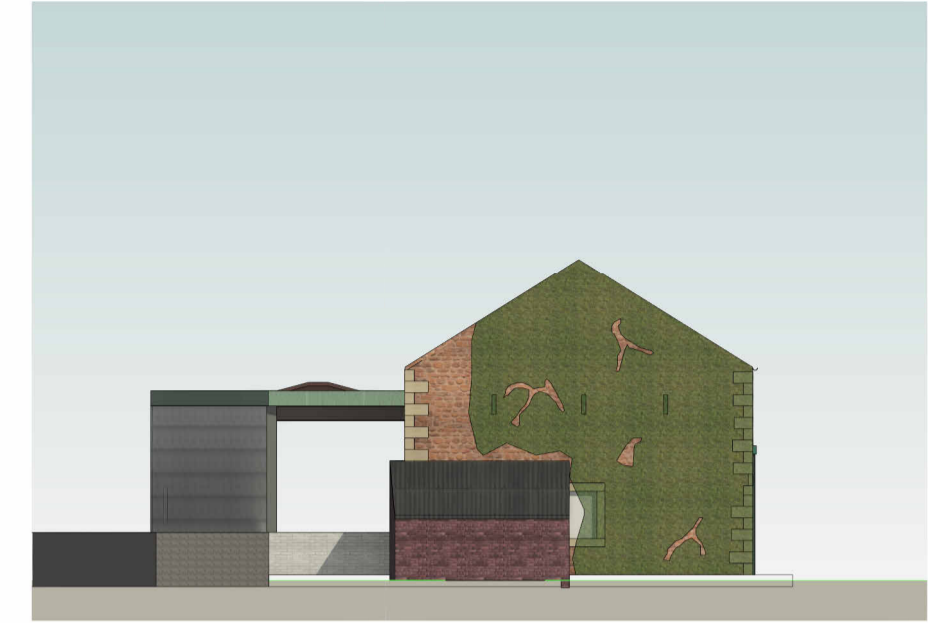

SOUTH ELEVATION AS EXISTING
1 : 200

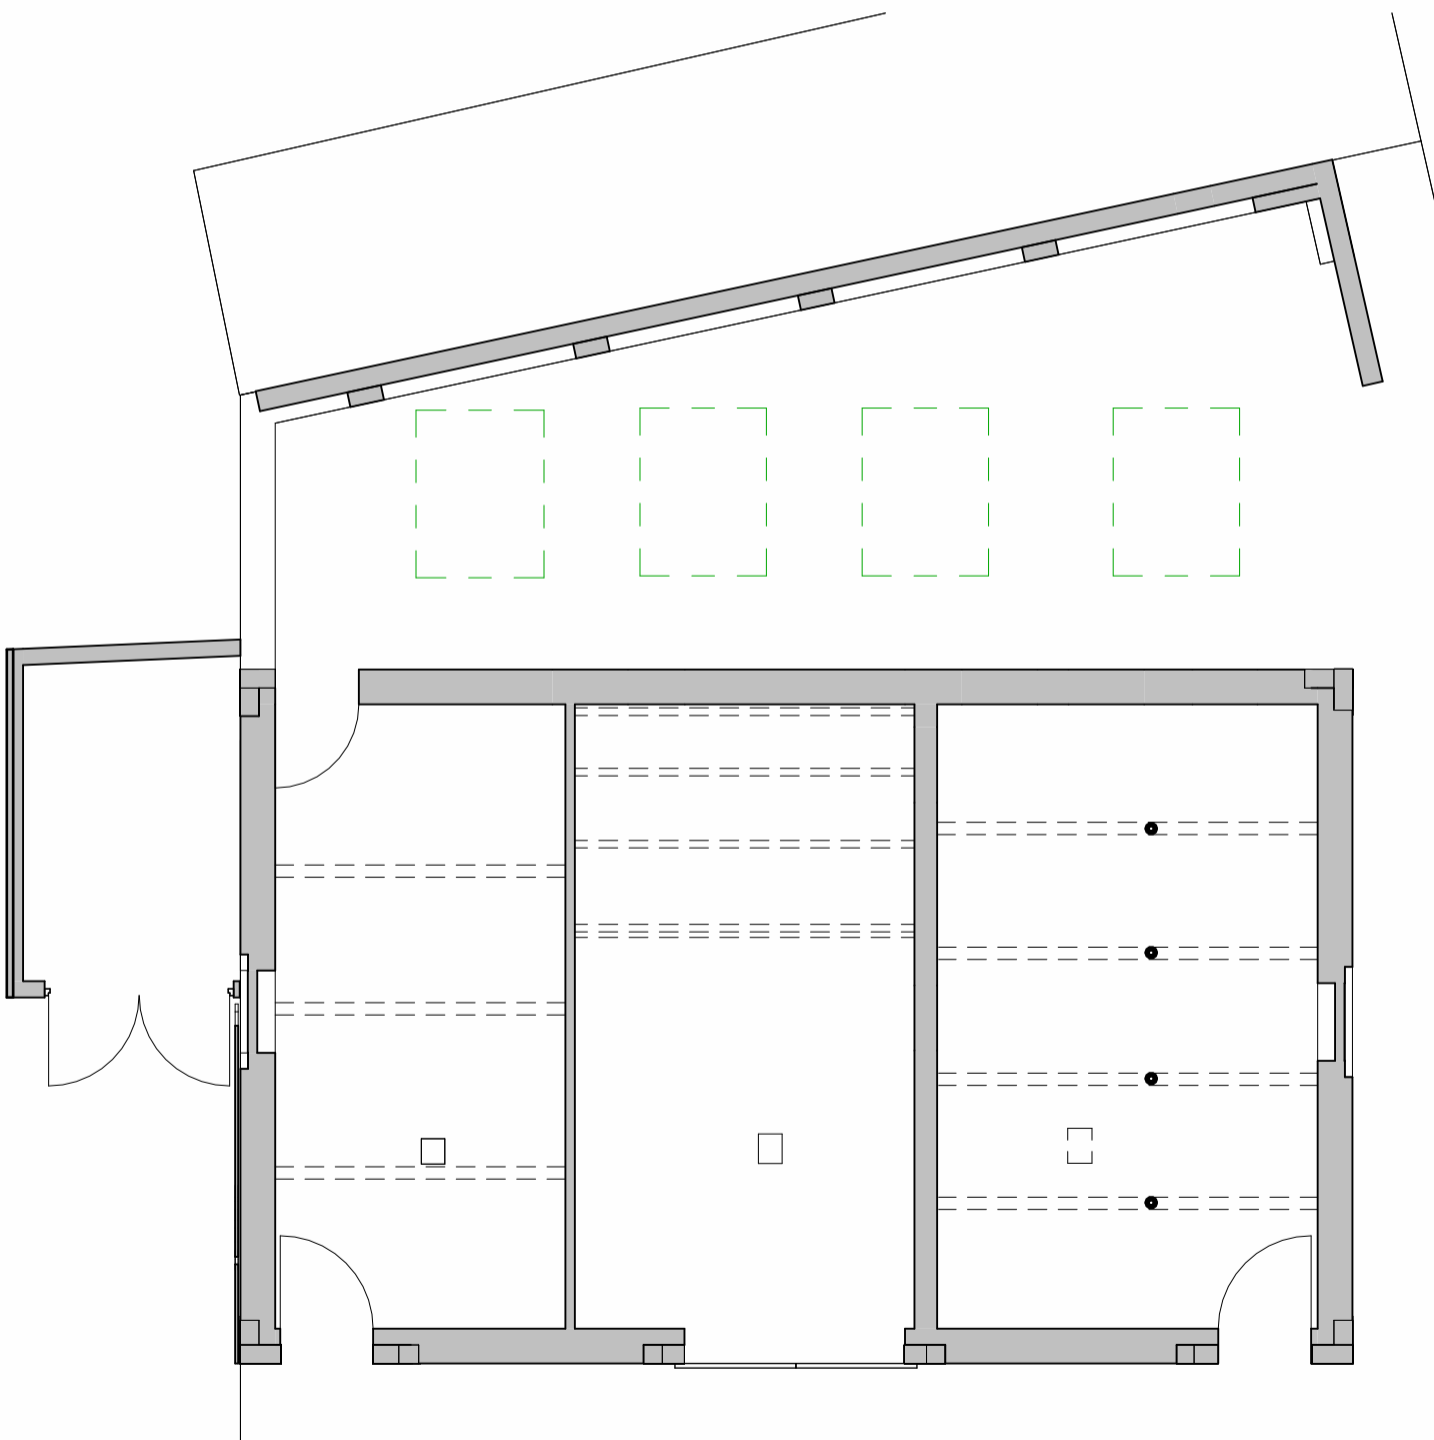


GROUND FLOOR PLAN AS EXISTING
1 : 100

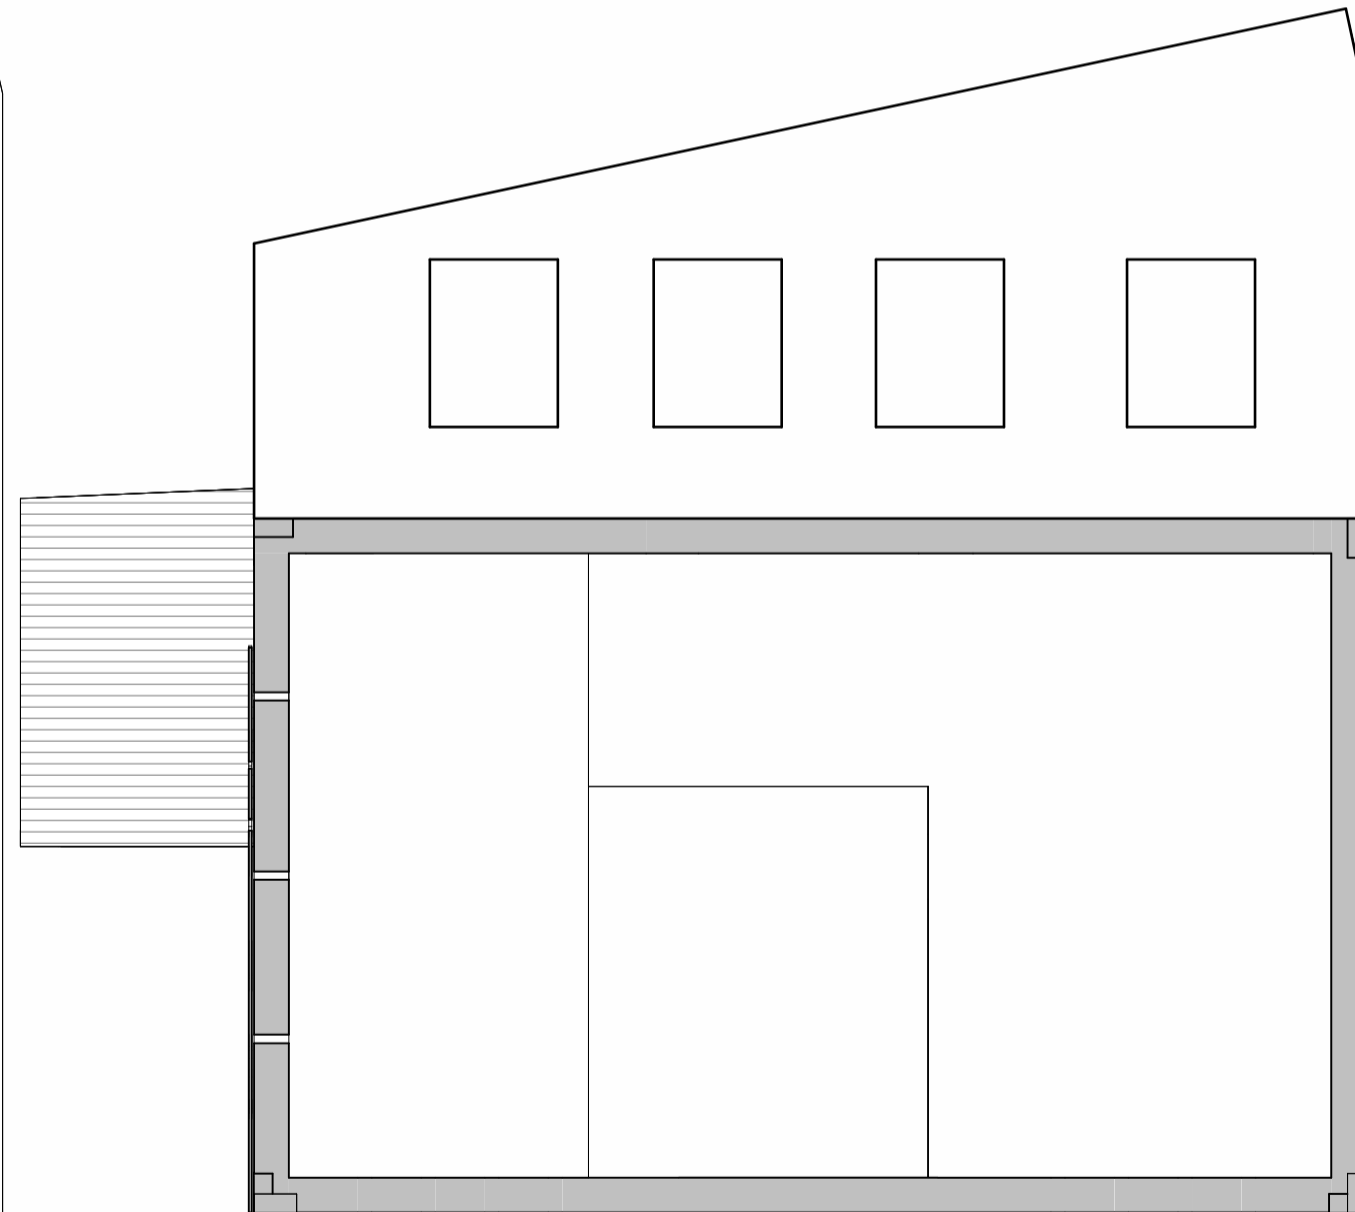

FIRST FLOOR PLAN AS EXISTING
1 : 100



3D VIEW EXTERNAL AS EXISTING

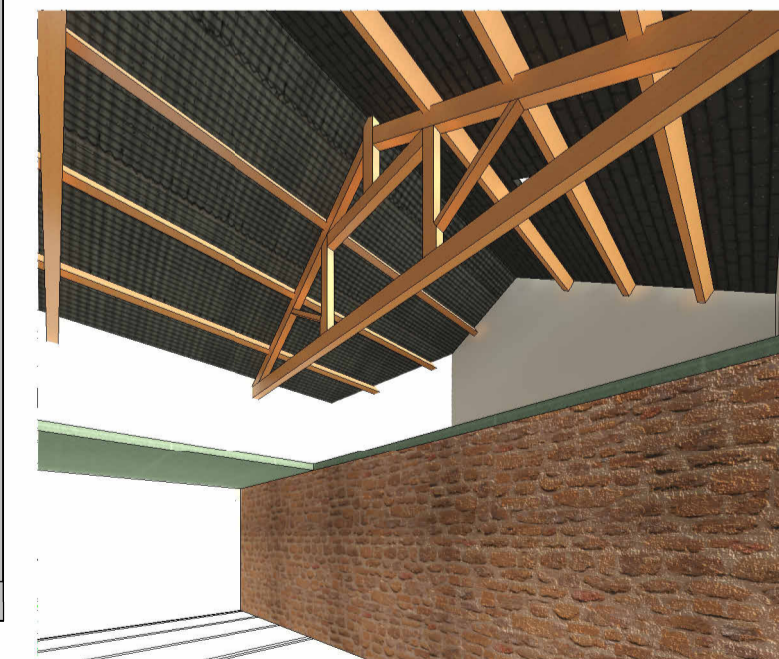

3D VIEW INTERNAL AS EXISTING

0m 2m 4m 6m 8m 10m

VISUAL SCALE 1:100 @ A2



T: 01995 604514
E: info@GrahamAnthonyAssociates.com
W: www.GrahamAnthonyAssociates.com

2 CROSTON VILLA
HIGH STREET
GARSTANG
PRESTON
PR3 1EA

CLIENT: Mr & Mrs Platt
DRAWING TITLE / PROJECT: THE OLD BARN AS EXISTING
THE OLD BARN, MALT KILN BROW, CHIPPING, PR3 2GP

DWG STATUS: PLANNING

DRAWING No: GA3543-EX01
SCALE(S): 1:100/1:200 @ A2
DATE: 17/02/2023

THIS DRAWING IS SUBJECT TO COPYRIGHT ©