



THE OLD BARN AS PROPOSED


THE OLD BARN, MALT KILN BROW, CHIPPING, PR3 2GP

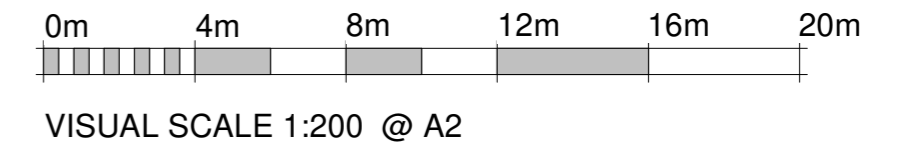

EAST ELEVATION AS PROPOSED
1 : 200

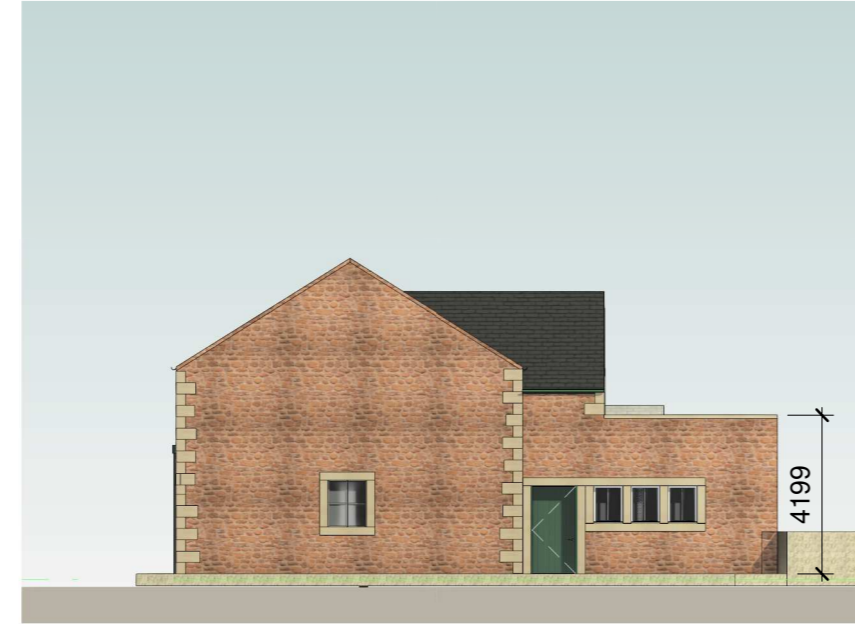


NORTH ELEVATION AS PROPOSED
1 : 200

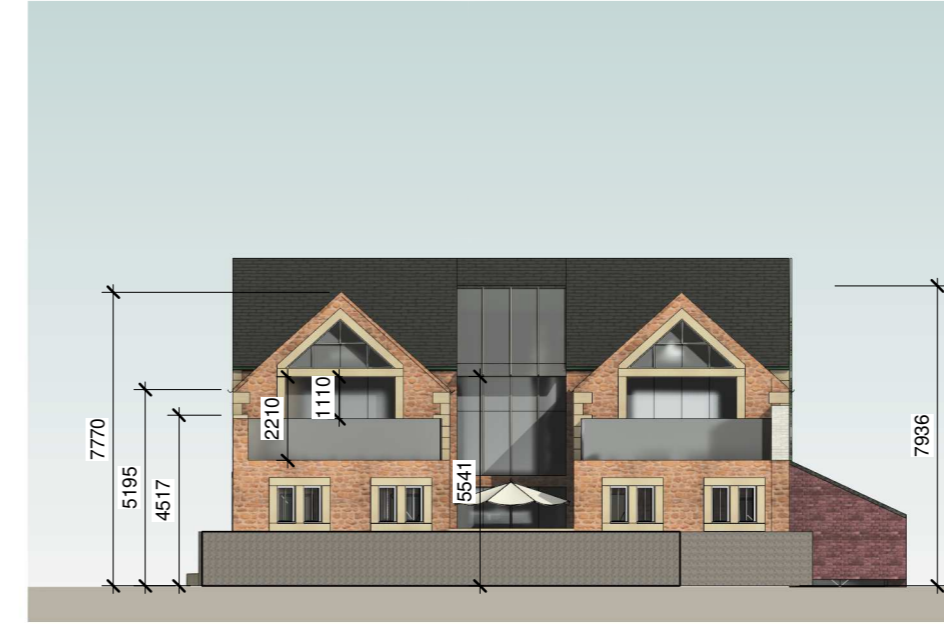


WEST ELEVATION AS PROPOSED
1 : 200



SOUTH ELEVATION AS PROPOSED
1 : 200

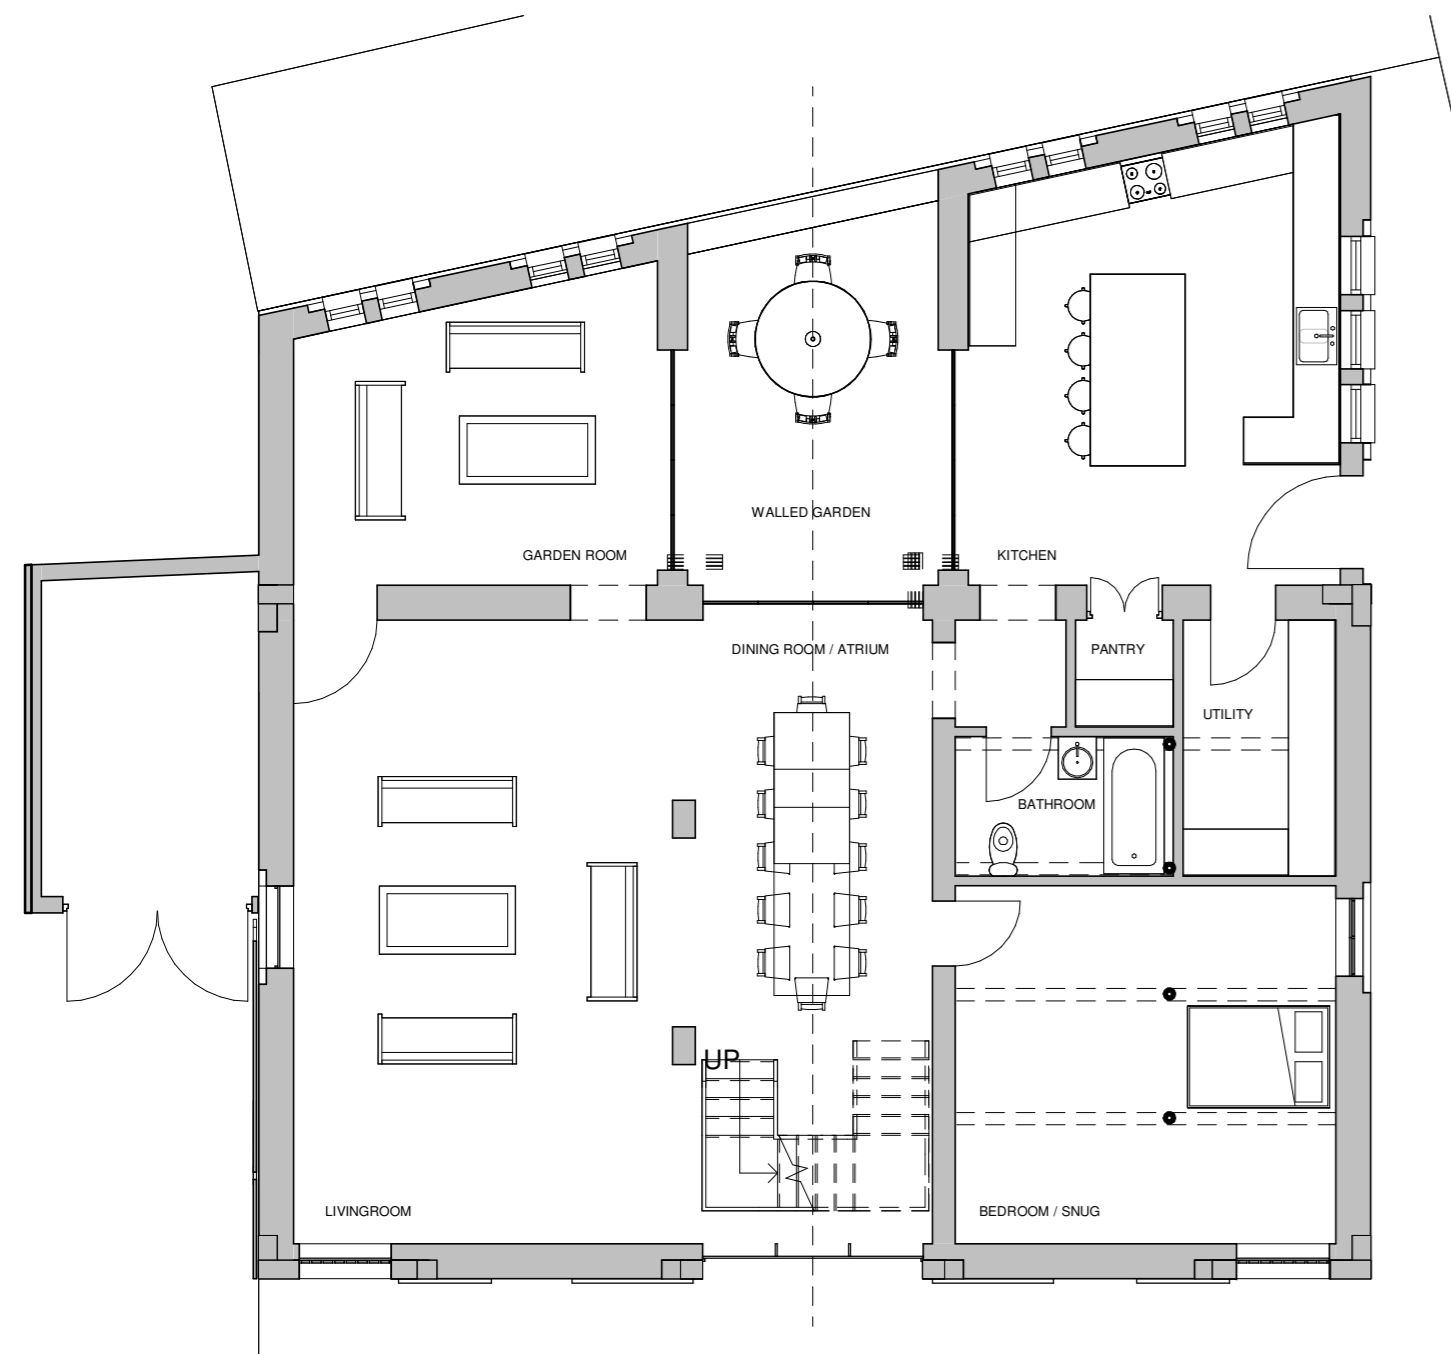

GROUND FLOOR PLAN AS PROPOSED
1 : 100

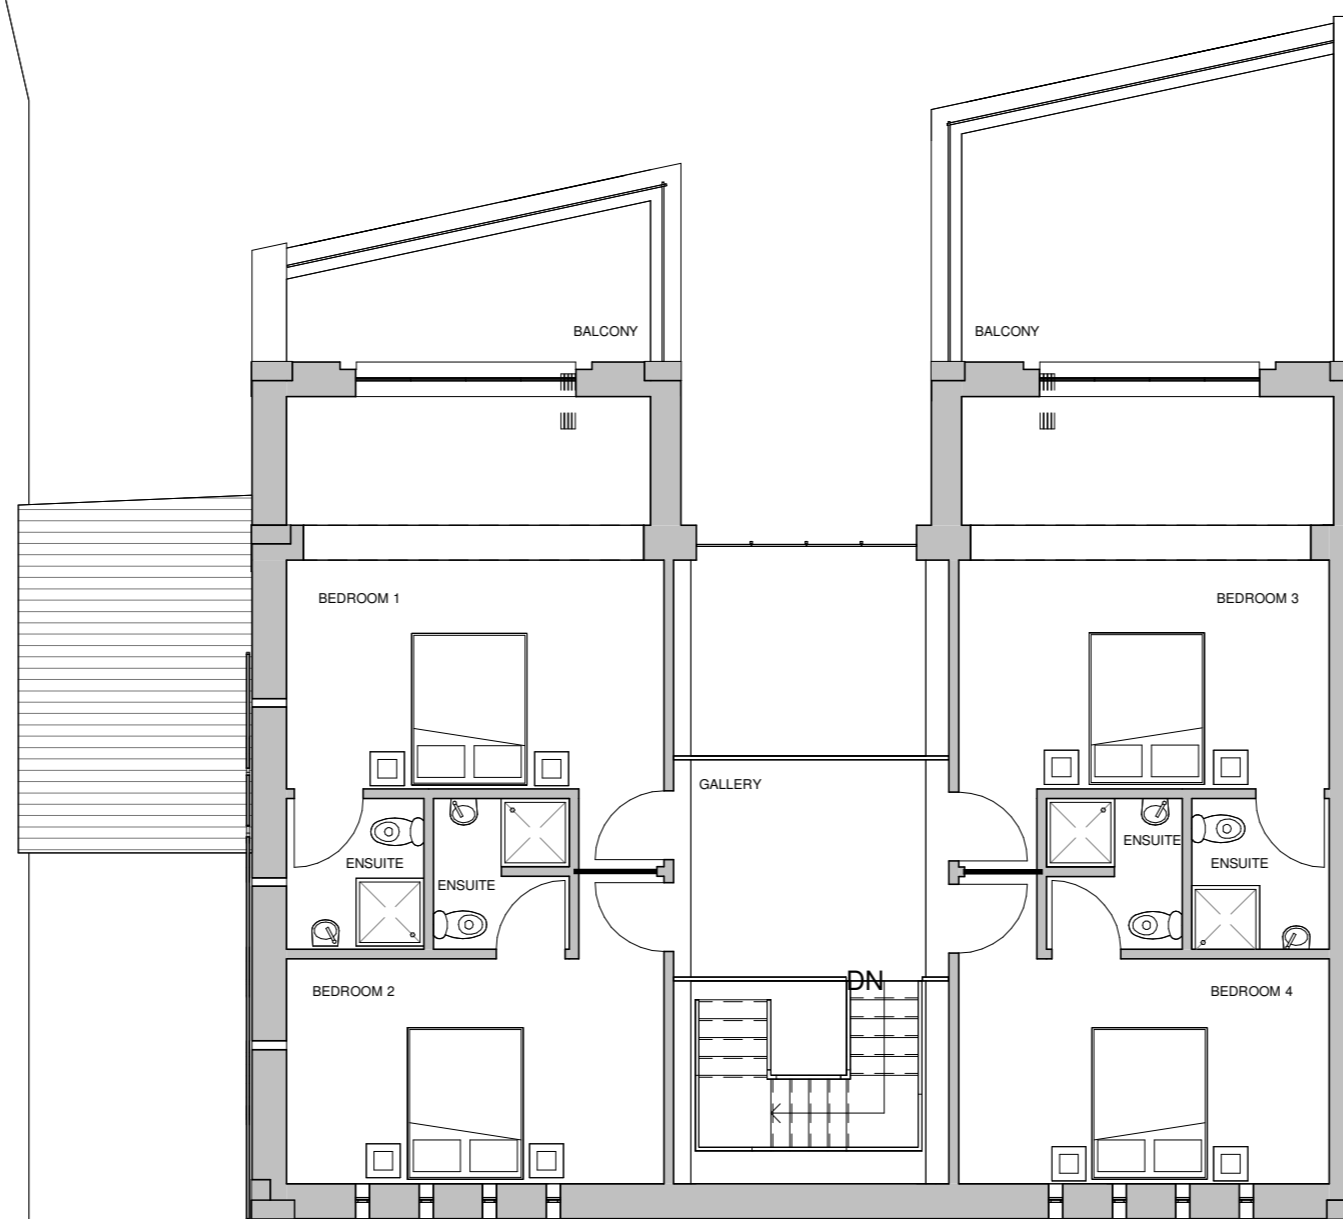

FIRST FLOOR PLAN AS PROPOSED
1 : 100



3D VIEW EXTERNAL AS PROPOSED



3D VIEW INTERNAL AS PROPOSED



VISUAL SCALE 1:100 @ A2



<p>T: 01995 604514 E: info@GrahamAnthonyAssociates.com W: www.GrahamAnthonyAssociates.com</p>		<p>2 CROSTON VILLA HIGH STREET GARSTANG PRESTON PR3 1EA</p>	
<p>CLIENT Mr & Mrs Platt</p>		<p>DWG STATUS PLANNING</p>	
<p>DRAWING TITLE / PROJECT THE OLD BARN AS PROPOSED THE OLD BARN, MALT KILN BROW, CHIPPING, PR3 2GP</p>			
<p>DRAWING No. GA3543-PR01</p>		<p>SCALE(S) 1:100/1:200 @ A2 DATE 27/02/2023</p>	
<p><small>THIS DRAWING IS SUBJECT TO COPYRIGHT ©</small></p>			