




south west elevation

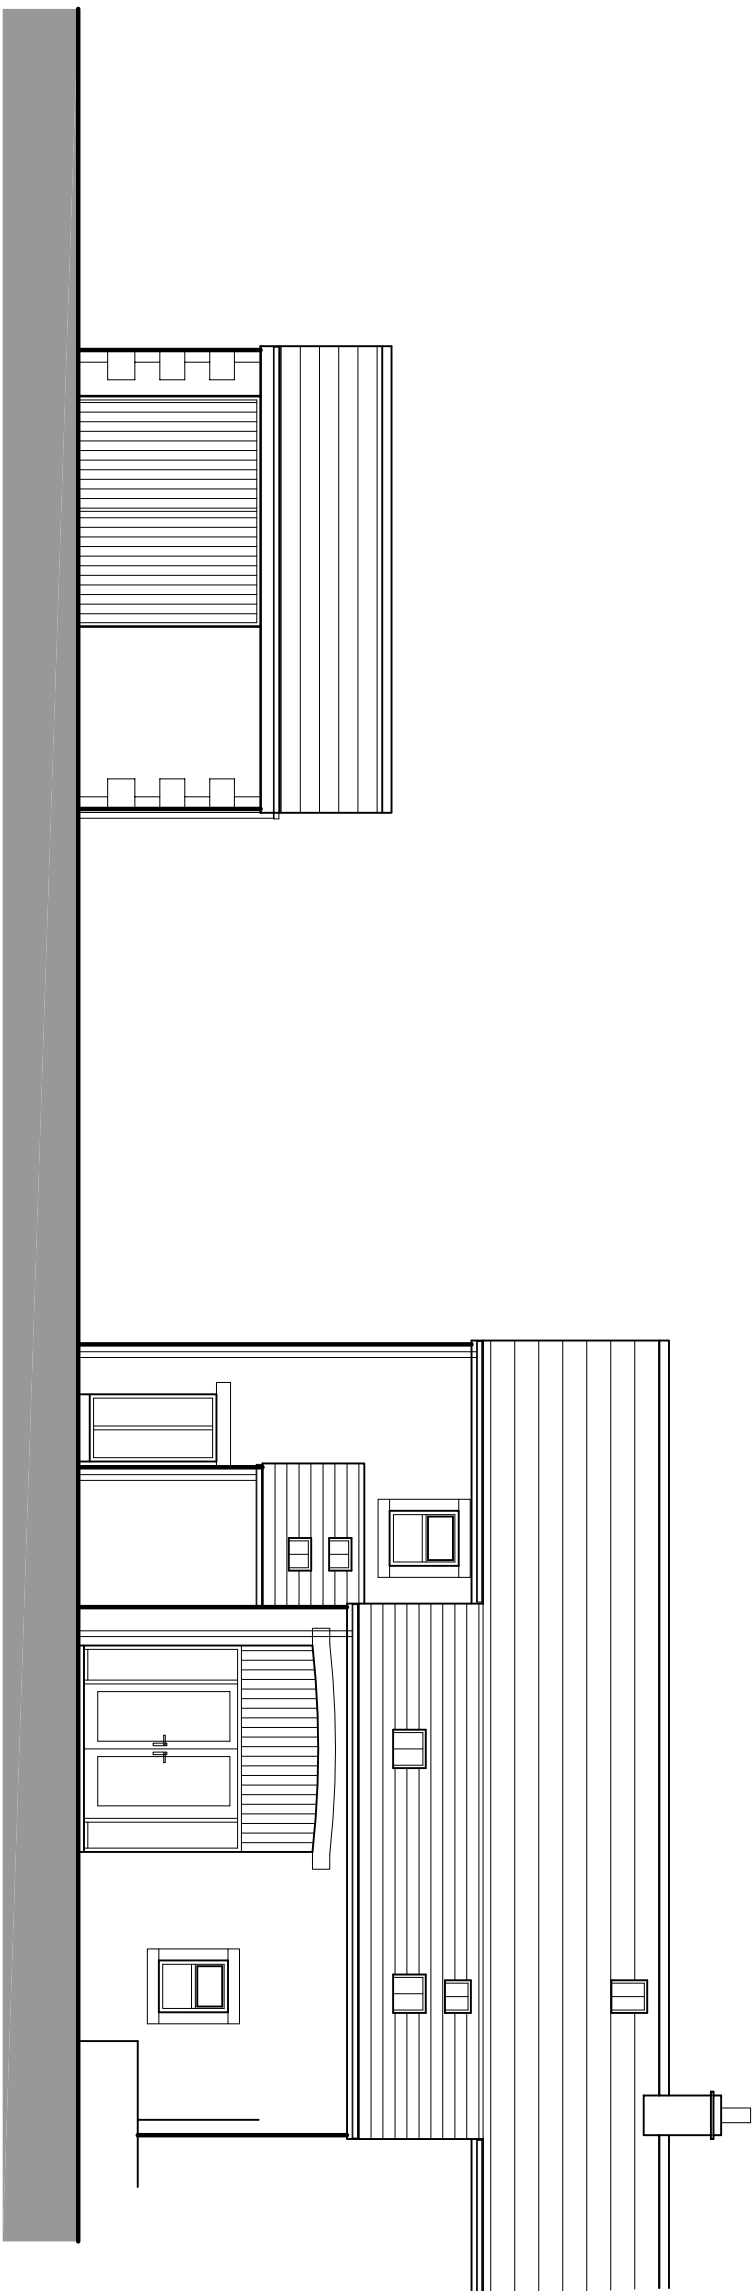


north east elevation

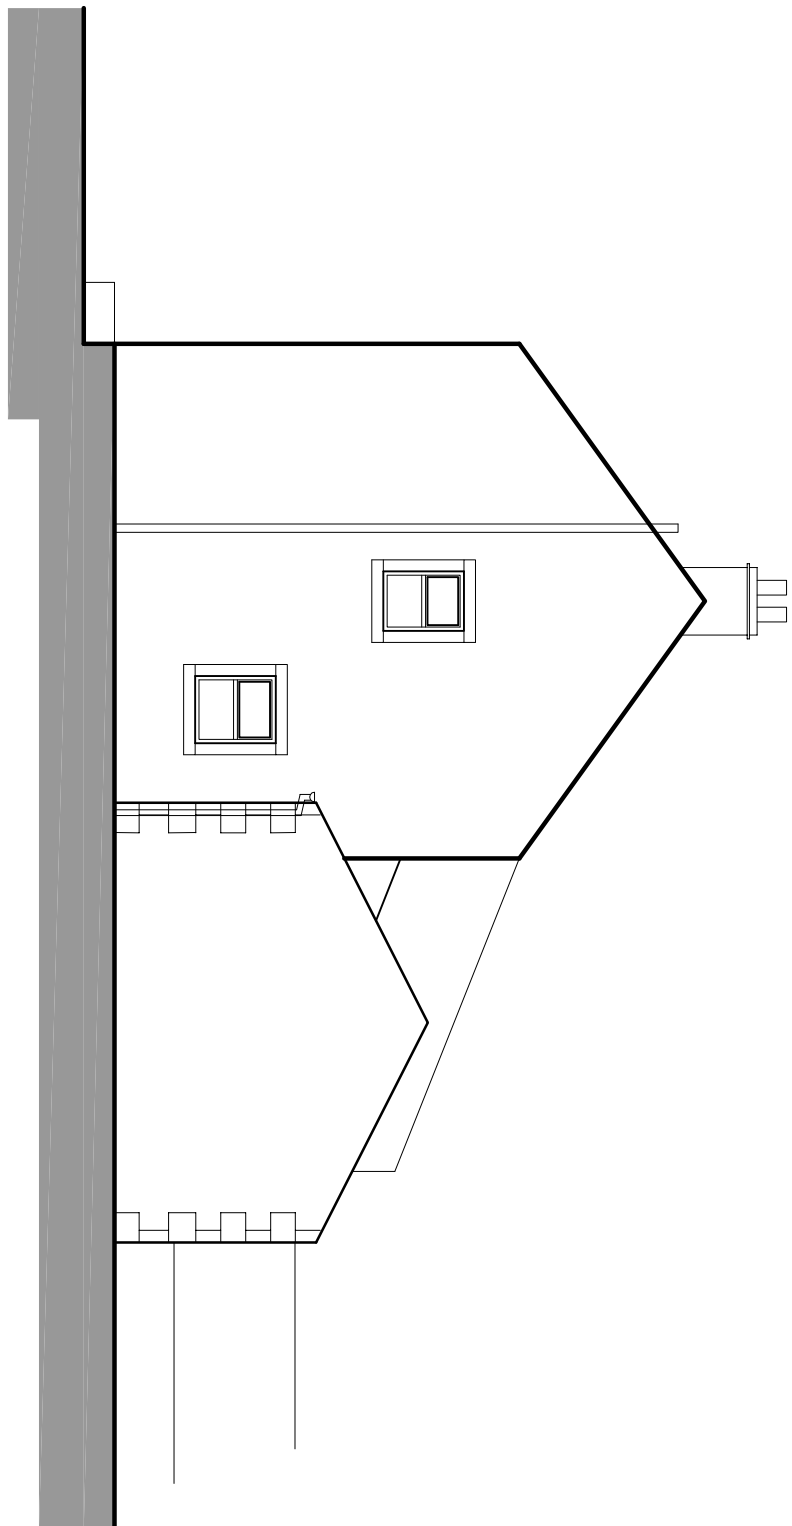

south east elevation

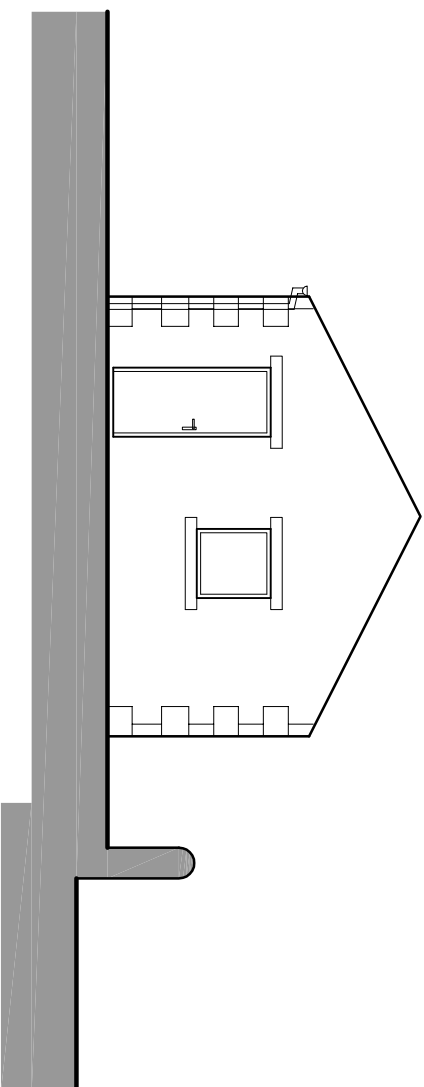

north west elevation

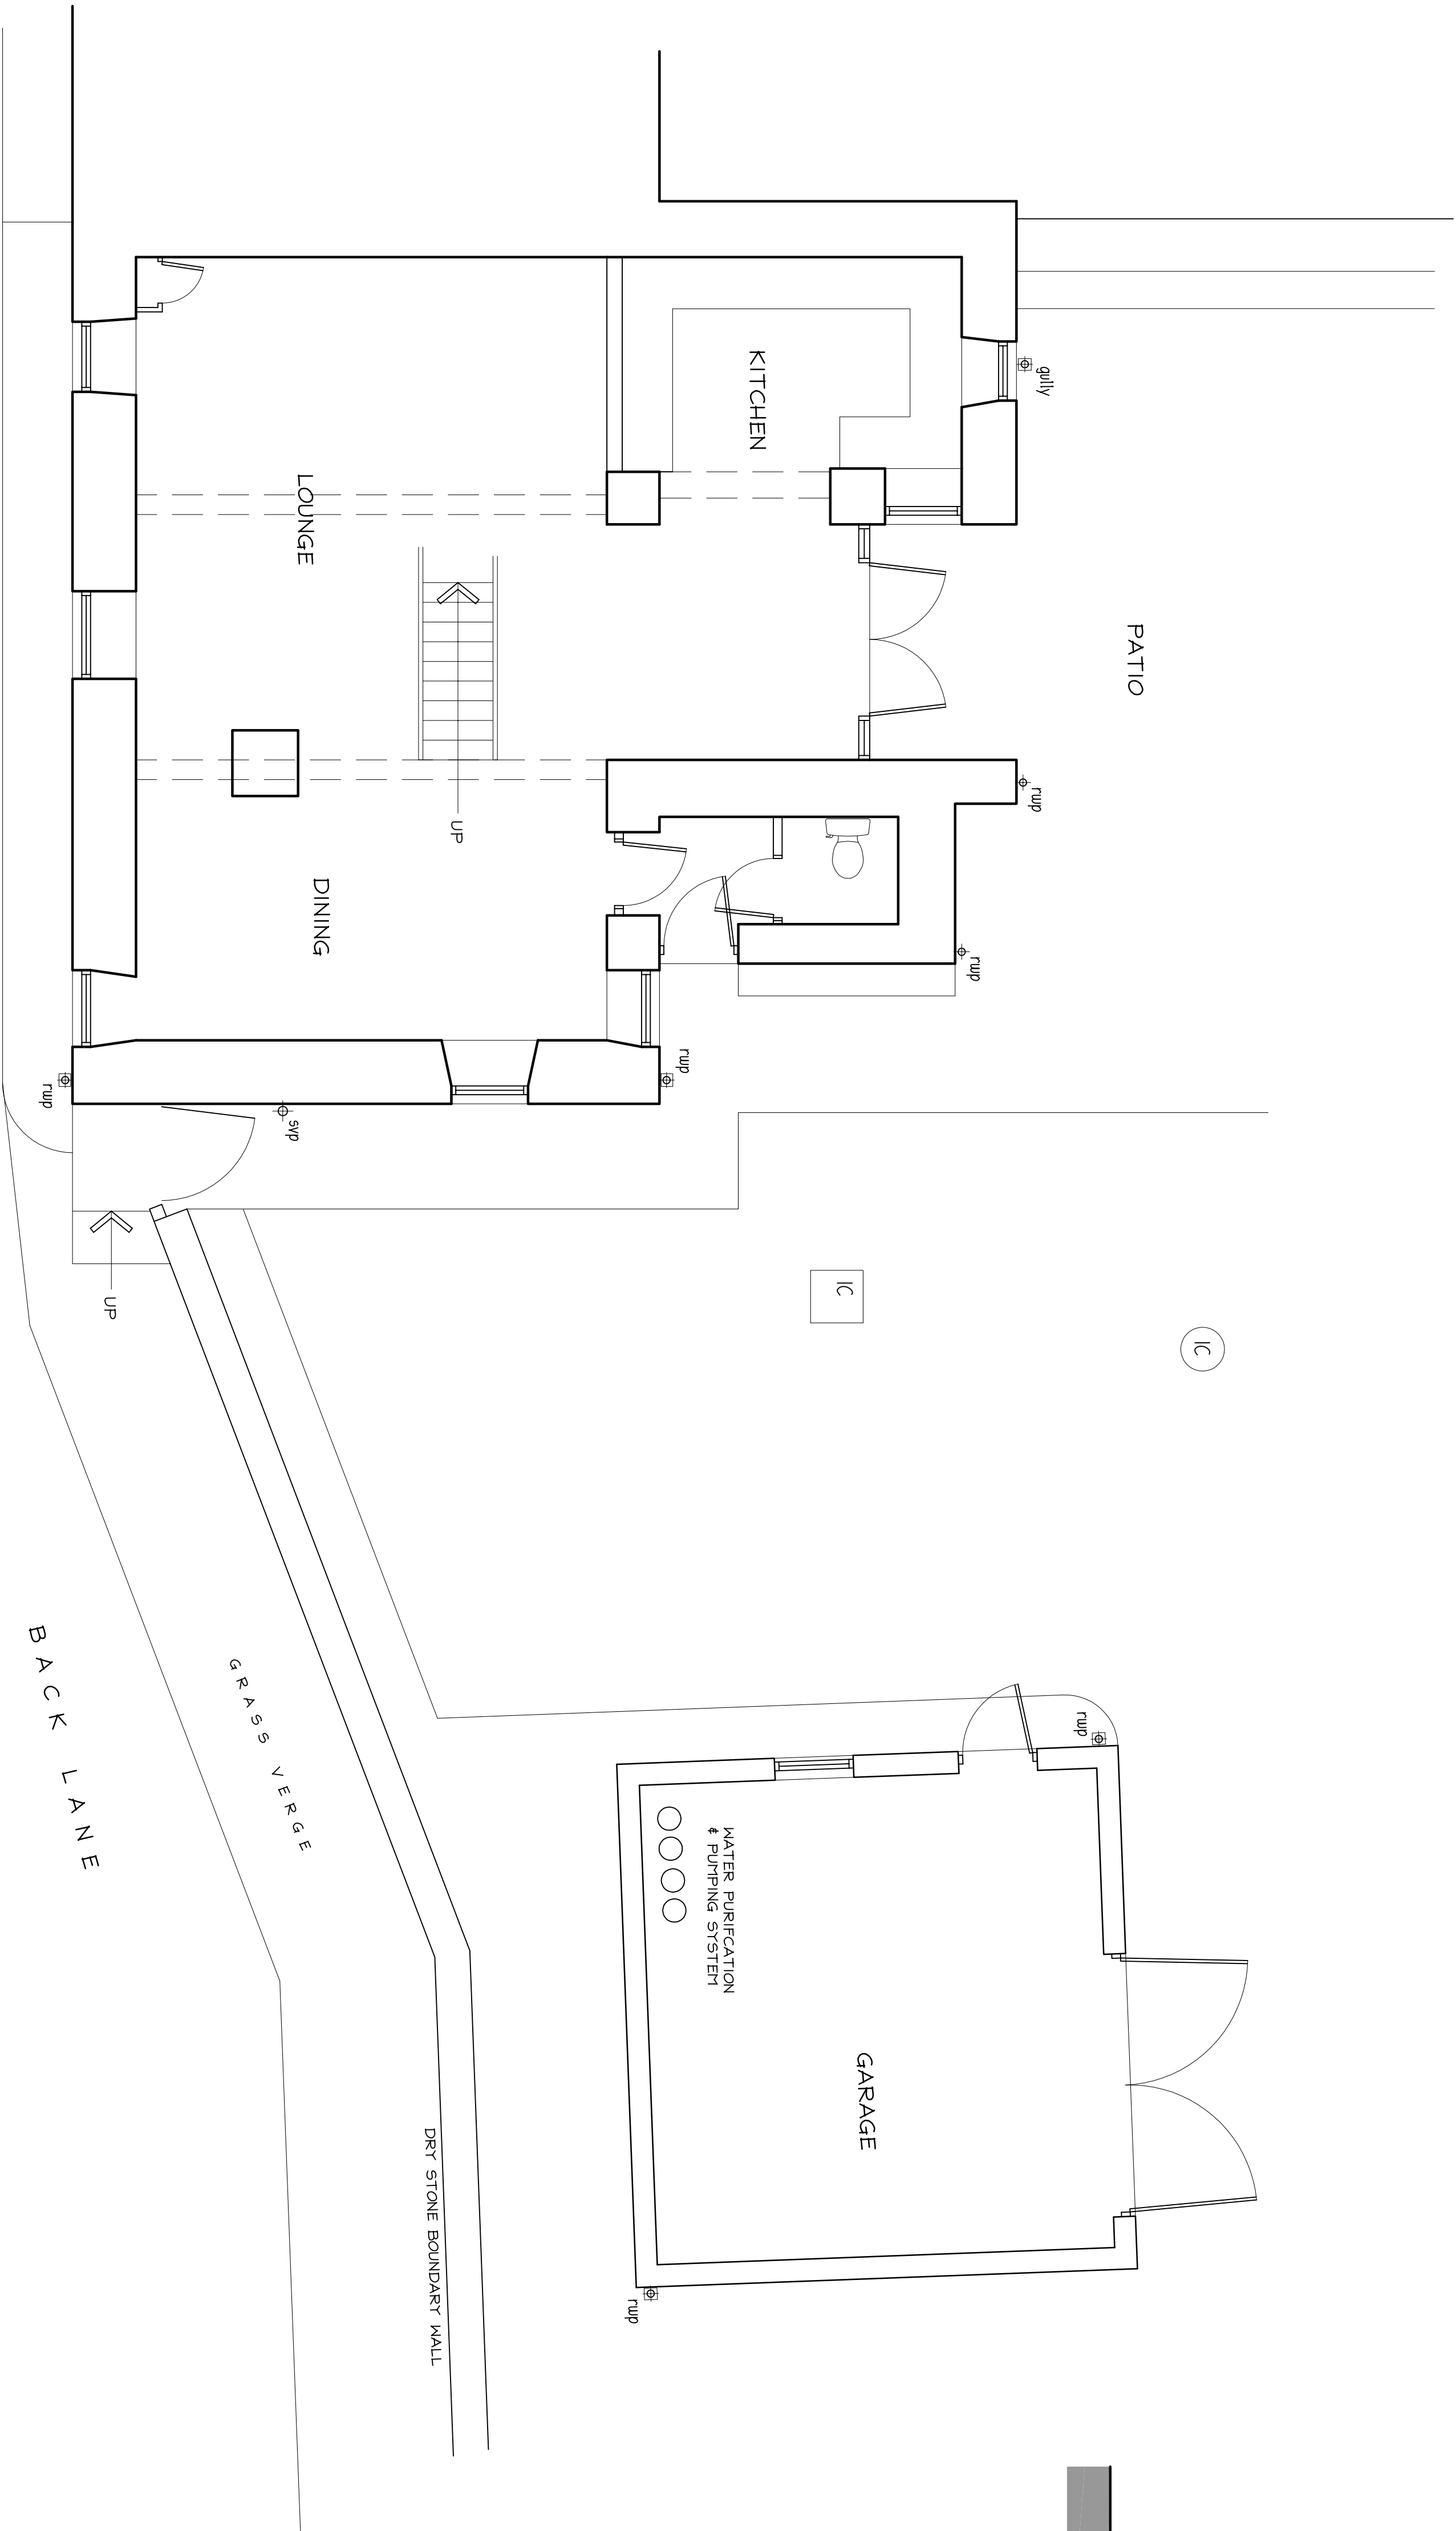

ground floor plan.

Revisions			
Project: PROPOSED EXTENSION & ALTERATIONS TO HIGHER HOUSE BARN, BACK LANE, NENTON			
Drawing			
survey drawing			
Client: MR. P. SLINGER			
adm design			
Royds House, Harden Road, Kelbrook, Barnoldswick, Lancs, BB8 6TS Tel: 01793 551214 Email: adm@adm-design.co.uk			
Scale(s)	1:50 & 1:100 @ A1	Date	FEBRUARY 2023
Drawing no.	ADT/23/03/01	Rev.	