



Site Plan - Proposed

Scale 1:200 @ A1

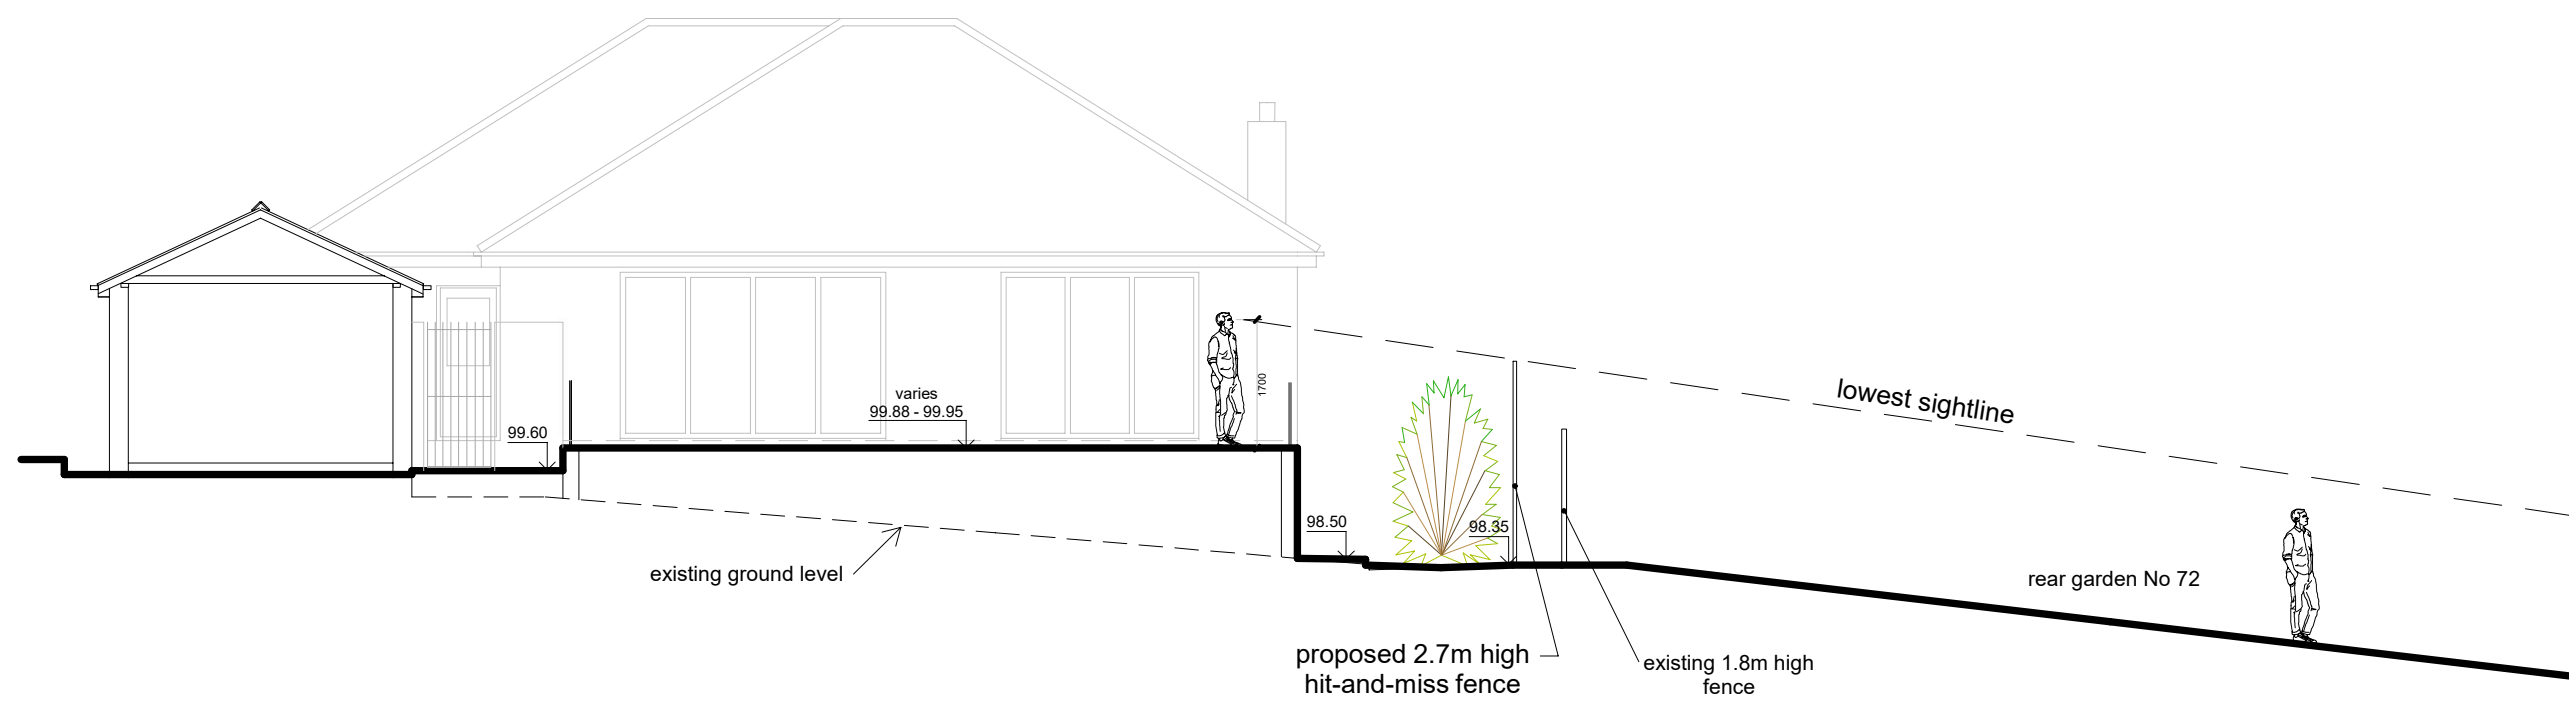

SECTION A-A

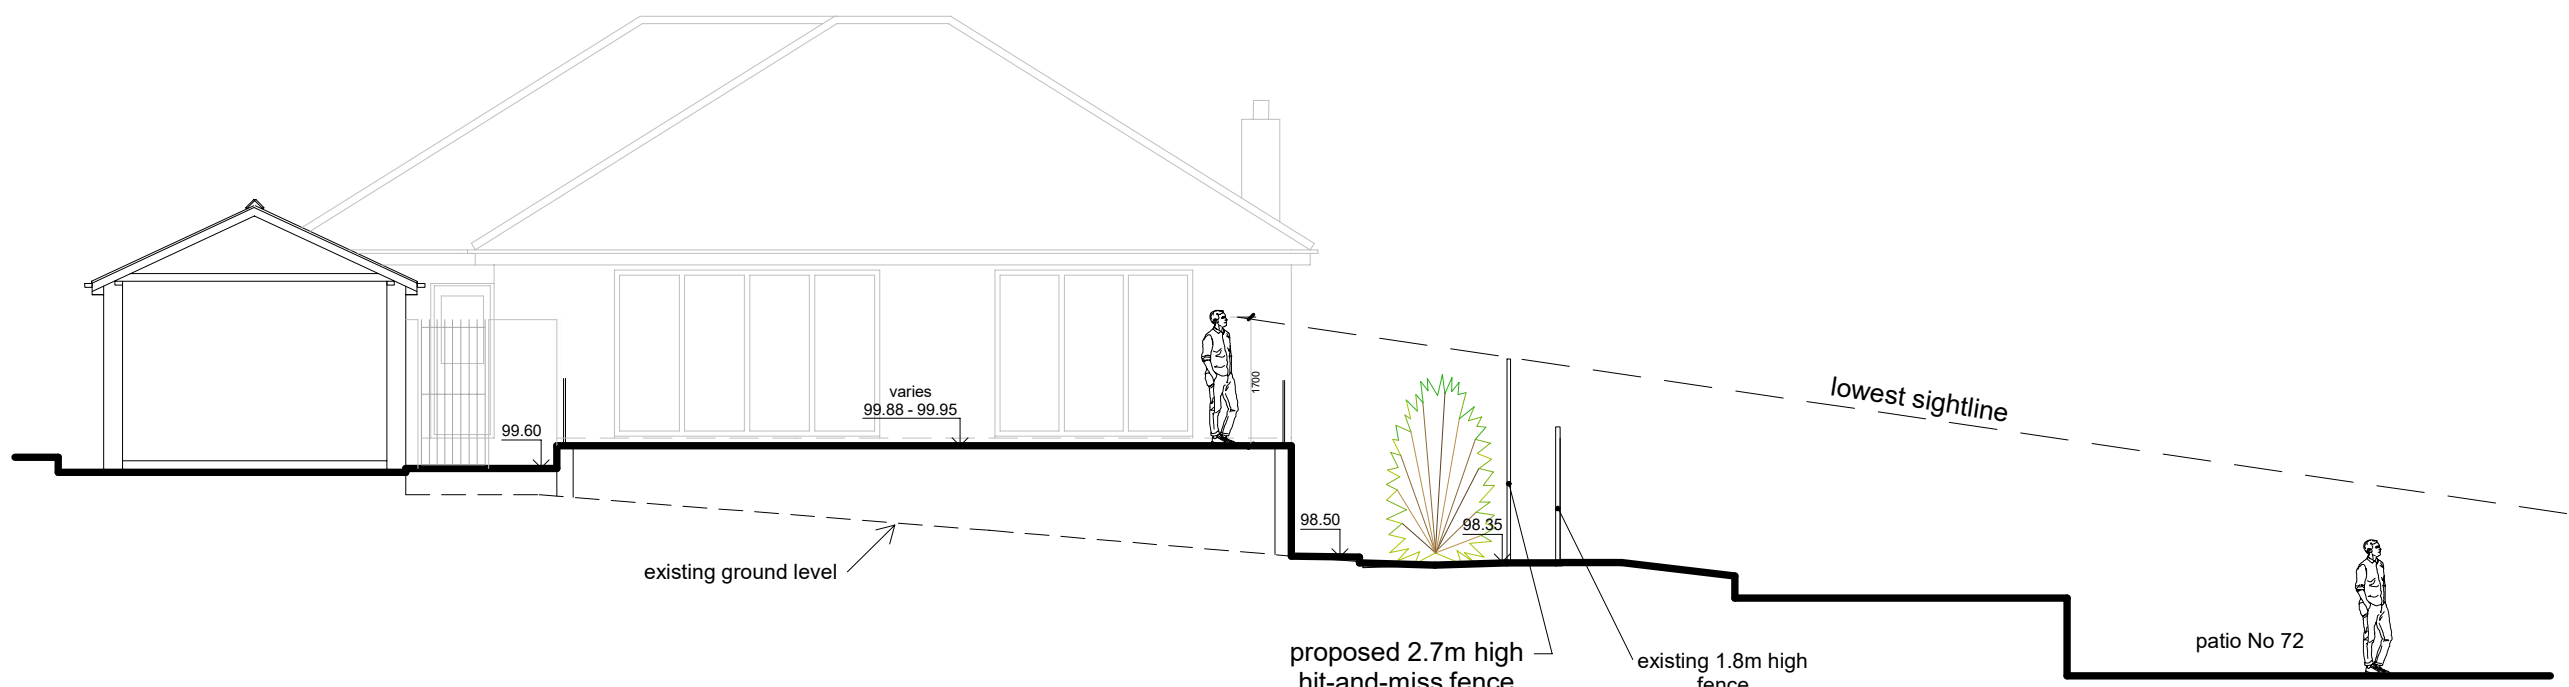

SECTION B-B

Notes

- All dimensions are in millimetres
- Levels are relative to arbitrary datum of 100.00m at existing and proposed floor level

Client Mr & Mrs Anderson

Project **Proposed Replacement Bungalow at 70 Mellor Brow, Mellor, BB2 7EX**

Drawing **Sections through raised terrace**

Scale 1:100 @ A1 (unless otherwise stated)

Date drawn June 2023

Drg. No. **163/P/03**

Drawn by David Anderson, 64 Harpers Lane, Bolton, BL1 6HR

Scale 0 1 2 3 4 5 6 metres