




1 Garage Side Elevation (Facing House)  
1 : 100

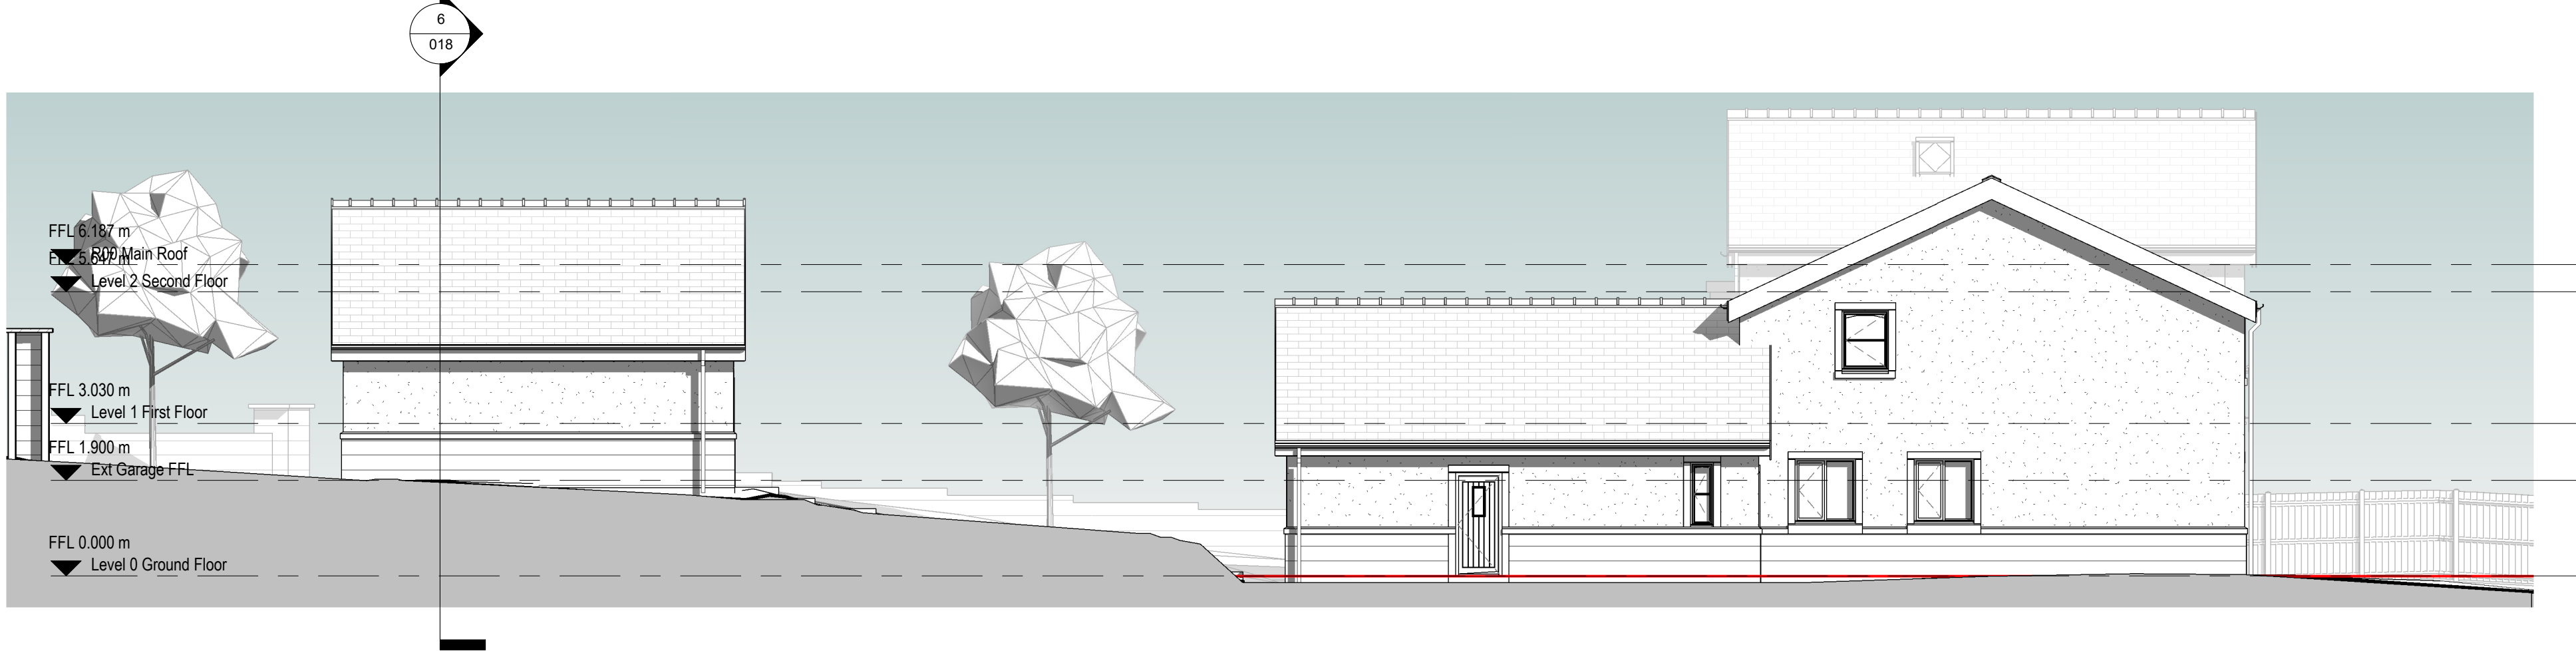


2 Garage Rear Elevation  
1 : 100

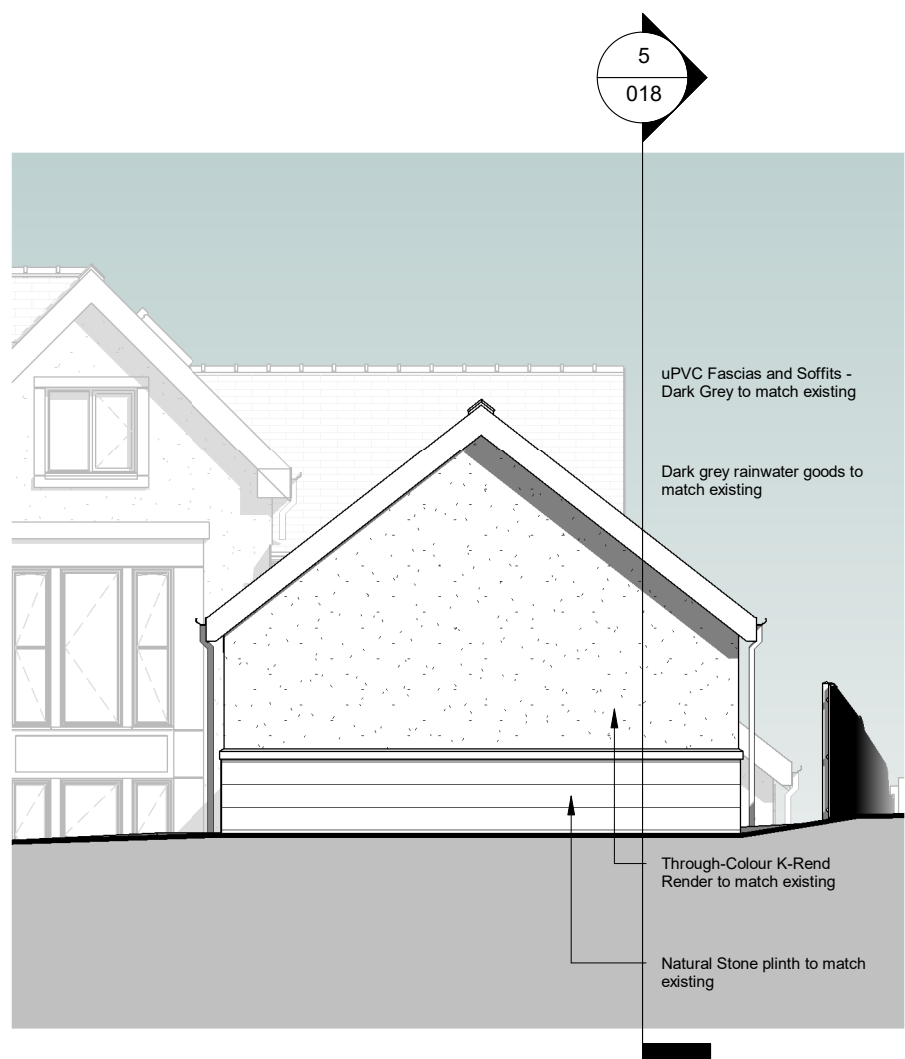


3 Garage Side elevation (Facing Road)  
1 : 100

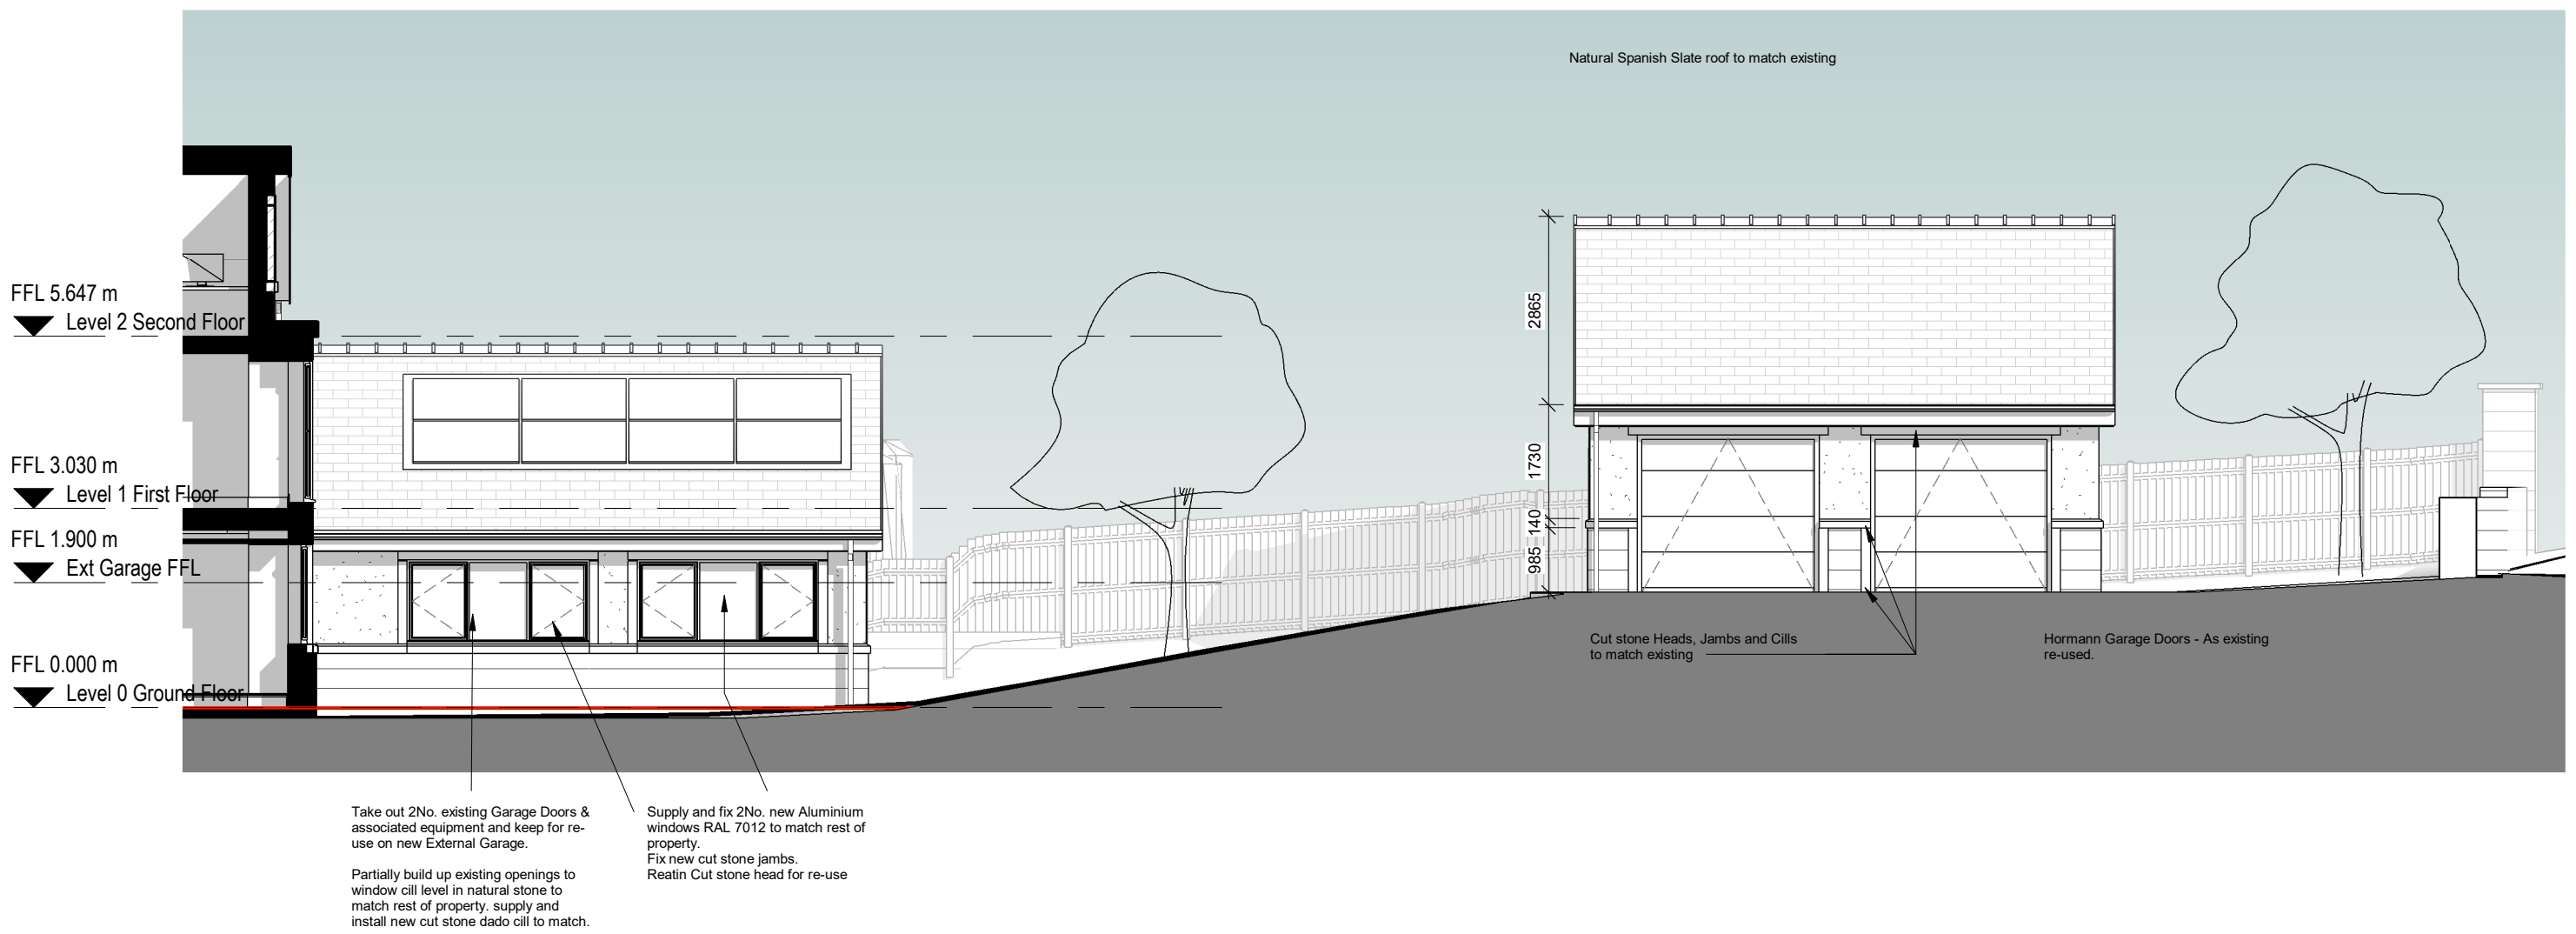


4 Garage Front Elevation  
1 : 100

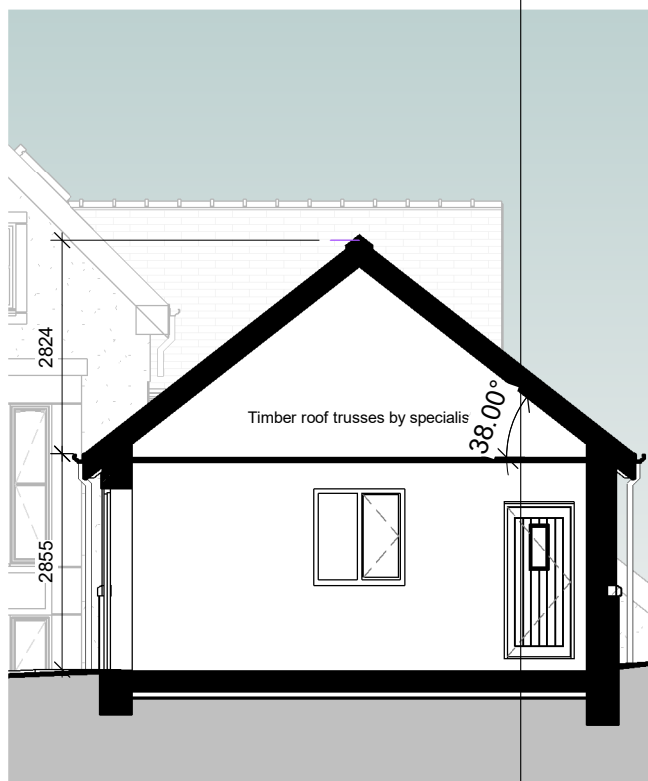


6 Section Thro Proposed Garage  
1 : 100

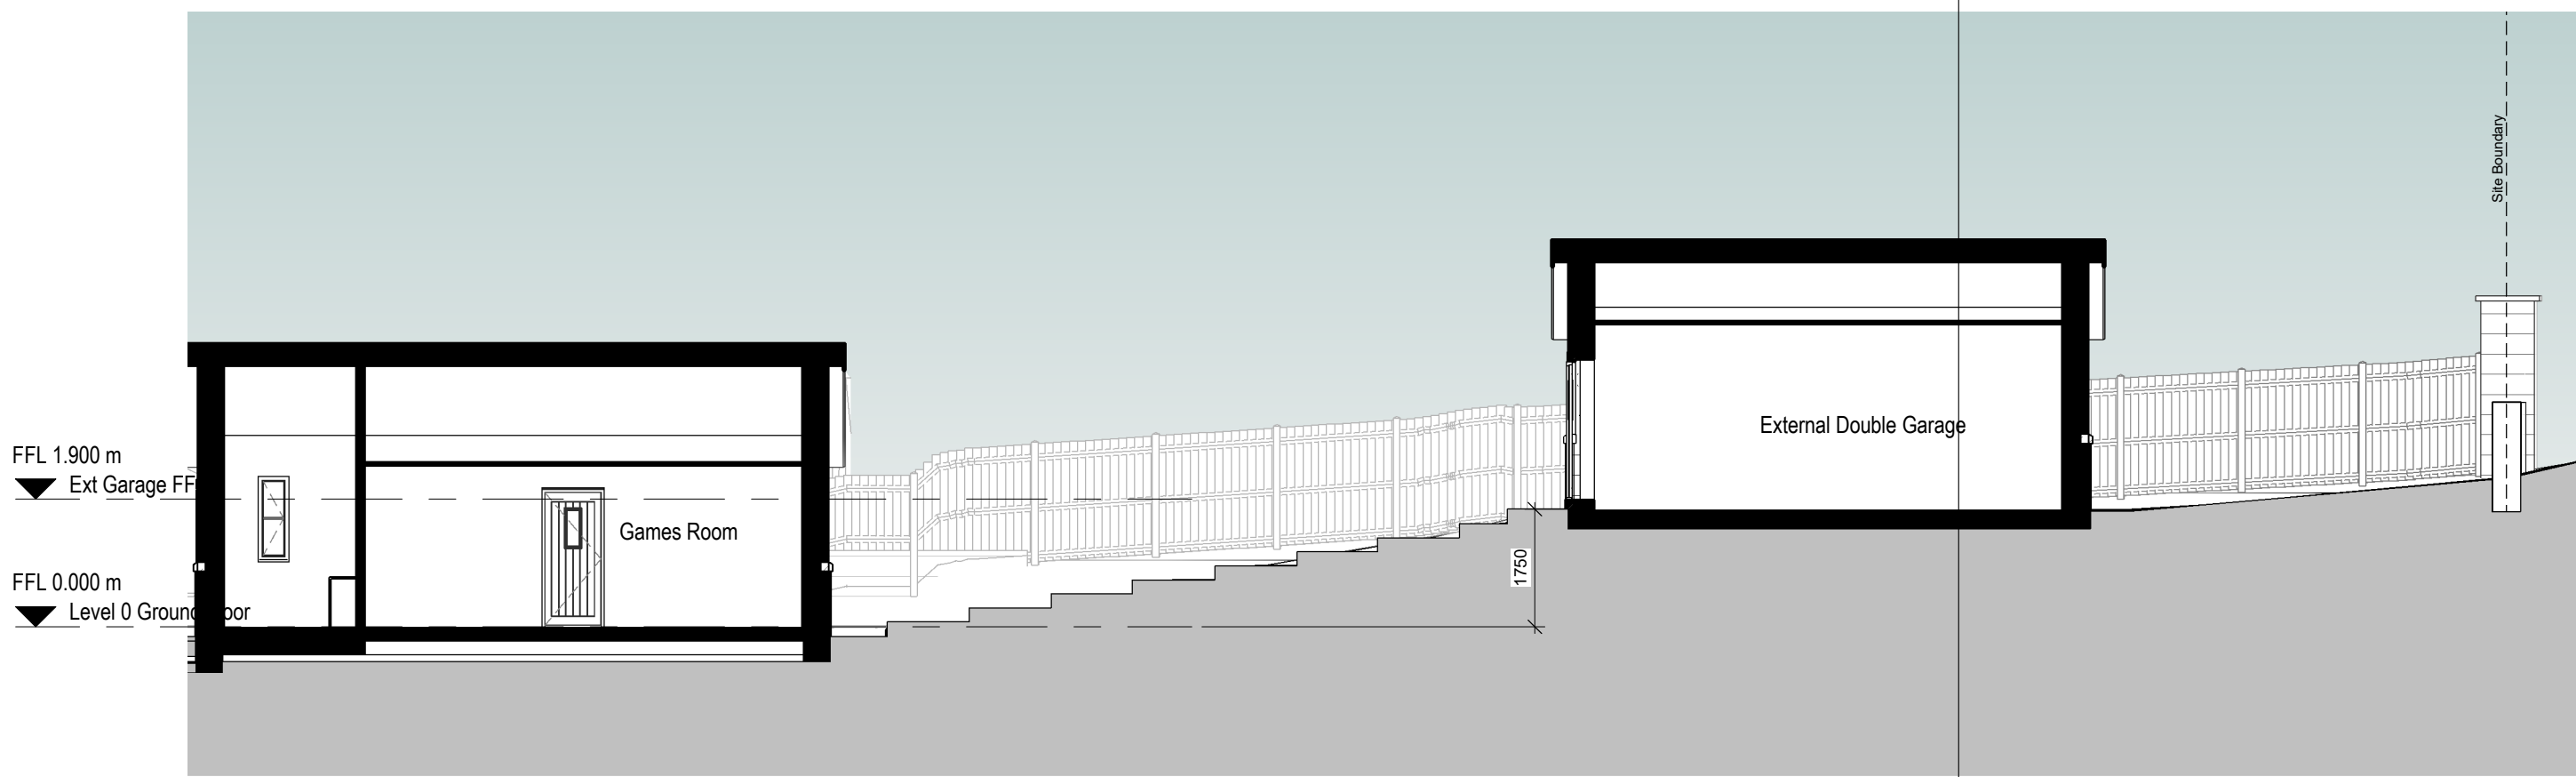

5 Section Thro Games Room & New Garage  
1 : 100

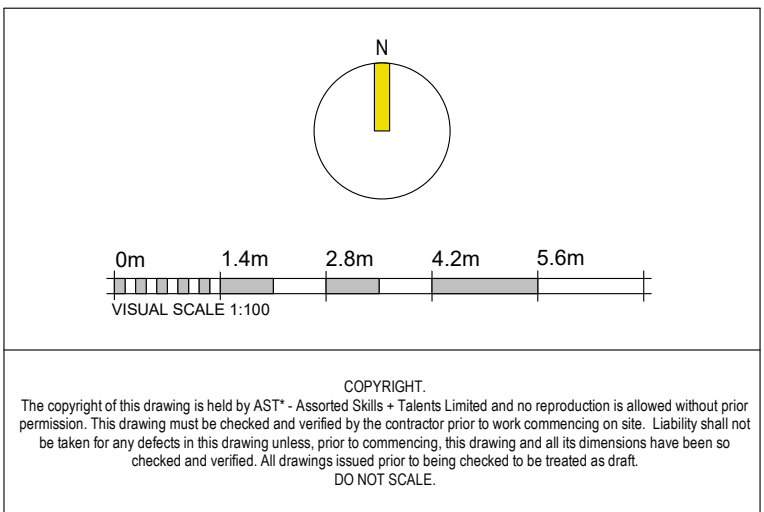

COPYRIGHT:  
The copyright of this drawing is held by AST\* - Assorted Skills + Talents Limited and no reproduction is allowed without prior permission. This drawing must be checked and verified by the contractor prior to work commencing on site. Liability shall not be taken for any defects in this drawing unless, prior to commencing, this drawing and all its dimensions have been so checked and verified. All drawings issued prior to being checked to be treated as draft.  
DO NOT SCALE.

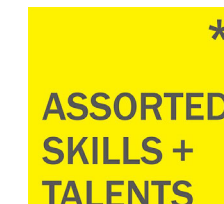rev	description	date	drawn	check
1	Revision Schedule			
<b>Assorted Skills + Talents*</b> North Studio 3 Cobourg Street, Manchester, M1 3GY. Studio South 48 Charlotte Street, London, W1T 2NS.  <a href="http://www.assortedskillstalents.com">www.assortedskillstalents.com</a>				
client: Mrs Dawn Lenehan				
project: Proposed External Garage and Internal Alterations Plot 1, (Number 8) The Oaks, Whalley, Lancashire				
drawing: Proposed External Garage Elevations				
drawing no: AST_23_3-018		project - originator - volume - level - type - role - drawing number rev: P1		drawn: 03/21/23
original by: Author		issue status: PLANNING		scale: 1 : 100 @A1
checked by: Checker				