




Reproduced from Superplan Data® by the permission of Ordnance Survey® on behalf of the Controller of Her Majesty's Stationery Office. © Crown Copyright 2002. All rights reserved. Licence number AL100034996.

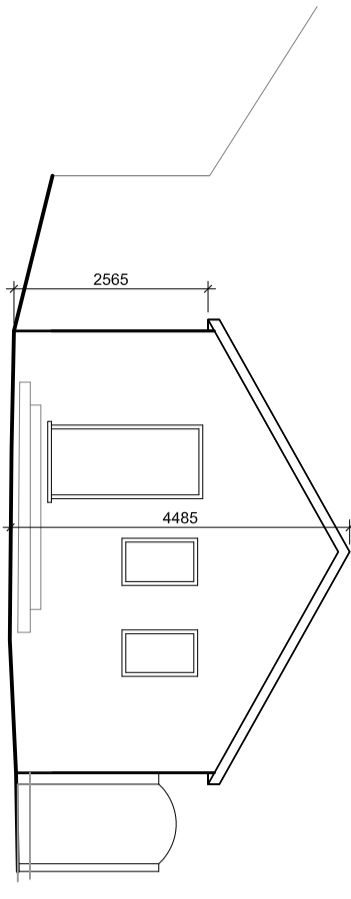


Front Elevation - West to Irwell Street

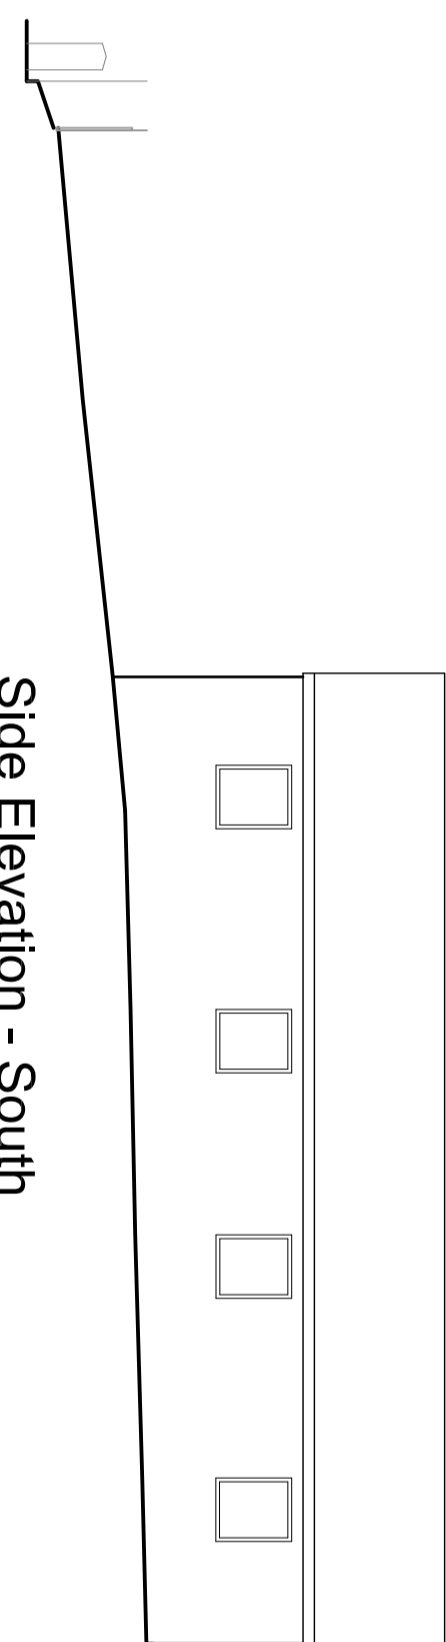


Side Elevation - South

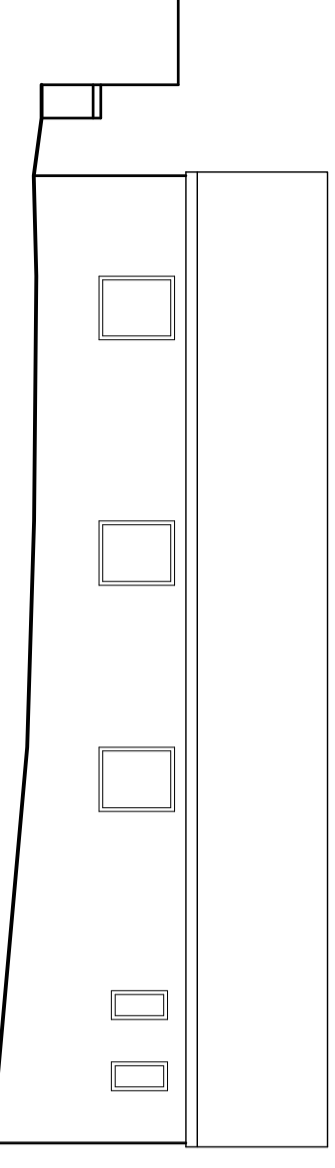



Side Elevation - North to Scout Hut

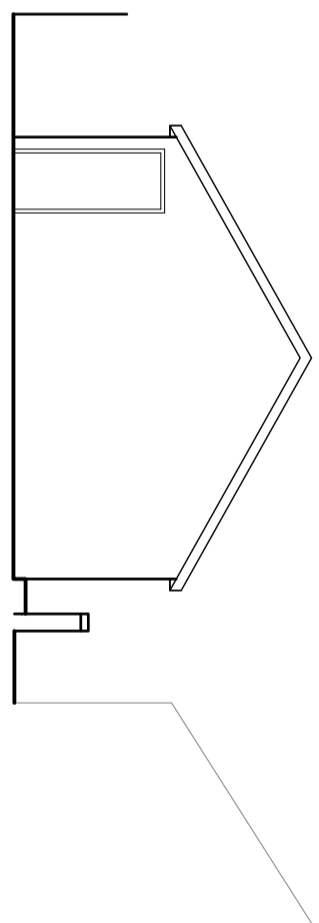


Rear Elevation - East

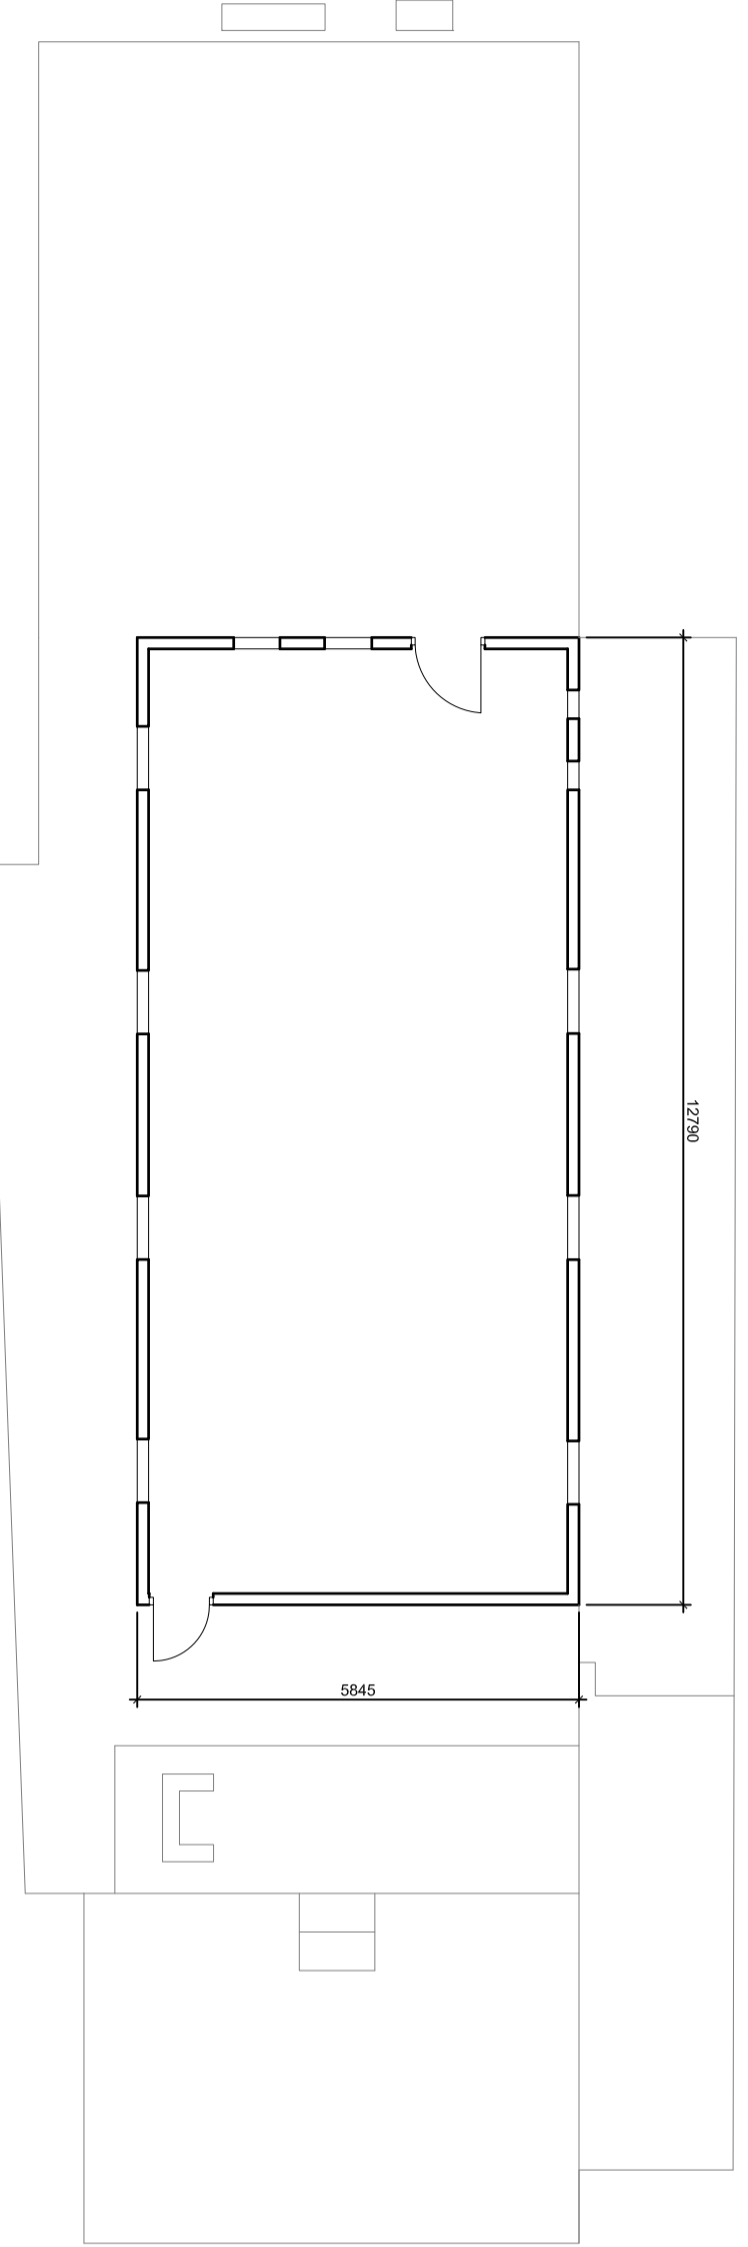


Plan

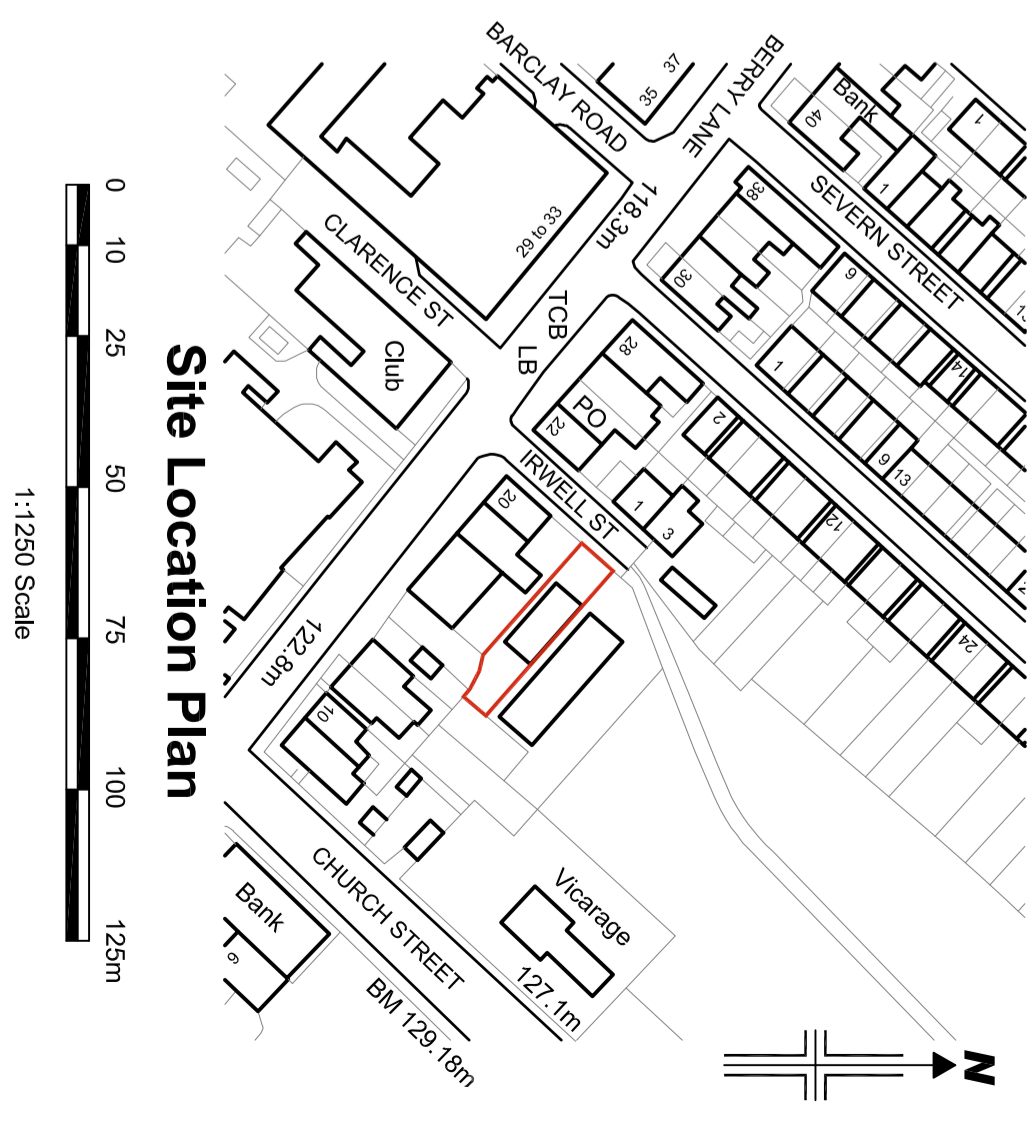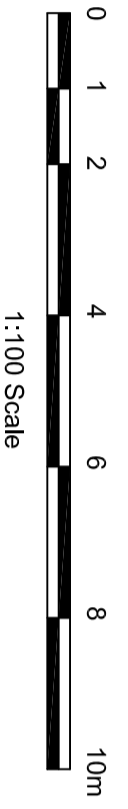

Site Location Plan

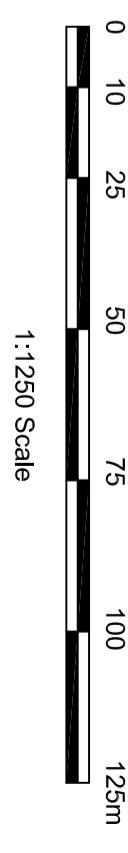

Longridge Brownies		Scale	
Proposed Redevelopment of Brownie Hut		1:100 @ A1	
Irwell Street		Drawn	Checked
Longridge		DME	Approved
Existing Plans and Elevations		Drwg No.	A2768/PL01
www.psadesign.co.uk mail@psadesign.co.uk		Date	April 2023
PSA Design The Old Bank House 6 Berry Lane, Longridge Preston, PR3 3JA Tel. 01772 786066 Fax. 01772 786265		Rev.	
 PSA DESIGN <small>engineering your environment</small> <small>CIVIL, STRUCTURAL, GEOTECHNICAL, TRANSPORT</small>			