


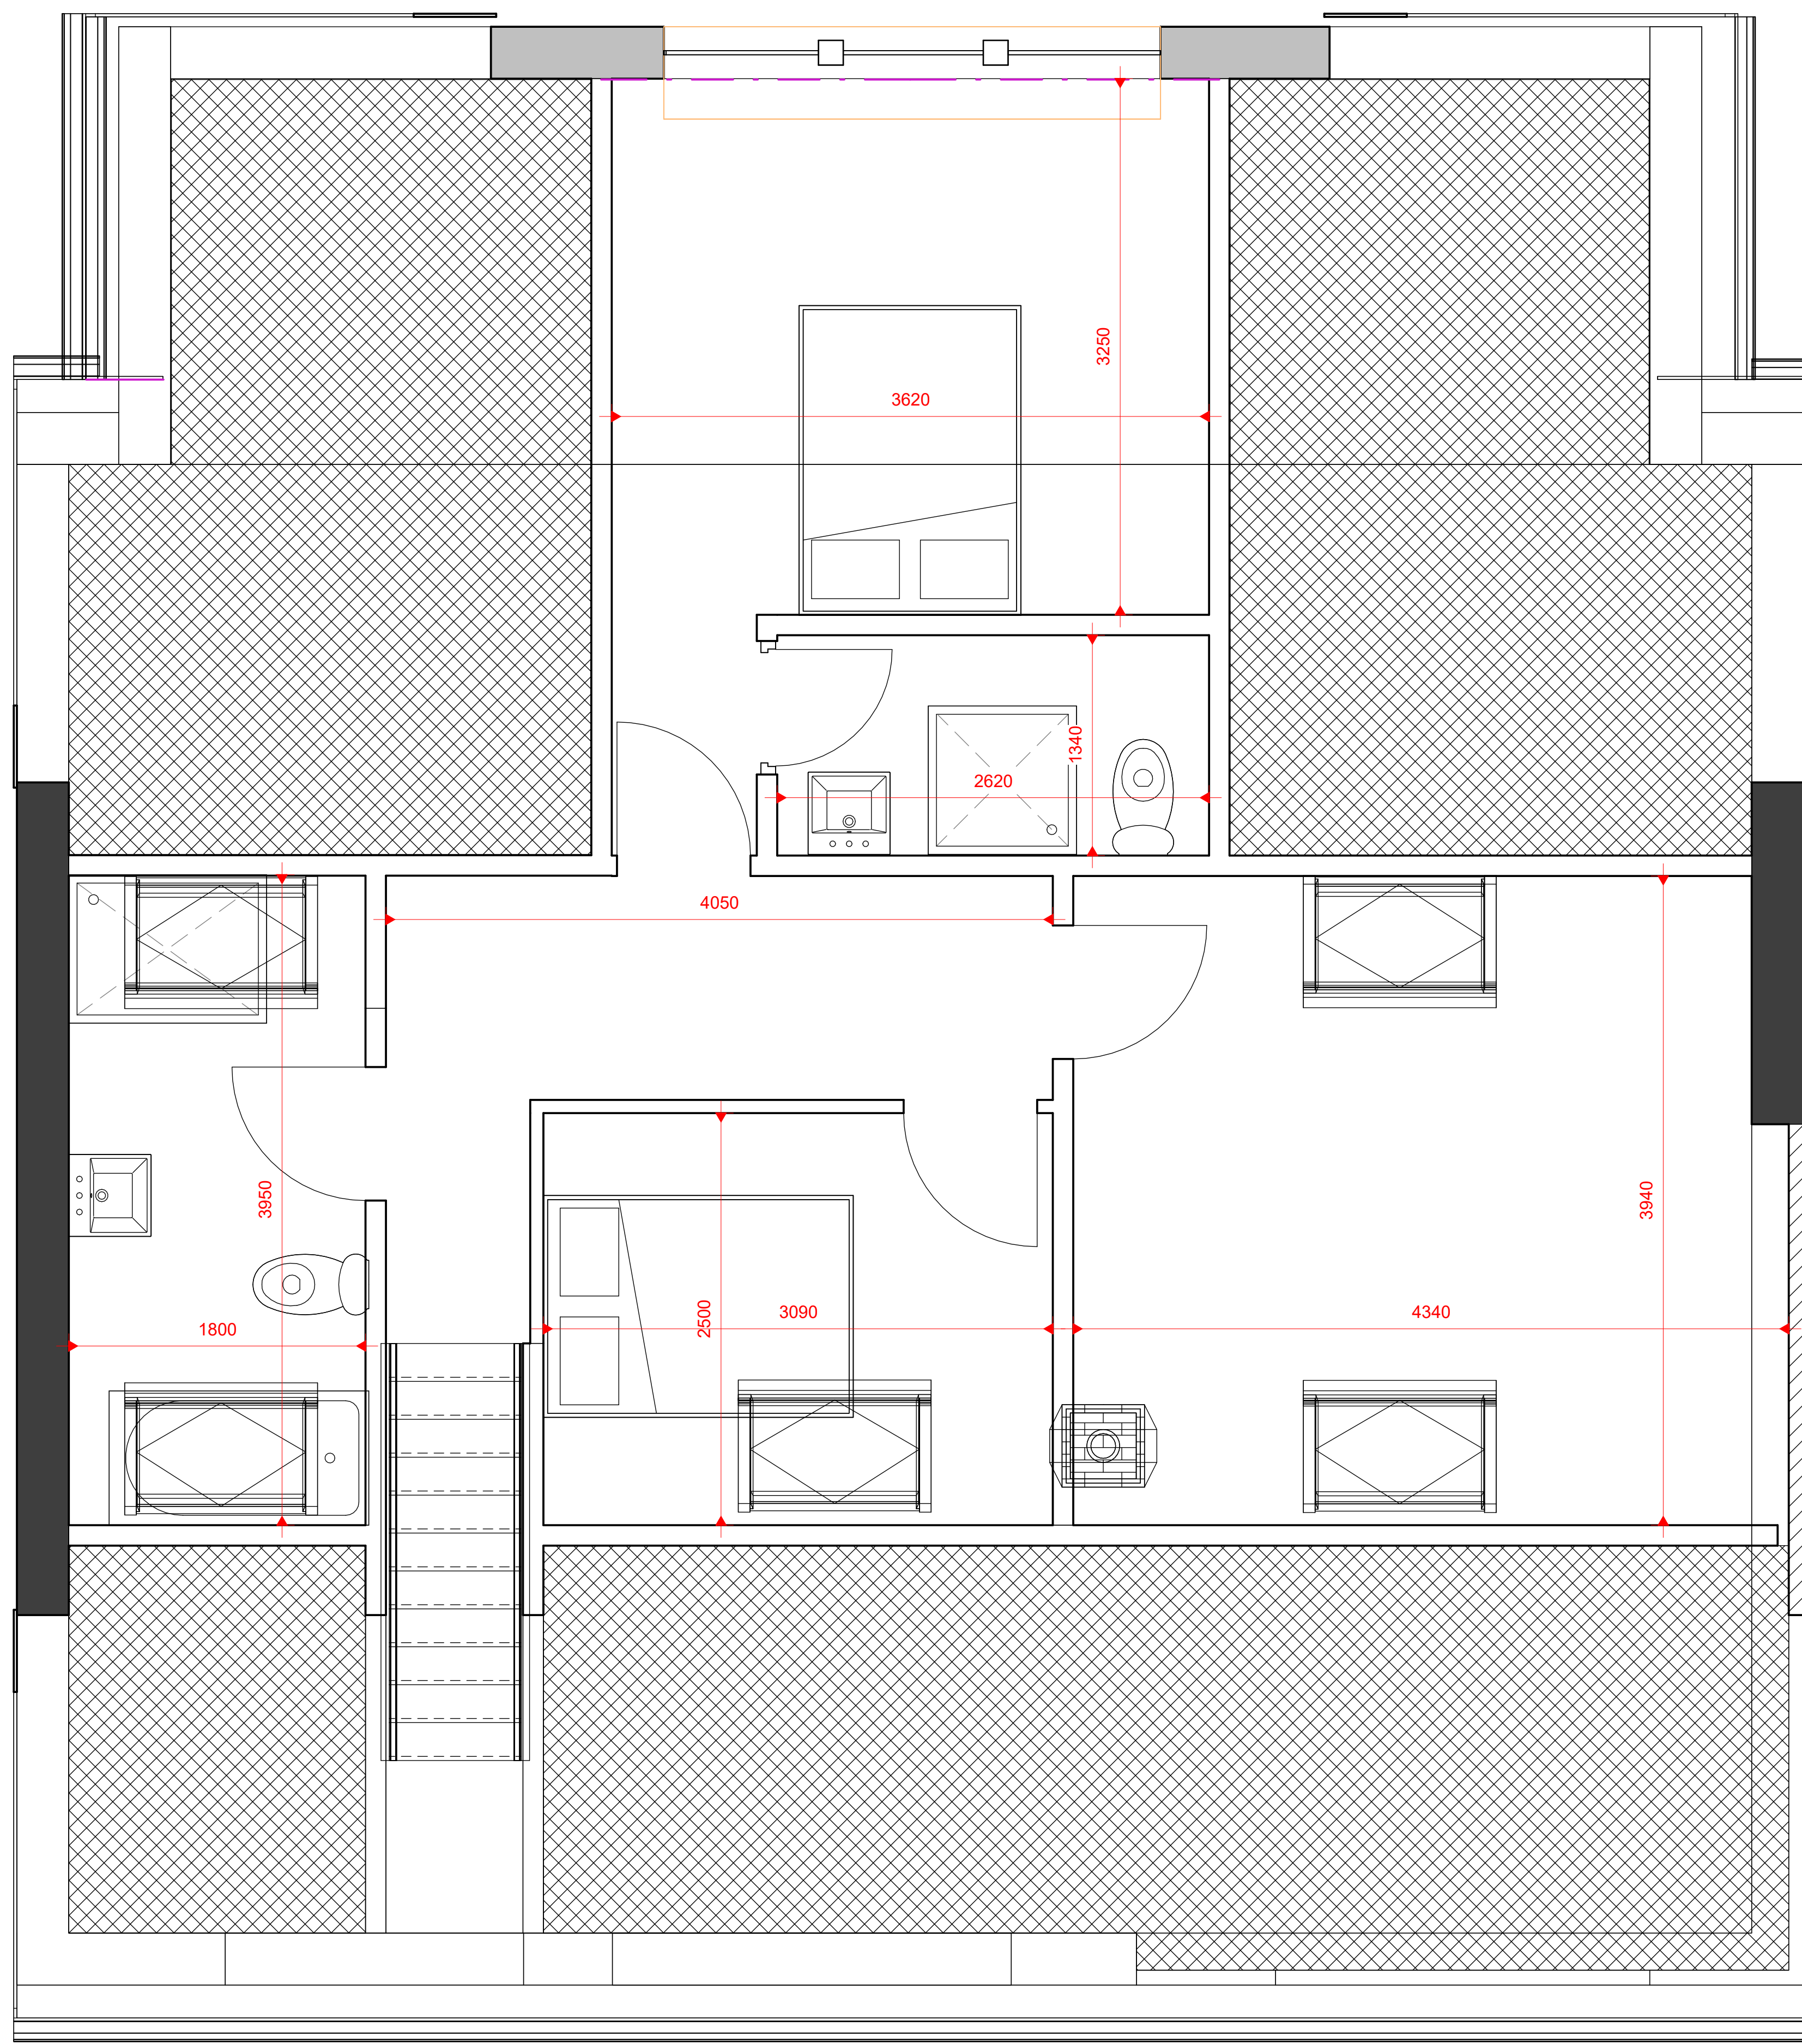

1 PROPOSED FIRST FLOOR
1 : 25

Peter Hitchen
Architects

Marathon House
The Sidings Business Park
Whalley, BB7 9SE

01254 823 885

www.peterhitchenarchitects.co.uk

NOTES:

No.	Description	Date

CLIENT: Mrs Caroline Walsh
8 Hillcrest Road
Langho
Lancashire
BB6 8EP

PROJECT: Proposed Rear Extension and
Internal Alterations

SHEET:
**PROPOSED FIRST
FLOOR PLANS**

Project number	PHA/722
Date	12/04/2023
Drawn by	LW
Checked by	PH

A1.5

Scale	1 : 25
Sheet size	A1