


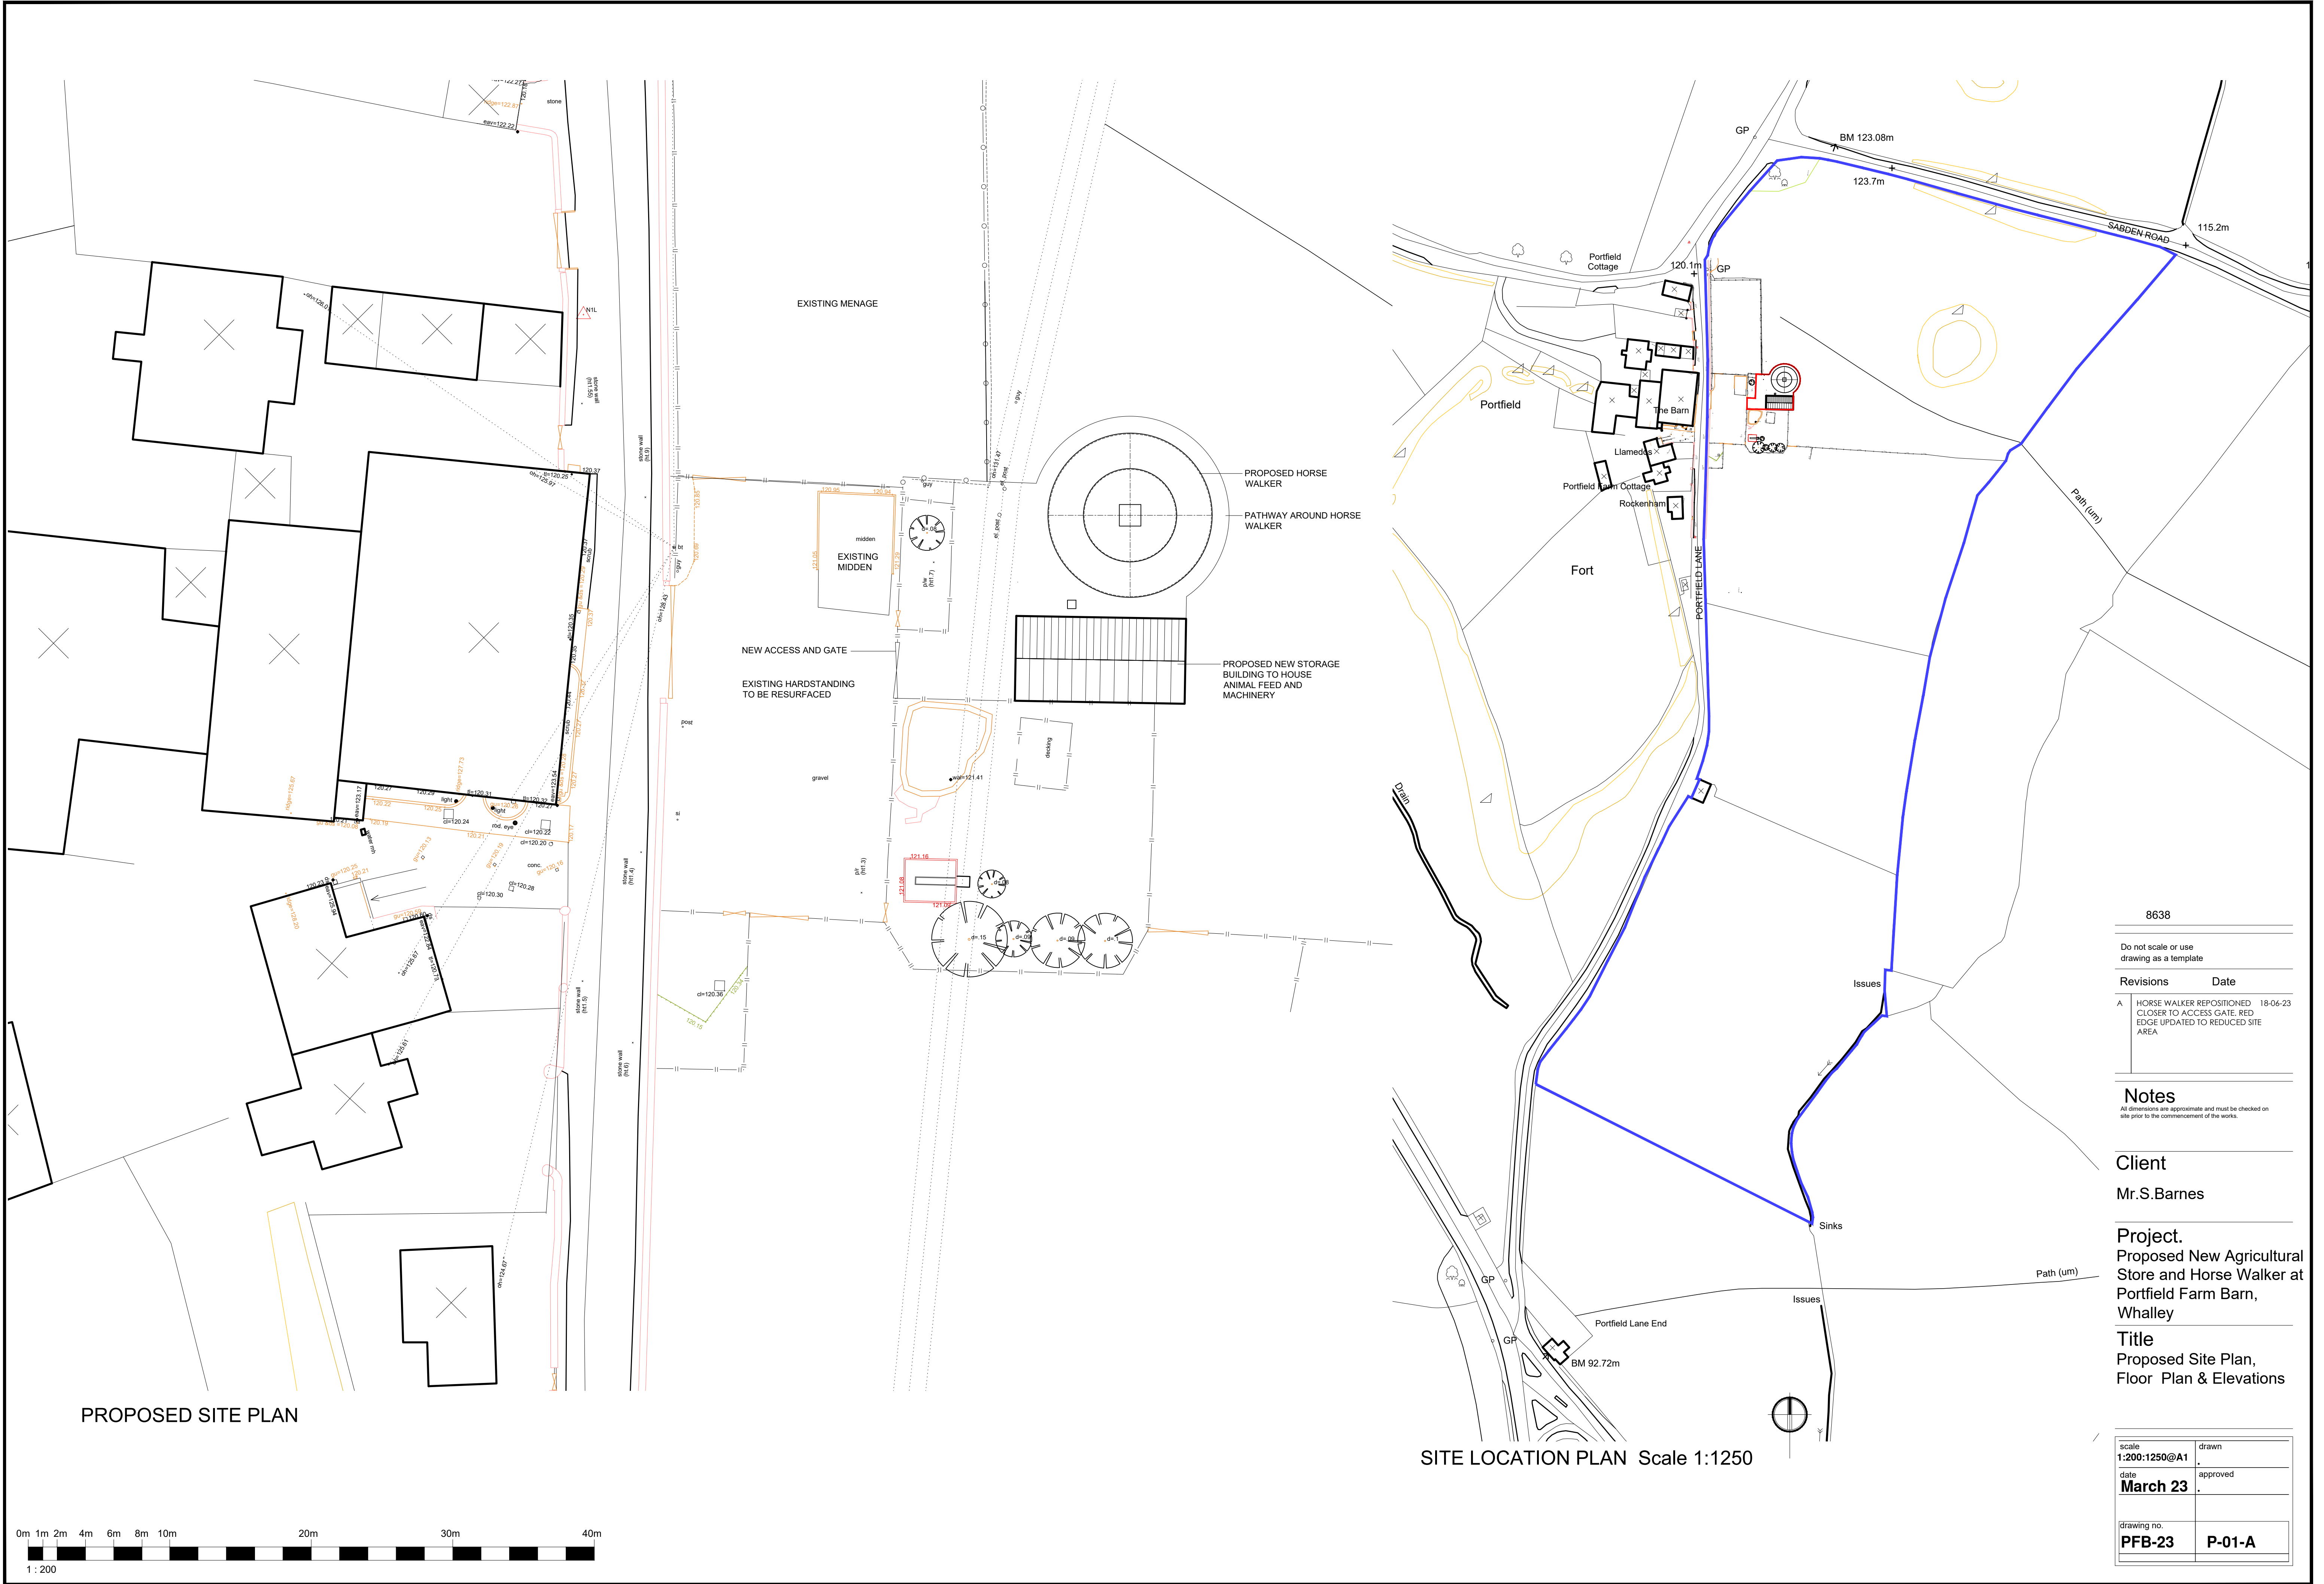

8638	
Do not scale or use drawing as a template	
Revisions	Date
A	HORSE WALKER REPOSITIONED CLOSER TO ACCESS GATE. RED EDGE UPDATED TO REDUCED SITE AREA
	18-06-23

Notes
All dimensions are approximate and must be checked on site prior to the commencement of the works.

Client
Mr.S.Barnes

Project.
Proposed New Agricultural Store and Horse Walker at Portfield Farm Barn, Whalley

Title
Proposed Site Plan, Floor Plan & Elevations

scale	drawn
1:200:1250@A1	
date	approved
March 23	
drawing no.	
PFB-23	P-01-A