

PLAN


PROFILE STEEL SHEET CLADDING TO ROOF
COLOUR: GOOSEWING GREY

BOX PROFILE STEEL SHEET CLADDING
COLOUR: JUNIPER GREEN

ROLLER SHUTTER DOOR
COLOUR: JUNIPER GREEN


TIMBER PAINTED PERSONNEL DOOR

CONCRETE PANELS

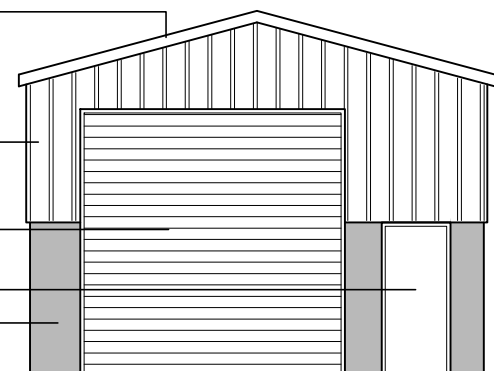


FRONT ELEVATION


4800
3800

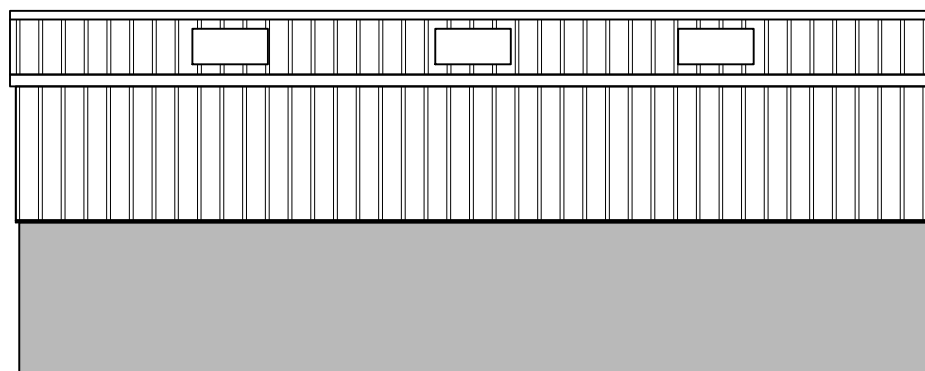

SIDE ELEVATION

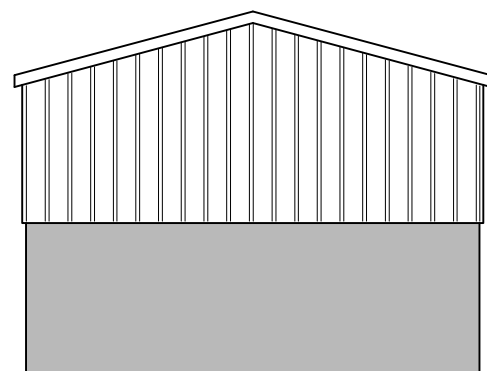

REAR ELEVATION

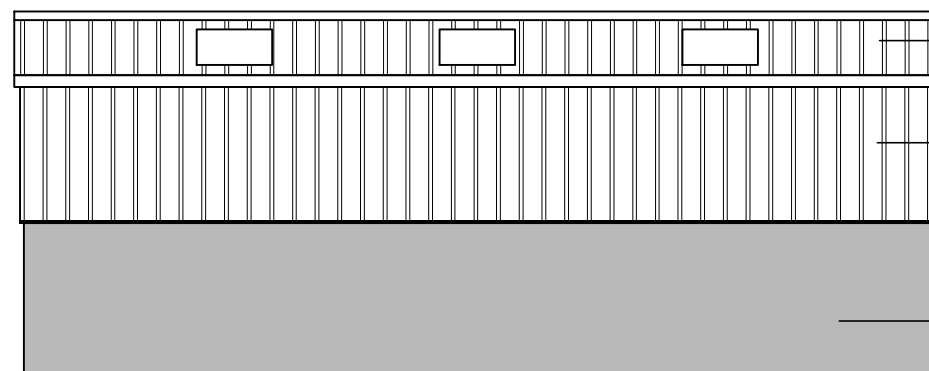

SIDE ELEVATION

PROFILE STEEL SHEET CLADDING TO ROOF
COLOUR: GOOSEWING GREY

BOX PROFILE STEEL SHEET CLADDING
COLOUR: JUNIPER GREEN

CONCRETE PANELS

Do not scale or use drawing as a template

Revisions Date

Revisions	Date

Notes

All dimensions are approximate and must be checked on site prior to the commencement of the works.

Client


Mr.S.Barnes

Project.

Proposed New Agricultural Store and Horse Walker at Portfield Farm Barn, Whalley

Title

Proposed Agricultural Store, Floor Plan & Elevations

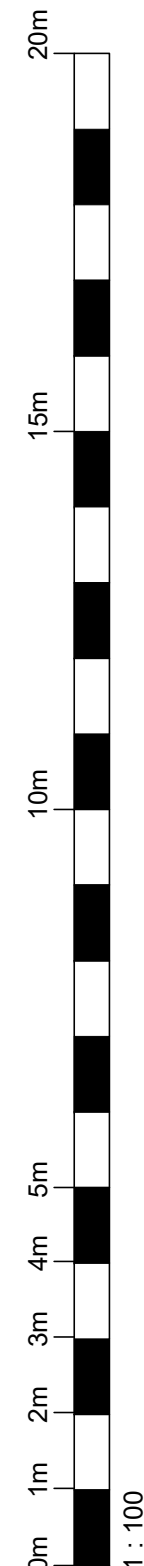

scale 1:100@A3	drawn .
date March 23	approved .
drawing no. PFB-23	P-02