



- Details
- Application Site Area - 0.07acres / 277.5m2 (edged red)
- KEY
- SUDs Compliant permeable driveway surfacing
 - Shared access space
 - Landscaped/turfed areas
 - Existing Buildings to be demolished

Whalley

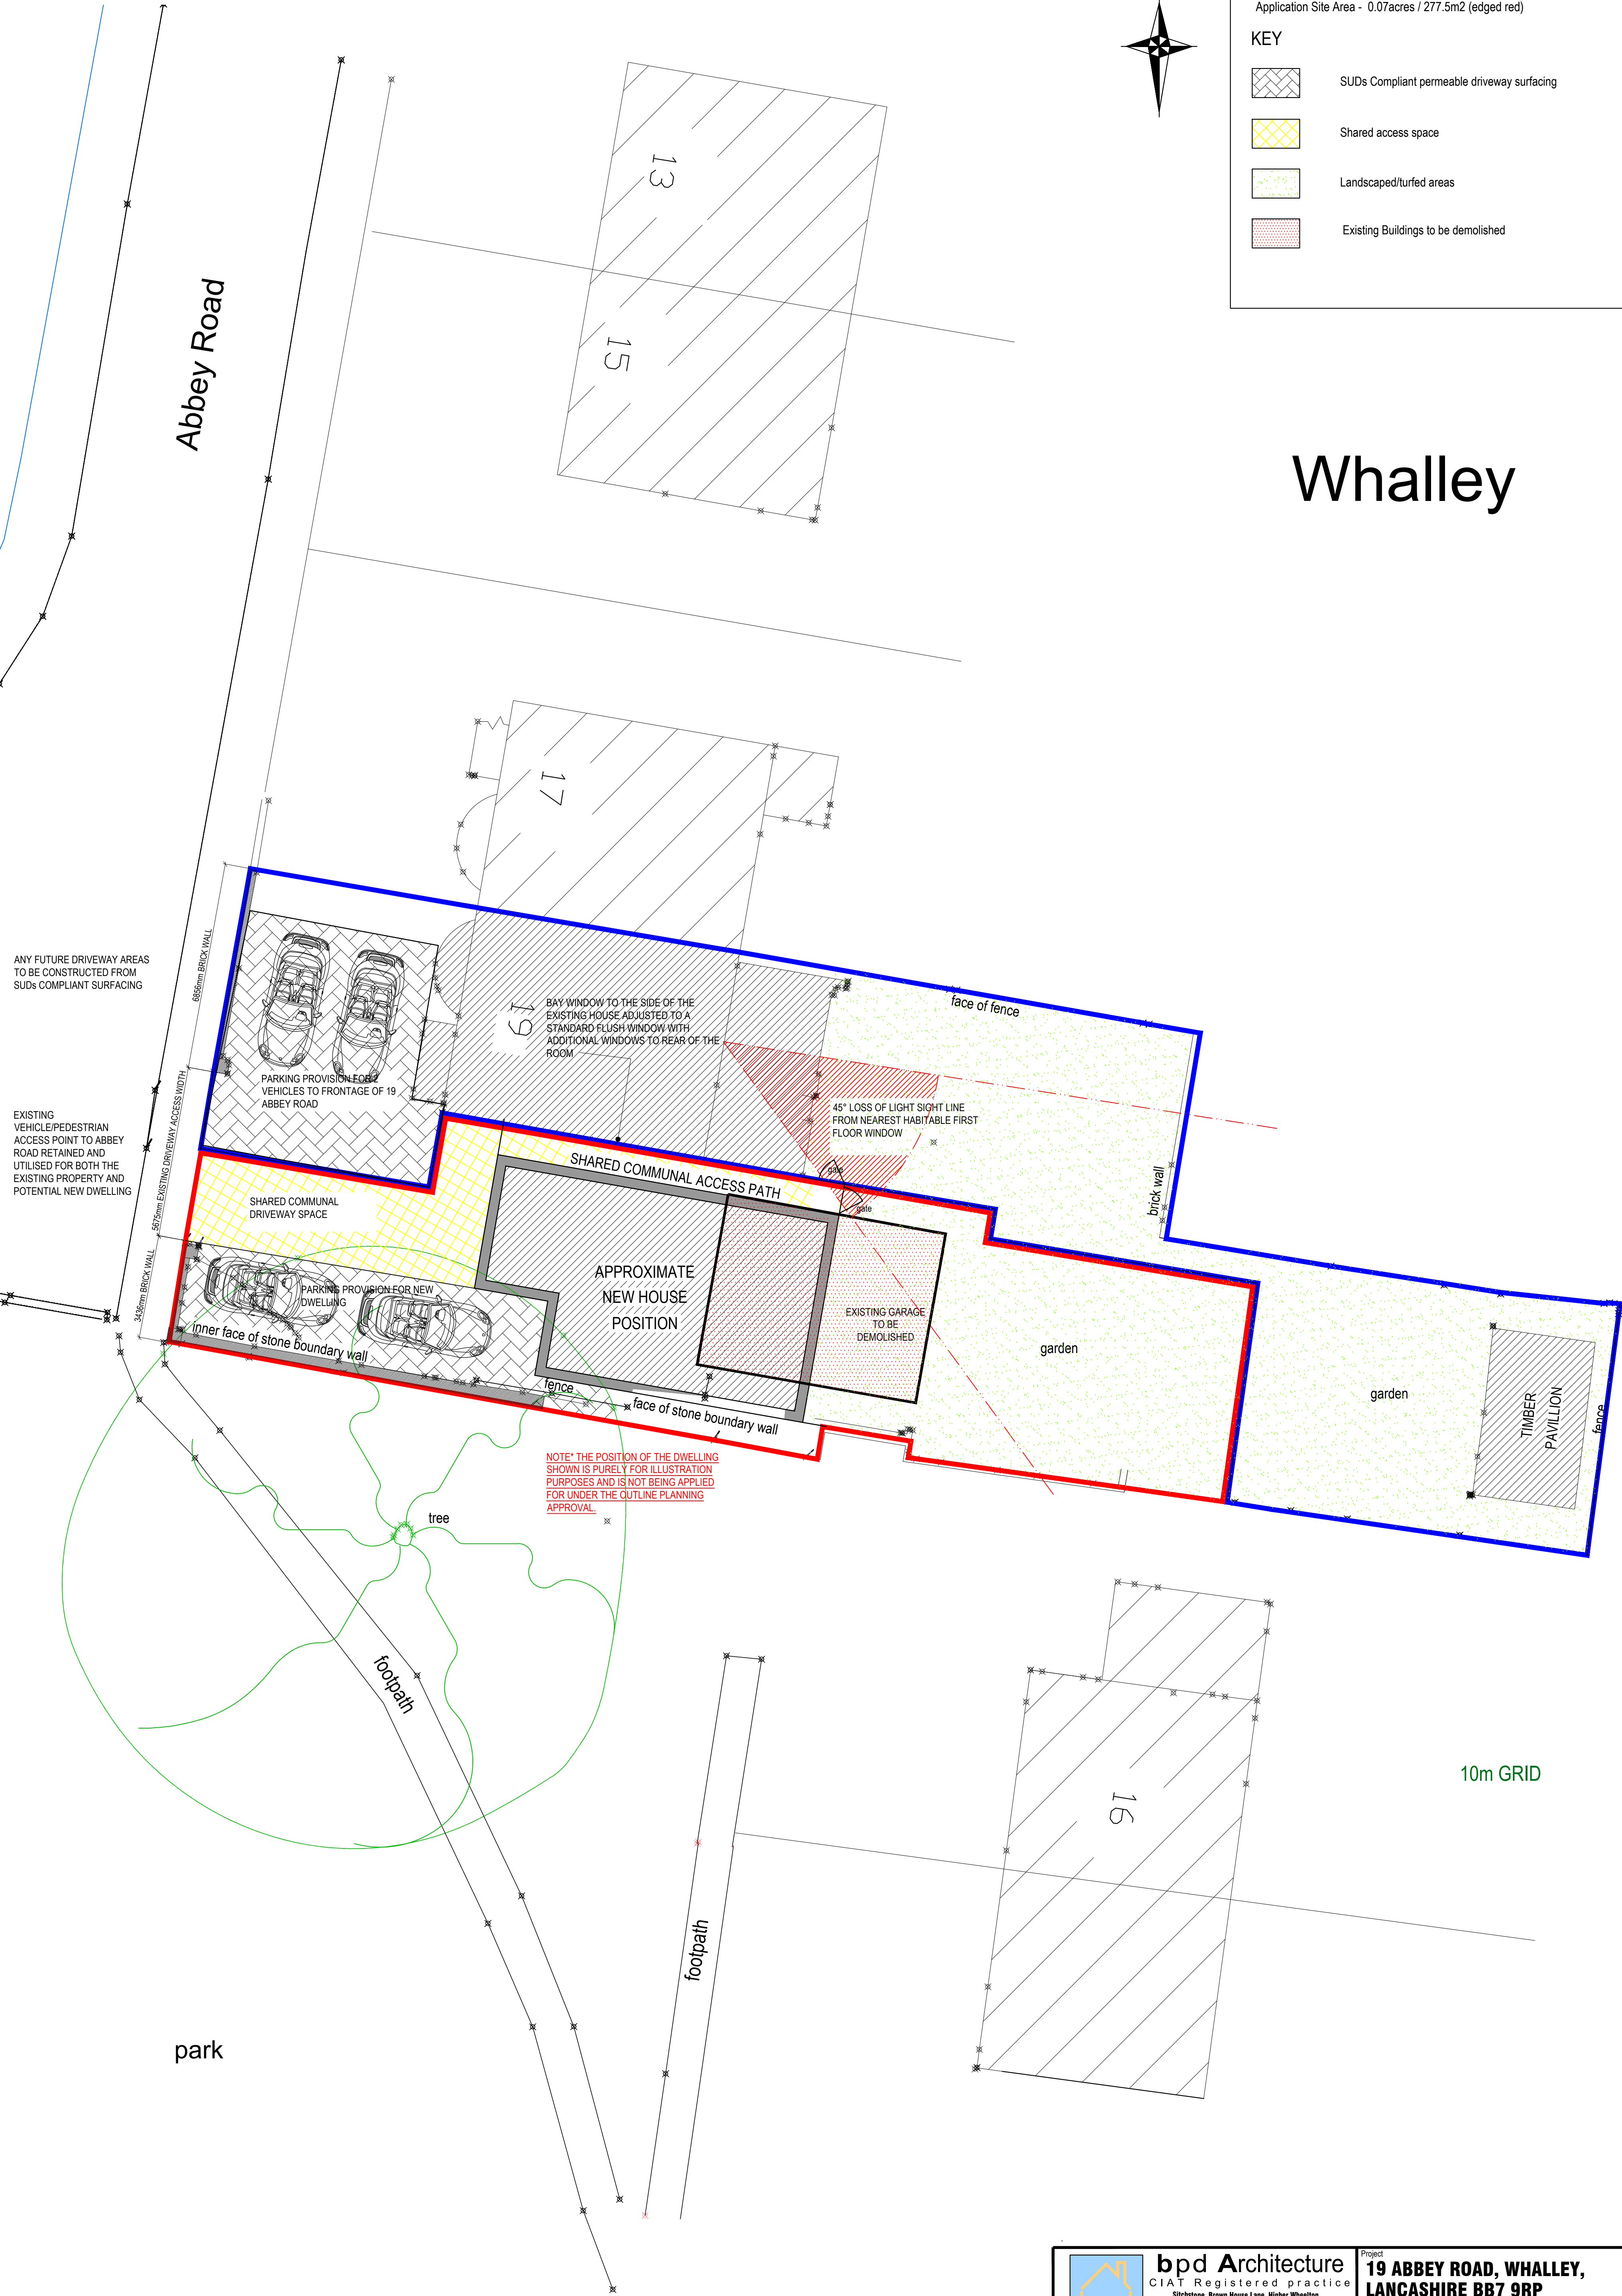

0m 5m 10m
Scale: 1:100

Proposed Site Plan - Scale 1:100

	bpd Architecture CIAT Registered practice Sitchotons, Brown House Lane, Higher Whetton, Chorley, Lancashire PR6 8HR Tel: 01257 220510 web: www.betterplan.co.uk email: info@betterplan.co.uk		Project 19 ABBEY ROAD, WHALLEY, LANCASHIRE BB7 9RP	
	Title PROPOSED SITE LAYOUT OUTLINE APPLICATION FOR A DWELLING			
	Scale @ A1 1:100	Date April 2023	Ref Job 1131	Drawn MDB
	Dwg No 1131/ARW/SLP	Rev -		