




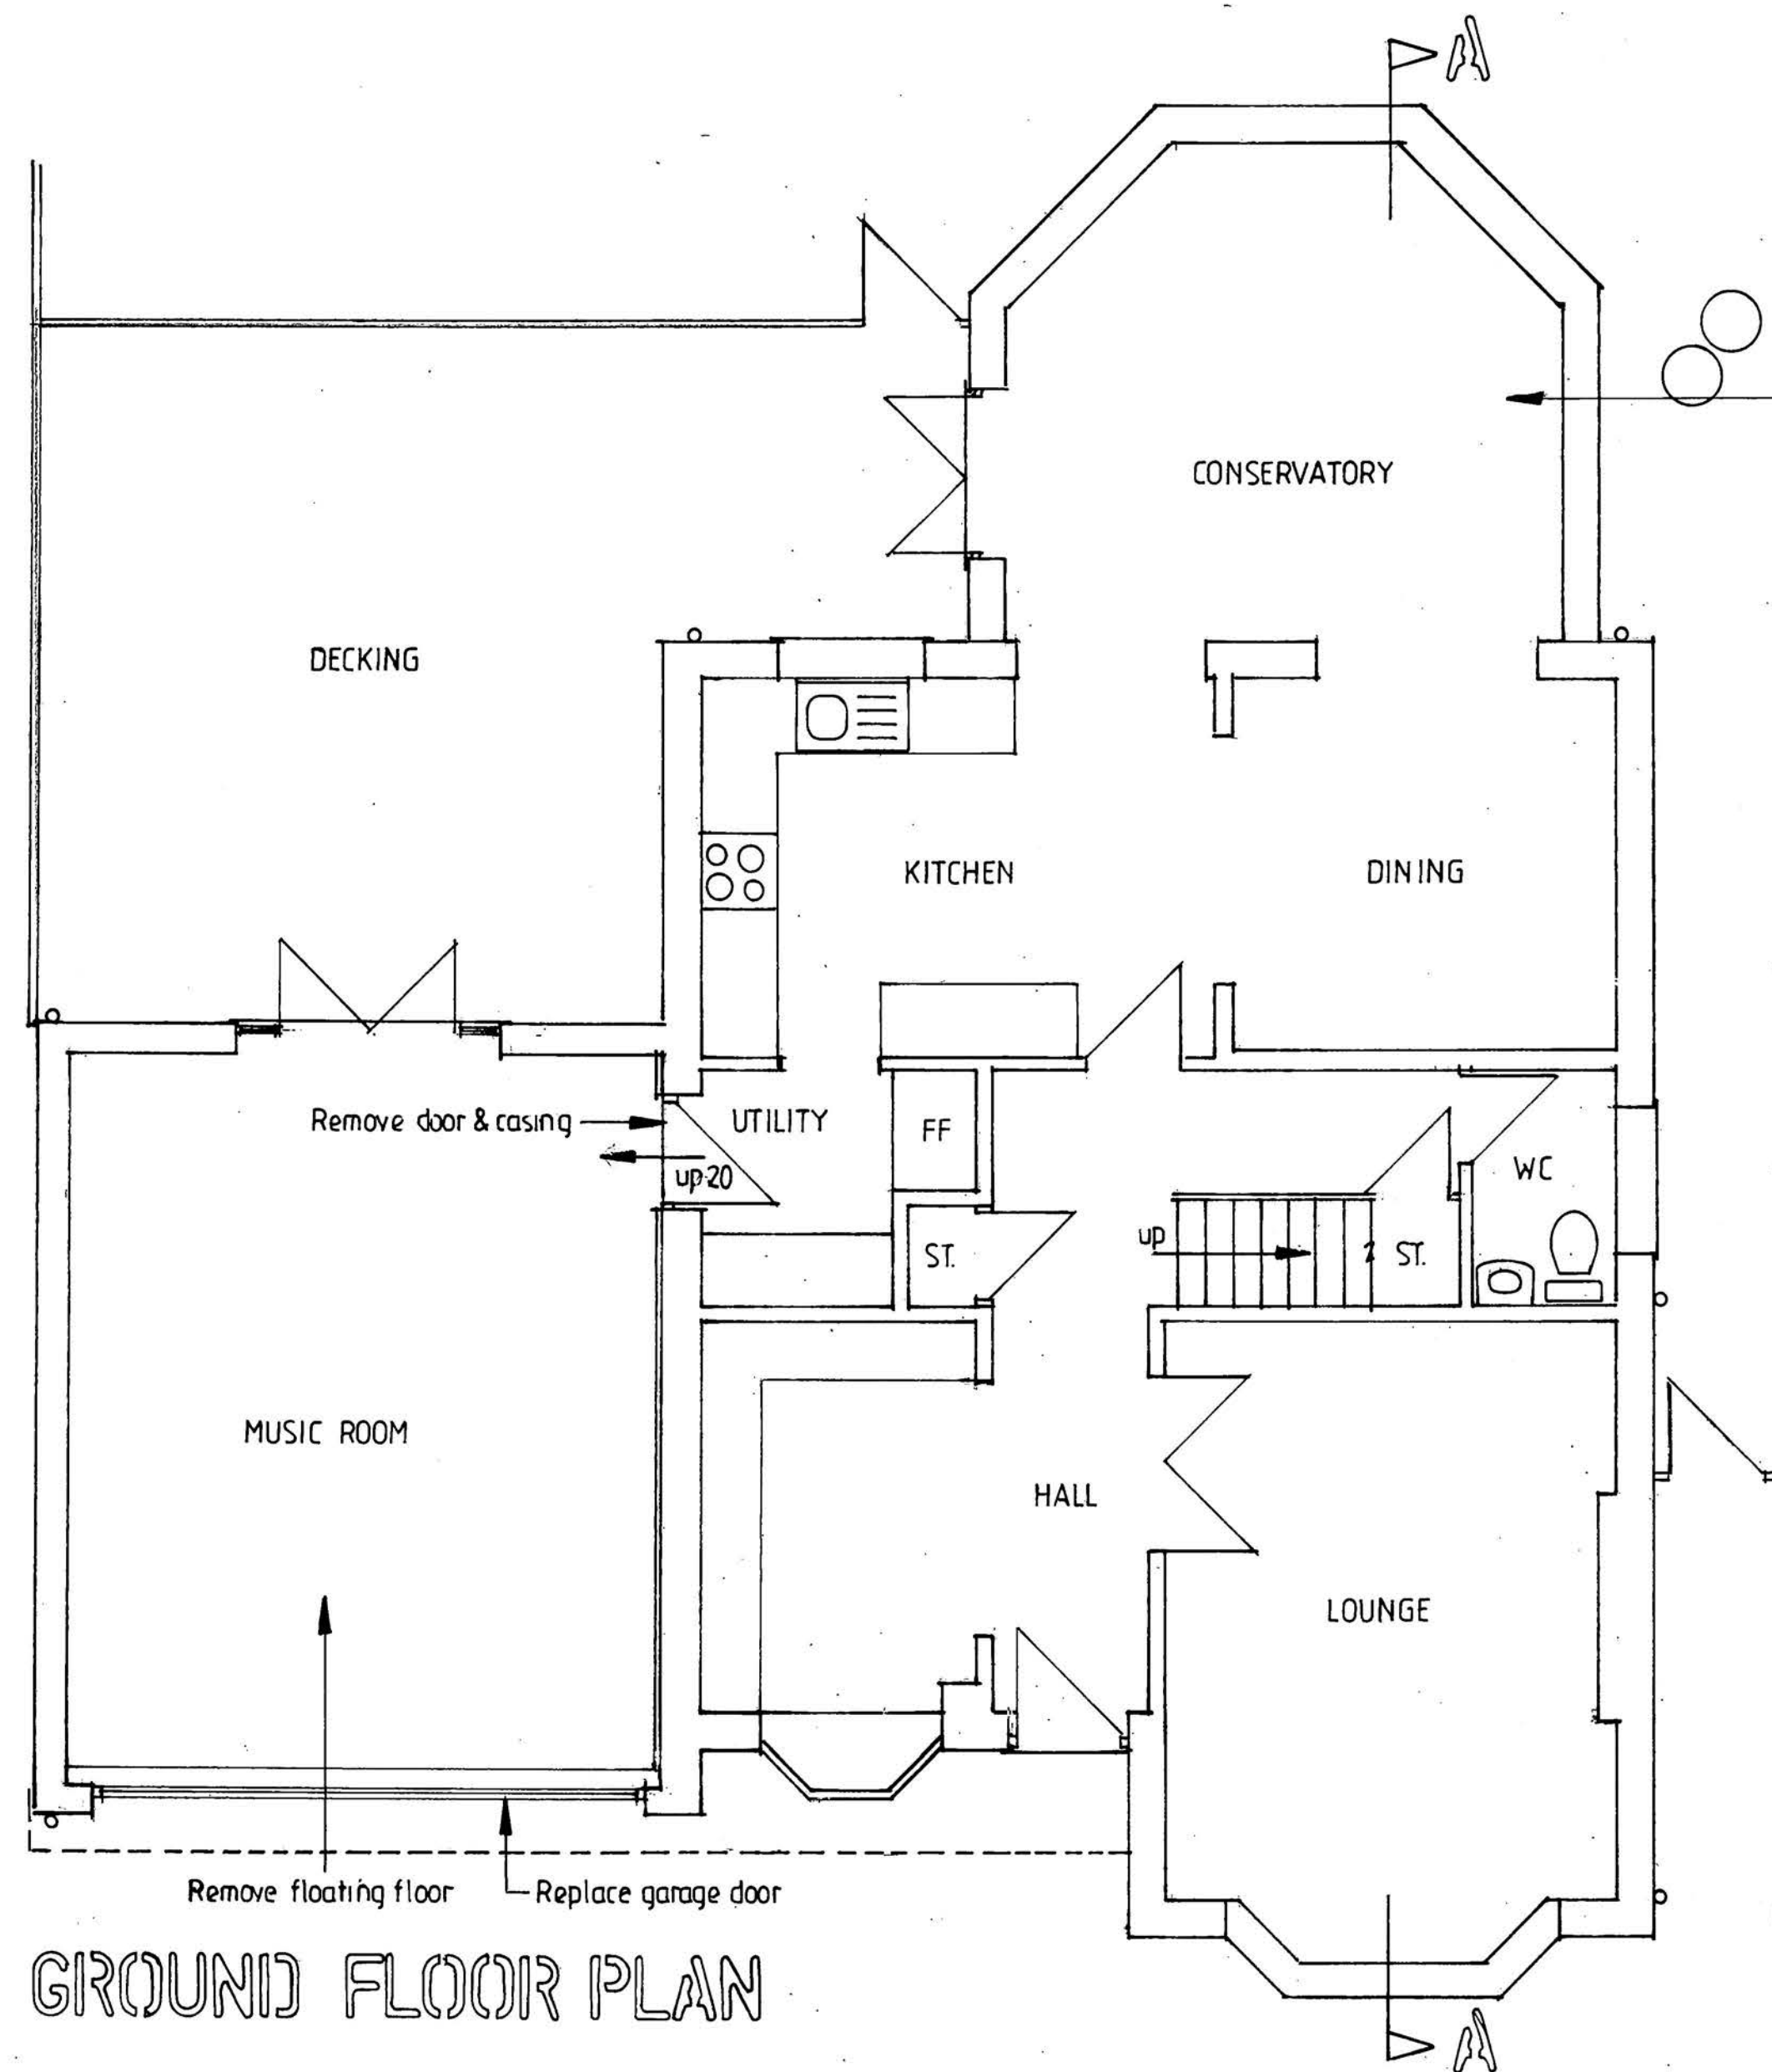


GROUND FLOOR PLAN

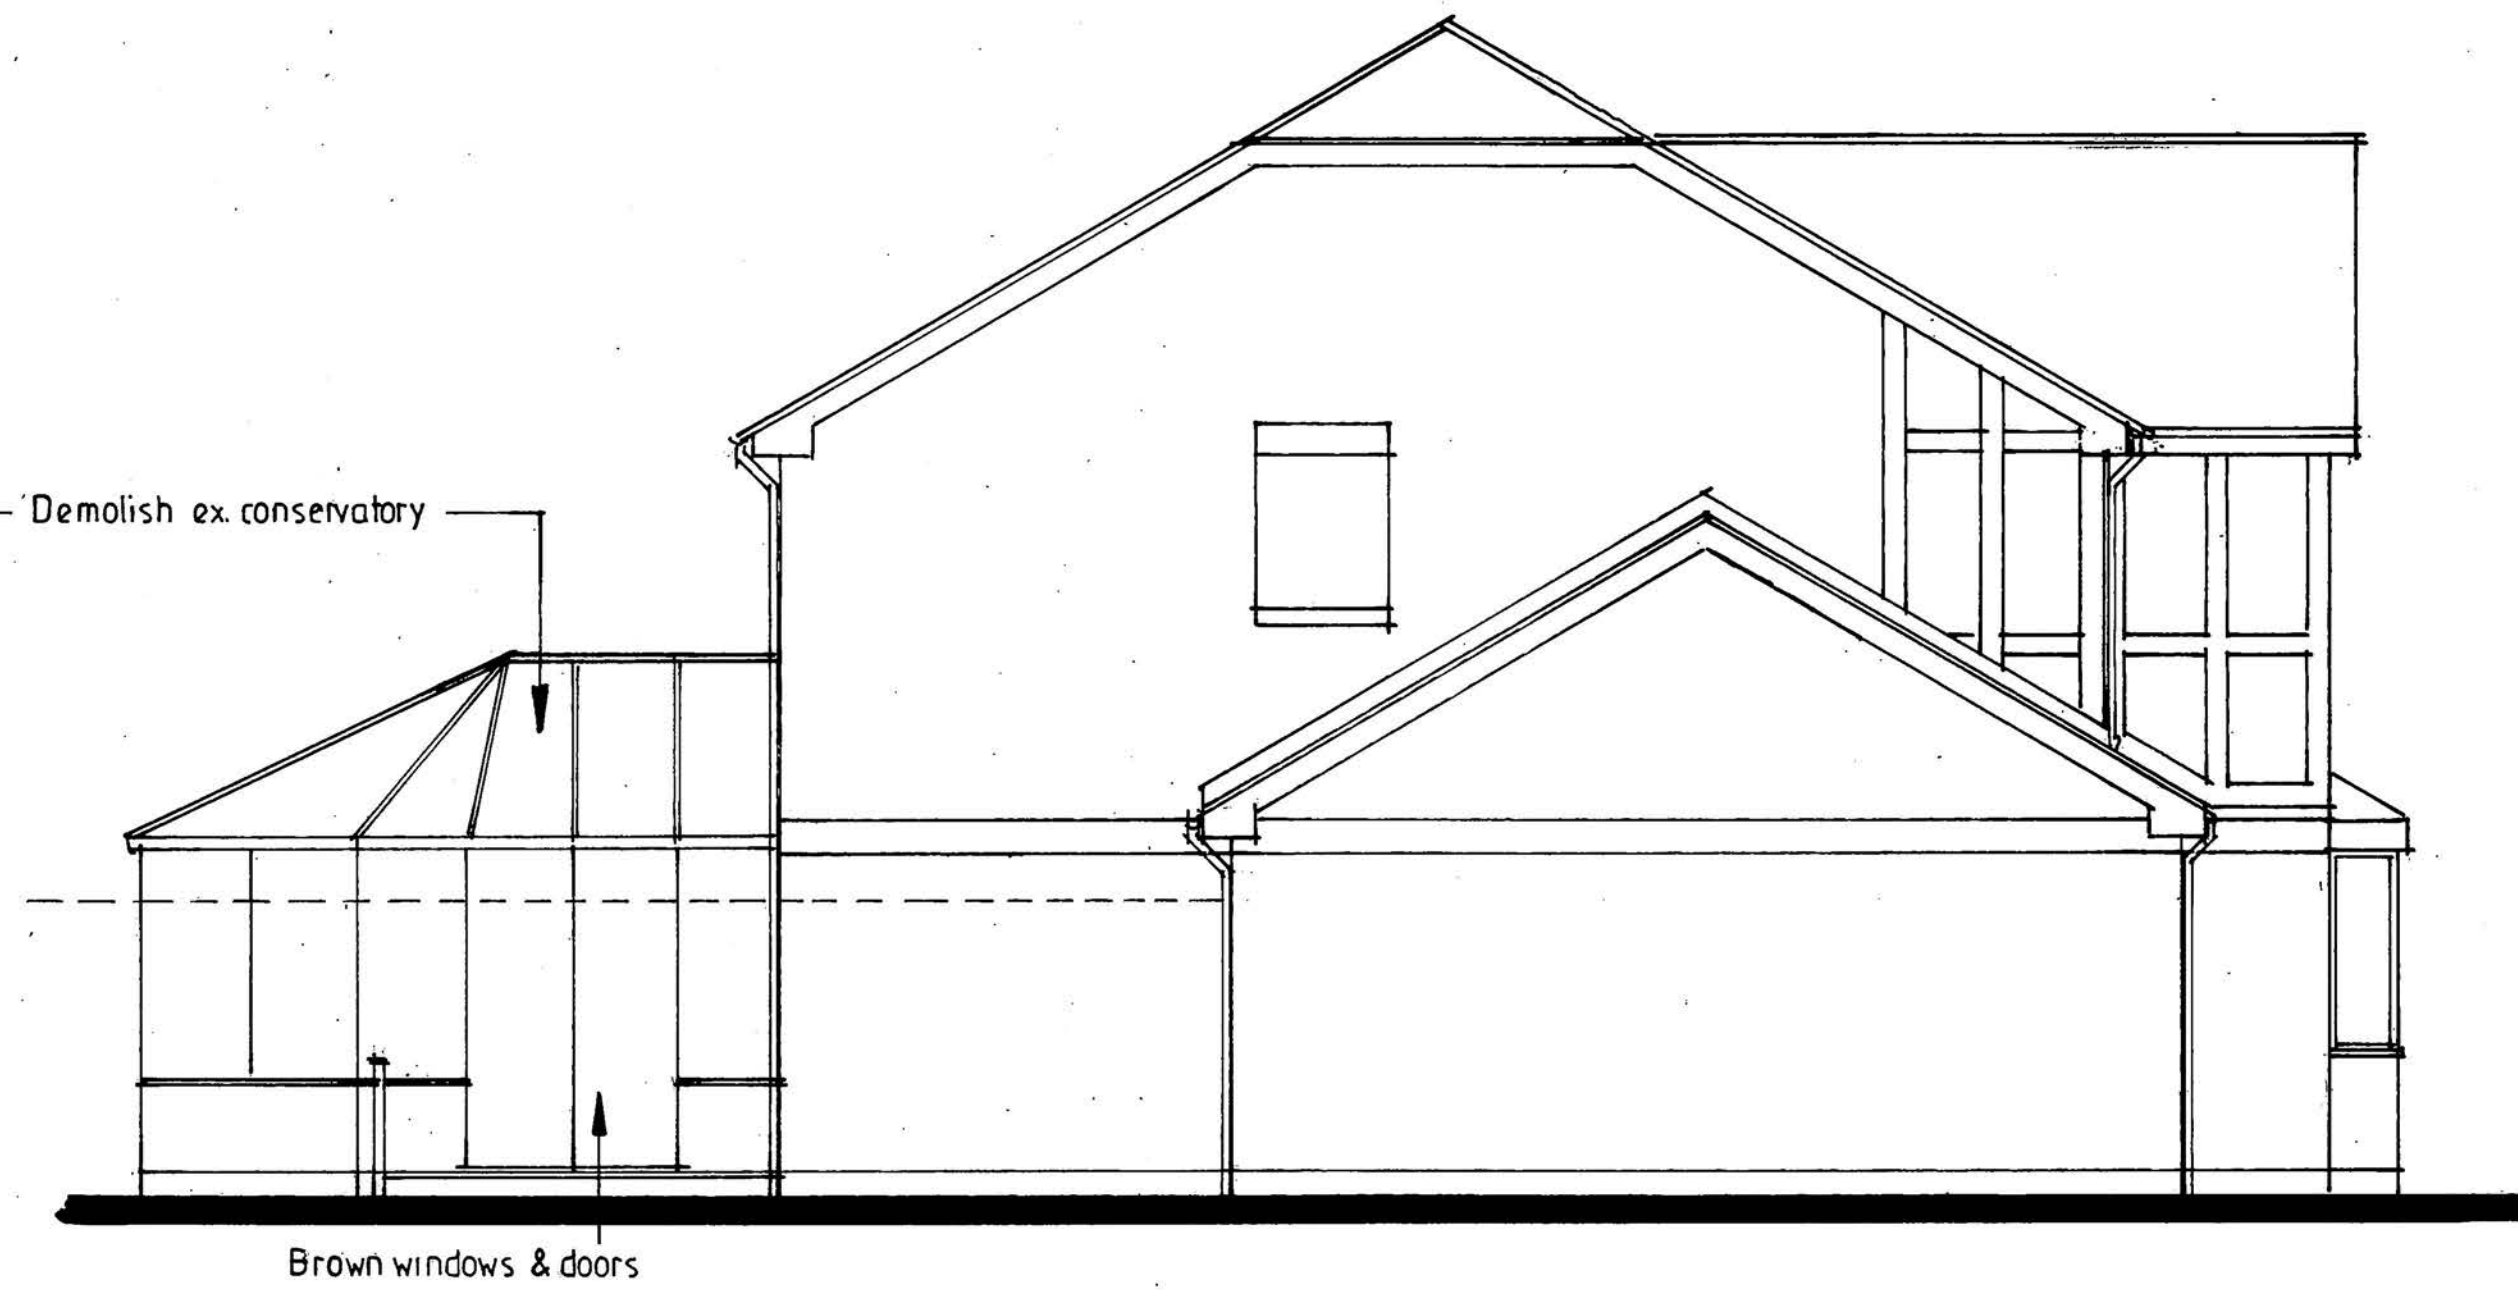


SIDE ELEVATION

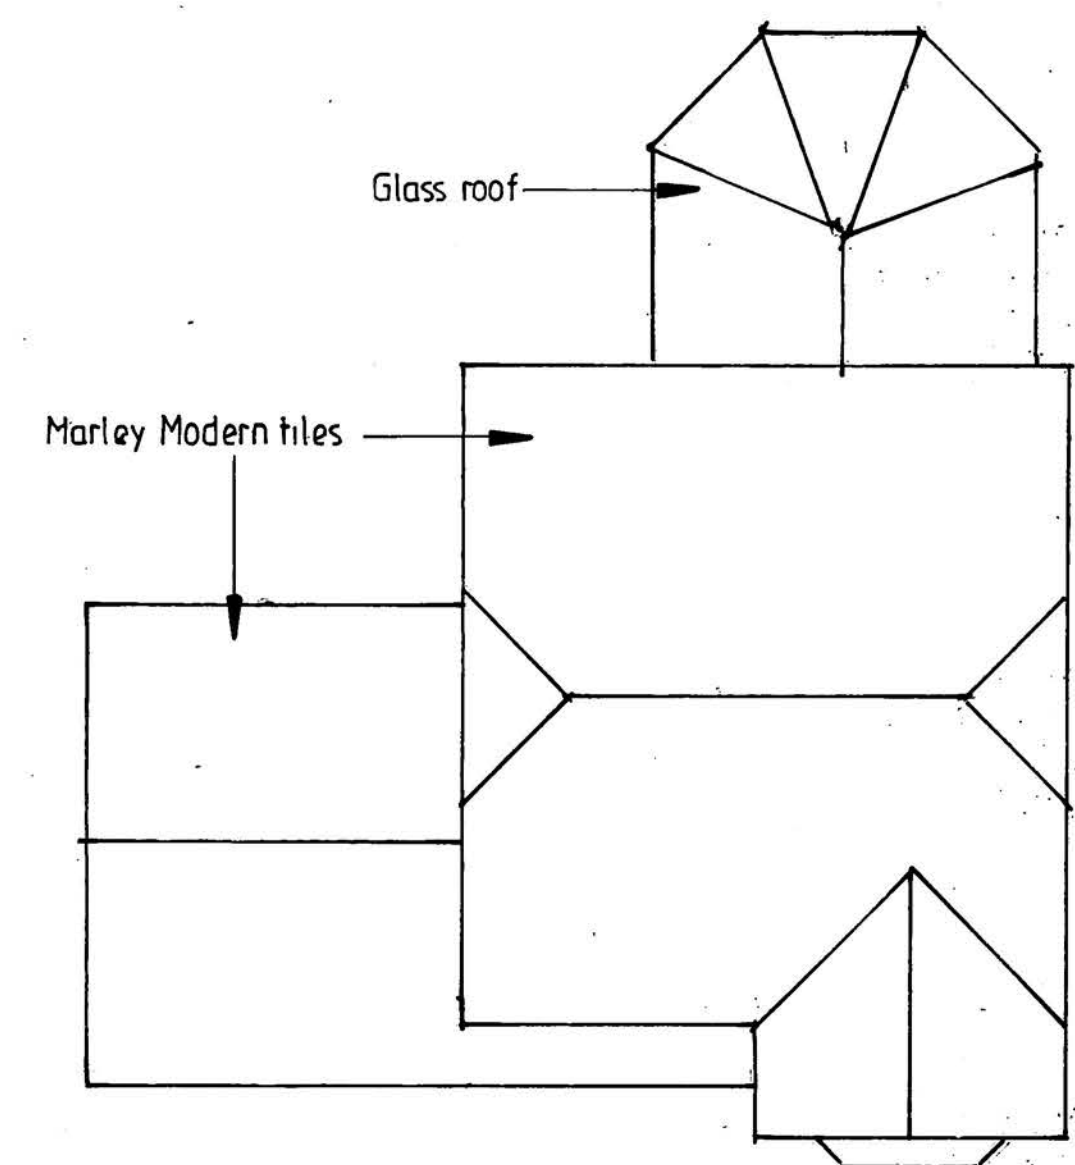


ROOF PLAN 1:100

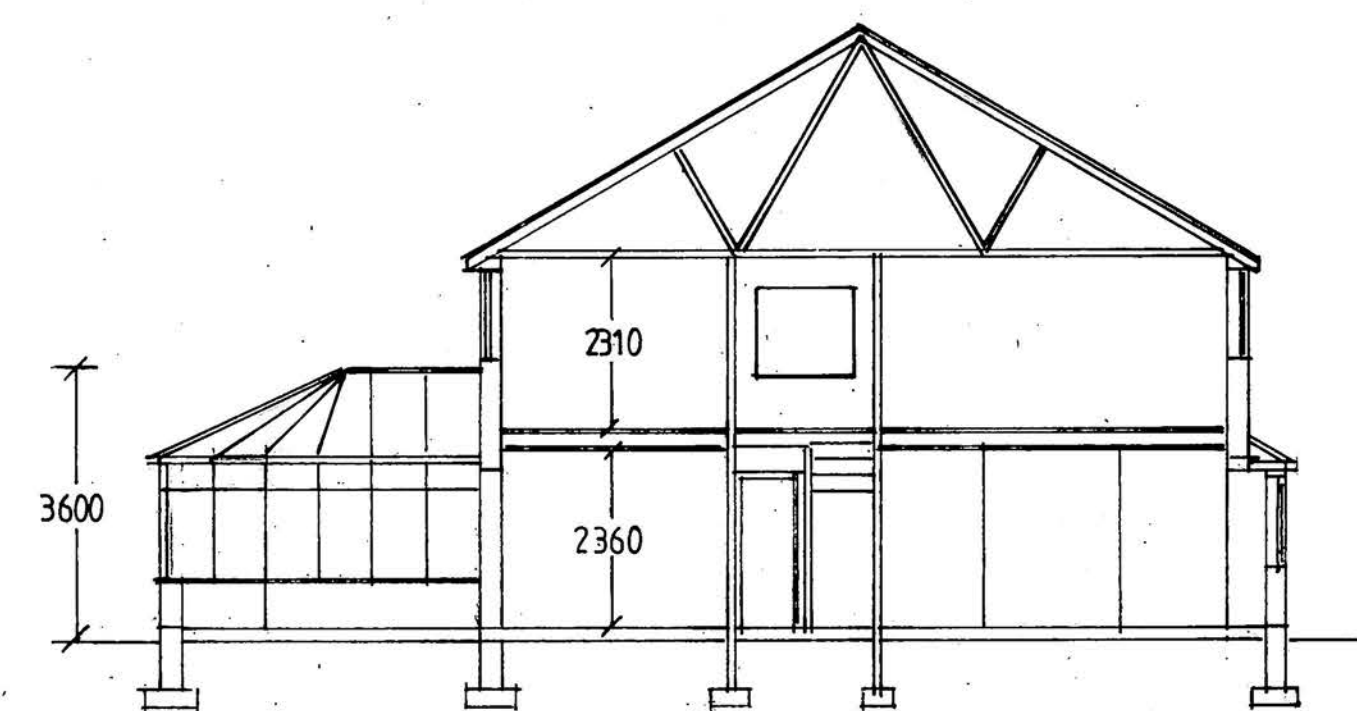


SECTION A A 1:100

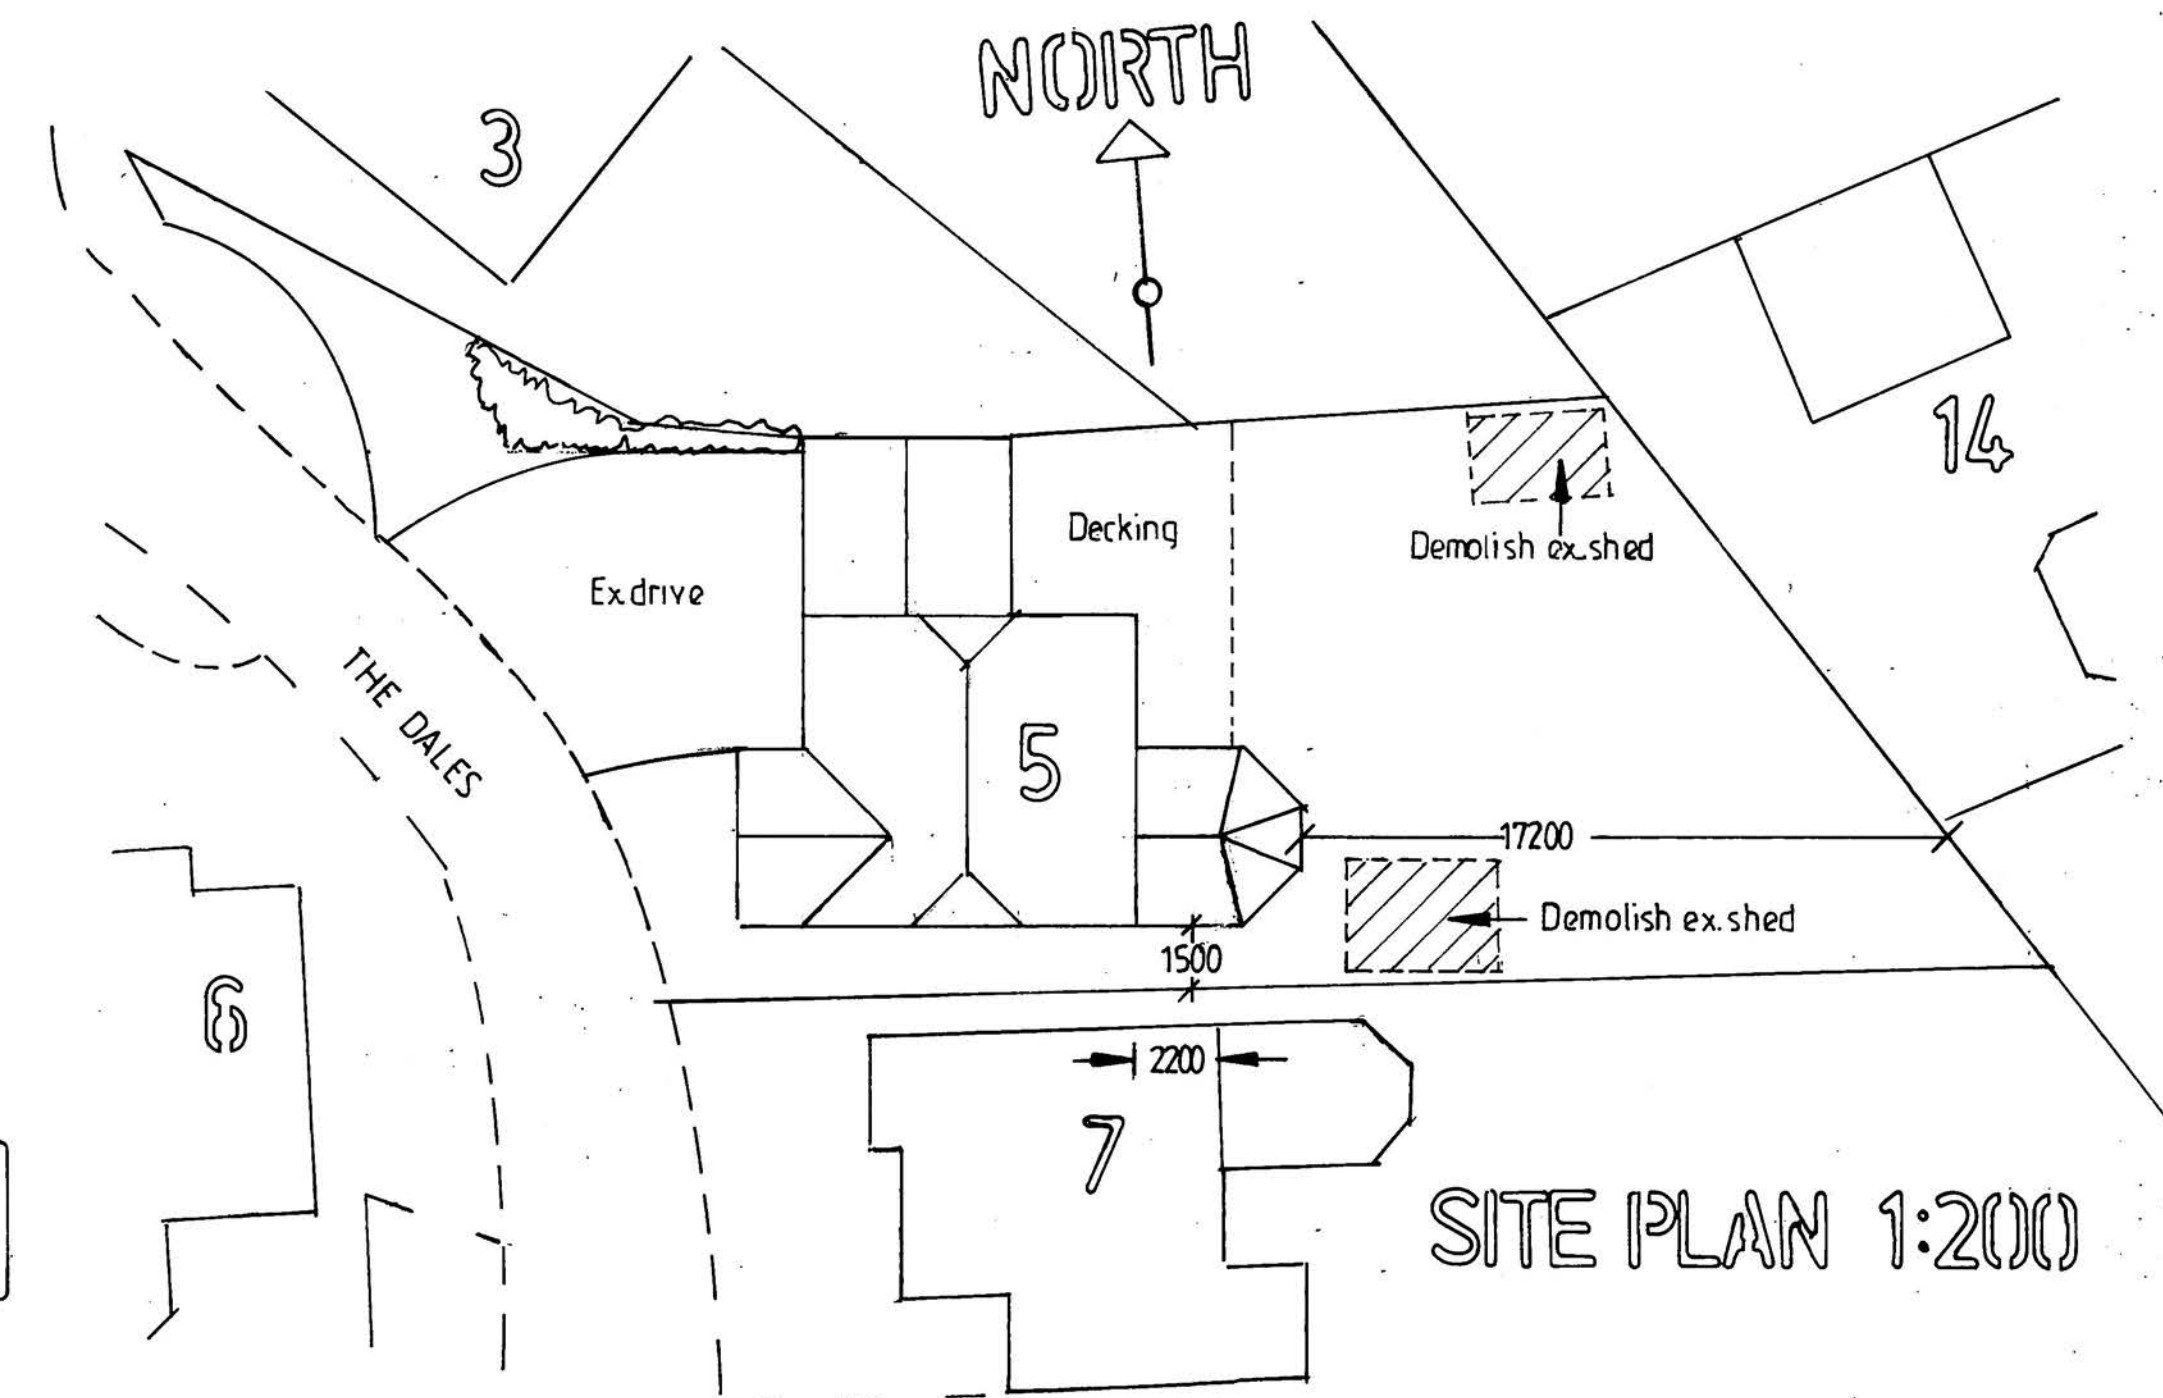


SITE PLAN 1:200

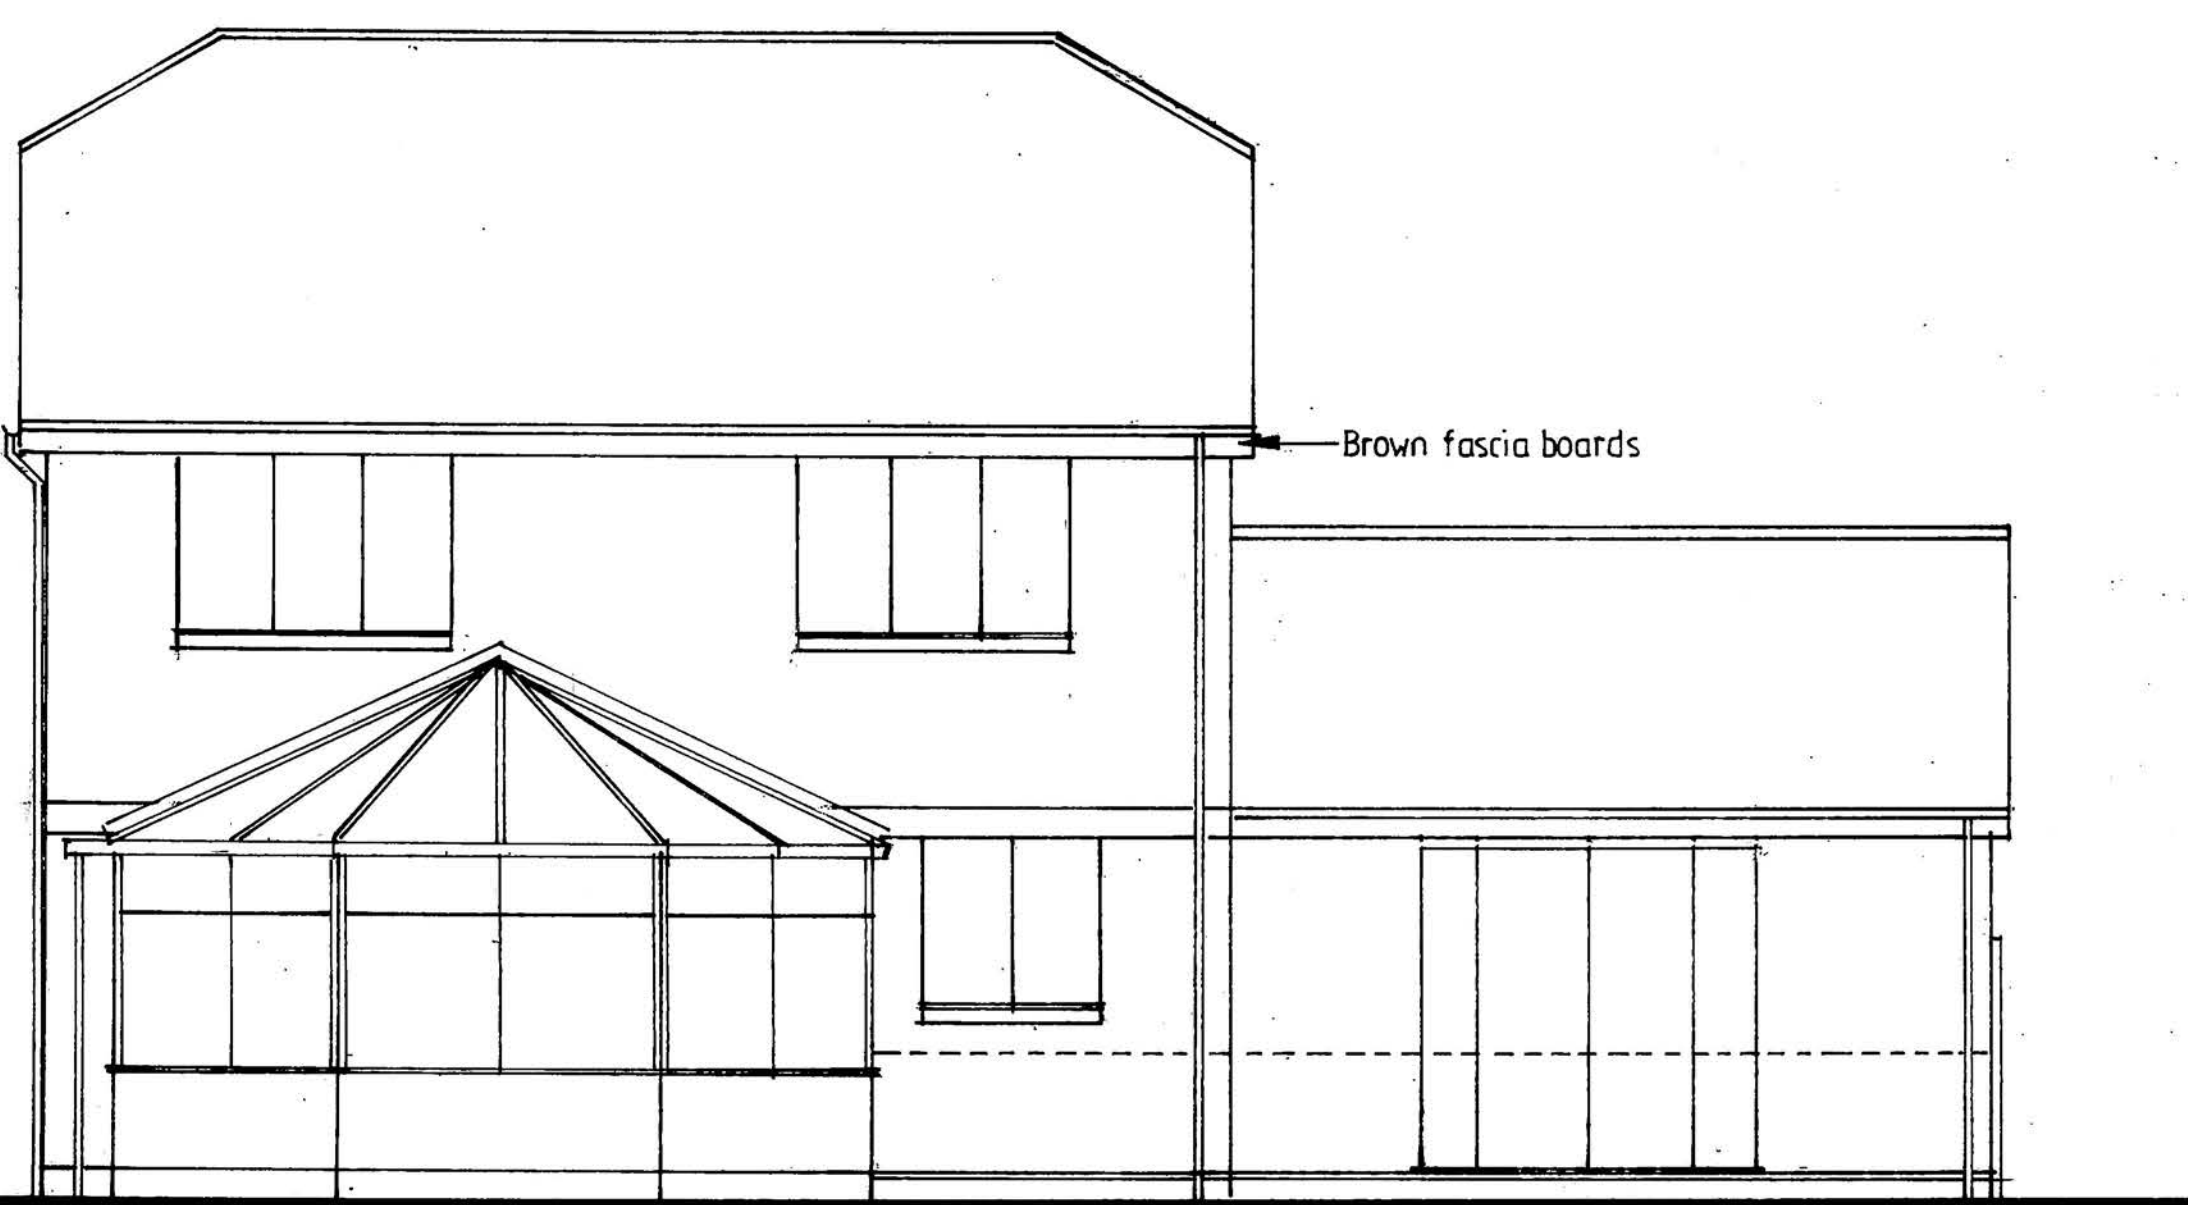

REAR ELEVATION

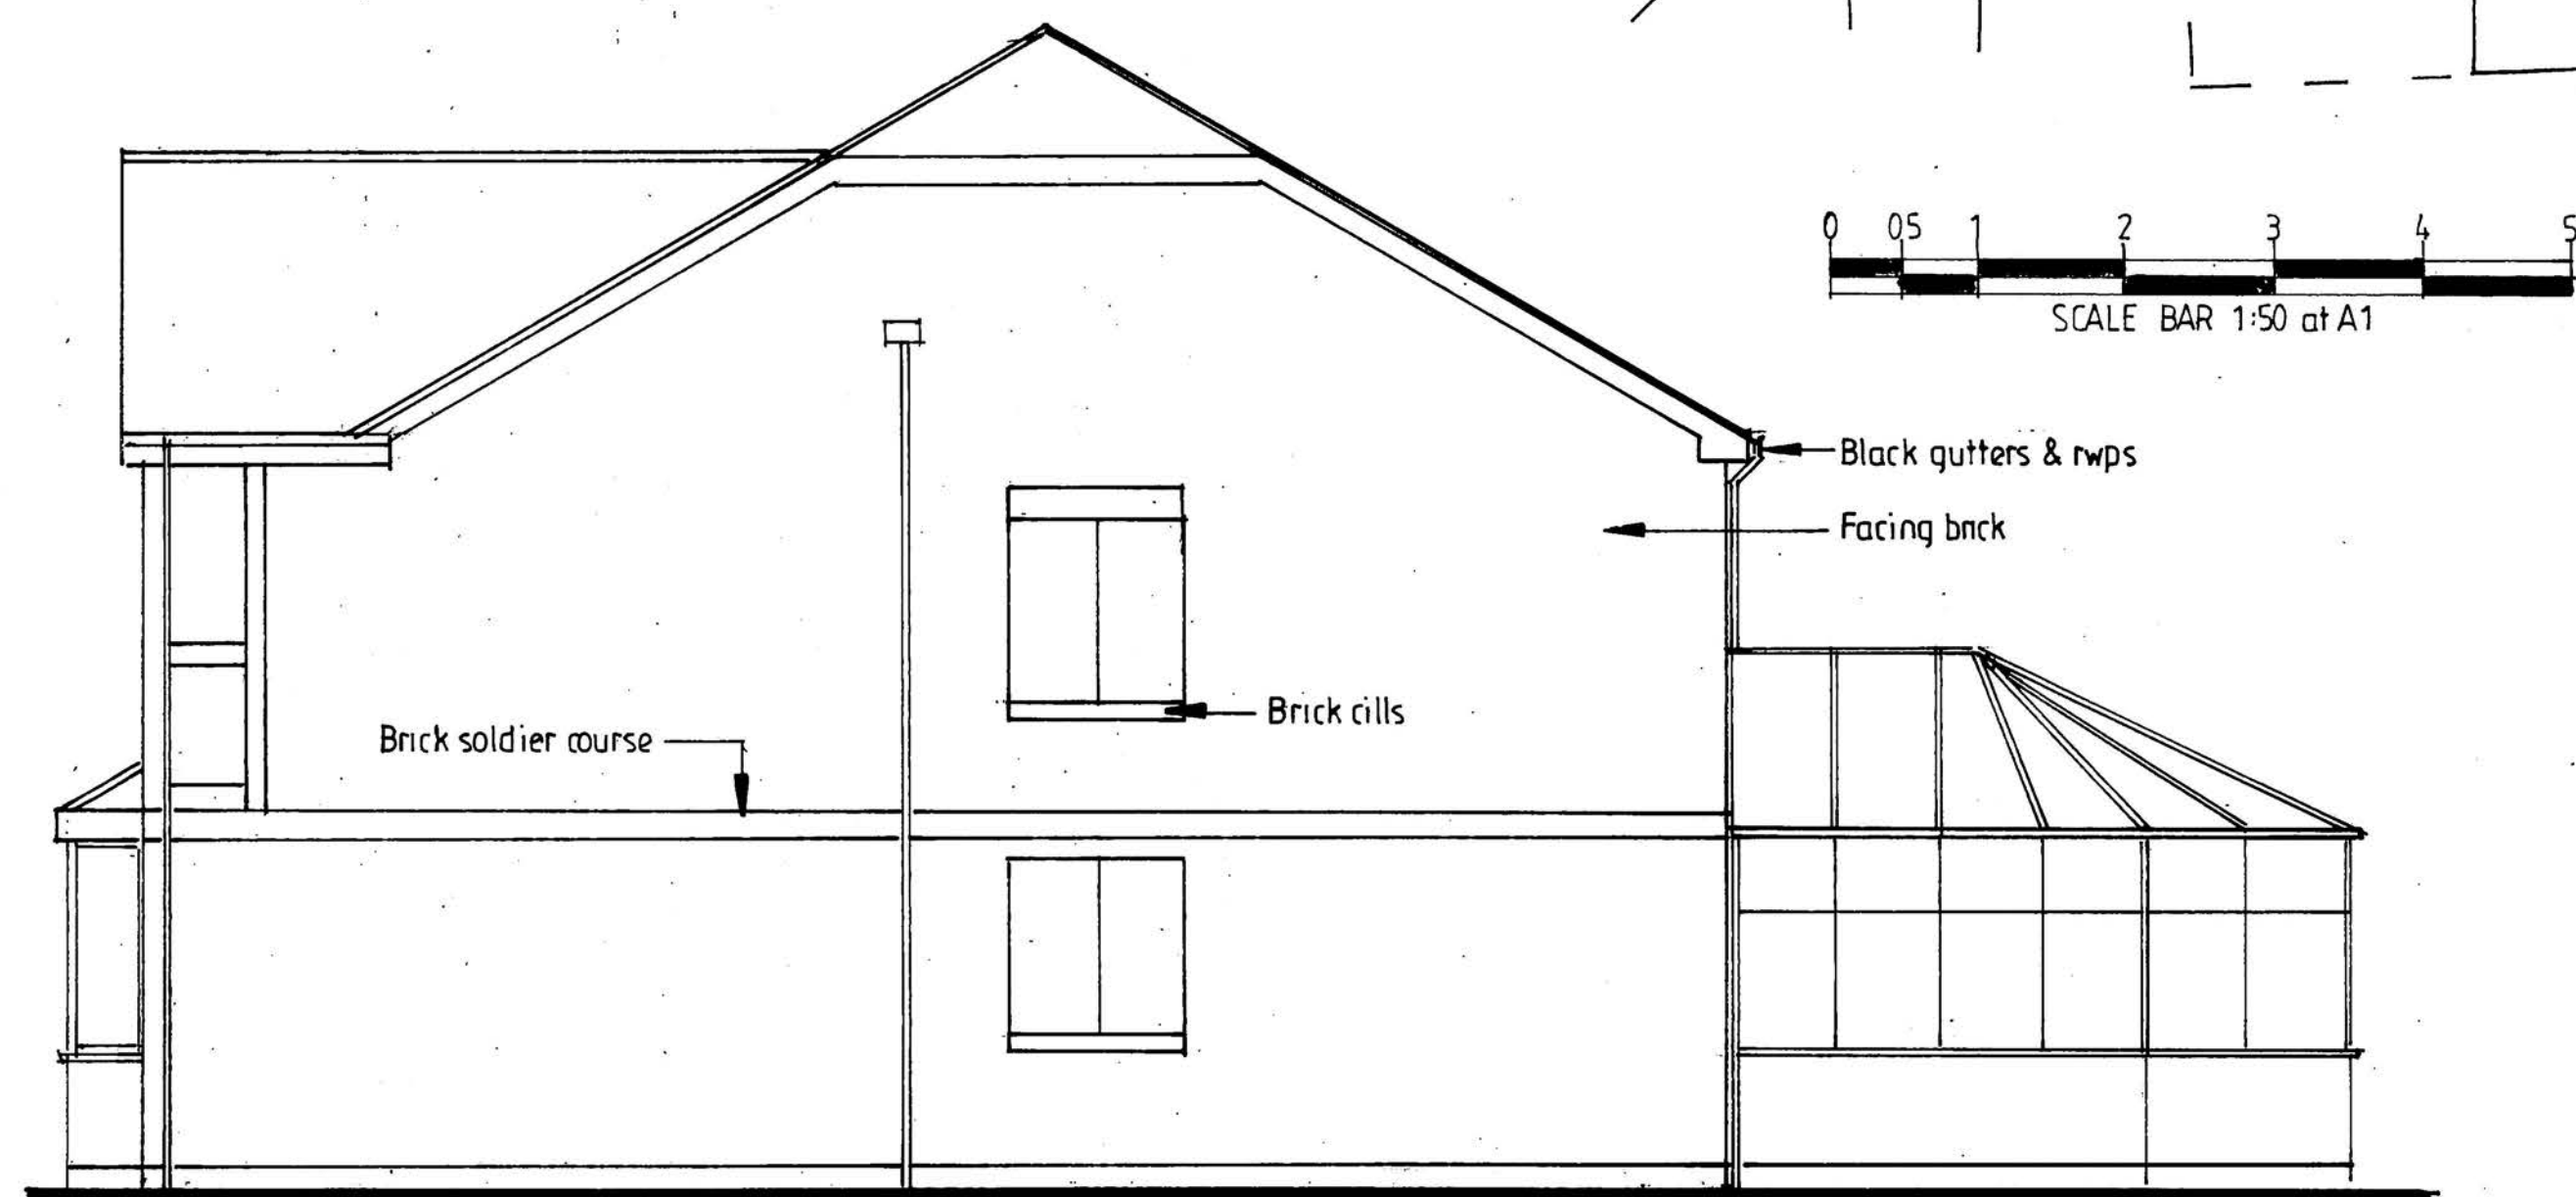

SIDE ELEVATION

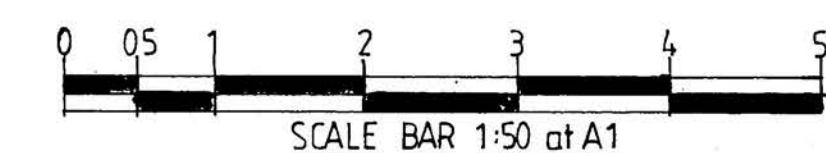

PROPOSED SINGLE STOREY EXTENSION TO REAR

FOR MR CHRIS DUCKWORTH
AT 5 THE DALES
LANGHO BB6 8BW

AIDRIAN HUGHES
ARCHITECTURAL SERVICES

SCALE 1:50 1:100

DATE APR. 2023

DRAWING NO.

1/2/2023

EXISTING FLOOR PLAN, ELEVATIONS AND SECTION