
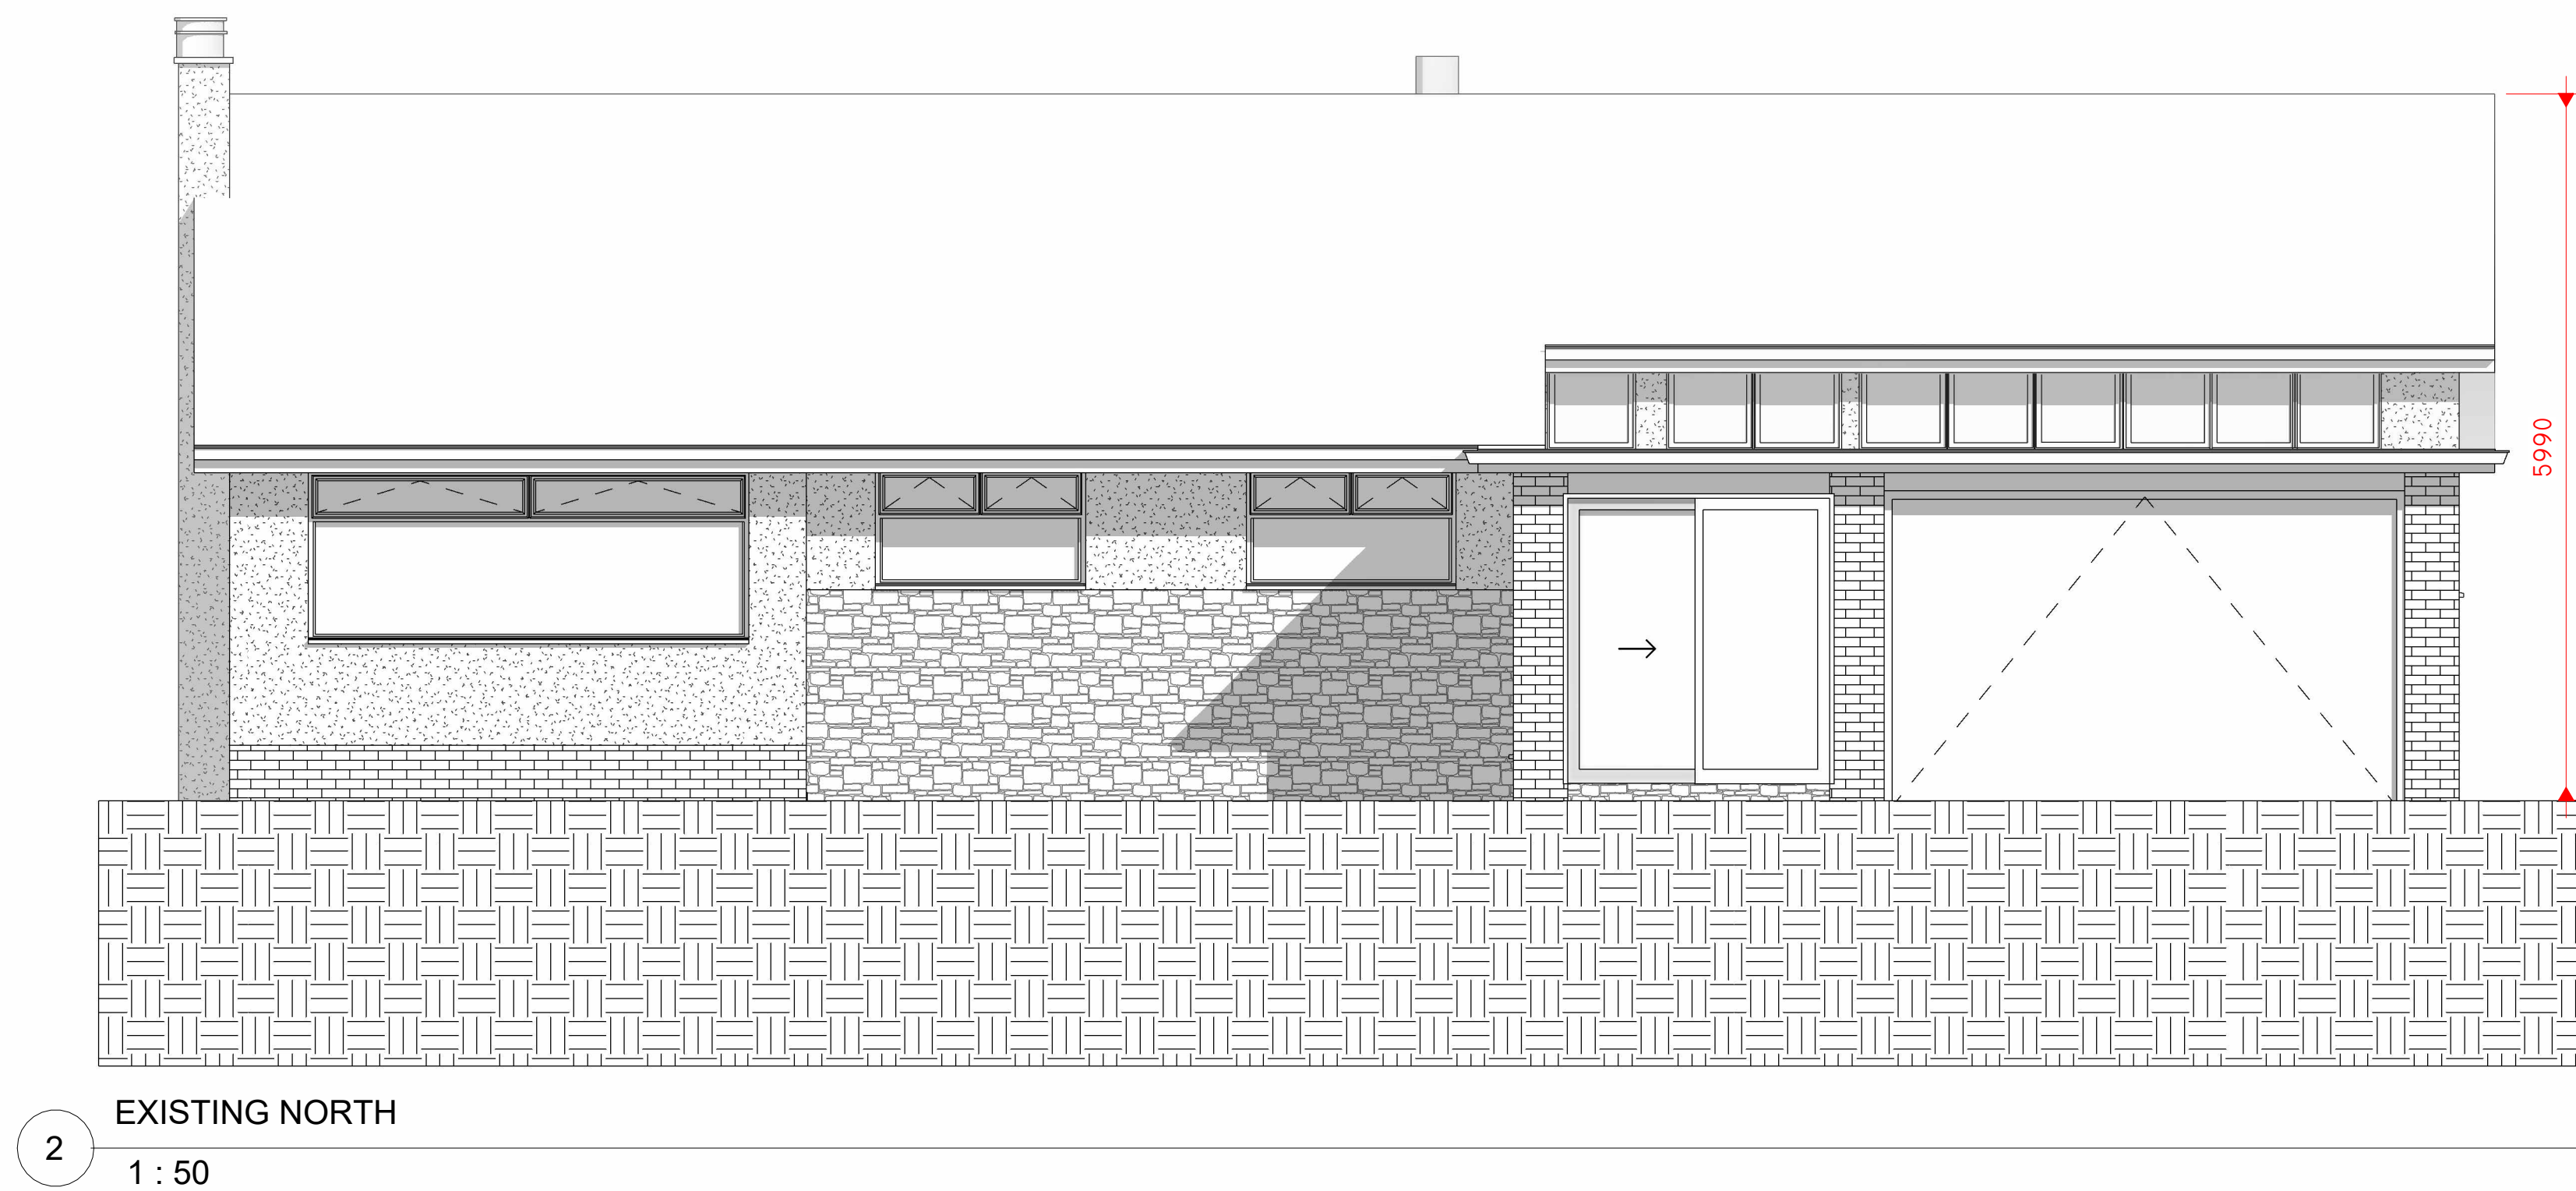


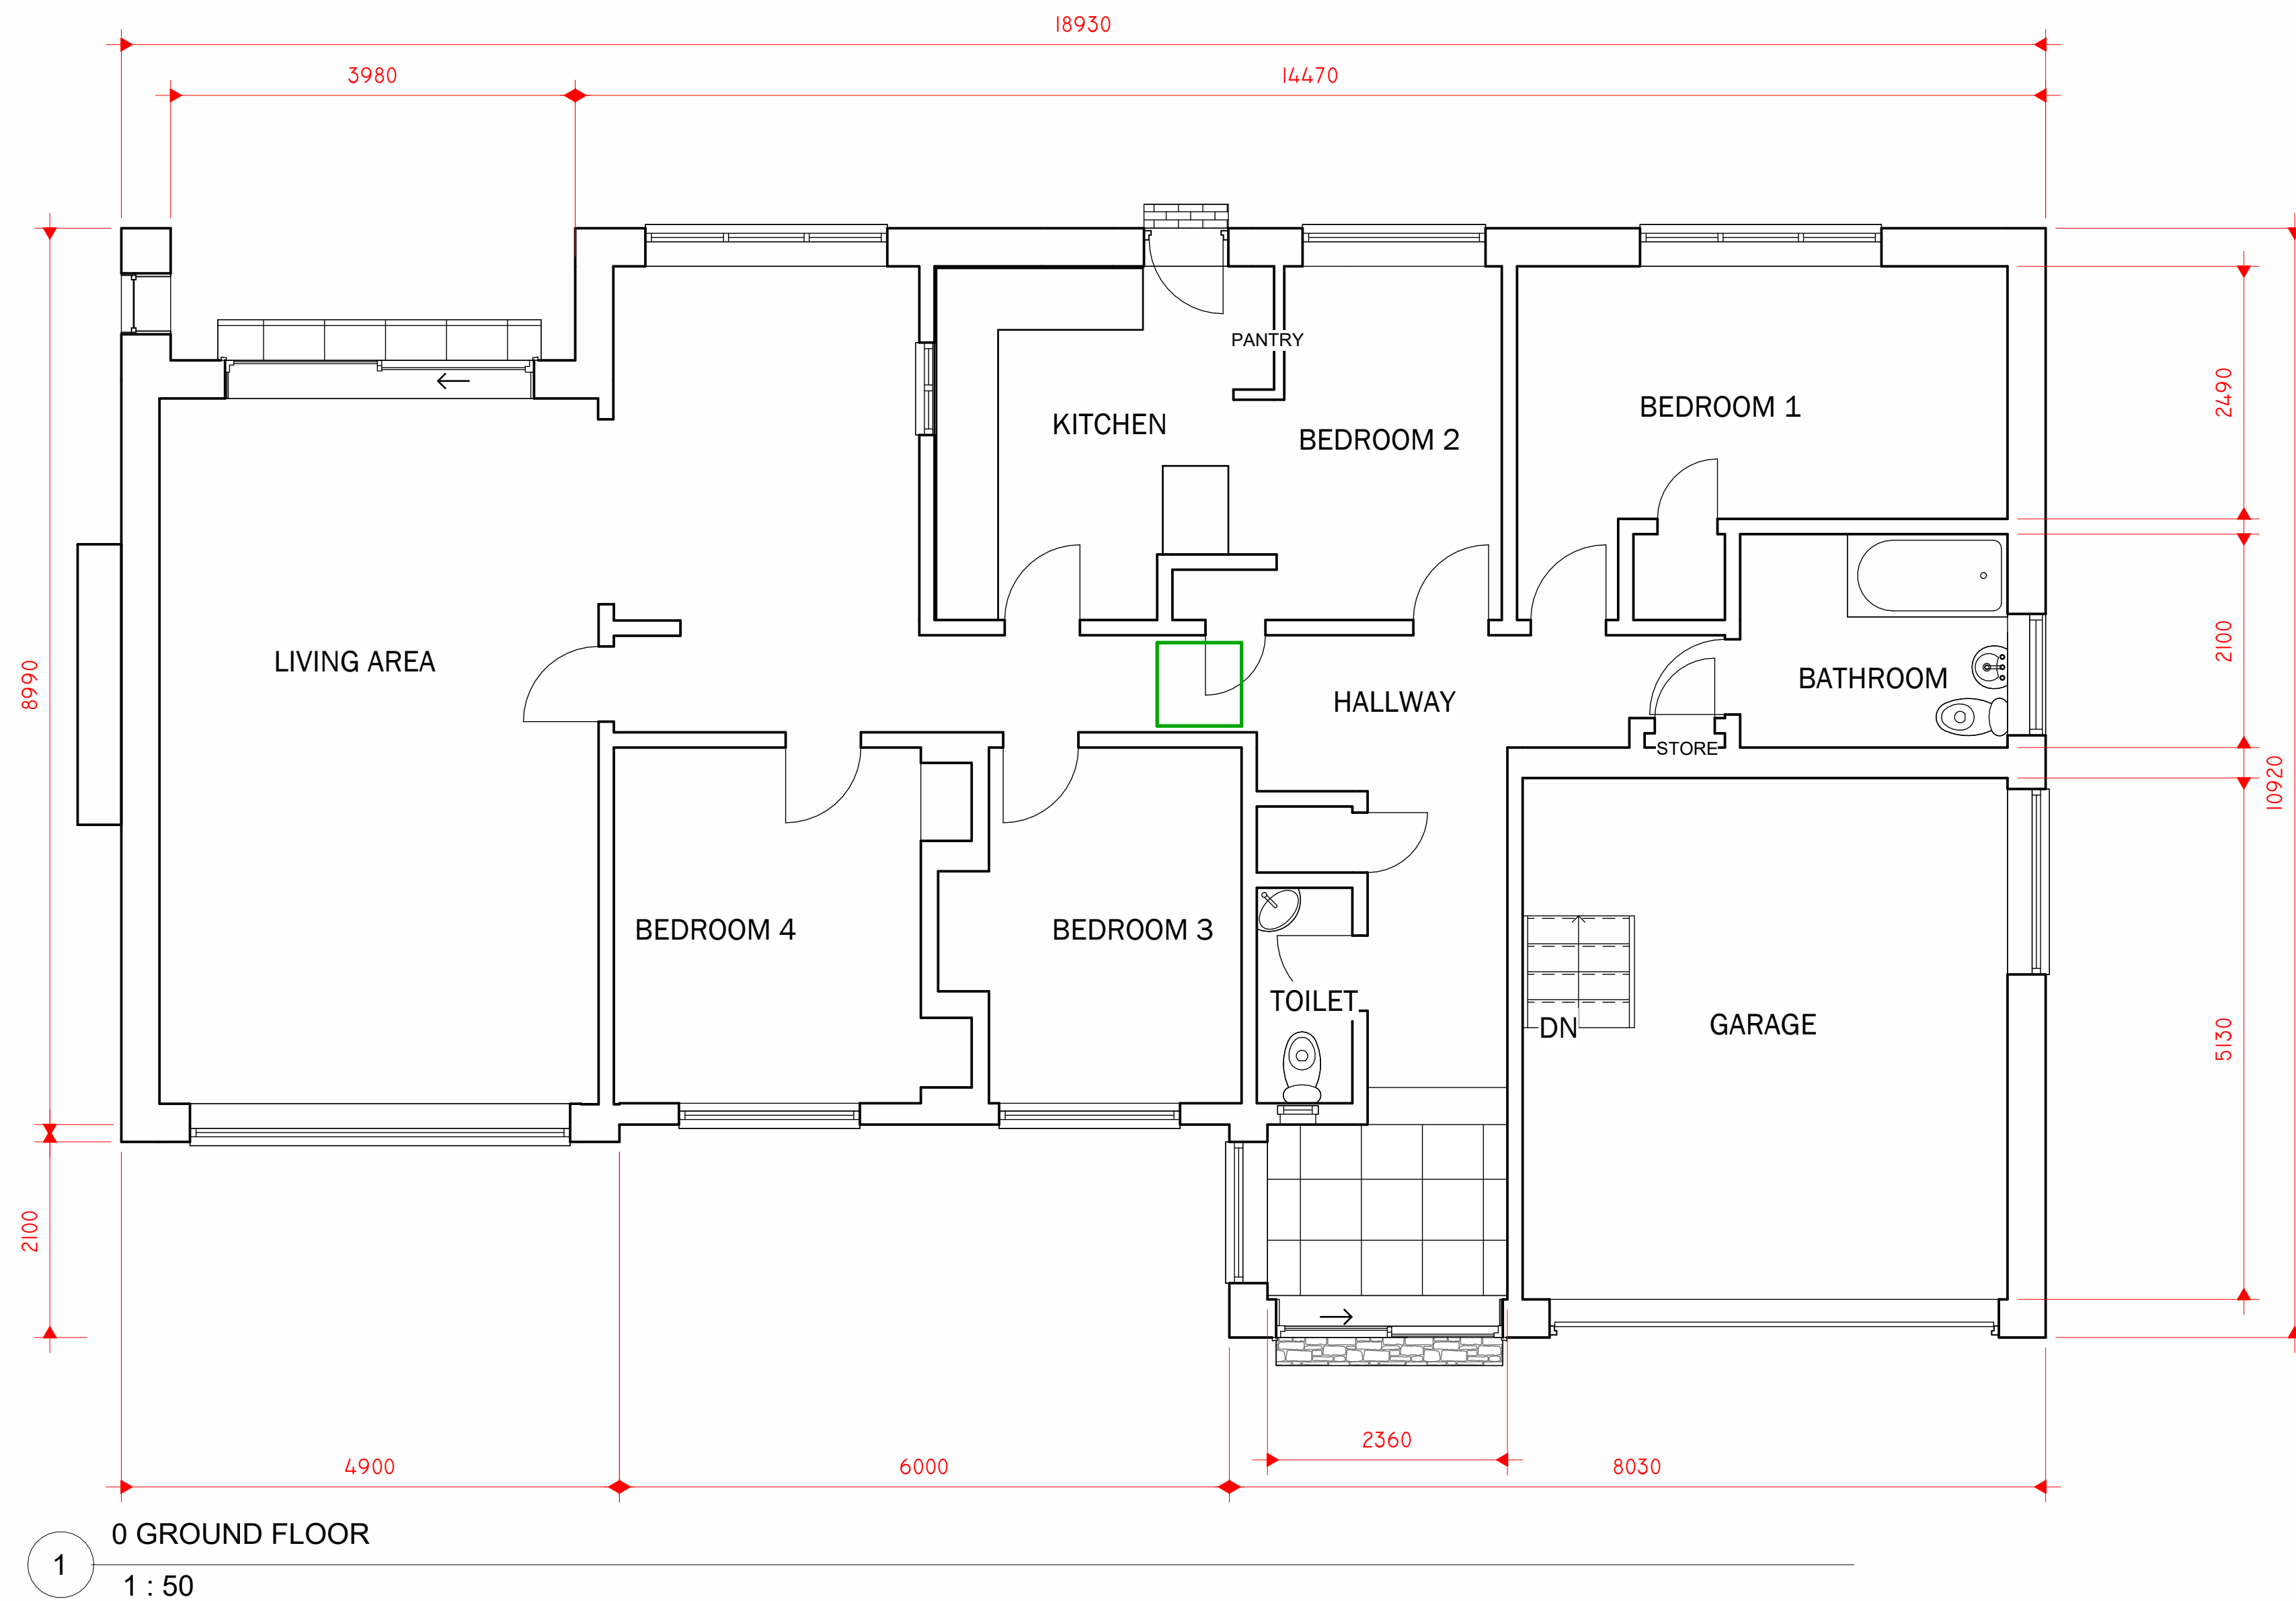

Peter Hitchen
Architects

Marathon House
The Sidings Business Park
Whalley, BB7 9SE

01254 823 885

www.peterhitchenarchitects.co.uk

NOTES:

No.	Description	Date
1	APPLICANT NAME AMENDED	24/04/2023

CLIENT:

STEVEN ALMOND
12 THE HAZELS
WILPSHIRE

PROJECT:

REDEVELOPMENT OF THE
EXISTING HOUSE

SHEET:

EXISTING FLOOR PLANS AND
ELEVATION REVISION 1

Project number PHA/834

Date 19/04/2023

Drawn by AW

Checked by PH

A2.1

Scale 1 : 50

Sheet size A1