


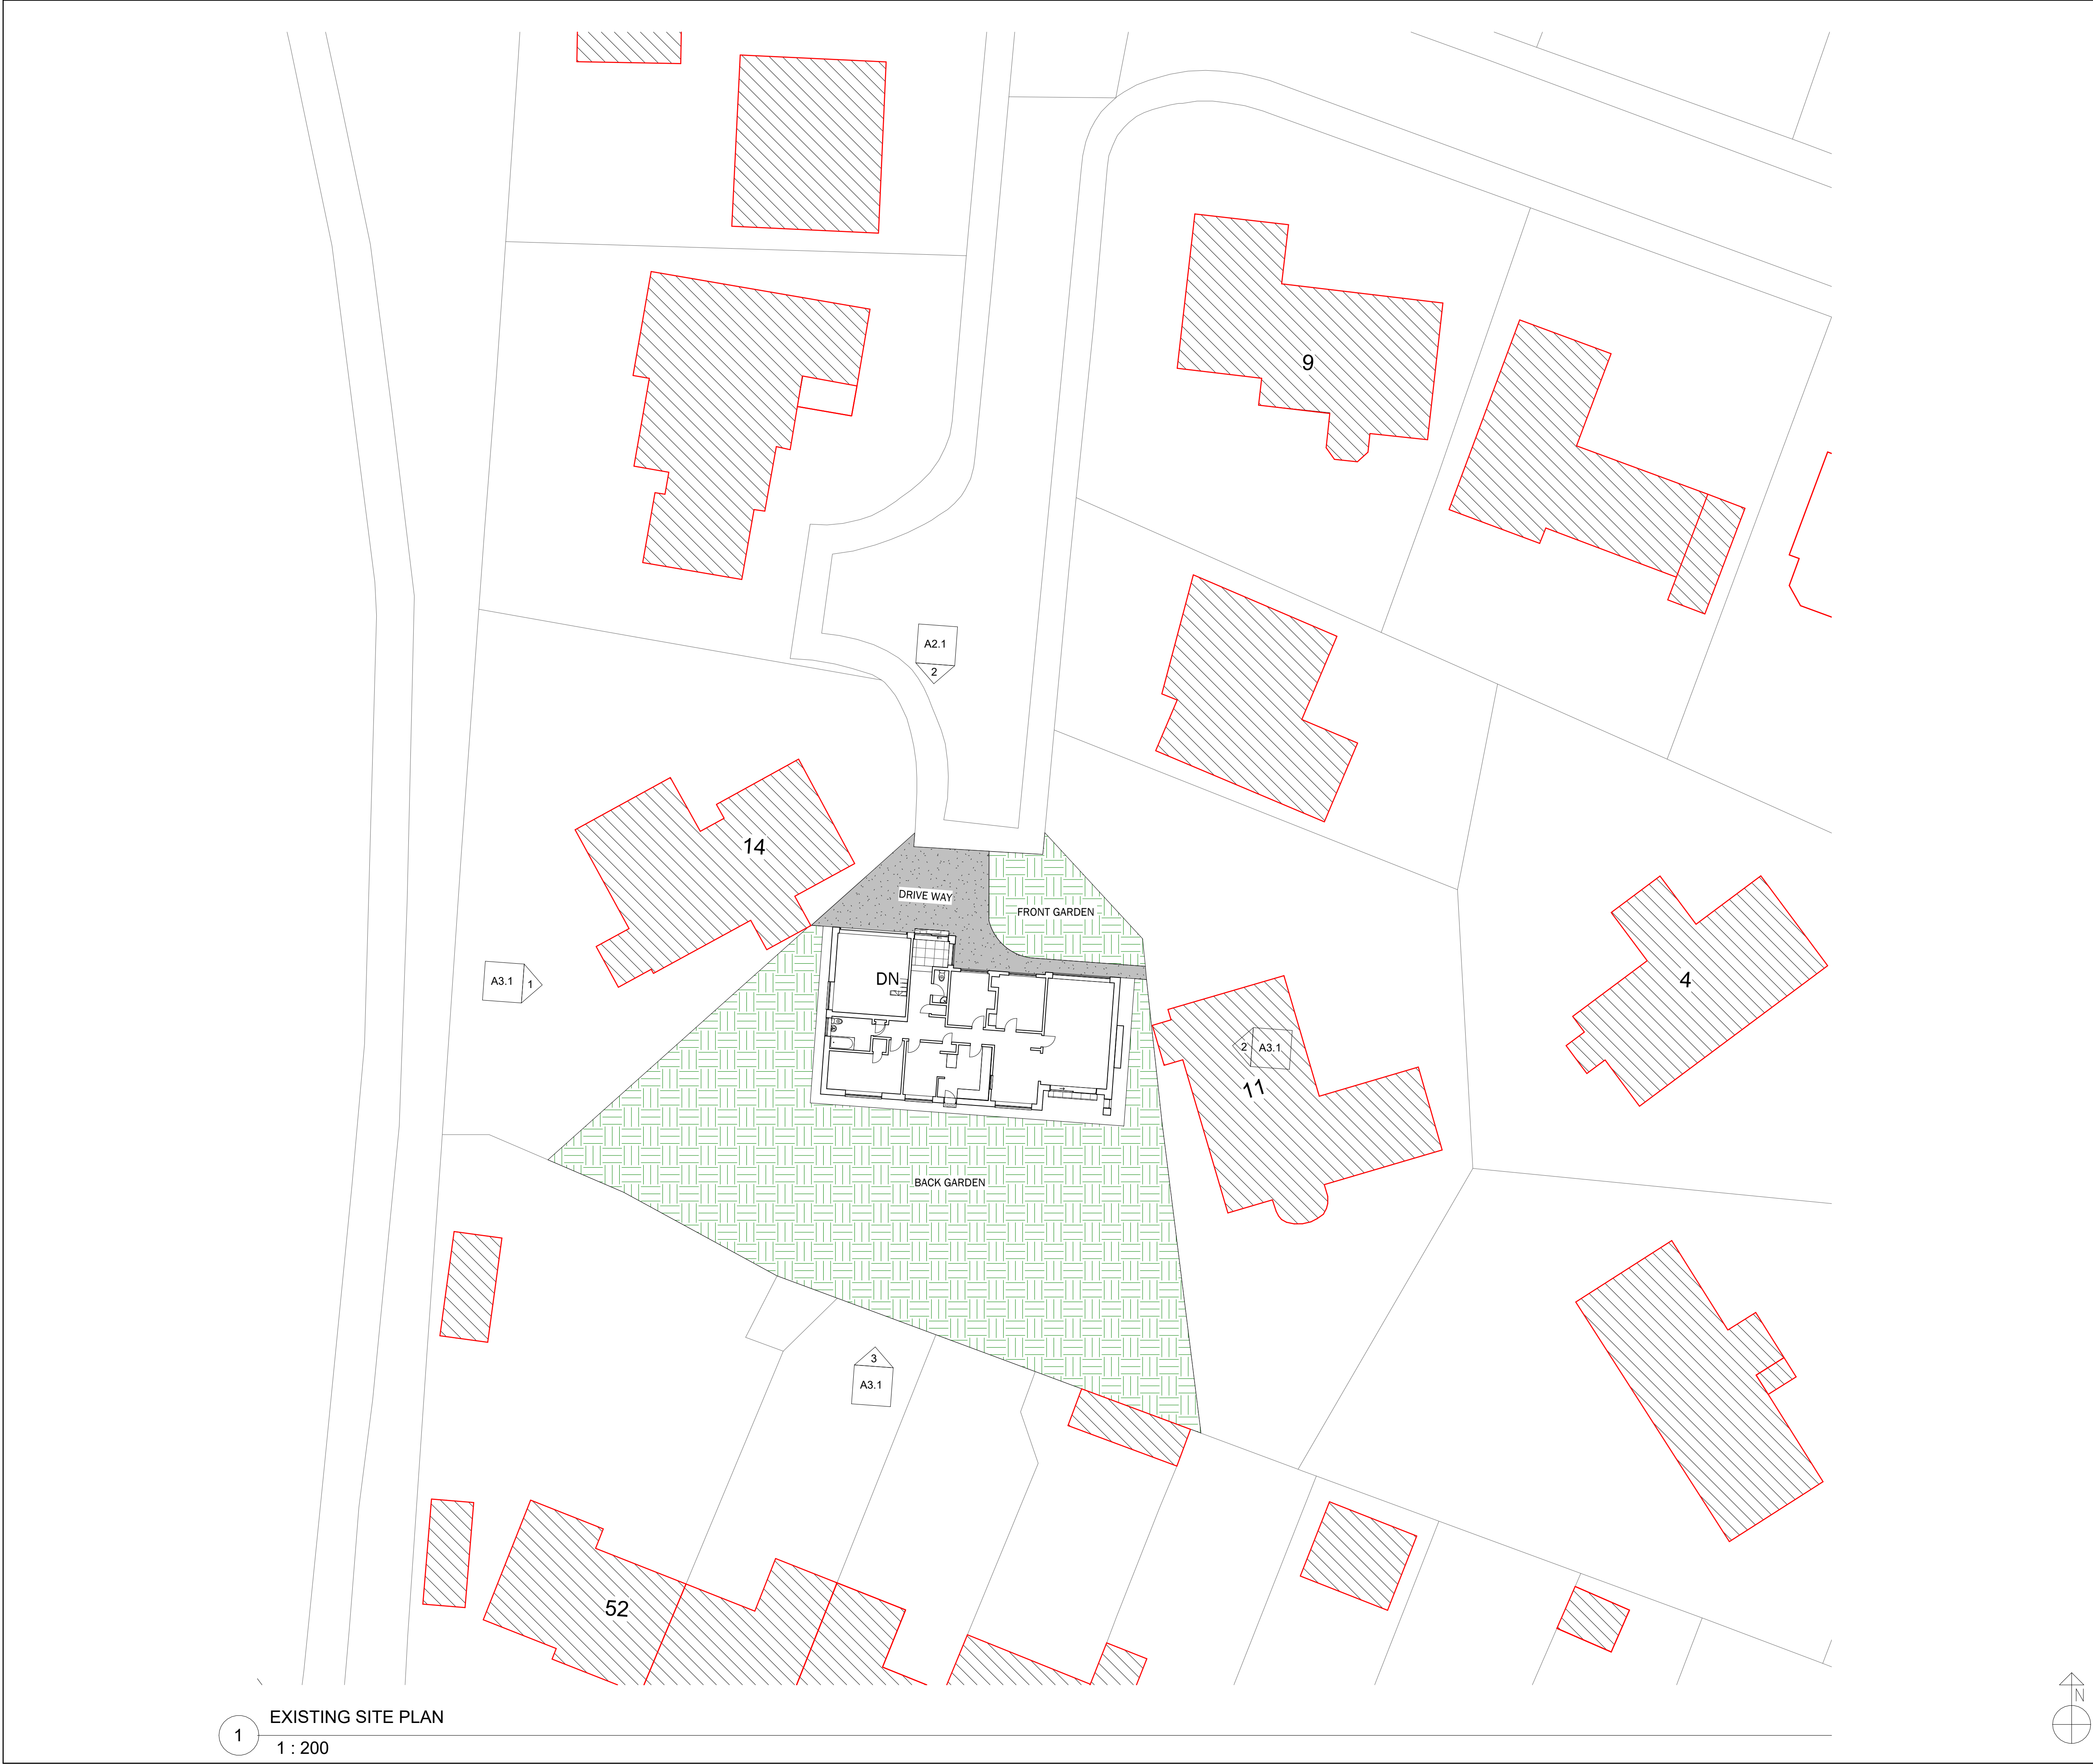

Peter Hitchen
Architects

Marathon House
The Sidings Business Park
Whalley, BB7 9SE

01254 823 885

www.peterhitchenarchitects.co.uk

NOTES:

No.	Description	Date
1	APPLICANT NAME AMENDED	24/04/2023

CLIENT:

STEVEN ALMOND
12 THE HAZELS
WILPSHIRE

PROJECT:

REDEVELOPMENT OF THE
EXISTING HOUSE

SHEET:

EXISTING SITE PLAN REVISION 1

Project number
PHA/834

Date
19/04/2023

Drawn by
AW

Checked by
PH

A1.1

Scale
1 : 200

Sheet size
A1