


NOTES:

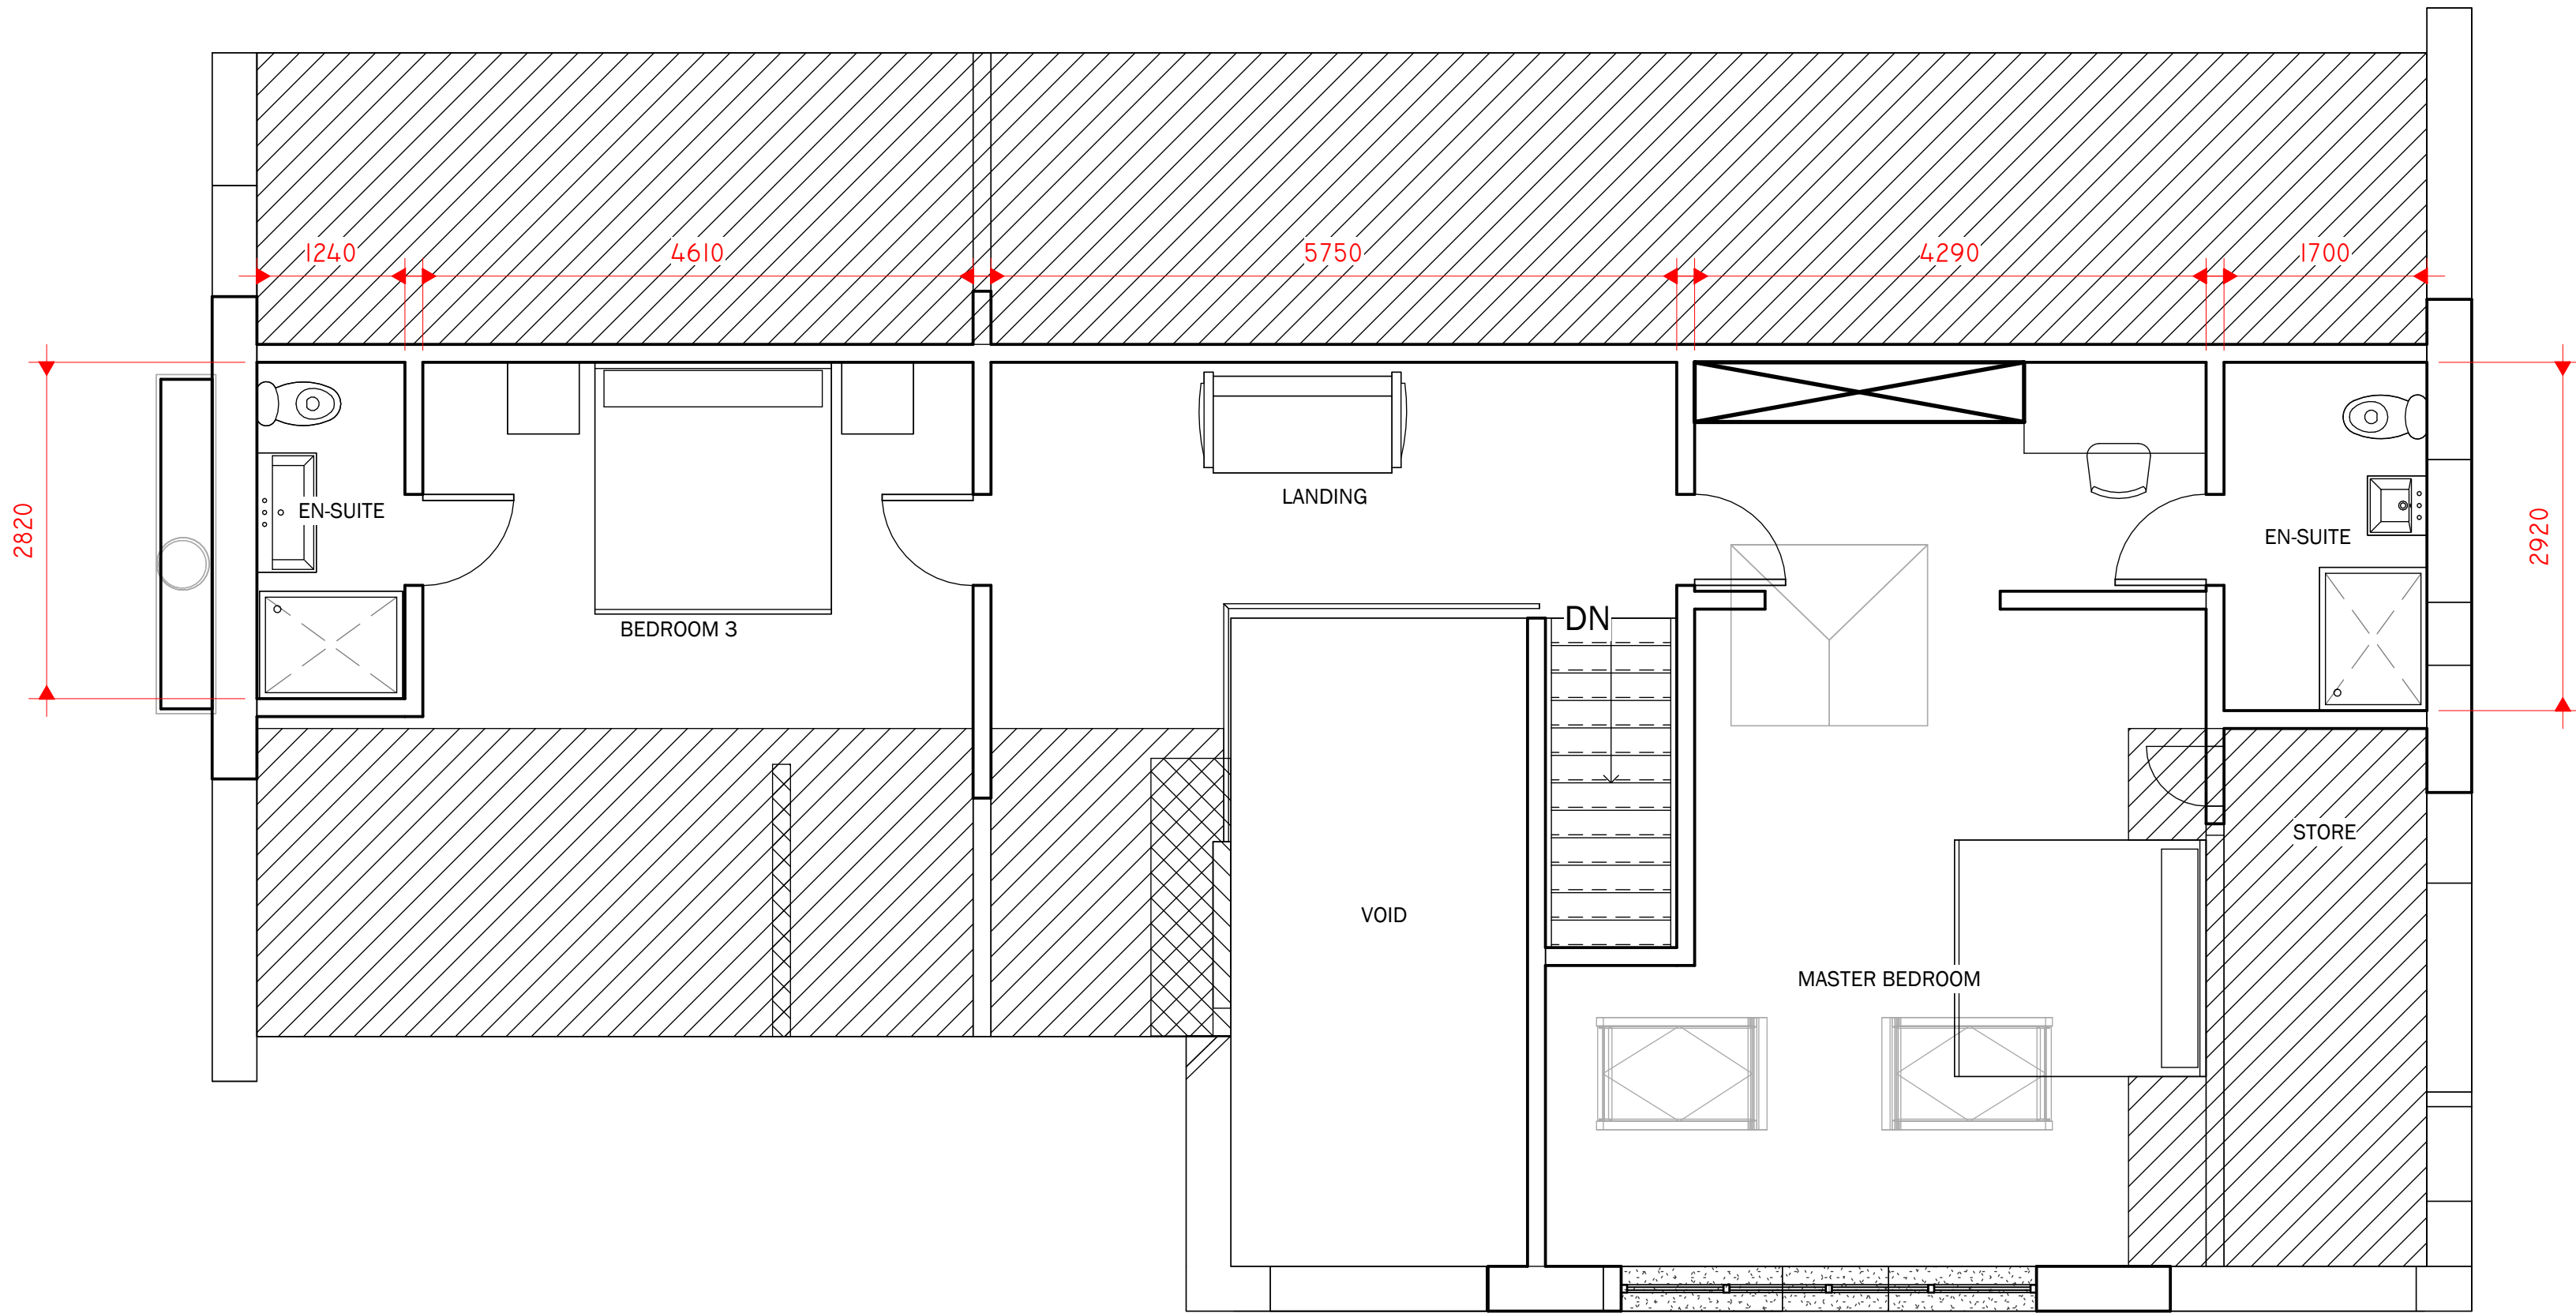

1 1 PROPOSED FIRST FLOOR
1 : 50

No.	Description	Date
1	APPLICANT NAME AMENDED	24/04/2023

CLIENT:

STEVEN ALMOND
12 THE HAZELS
WILPSHIRE

PROJECT:

REDEVELOPMENT OF THE
EXISTING HOUSE

SHEET:

PROPOSED 1ST FLOOR PLAN
REVISION 1

Project number	PHA/834
Date	19/04/2023
Drawn by	AW
Checked by	PH

A2.6

Scale	1 : 50
Sheet size	A1