




# Front Elevation

Scale 1:100

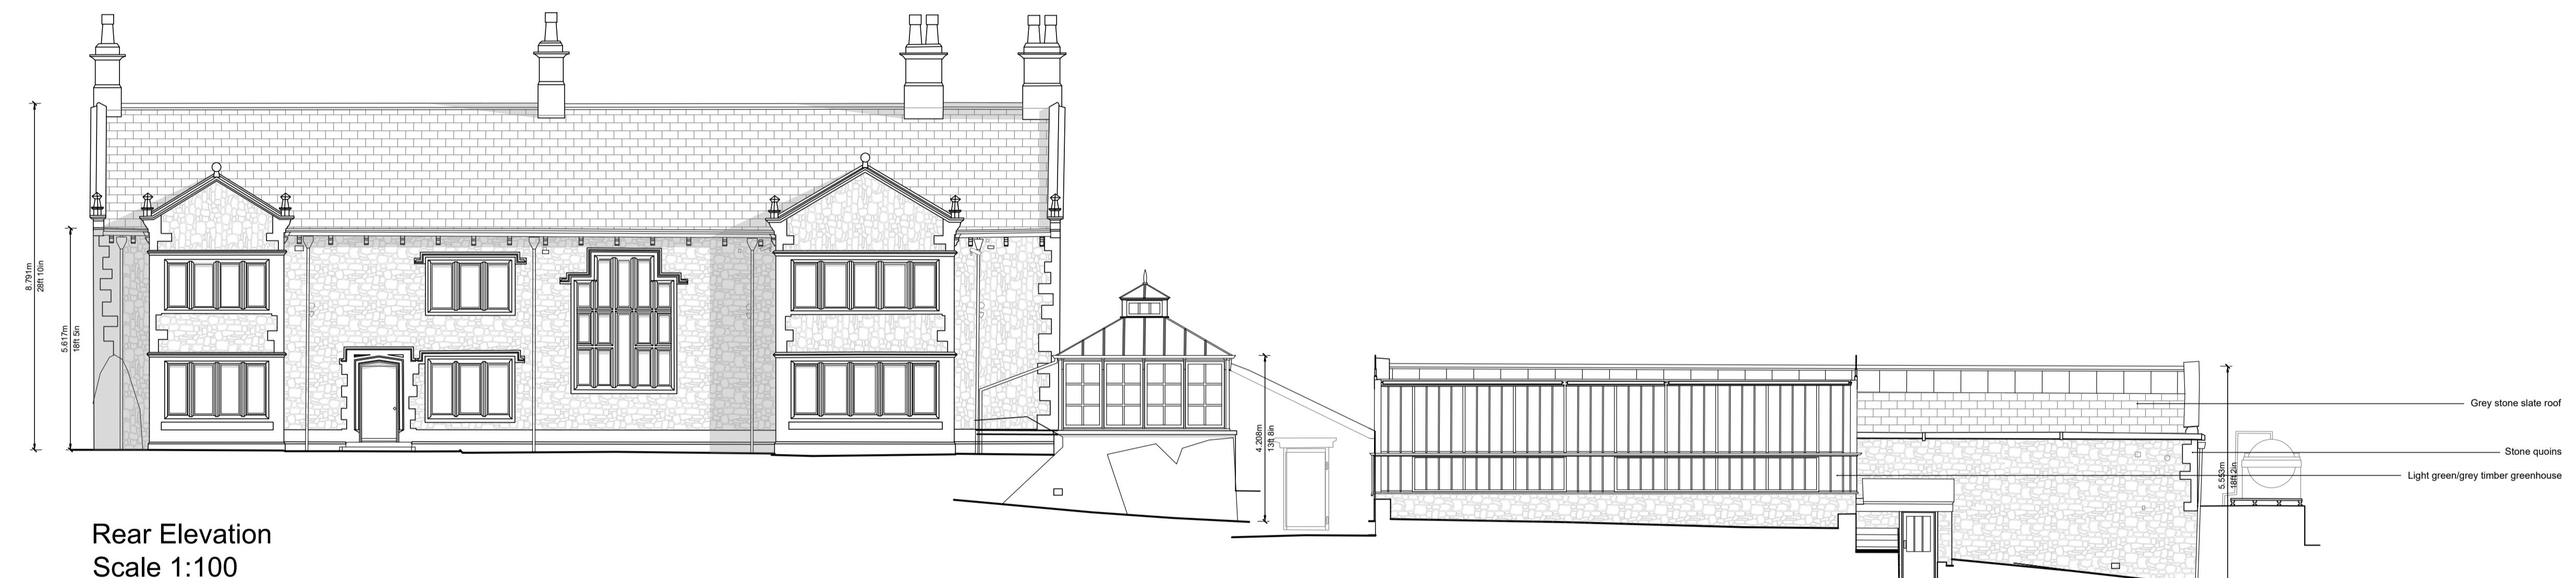

## Rear Elevation



# Side Elevation

## Scale 1:100



# Side Elevation

## Scale 1:100