



Existing Roof Layout

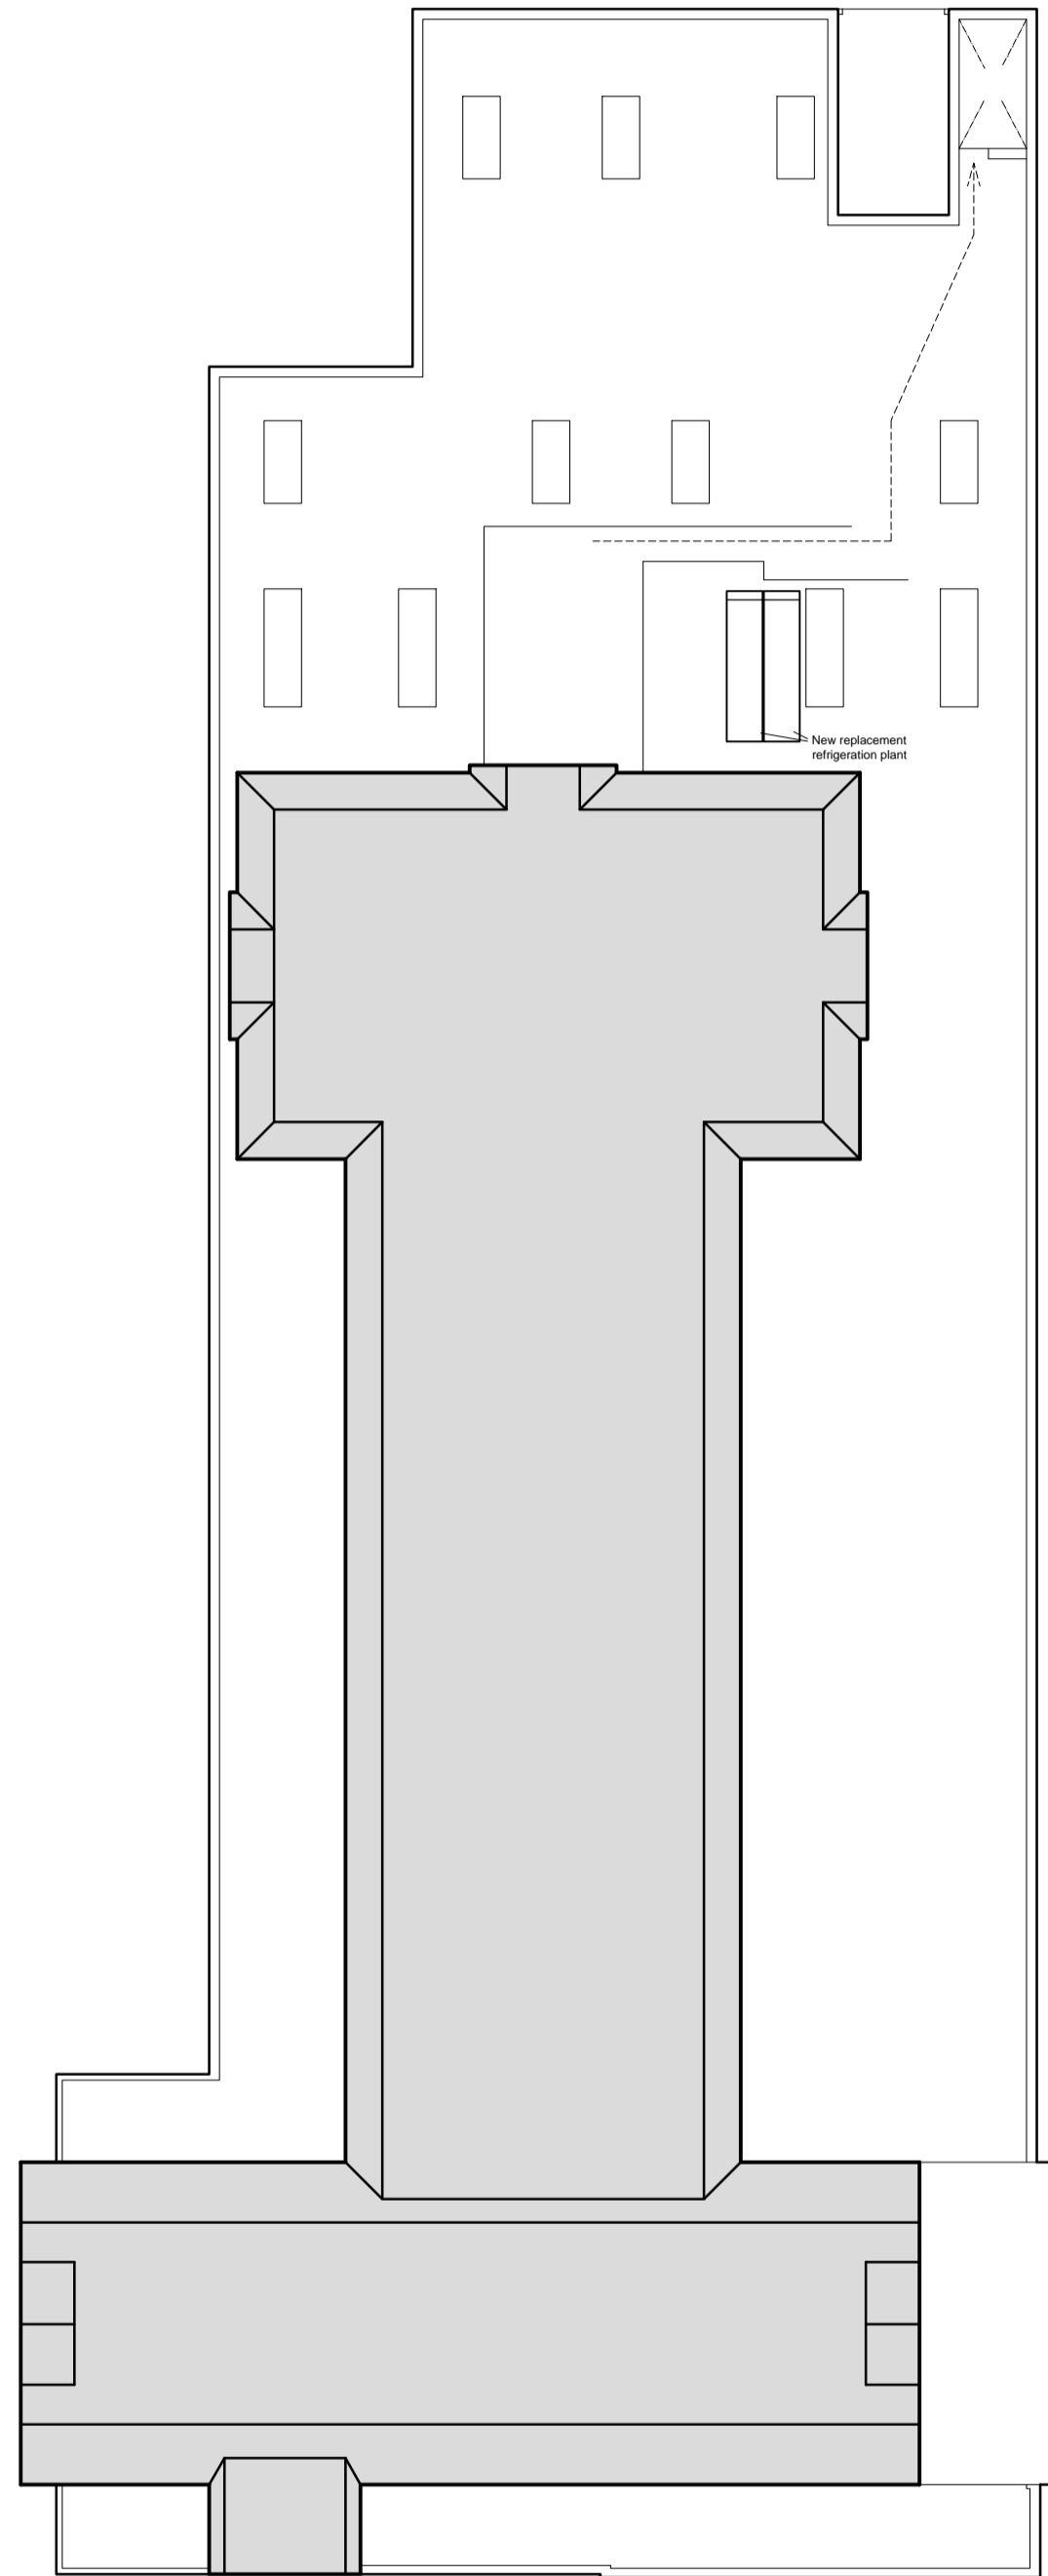

Proposed Roof Layout

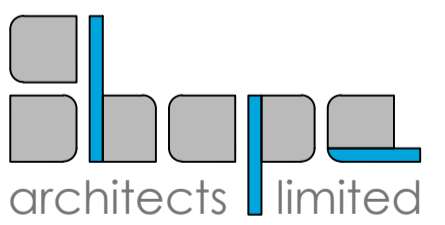

Office A, Suite 5  
West Chevin Business Centre  
West Chevin Road, Otley, LS21 3HA  
T:01943 850100 F:01943 850100  
E:mail@shapearchitects.co.uk  
www.shapearchitects.co.uk  
Registered in England No. 06082037

PROJECT  
EH Booth & Co - CLITHEROE  
Store Refurbishment Works

DRAWING TITLE  
Existing and Proposed  
Roof Plans

DRAWING STATUS  
**INFORMATION**

DATE  
04/04/2023

DRAWN SCALE  
MPB 1:250 @ A2

PROJECT NO. DRAWING NO. REVISION  
400-003 D006 A