


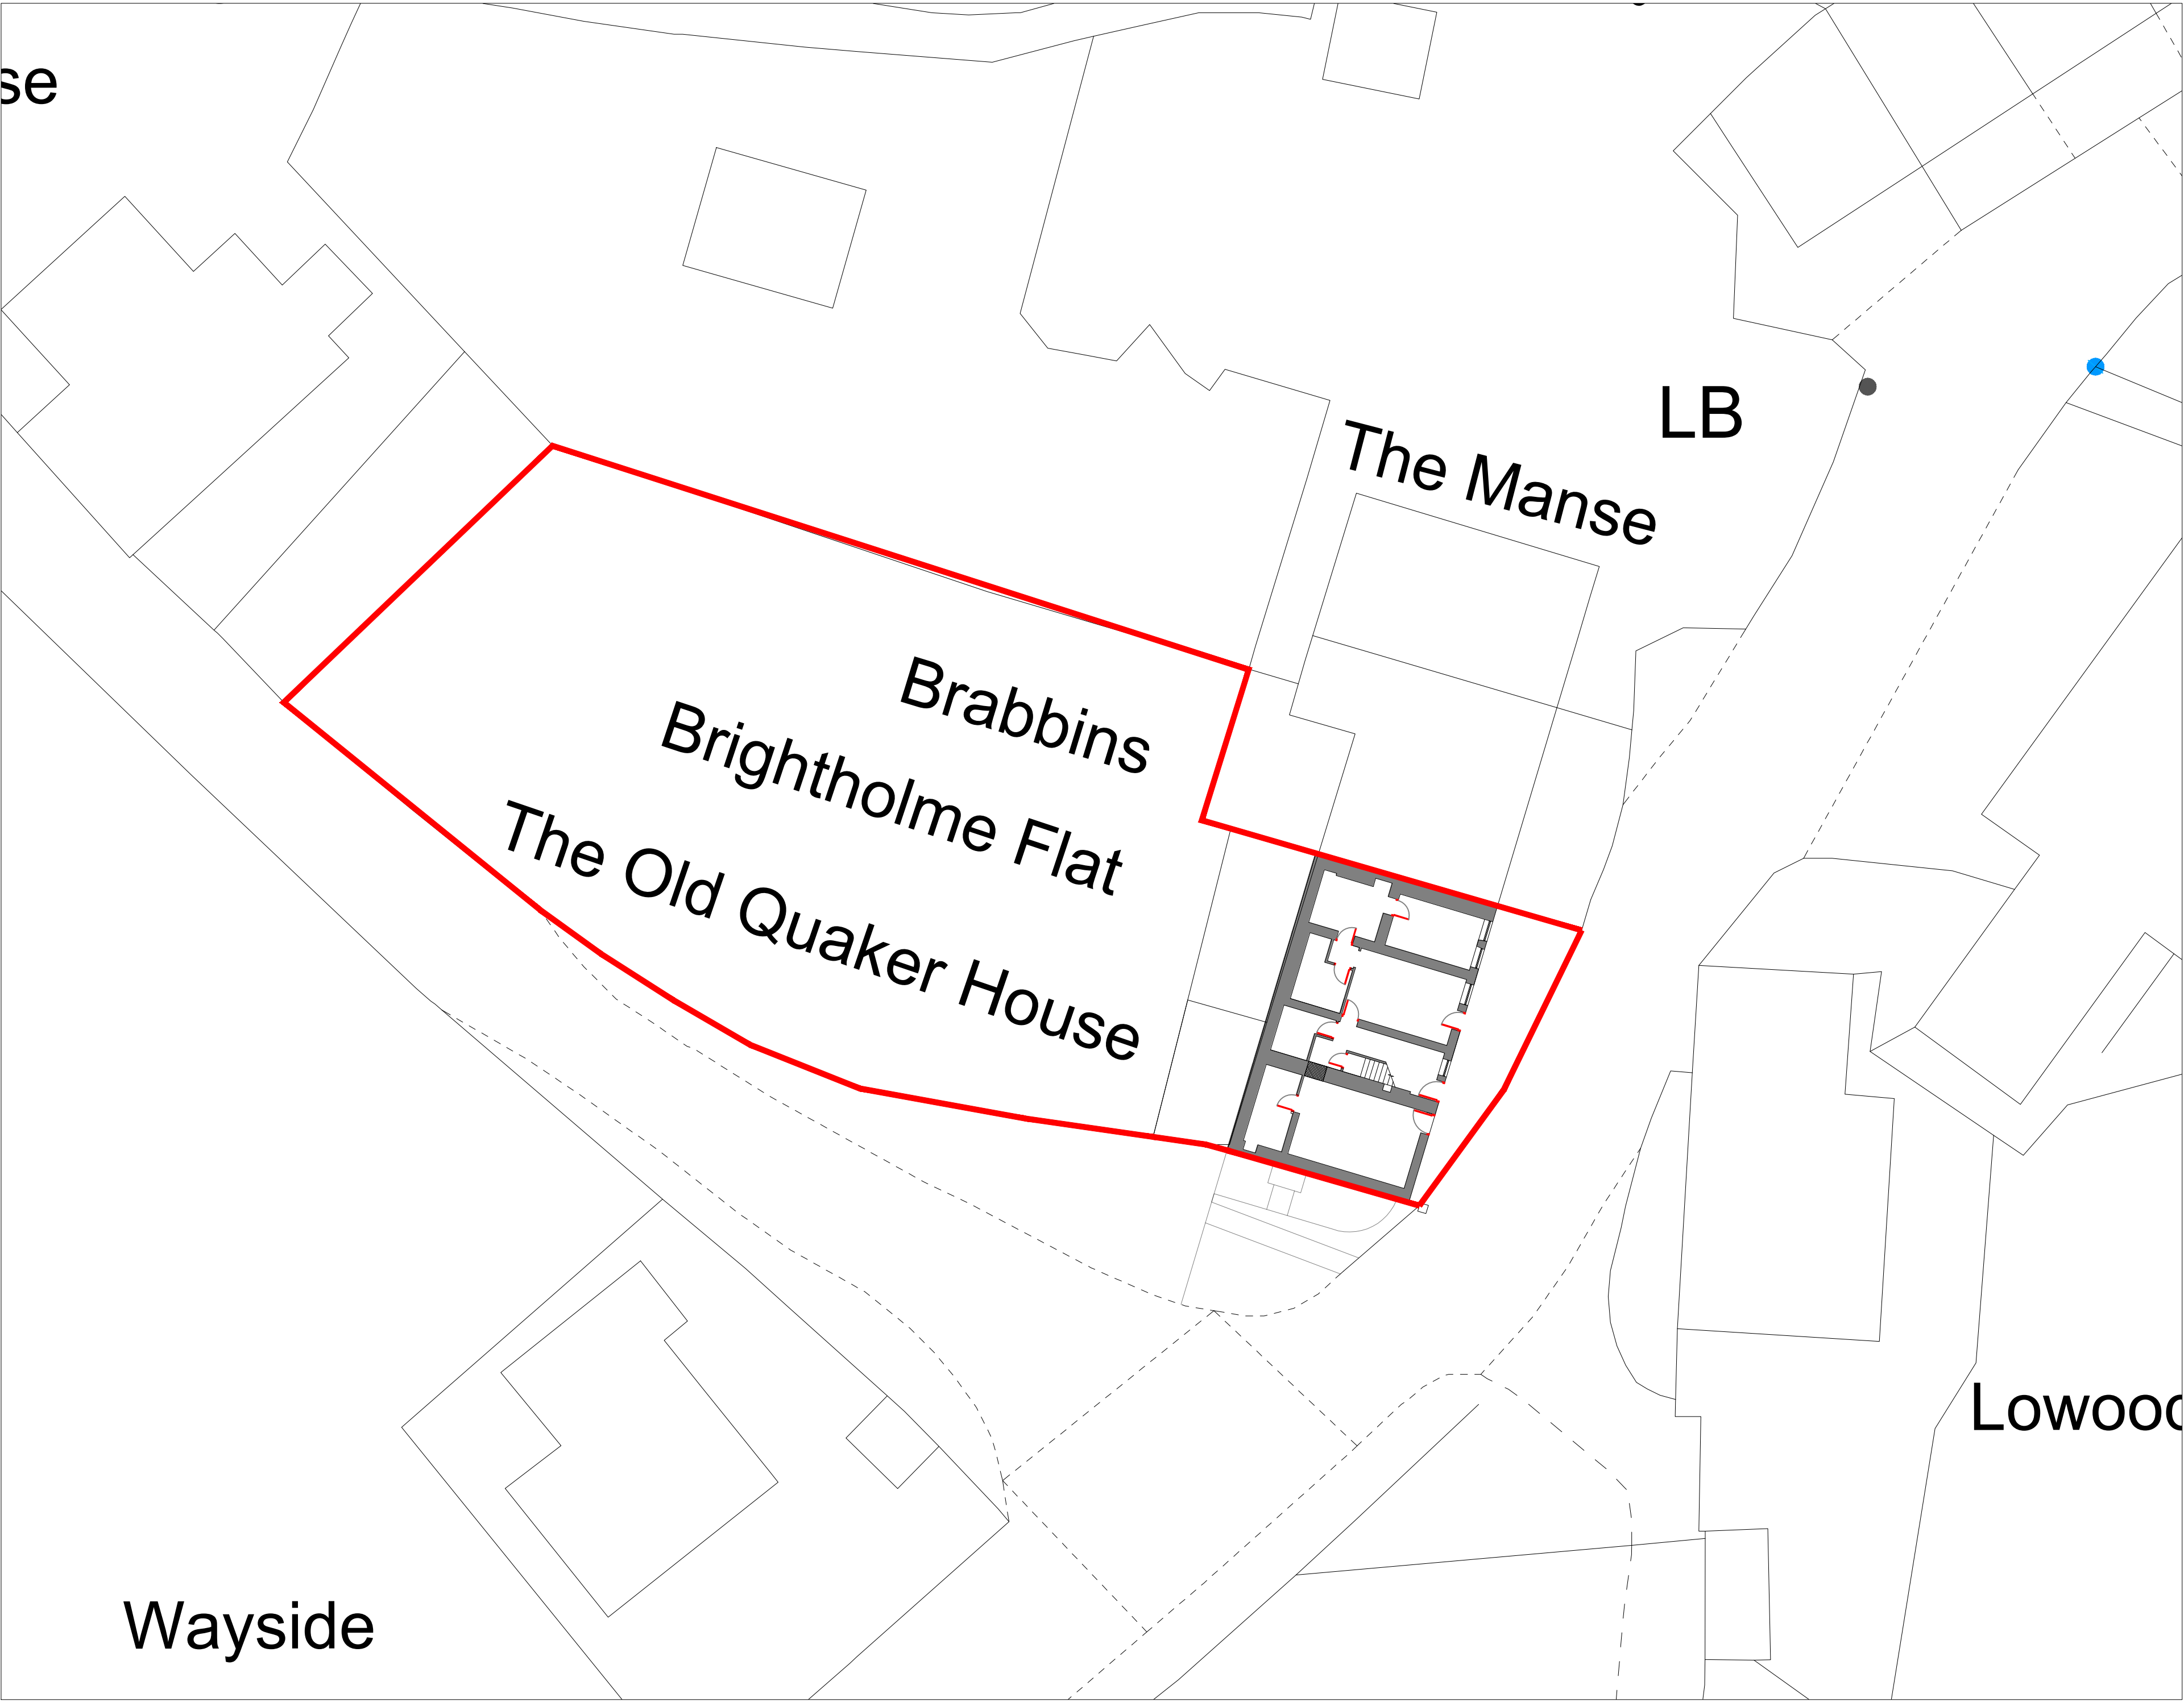

Notes

Do not scale, use figured dimensions only.

All dimensions to be verified on site prior to the commencement of any work or the production of any shop drawing. All discrepancies to be reported to The Designer

This drawing is to be read in conjunction with all related Architectural Consultant's and Engineers drawings and any other relevant information.

This drawing is copyright © of The Designer

REV	DATE	REVISION DESCRIPTION	INITIALS	CHECK
A	17/04/23	UPDATED TO CLIENT'S COMMENTS	JJ	


General Notes

All drawings are to be read in conjunction with specialist M&E drawings and specifications. This drawing must be read in conjunction with GA plans

Critical

Any discrepancies must be reported to the designer immediately.

DRAWING STATUS
AS-RECORDED
AS-BUILT
FOR PLANNING
FOR-CONSTRUCTION
FOR DISCUSSION
FOR COORDINATION
FOR TENDER

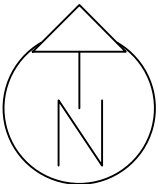

Client
SARAH COX

Project:
THE OLD QUAKER HOUSE
NEWTON IN BOWLAND
CLITHEROE

Drawing Title:
EXISTING SITE PLAN

Scale: 1:200 @ A2 Date: 03/04/23

Drawn by: JJ Checked by: .

Job No. 2022-21 Drawing No. 101 Rev. A