
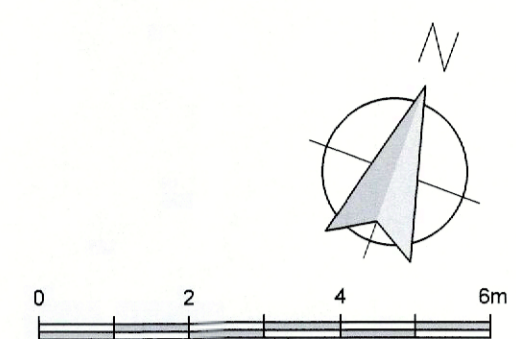


This drawing is to be read in conjunction with all relevant Architect, consultants' and specialists' drawings and specifications. The Architect is to be notified of any discrepancies before proceeding. Do not scale from this drawing. All dimensions and levels are to be checked on site. This drawing is subject to copyright. All work carried out before Planning and Building Permission has been granted is at the contractor's risk.

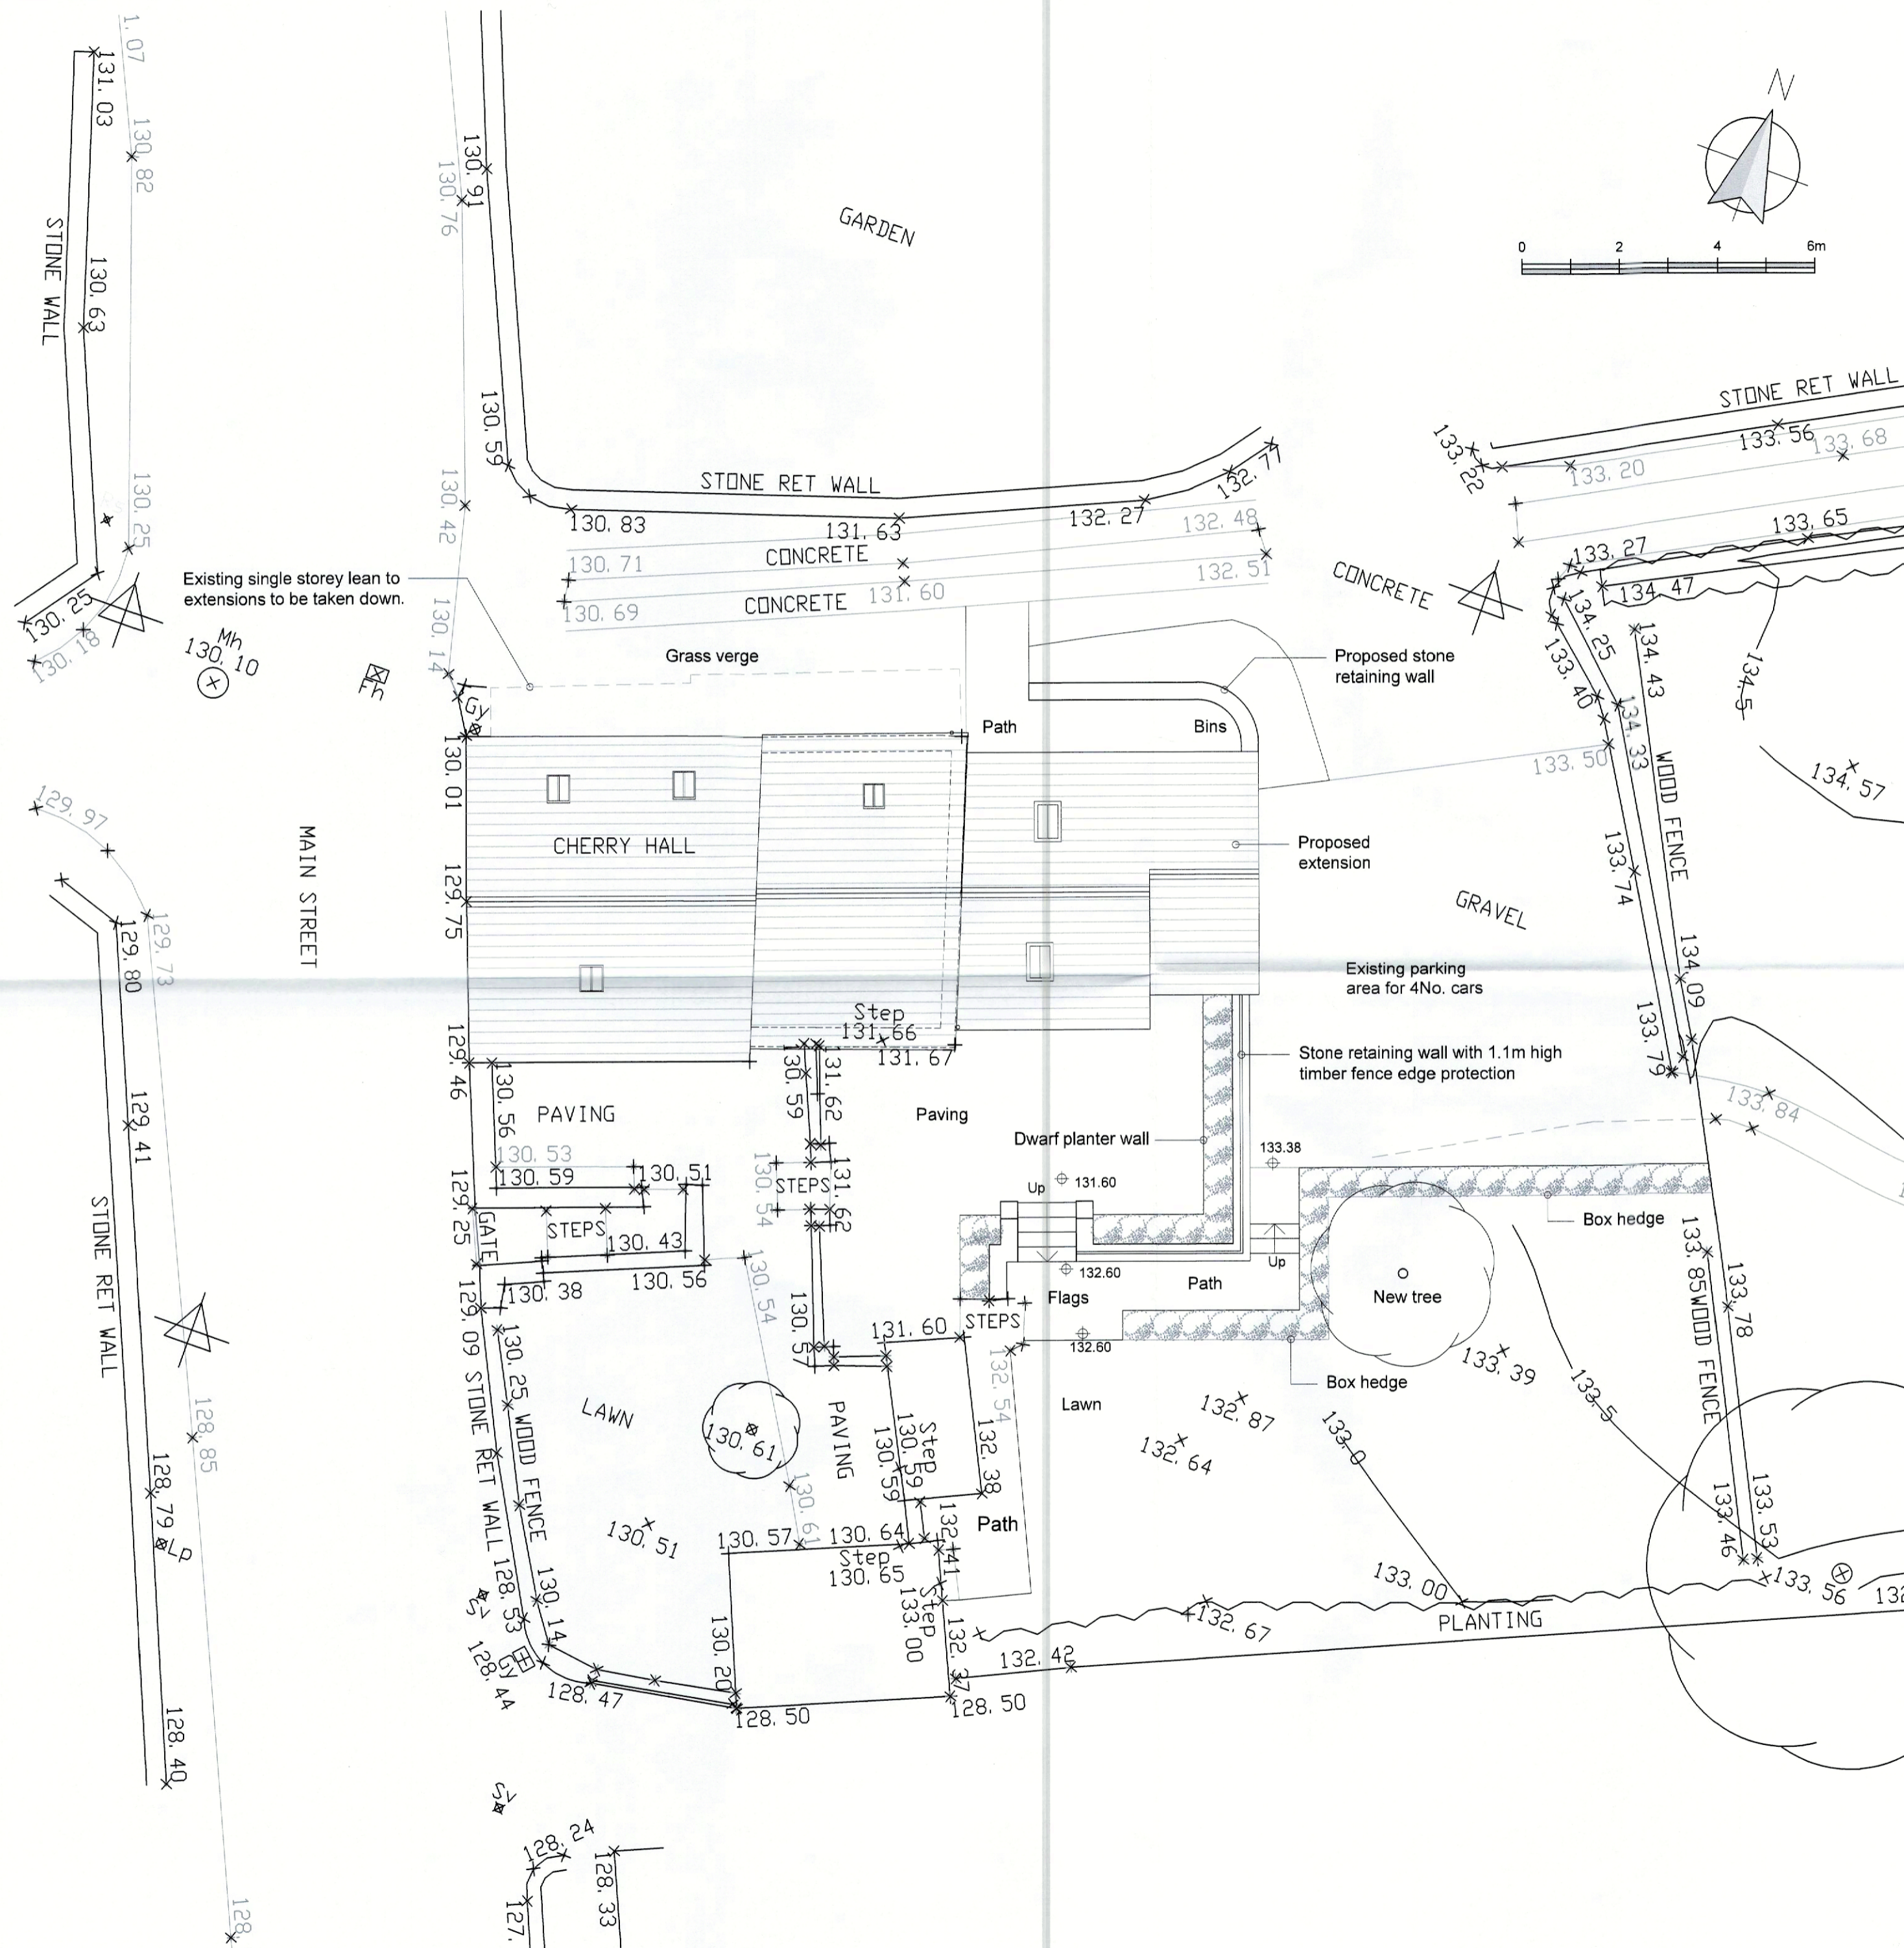

LEGEND

SPOT HEIGHT	• 854	WALL	—
BOUNDARY	—	CONCRETE	—
UNPAVED COVER	• 855	WOOD FENCE	—
GRAVEL	• 856	TOP BANK	—
FLOOR LEVEL	• 857	ROCK	—
STEP LEVEL	• 858	FOOTPATH	—
INTERIOR LEVEL	• 859	ROAD	—
WATER LEVEL	• 860	MANURE	—
PIPE	• 861	POST	—
STAIRCASE	• 862	POST	—
ROAD SIGN	• 863	POST	—
LAND POST	• 864	POST	—
TRAIL POLE	• 865	POST	—
TRAIL POLE	• 866	POST	—
1. ALL LEVELS AND DIMENSIONS MUST BE CHECKED ON SITE.
 2. ALL DIMENSIONS MUST BE CHECKED ON SITE.
 3. ALL LEVELS ALONG BOUNDARIES ARE TAKEN AT THE BASE OF THE KERB (WHEN APPLICABLE).
 4. ALL LEVELS ARE RELATED TO A LOCAL SITE DATUM.
REVISIONS:
 Rev A - Scheme amended. - 03.11.22 - NE
 Rev B - Scheme amended. - 11.11.22 - NE
 Rev C - Scheme amended to single storey following correspondence with Planners. - 24.04.23 - NE

Client: Mr Simon Cherry
 Job Title: Proposed Alterations and Extension to Cherry Hall
 Main Street
 Grindleton

Drawing Title: Proposed Site Plan
 Scale: 1:100 @ A2
 Date: Nov 2022
 Drawn: NE

spa
 SUNDERLAND PEACOCK ARCHITECTS
 SUNDERLAND PEACOCK & ASSOCIATES LTD.
 HAZELMERE, PIMLICO ROAD, CLITHEROE
 LANCAHIRE, BB7 2AG
 T 01204 423173 F 01204 427325
 E info@sunderlandpeacock.com
 www.sunderlandpeacock.com

6753 - P02 Rev c