



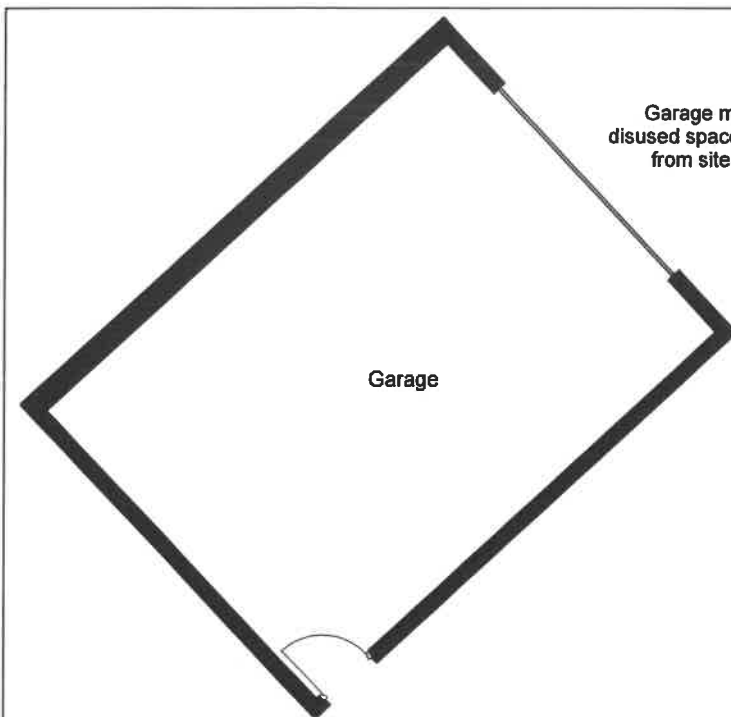

Garage moved to fill
disused space on site. 0.5m
from site boundary


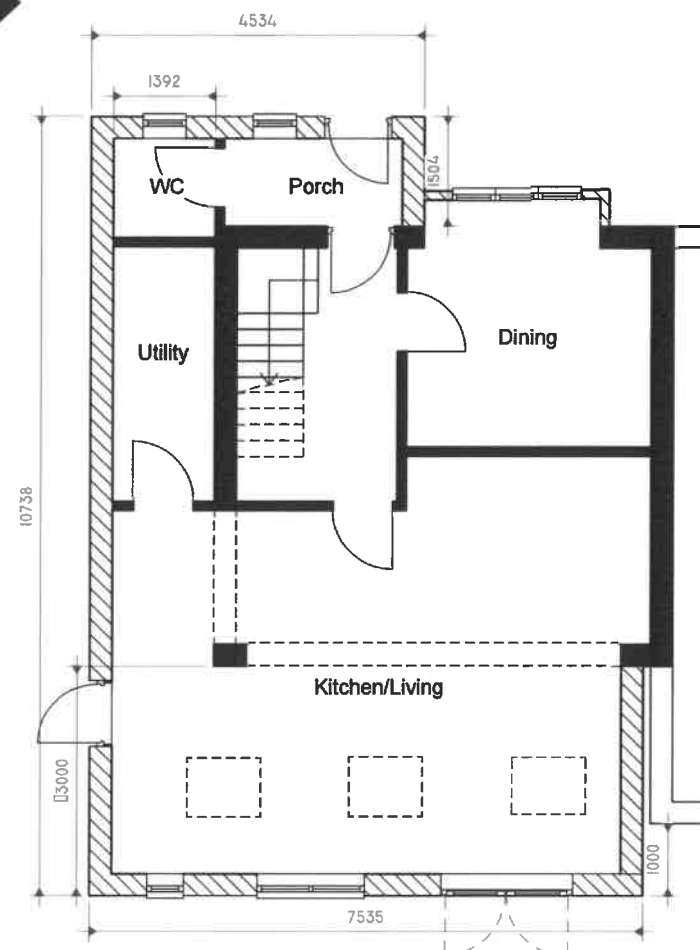


0 PROPOSED GROUND FLOOR

1
1 : 50

1 PROPOSED FIRST FLOOR

2
1 : 50

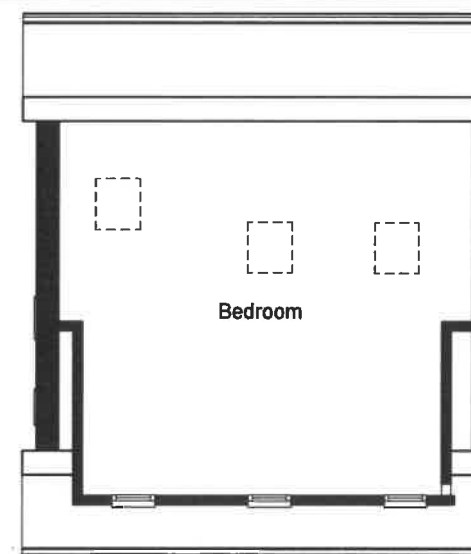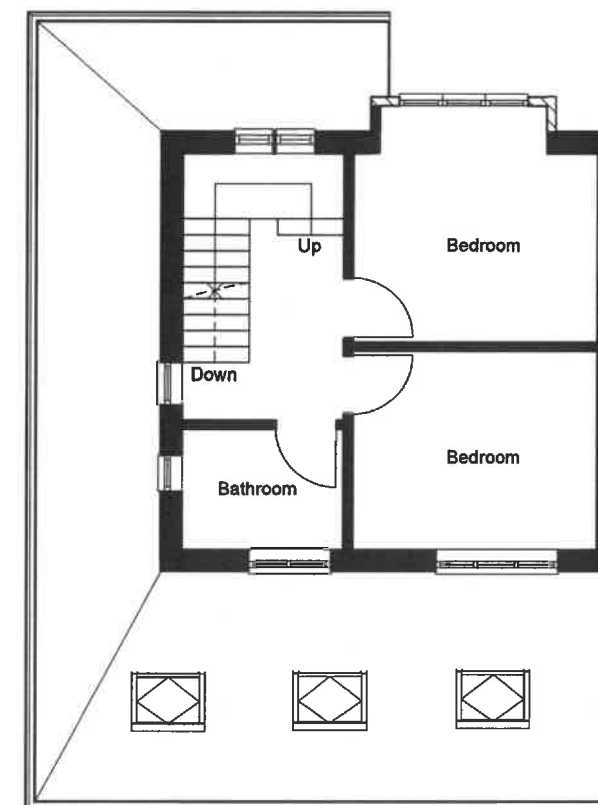

2 PROPOSED EAVES

3
1 : 50

23/0352

Peter Hitchen
Architects

Marathon House
The Sidings Business Park
Whalley, BB7 9SE

01254 823 885

www.peterhitchenarchitects.co.uk

NOTES:

No.	Description	Date

CLIENT: Mr Cosgrove

PROJECT:
Proposed development at
10 Manor Road
Whalley

SHEET:
PROPOSED FLOOR PLAN

Project number PHA/781

Date 08/06/2023

Drawn by JS

Checked by PH

A2.2

Scale 1 : 50

Sheet size A1

AMENDED PLANS RECEIVED

DATE 9/6/23