



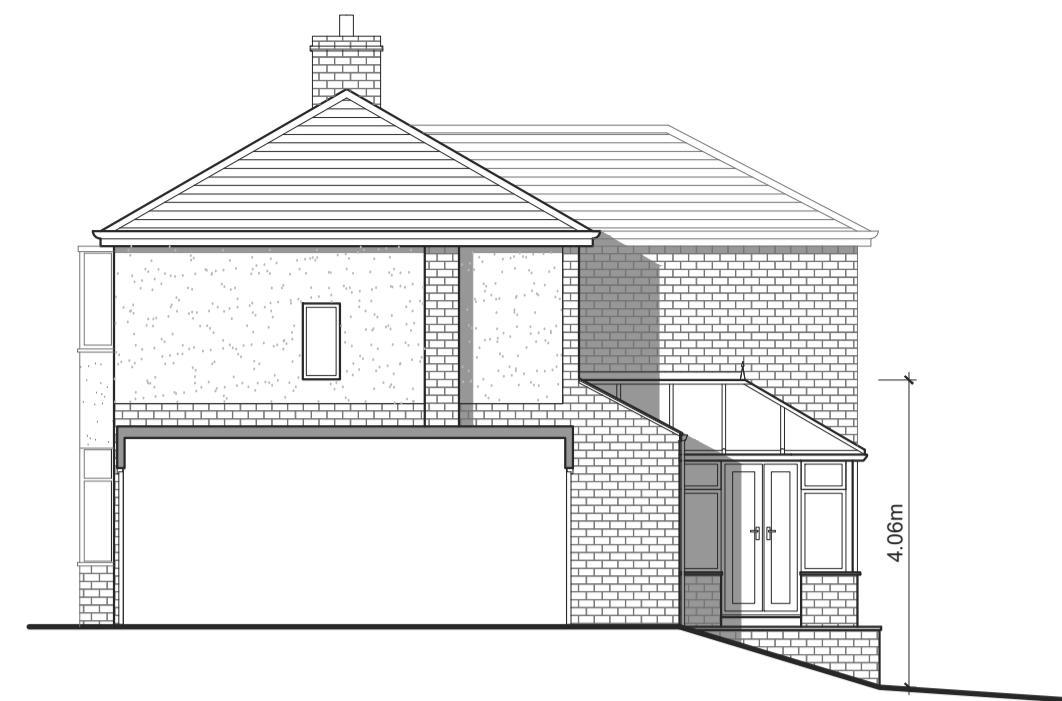

EXISTING SOUTH EAST ELEVATION
Scale 1:100




EXISTING NORTH EAST ELEVATION
(SECTION A-A)
Scale 1:100

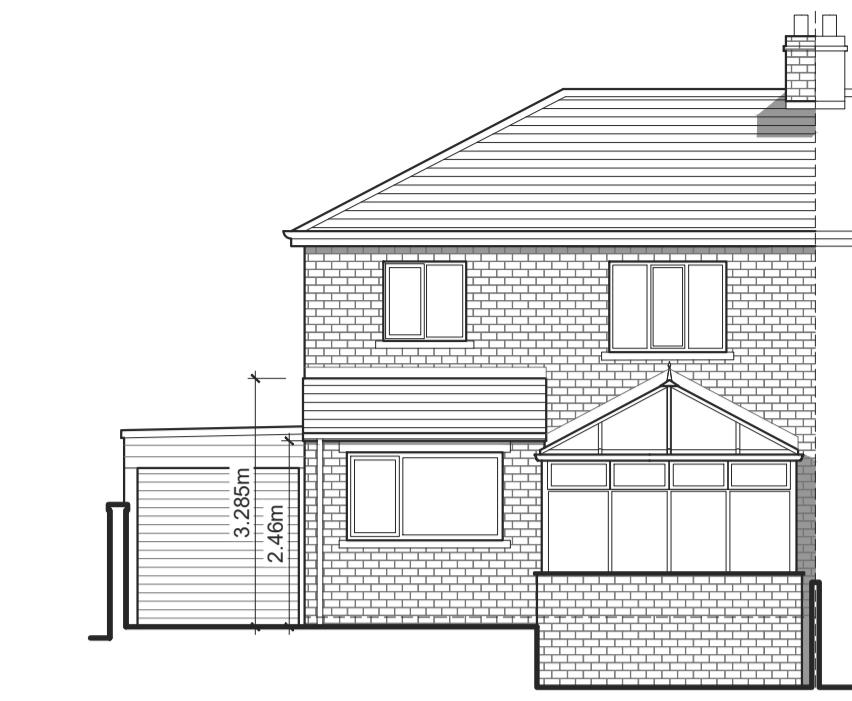

EXISTING NORTH WEST ELEVATION
Scale 1:100




PROPOSED SOUTH EAST ELEVATION
Scale 1:100

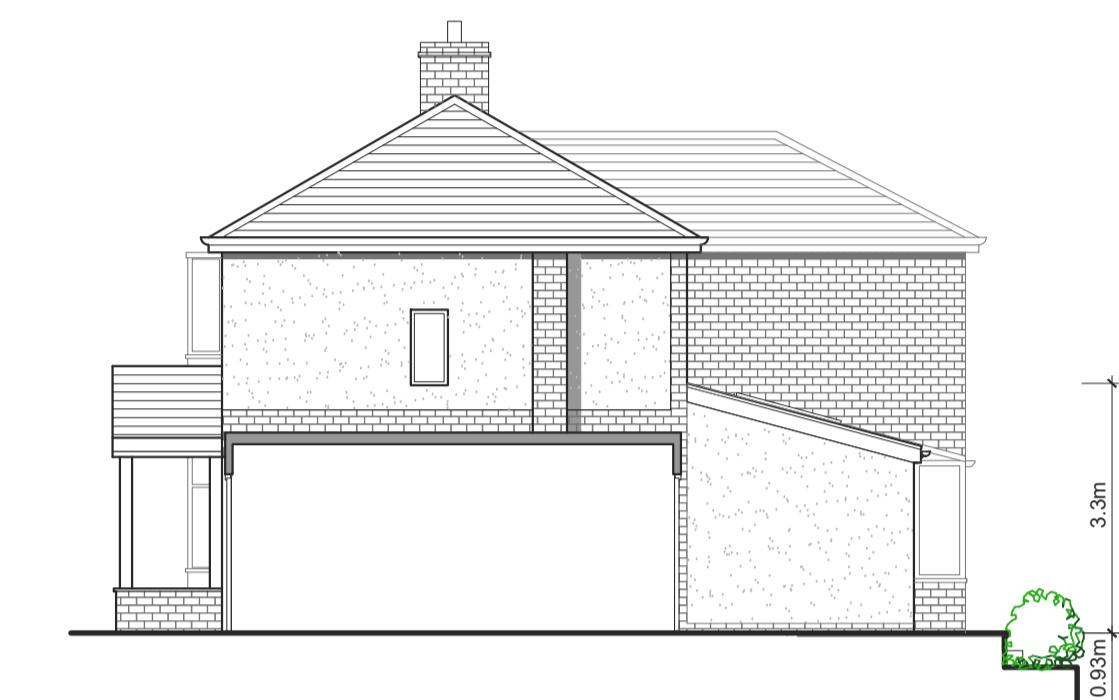


PROPOSED NORTH EAST ELEVATION
(SECTION A-A)
Scale 1:100



PROPOSED NORTH WEST ELEVATION
Scale 1:100

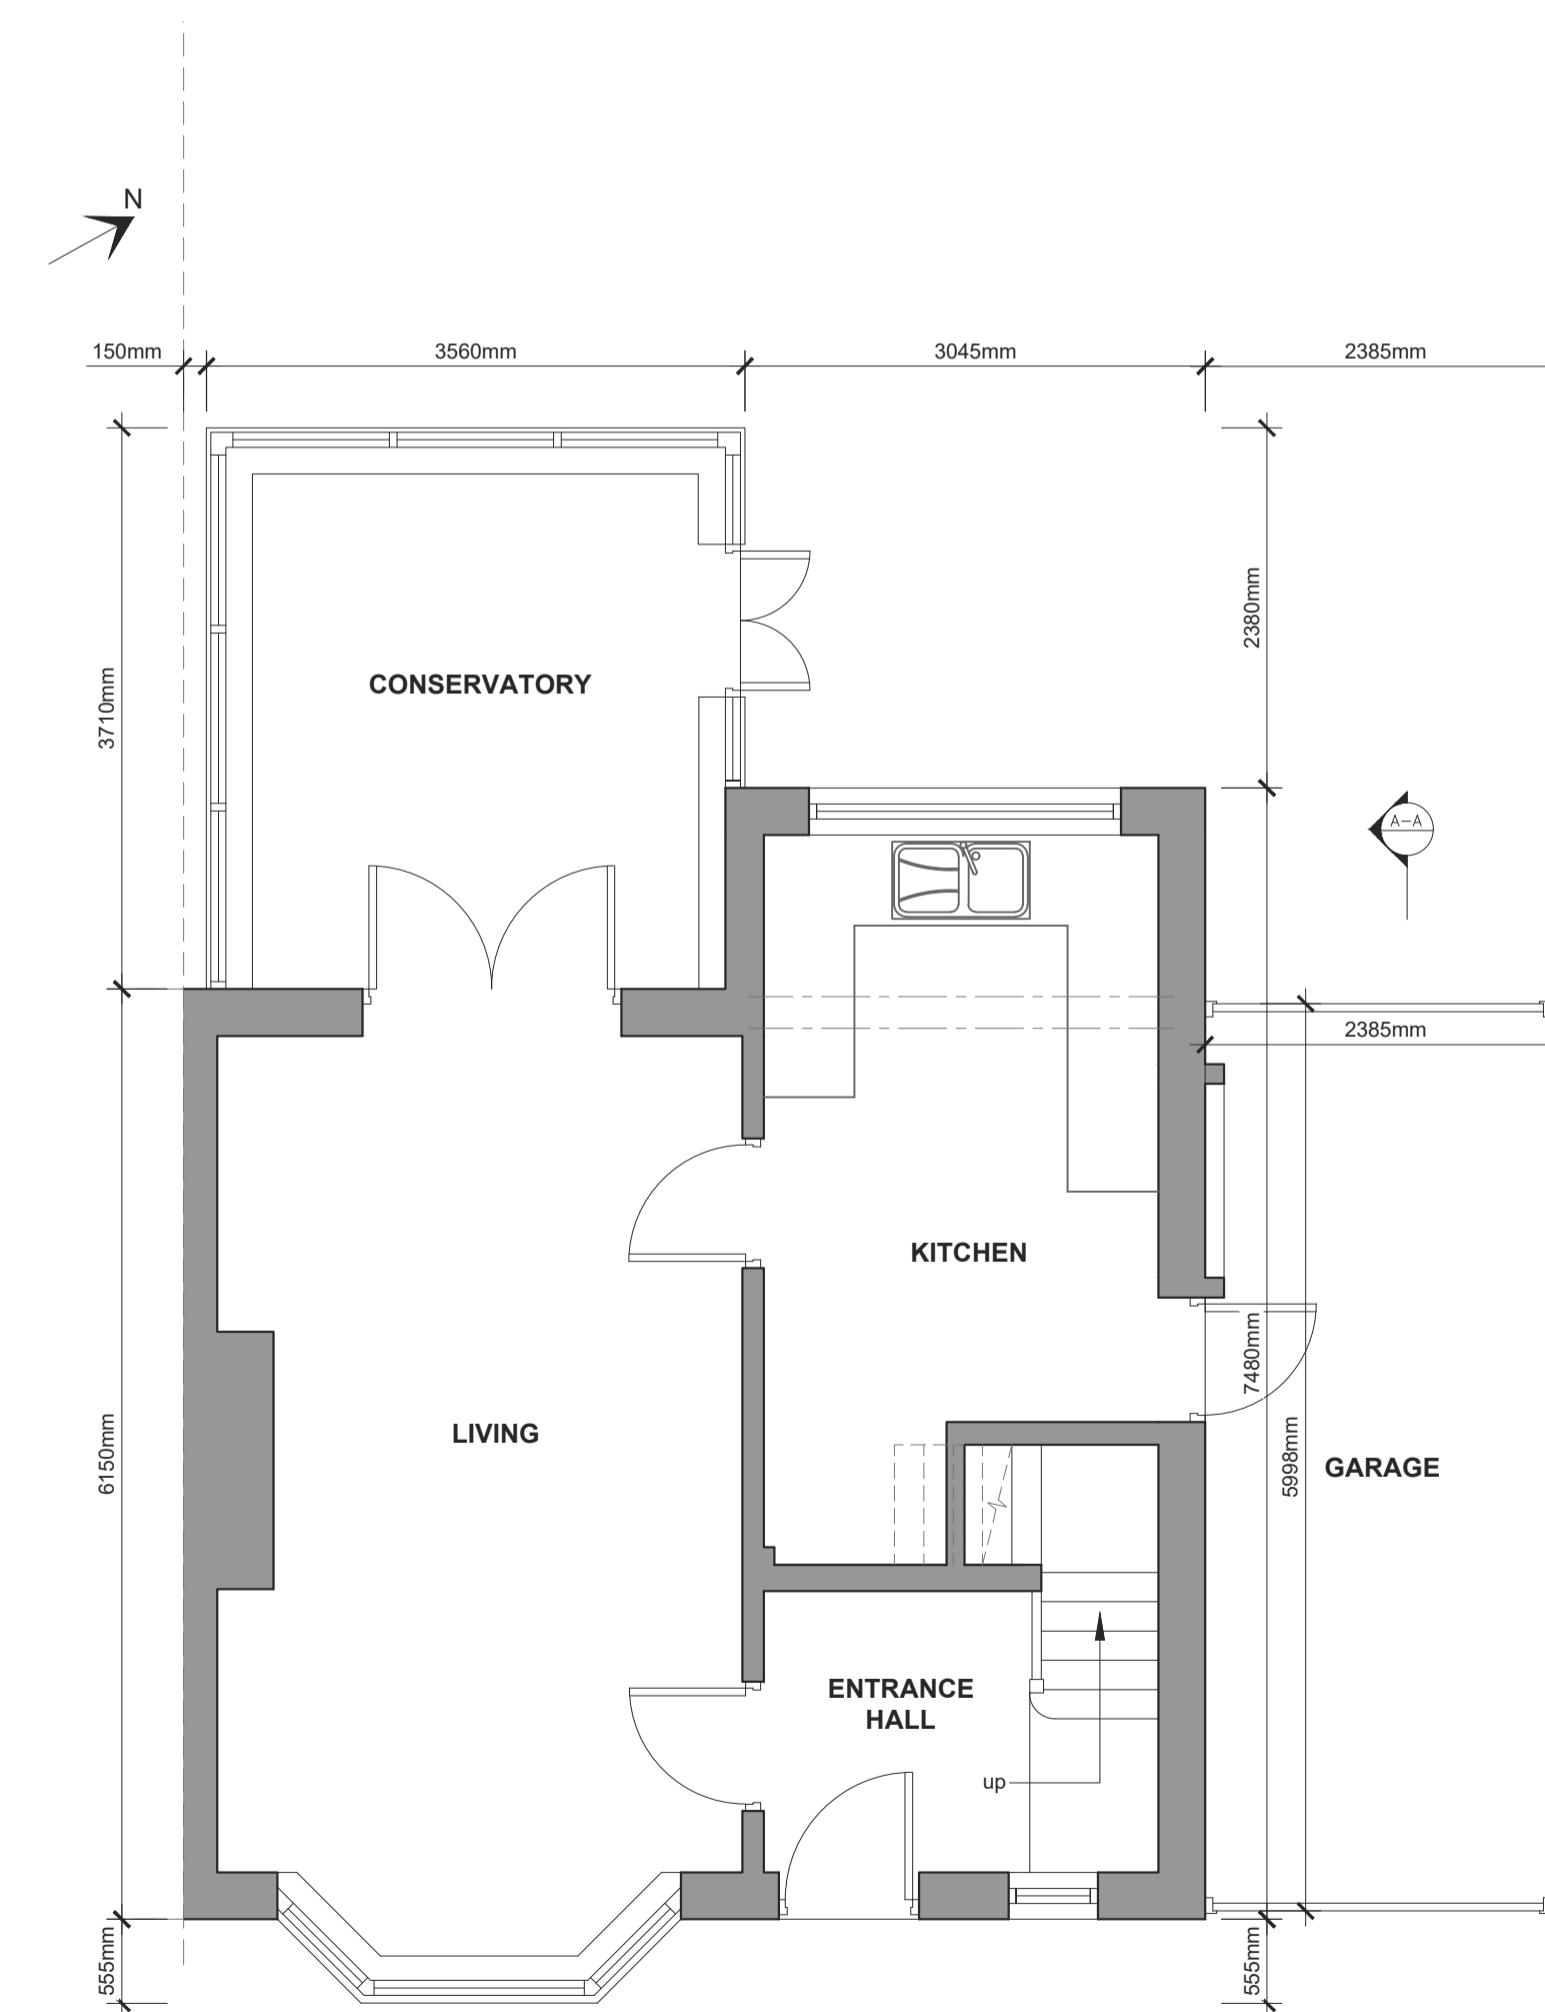

EXISTING GROUND FLOOR PLAN
Scale 1:50

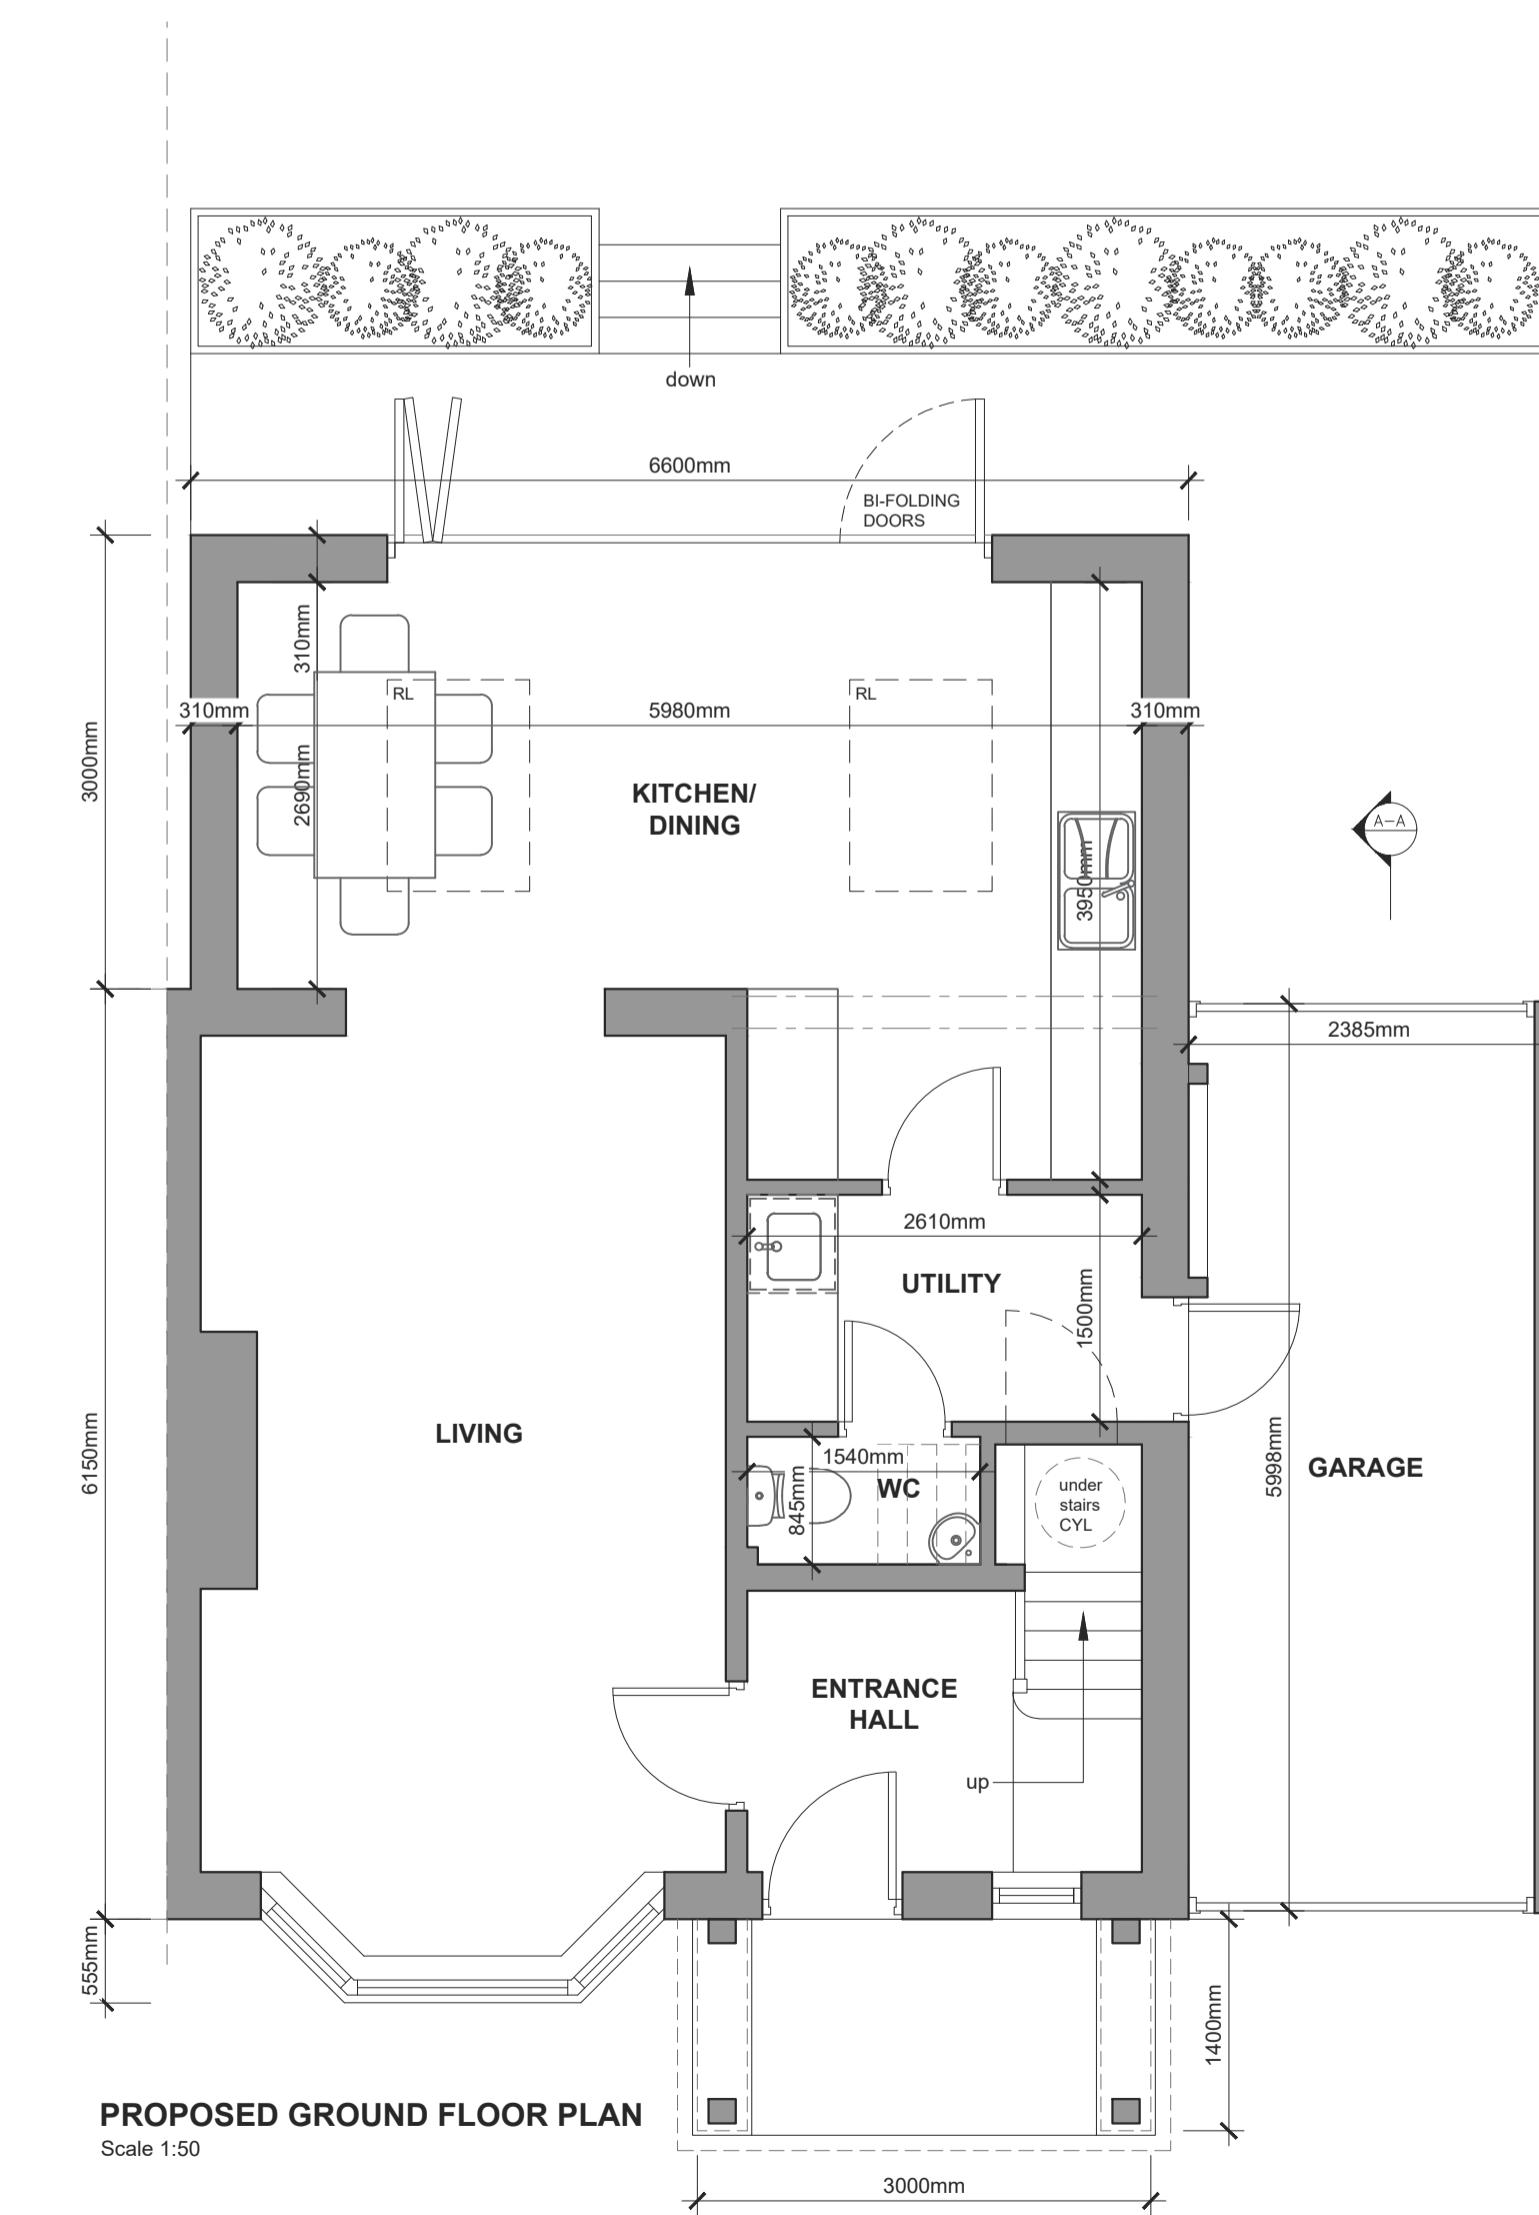

PROPOSED GROUND FLOOR PLAN
Scale 1:50

B PRG Revised following planning officer consultation 03.07.2023
A PRG Revised following client consultation 02.05.2023

by revision date