



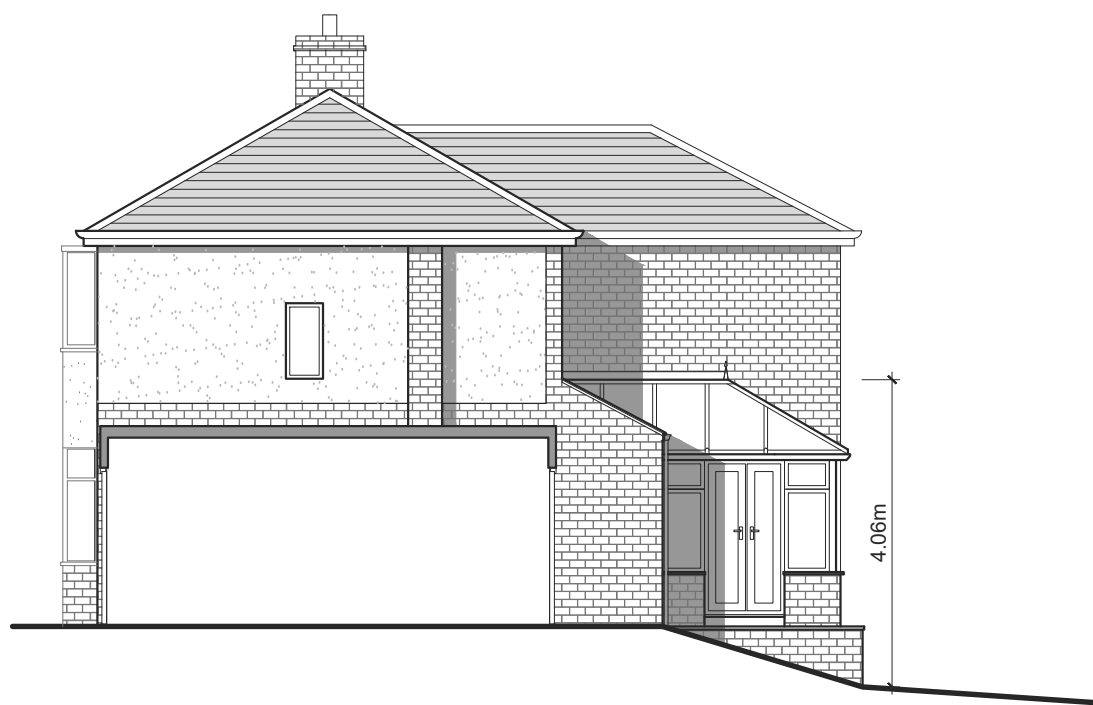

EXISTING SOUTH EAST ELEVATION
Scale 1:100




EXISTING NORTH EAST ELEVATION
(SECTION A-A)
Scale 1:100

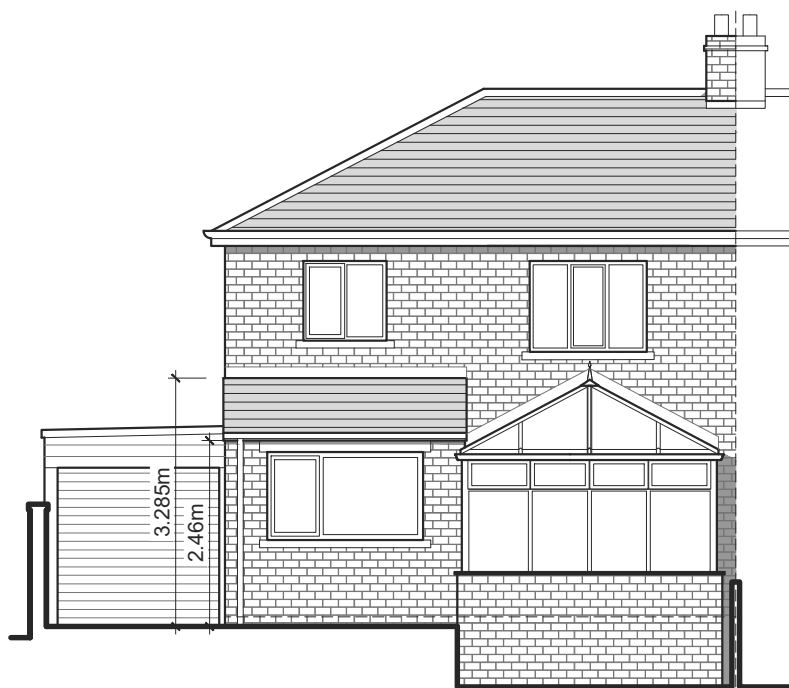


EXISTING NORTH WEST ELEVATION
Scale 1:100



PROPOSED SOUTH EAST ELEVATION
Scale 1:100

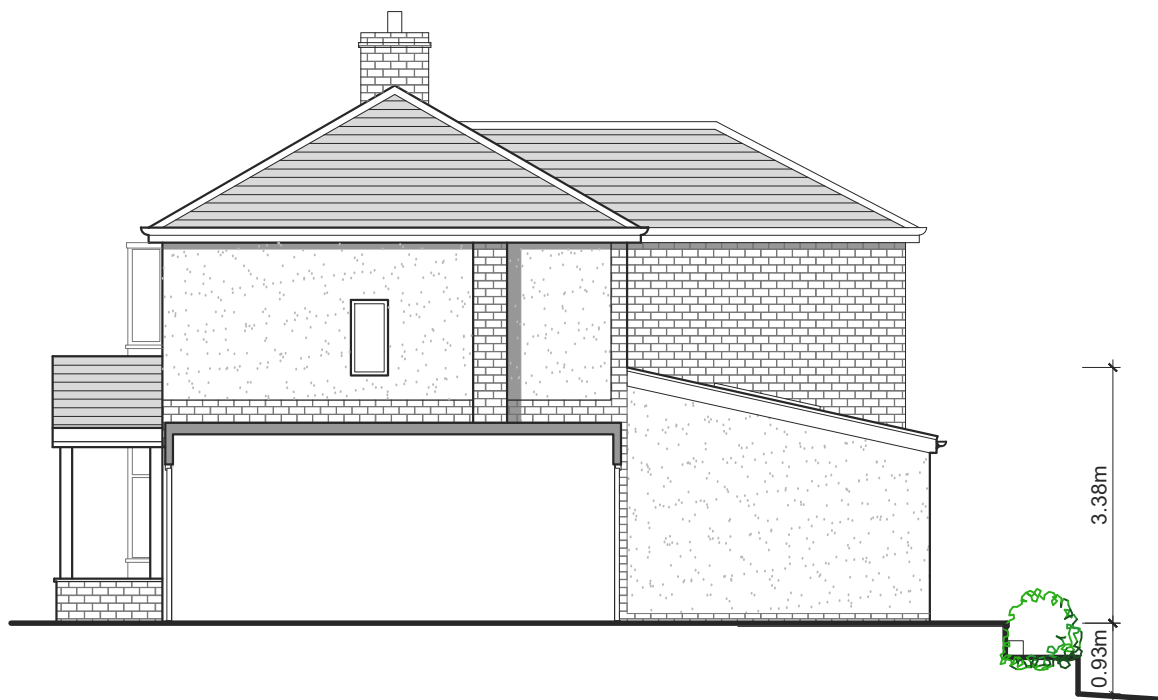


PROPOSED NORTH EAST ELEVATION
(SECTION A-A)
Scale 1:100

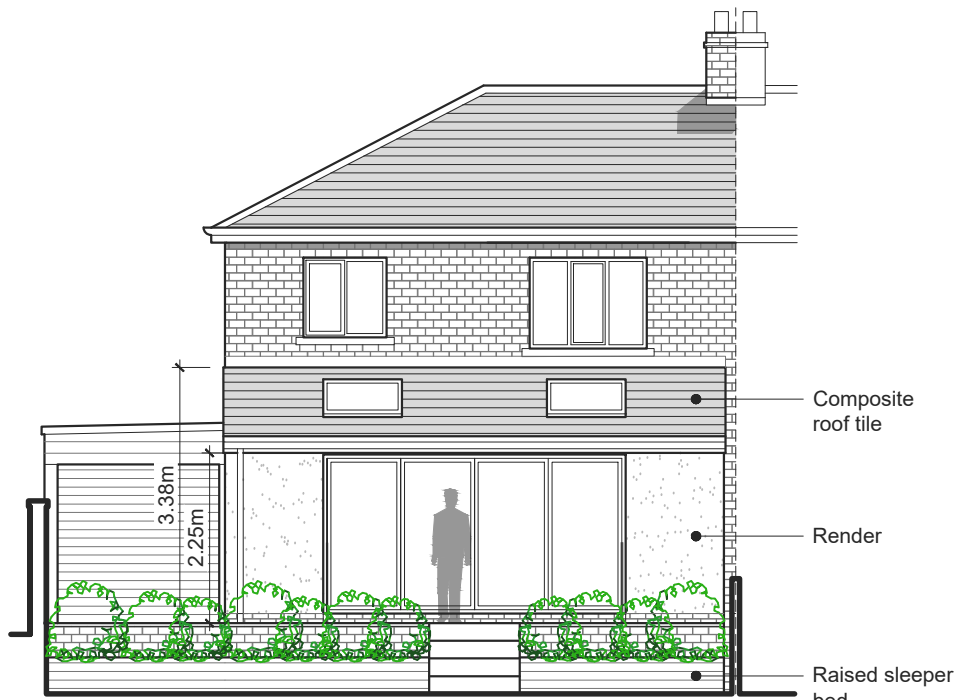


PROPOSED NORTH WEST ELEVATION
Scale 1:100



PROPOSED VISUAL

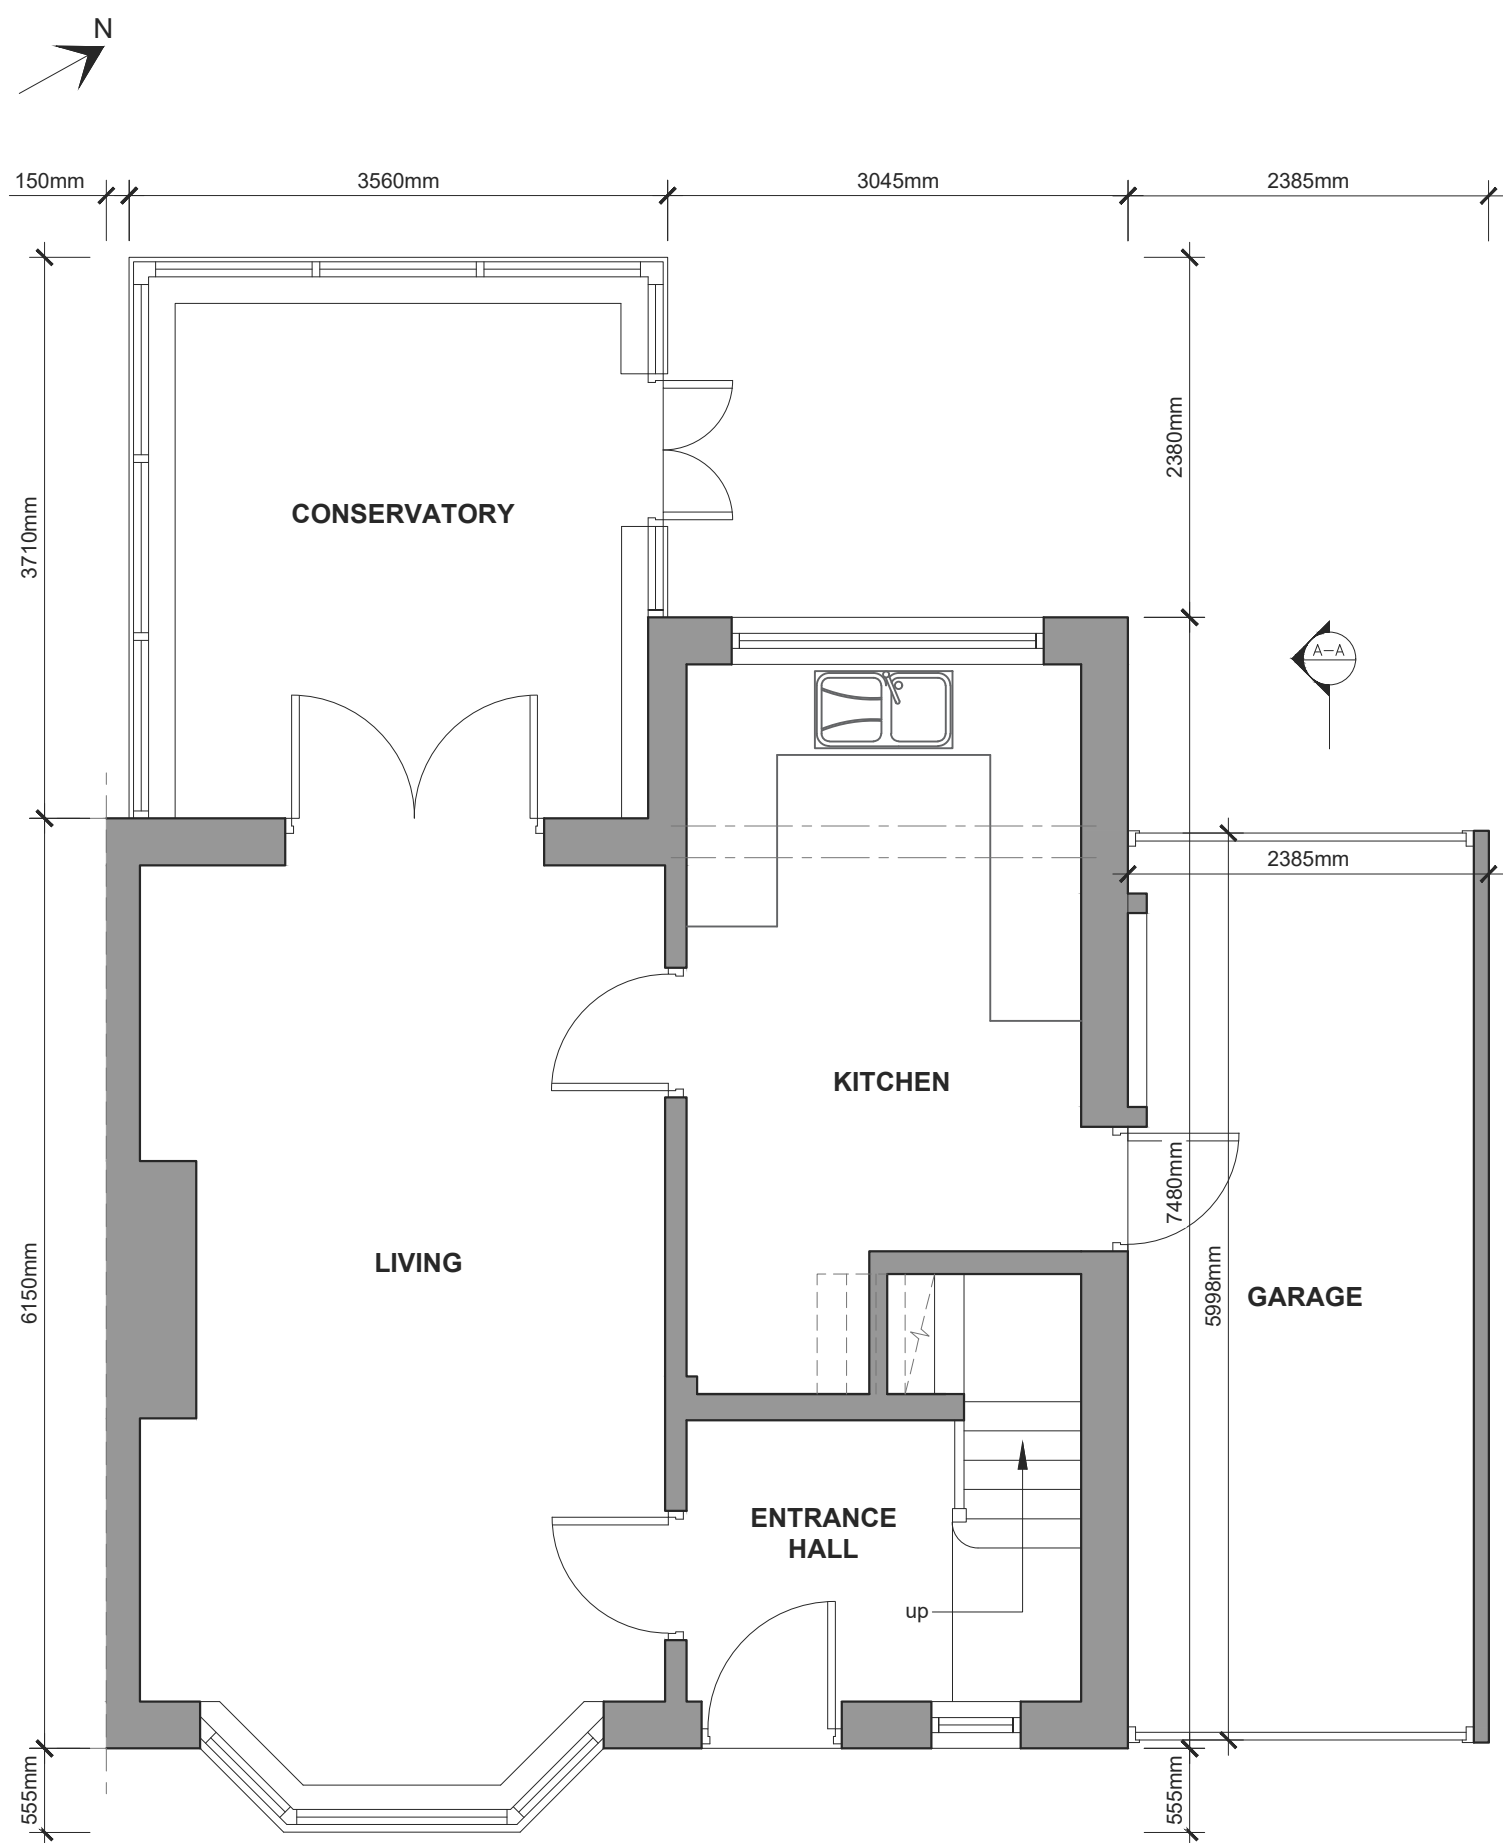

EXISTING GROUND FLOOR PLAN
Scale 1:50

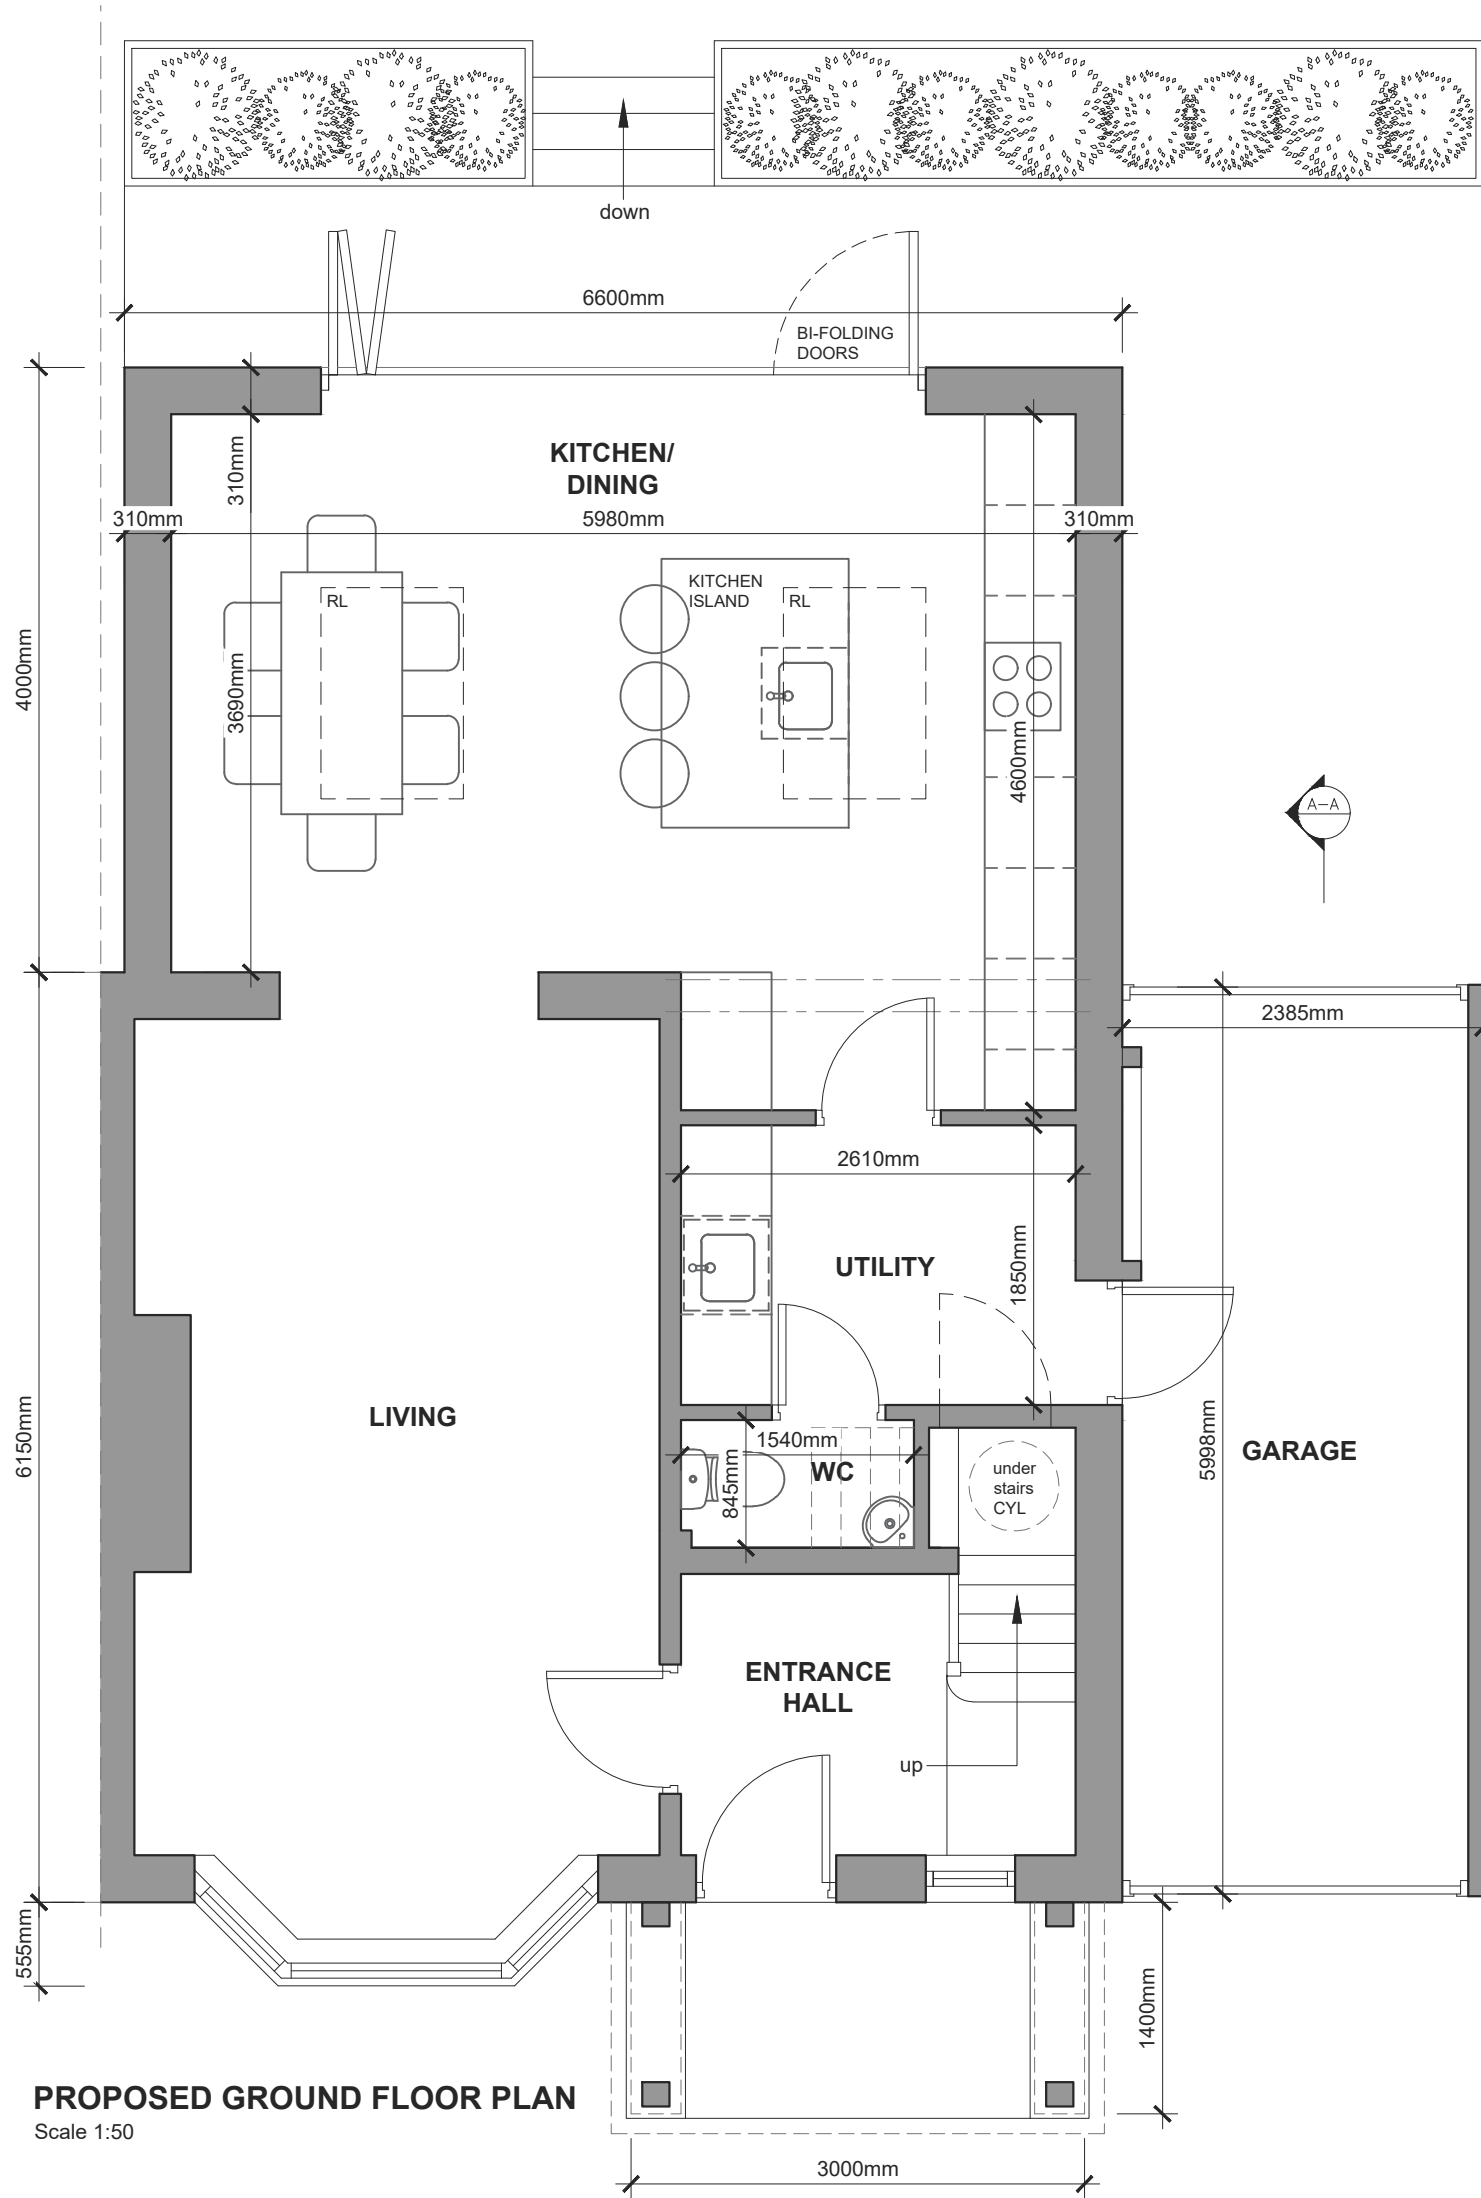

PROPOSED GROUND FLOOR PLAN
Scale 1:50