


ABBREVIATIONS


AB	Air Brick
ch	Ceiling Height
CL	Cover Level
FFL	Finished Floor Level
GU	Gully
IC	Inspection Cover
MH	Man Hole
RWP	Rain Water Pipe
SVP	Soil Vent Pipe
TF	Top of Fence
TW	Top of Wall
usb	Under Side of Beam

NOTE
All levels and coordinates relate to OSGB36(15) using GNSS data.
Levels defining edge of carriageway are observed at channel (bottom of kerb).

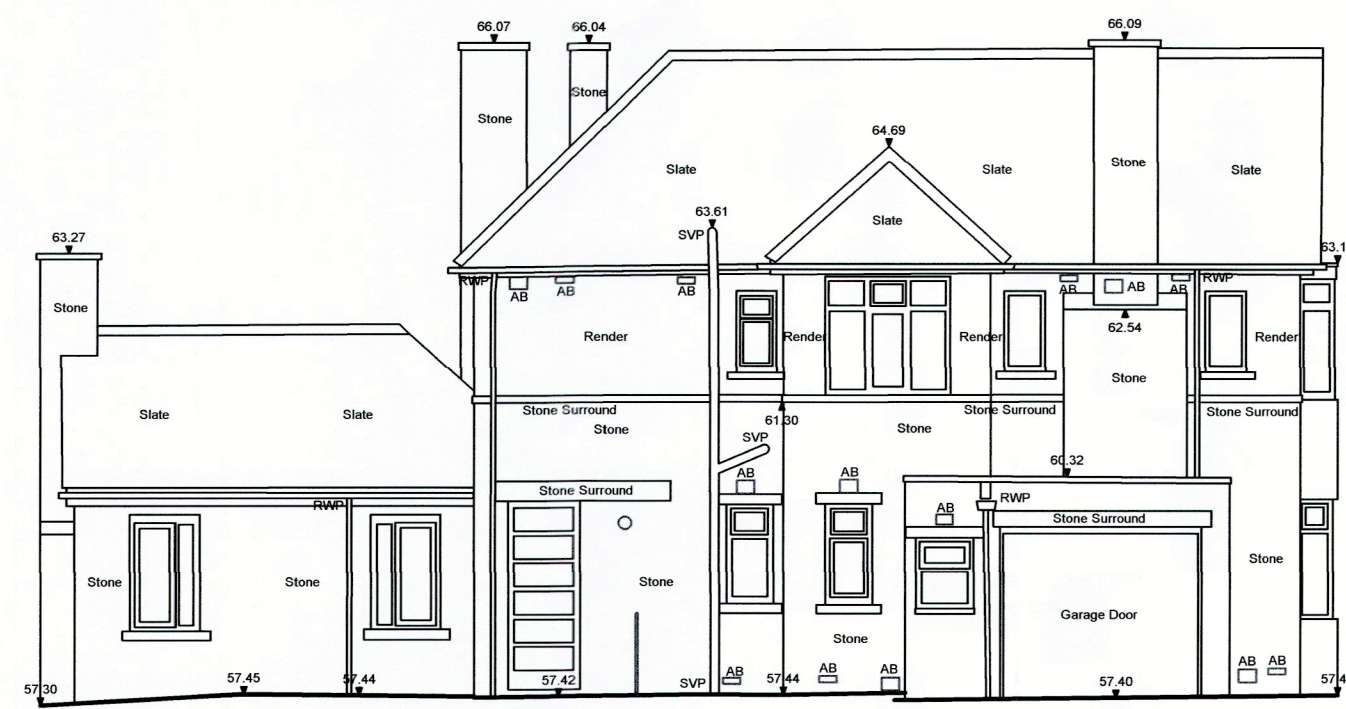

▼ 55.00m above OS Datum

North Elevation

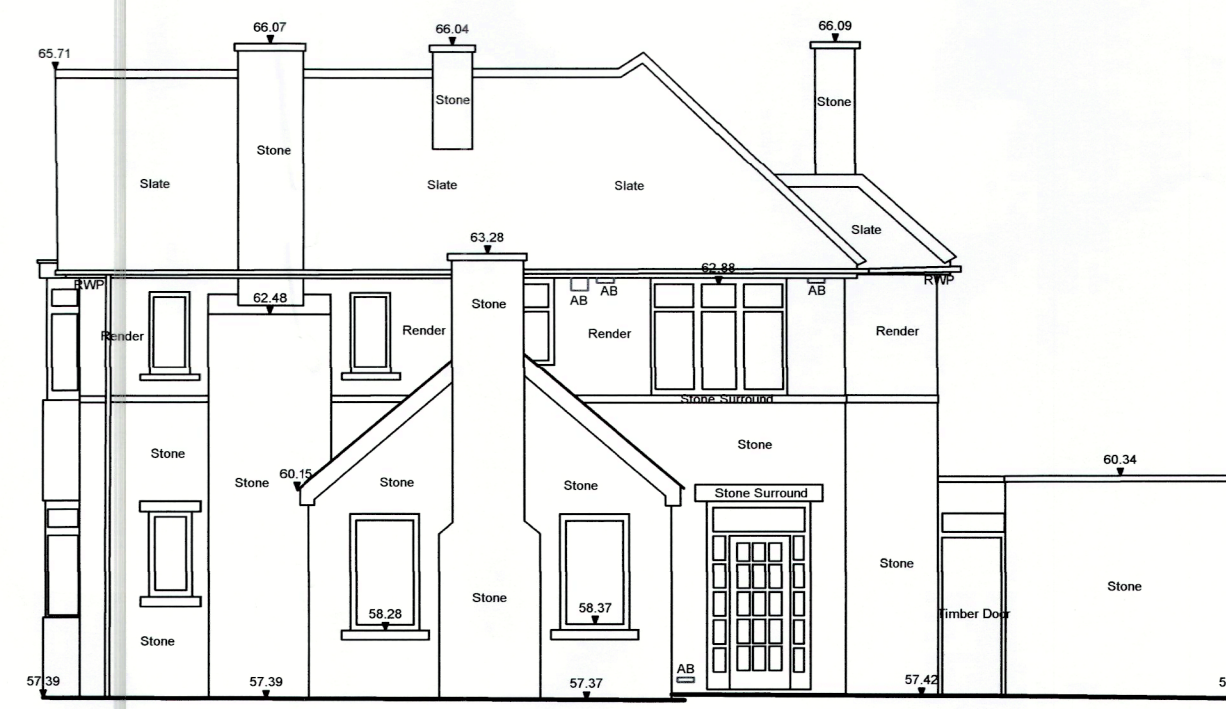


▼ 55.00m above OS Datum

East Elevation




▼ 55.00m above OS Datum

South Elevation

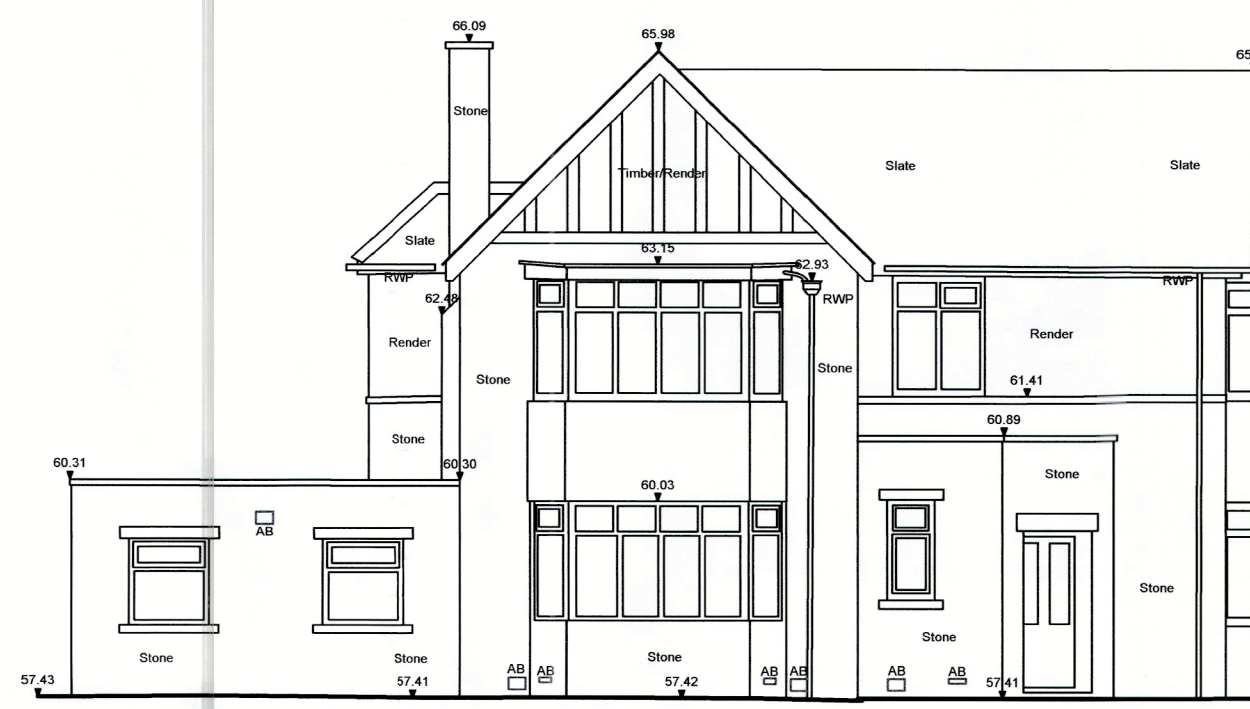


▼ 55.00m above OS Datum


West Elevation

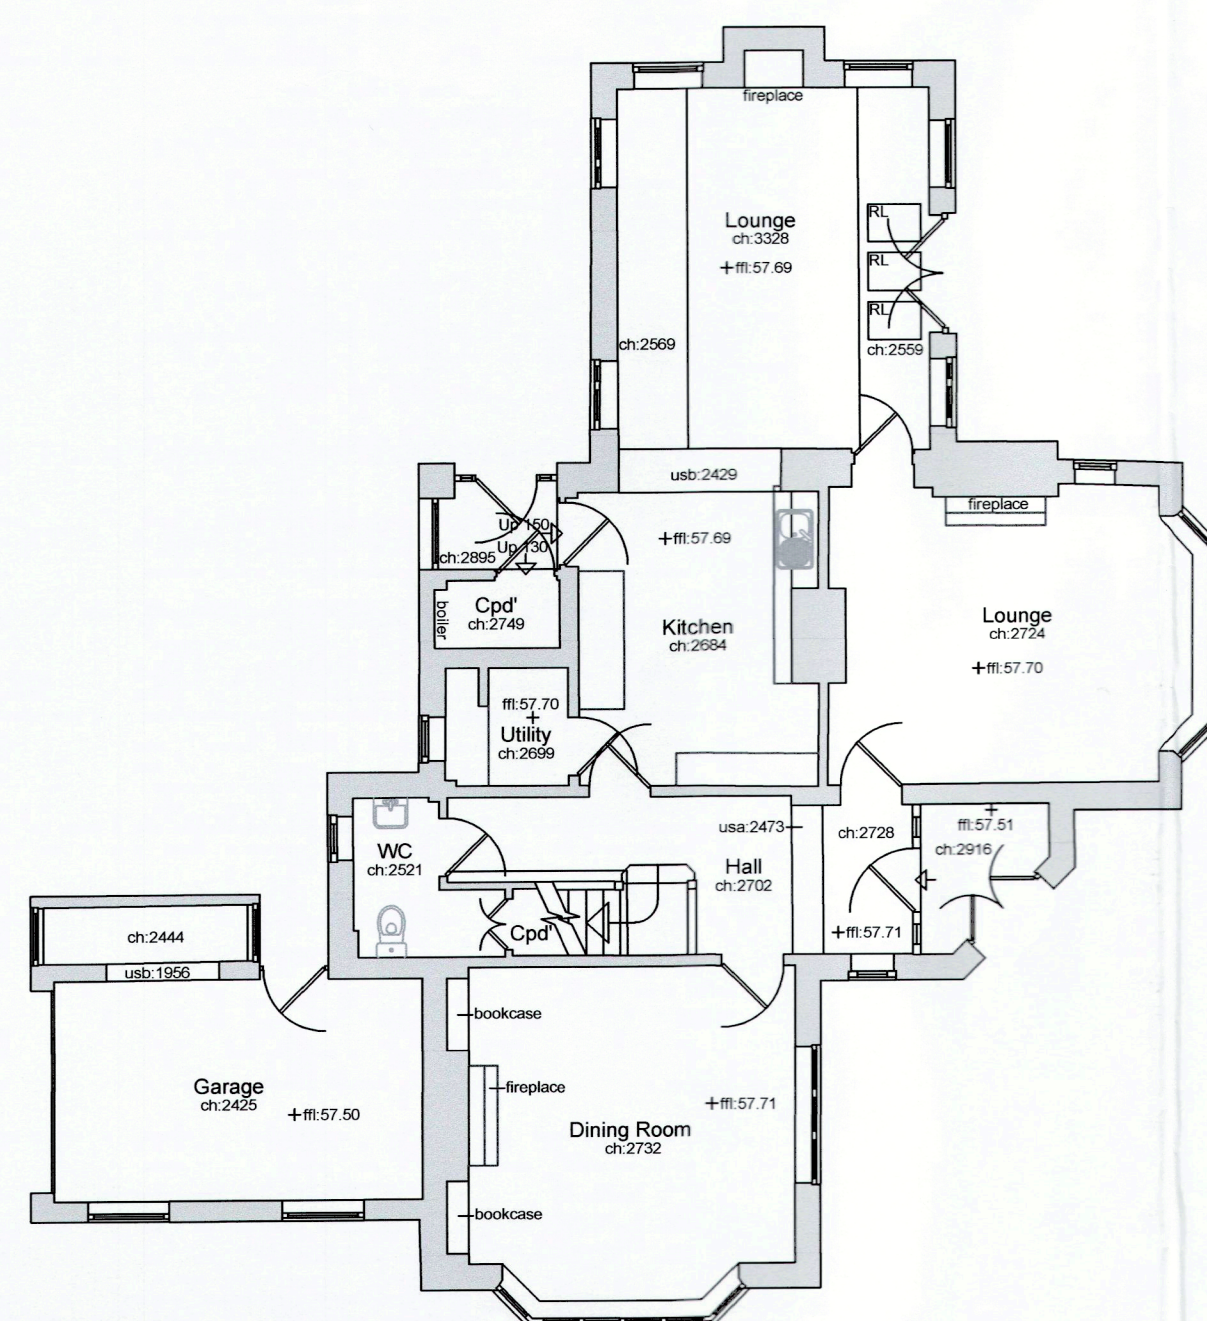

Ground Floor Plan

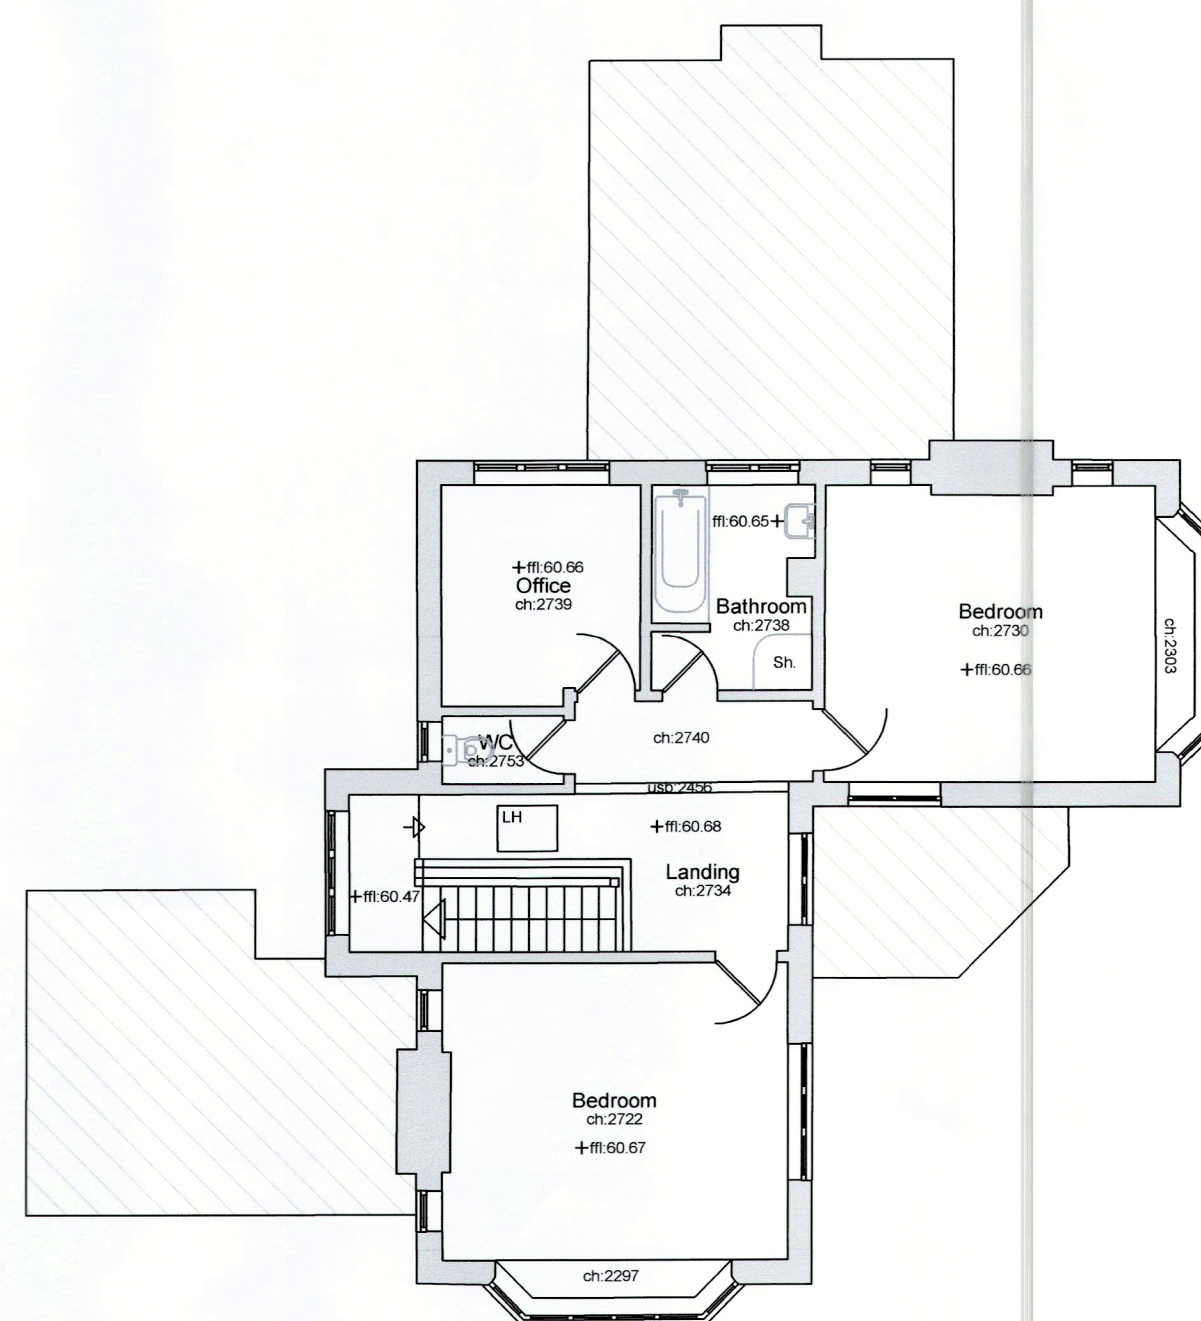

First Floor Plan

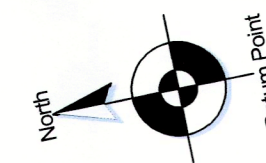

Client
Mr and Mrs O'Connor

Job Title

Acorn House
Whalley
BB7 9JN

Drawing Title
Existing Floor Plans and Elevations

Scale 1:100 @ A1	Date Feb 2023	Drawn TriCAD
---------------------	------------------	-----------------

spa
ARCHITECTS

SUNDERLAND PEAOCK

SUNDERLAND PEAOCK & ASSOCIATES LTD.
HAZELMERE, PIMLICO ROAD, CLITHEROE
LANCASHIRE, BB7 2AG
01206 423178 / 01206 427328
info@sunderlandpeacock.com
www.sunderlandpeacock.com


$$\overline{6827} - 002$$