



Garage 1 - to be demolished

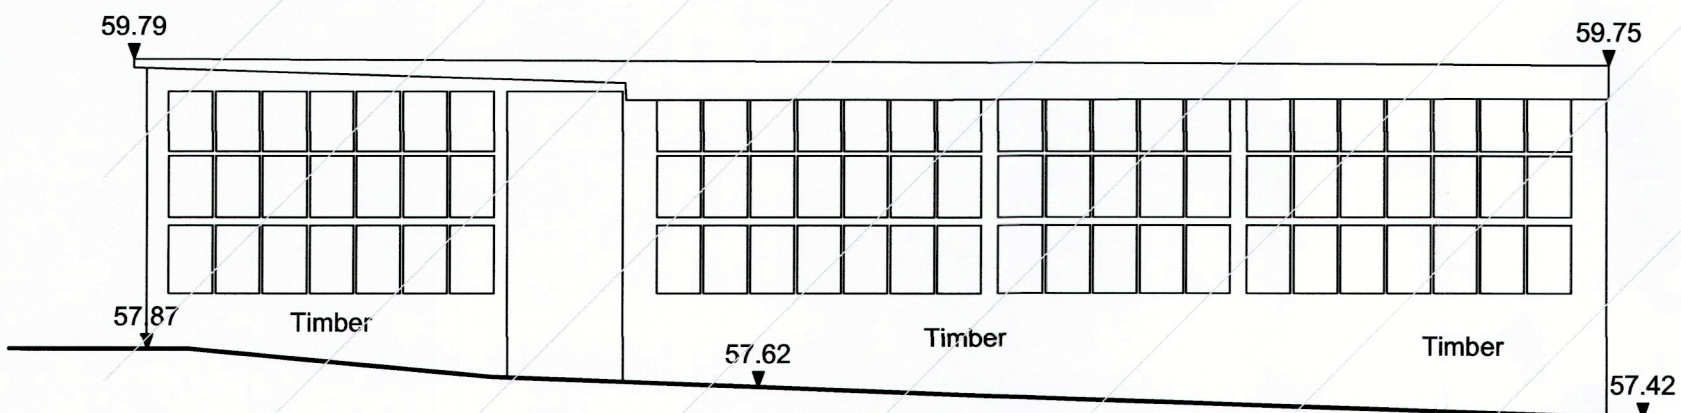


▼ 55.00m above OS Datum

West Elevation

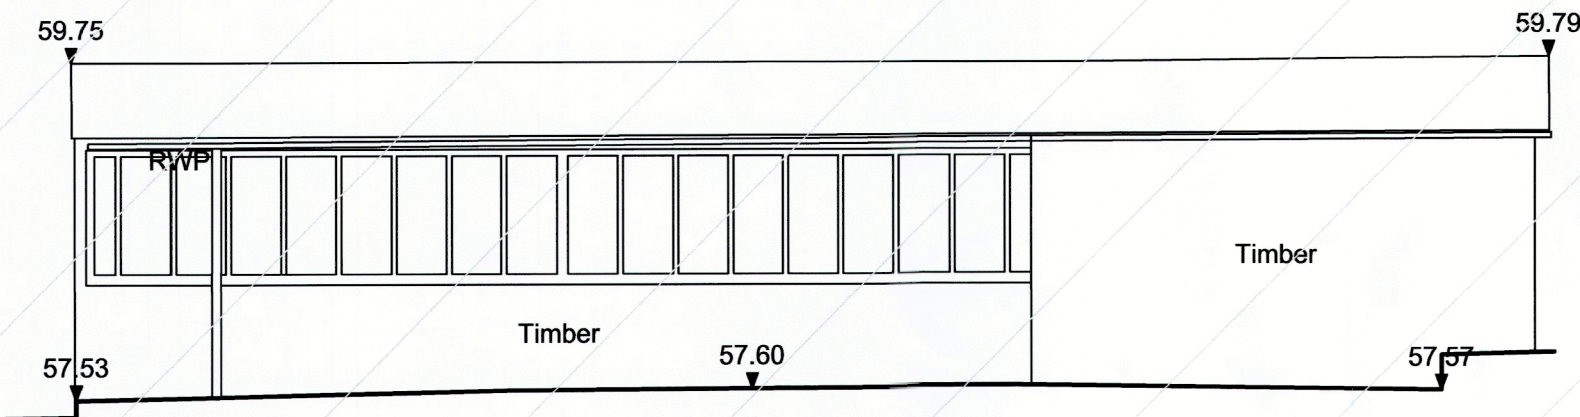


▼ 55.00m above OS Datum

East Elevation

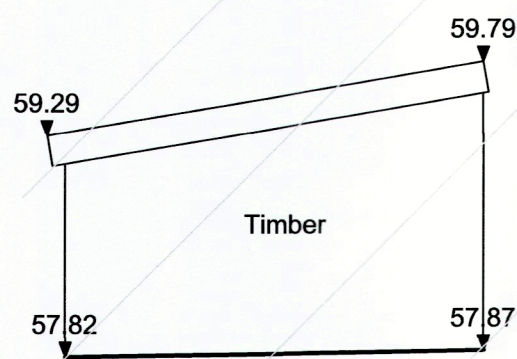

▼ 55.00m above OS Datum


North Elevation

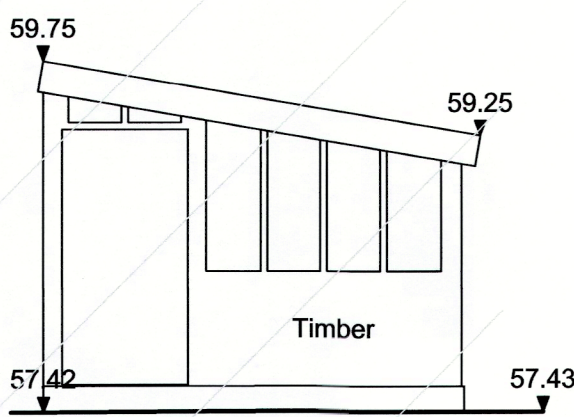

▼ 55.00m above OS Datum


South Elevation

Garage 2

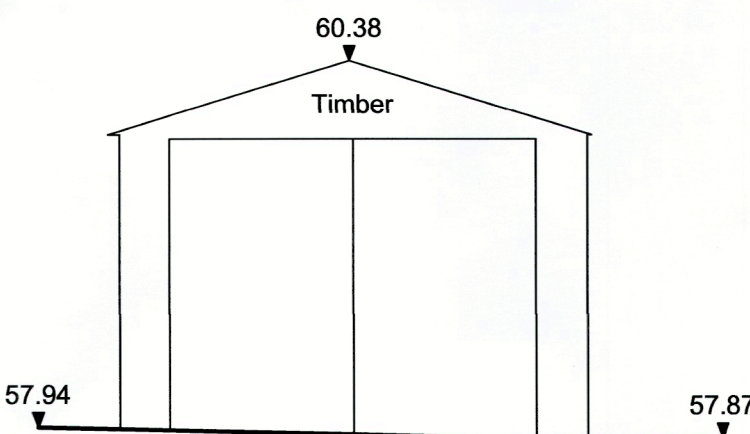


▼ 55.00m above OS Datum

West Elevation

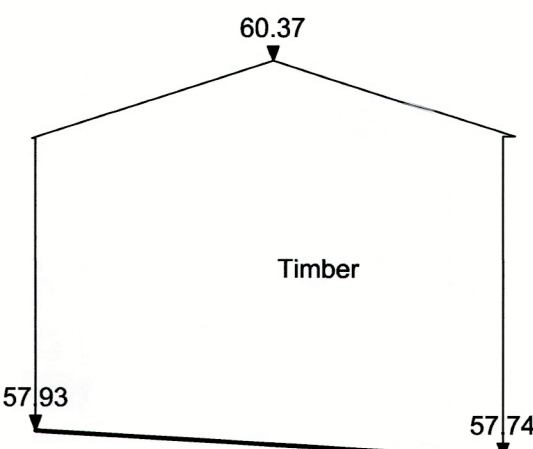


▼ 55.00m above OS Datum

East Elevation

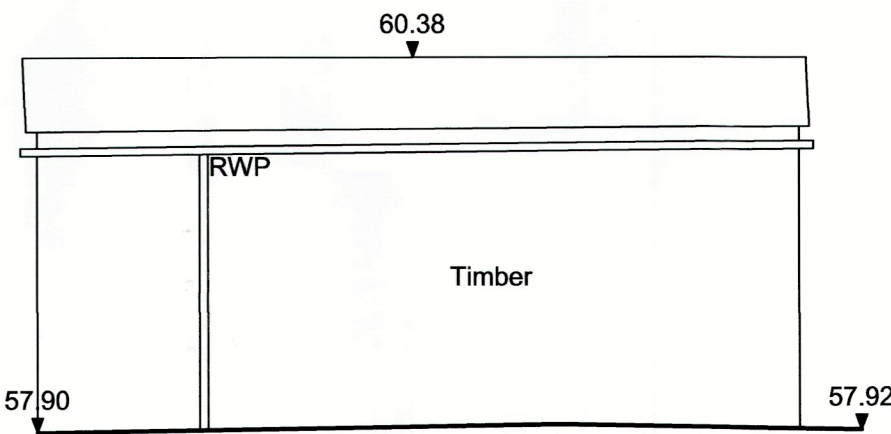


▼ 55.00m above OS Datum

North Elevation

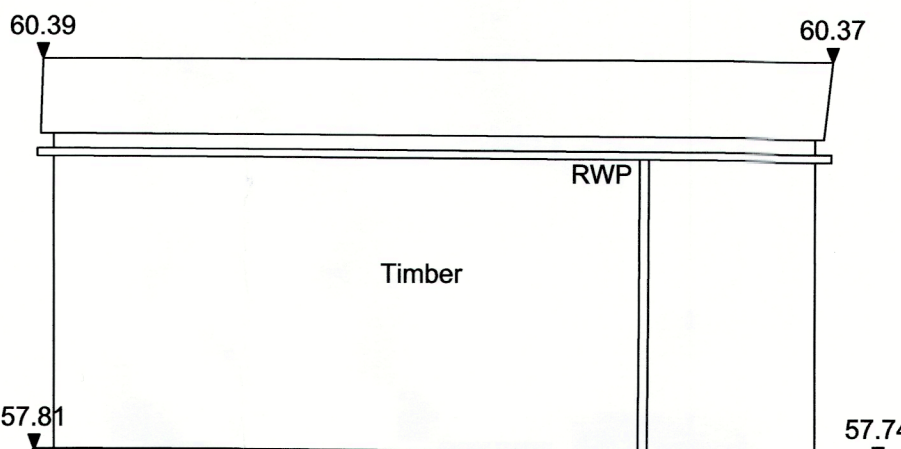

▼ 55.00m above OS Datum


South Elevation

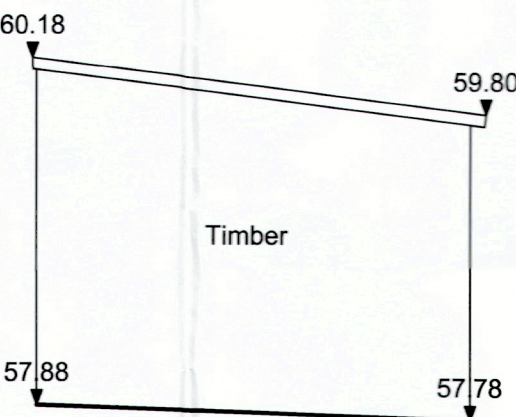

▼ 55.00m above OS Datum


West Elevation

Garage 3

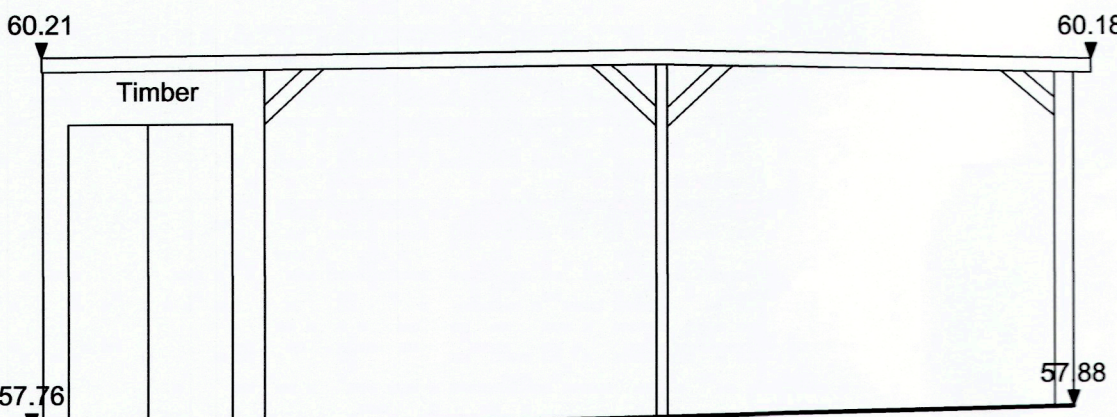


▼ 55.00m above OS Datum

North Elevation

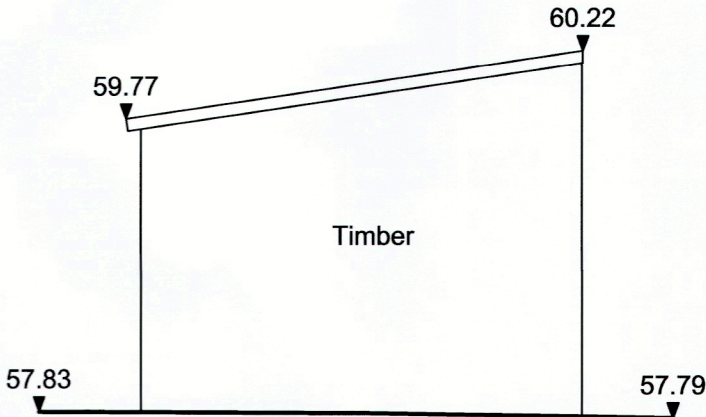

▼ 55.00m above OS Datum

East Elevation

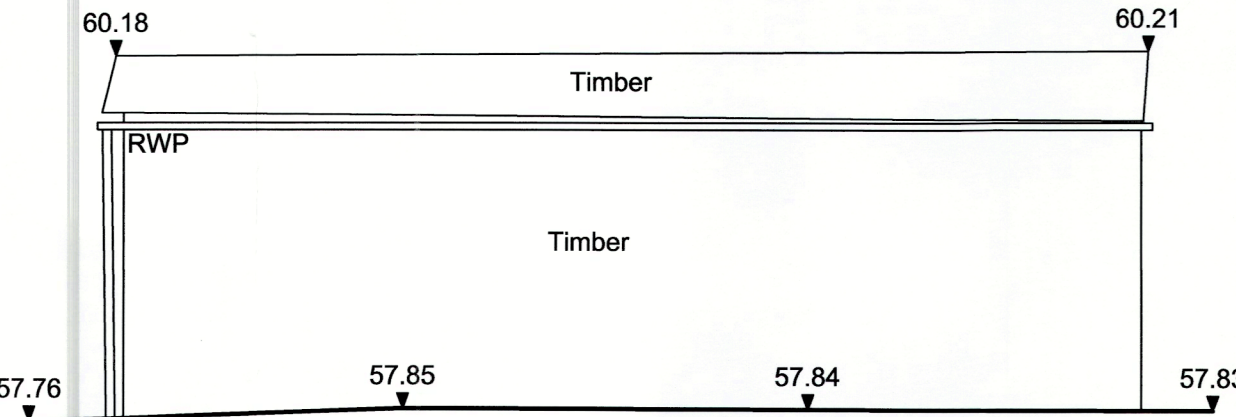

▼ 55.00m above OS Datum

South Elevation

Client Mr and Mrs O'Connor			
Job Title Acorn House Whalley BB7 9JN			
Drawing Title Garage Elevations			
Scale 1:50 @ A1	Date Feb 2023	Drawn TriCAD	
SUNDERLAND PEACOCK & ASSOCIATES LTD HAZELMERE, PIMLICO ROAD, CLITHEROE LANCASHIRE, BB7 2AG T 01200 423178 F 01200 427328 E info@sunderlandpeacock.com www.sunderlandpeacock.com  spa ARCHITECTS			
6827 -003			