


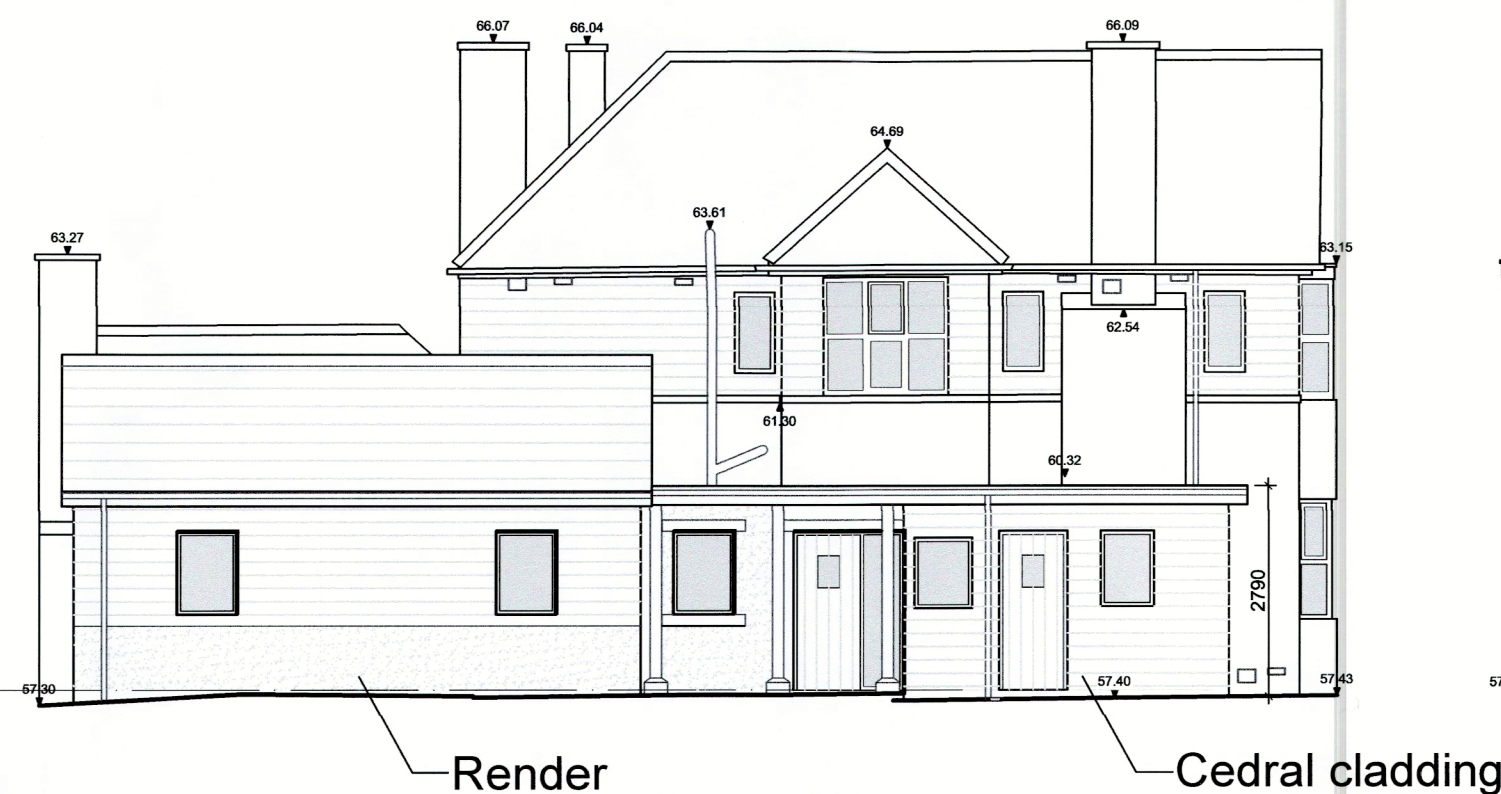


▼ 55.00m above OS Datum
South Elevation
1:100 Scale




▼ 55.00m above OS Datum
North Elevation
1:100 Scale




▼ 55.00m above OS Datum
East Elevation
1:100 Scale

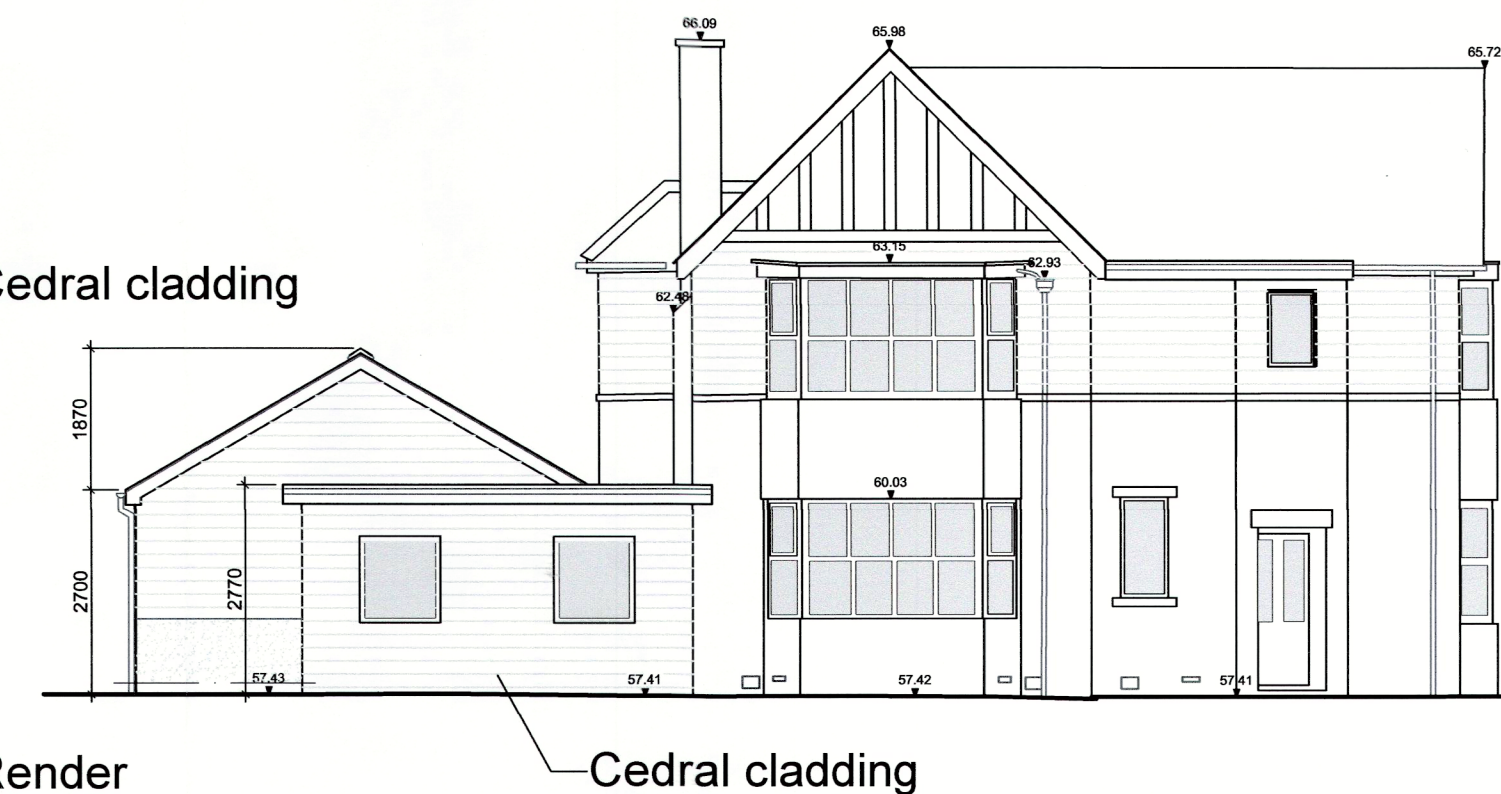


▼ 55.00m above OS Datum
West Elevation
1:100 Scale

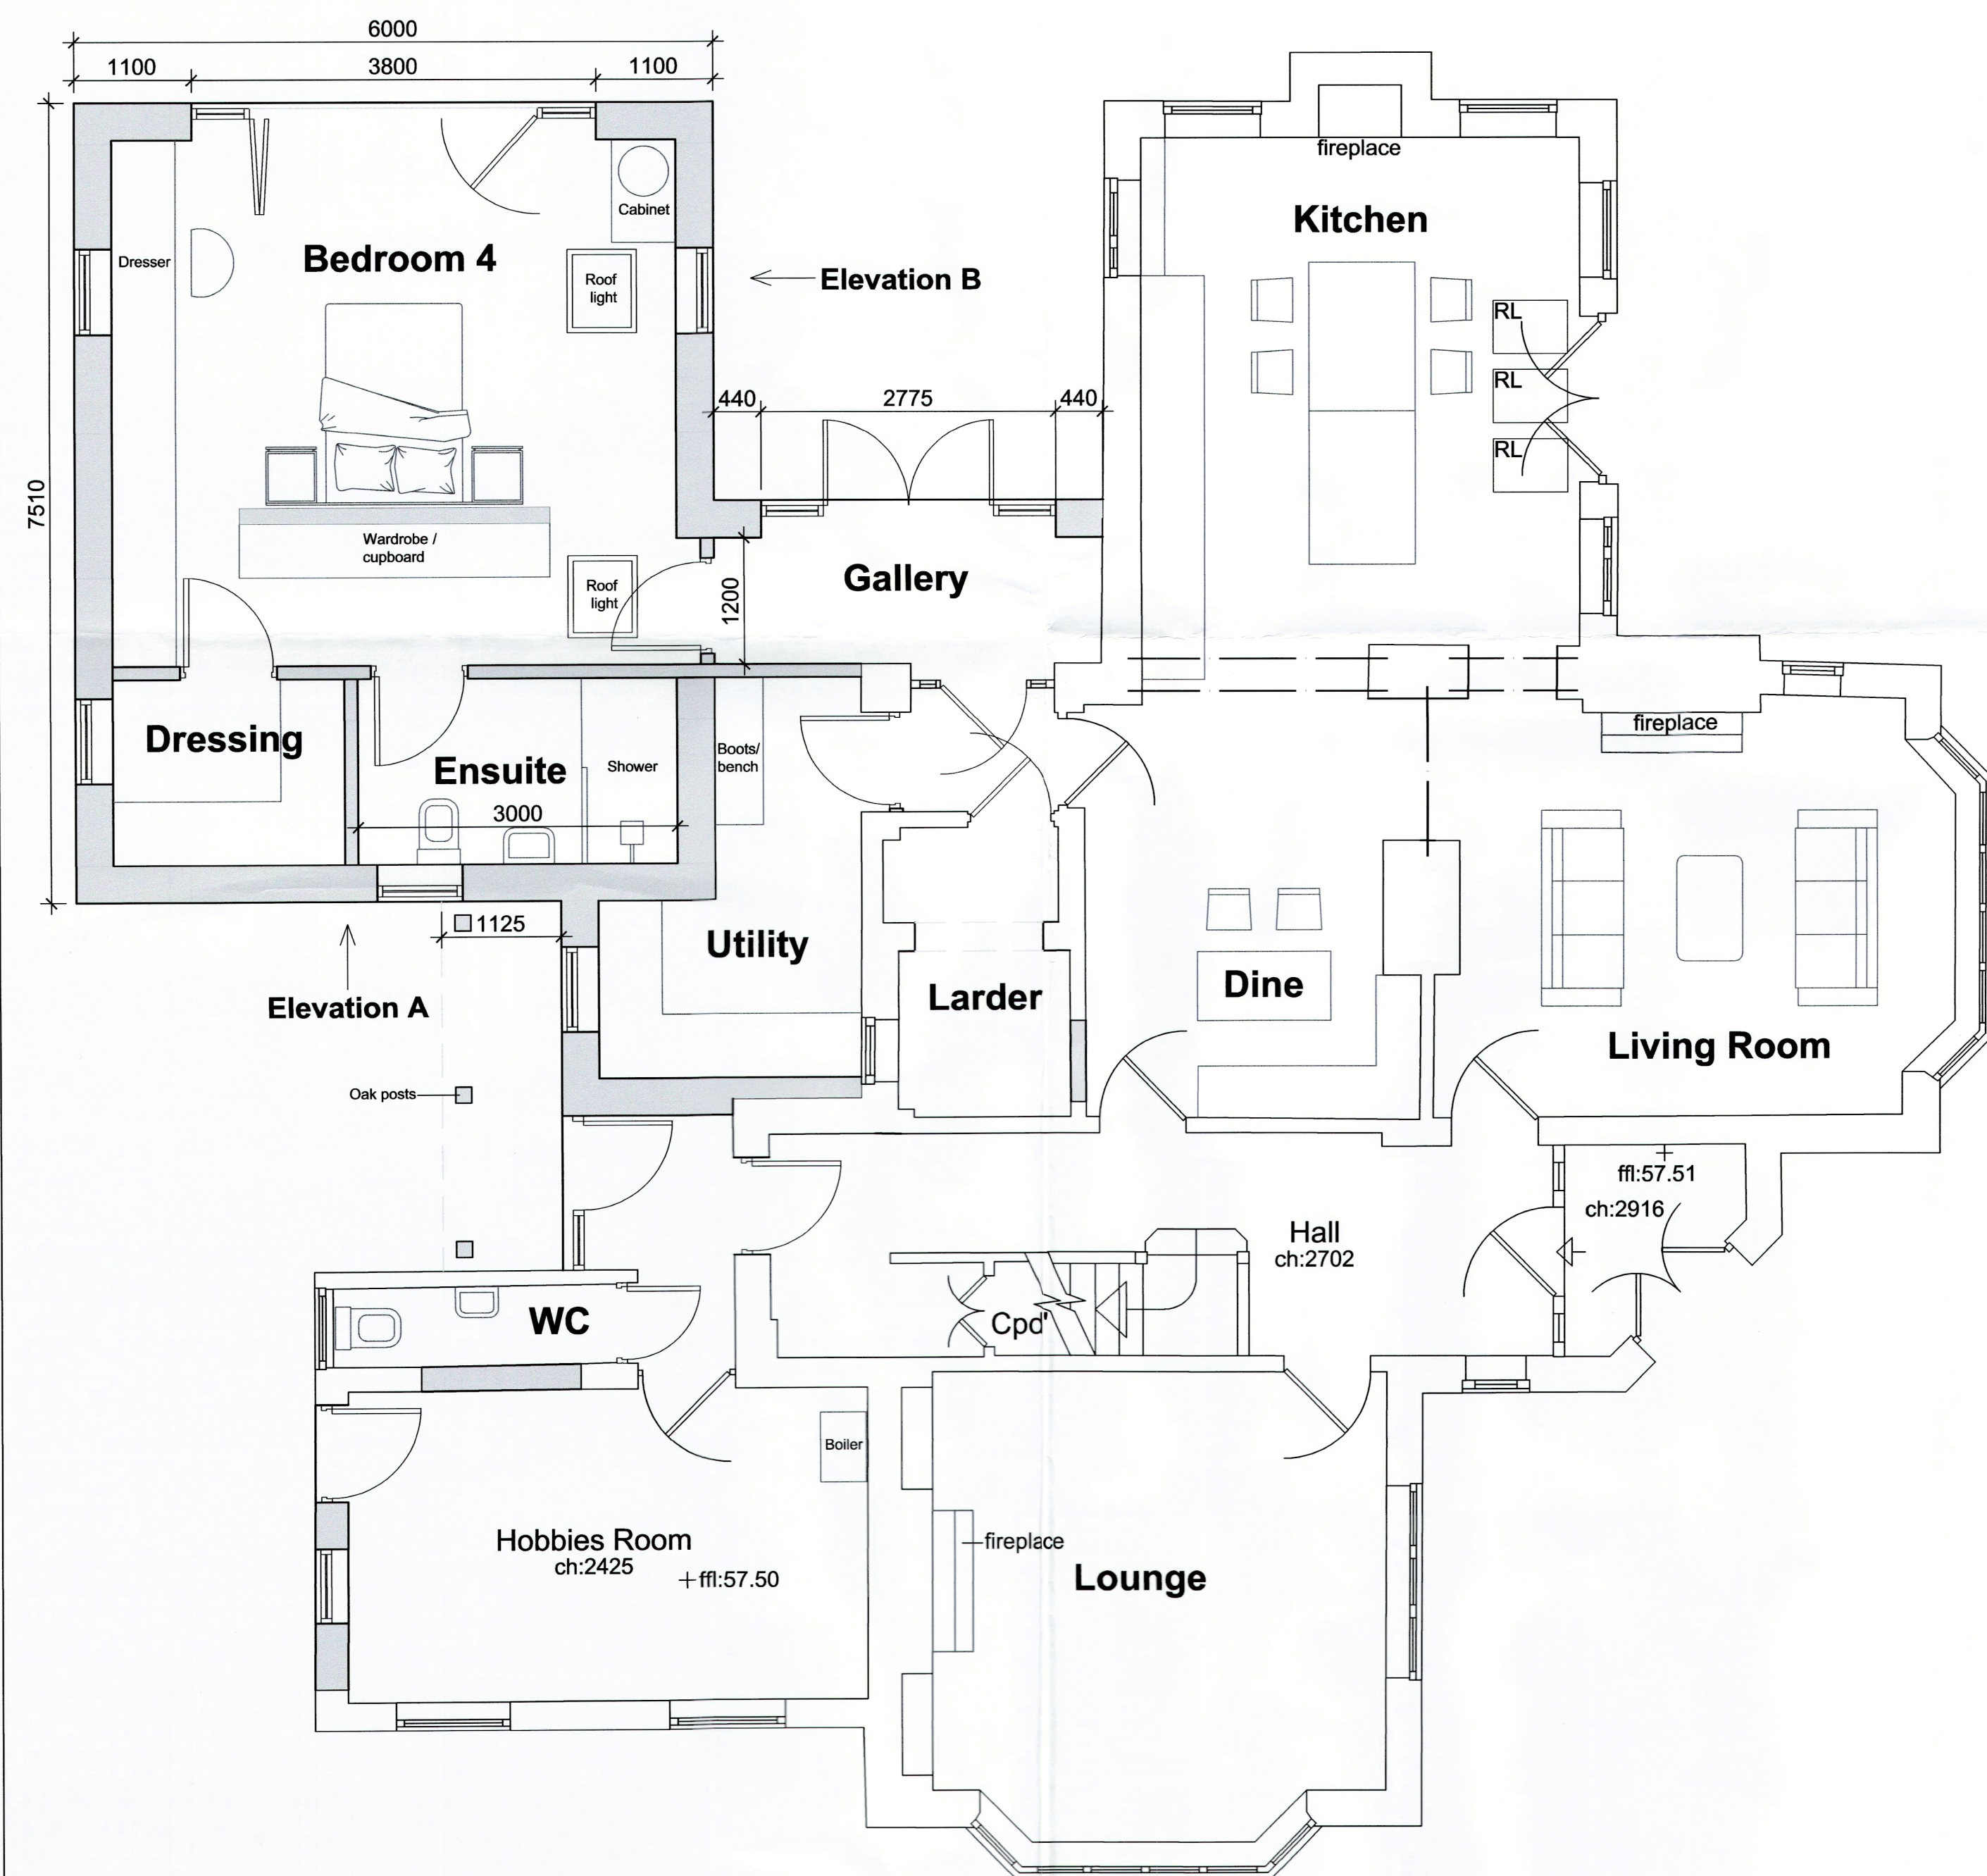


Ground Floor Plan
1:50 Scale

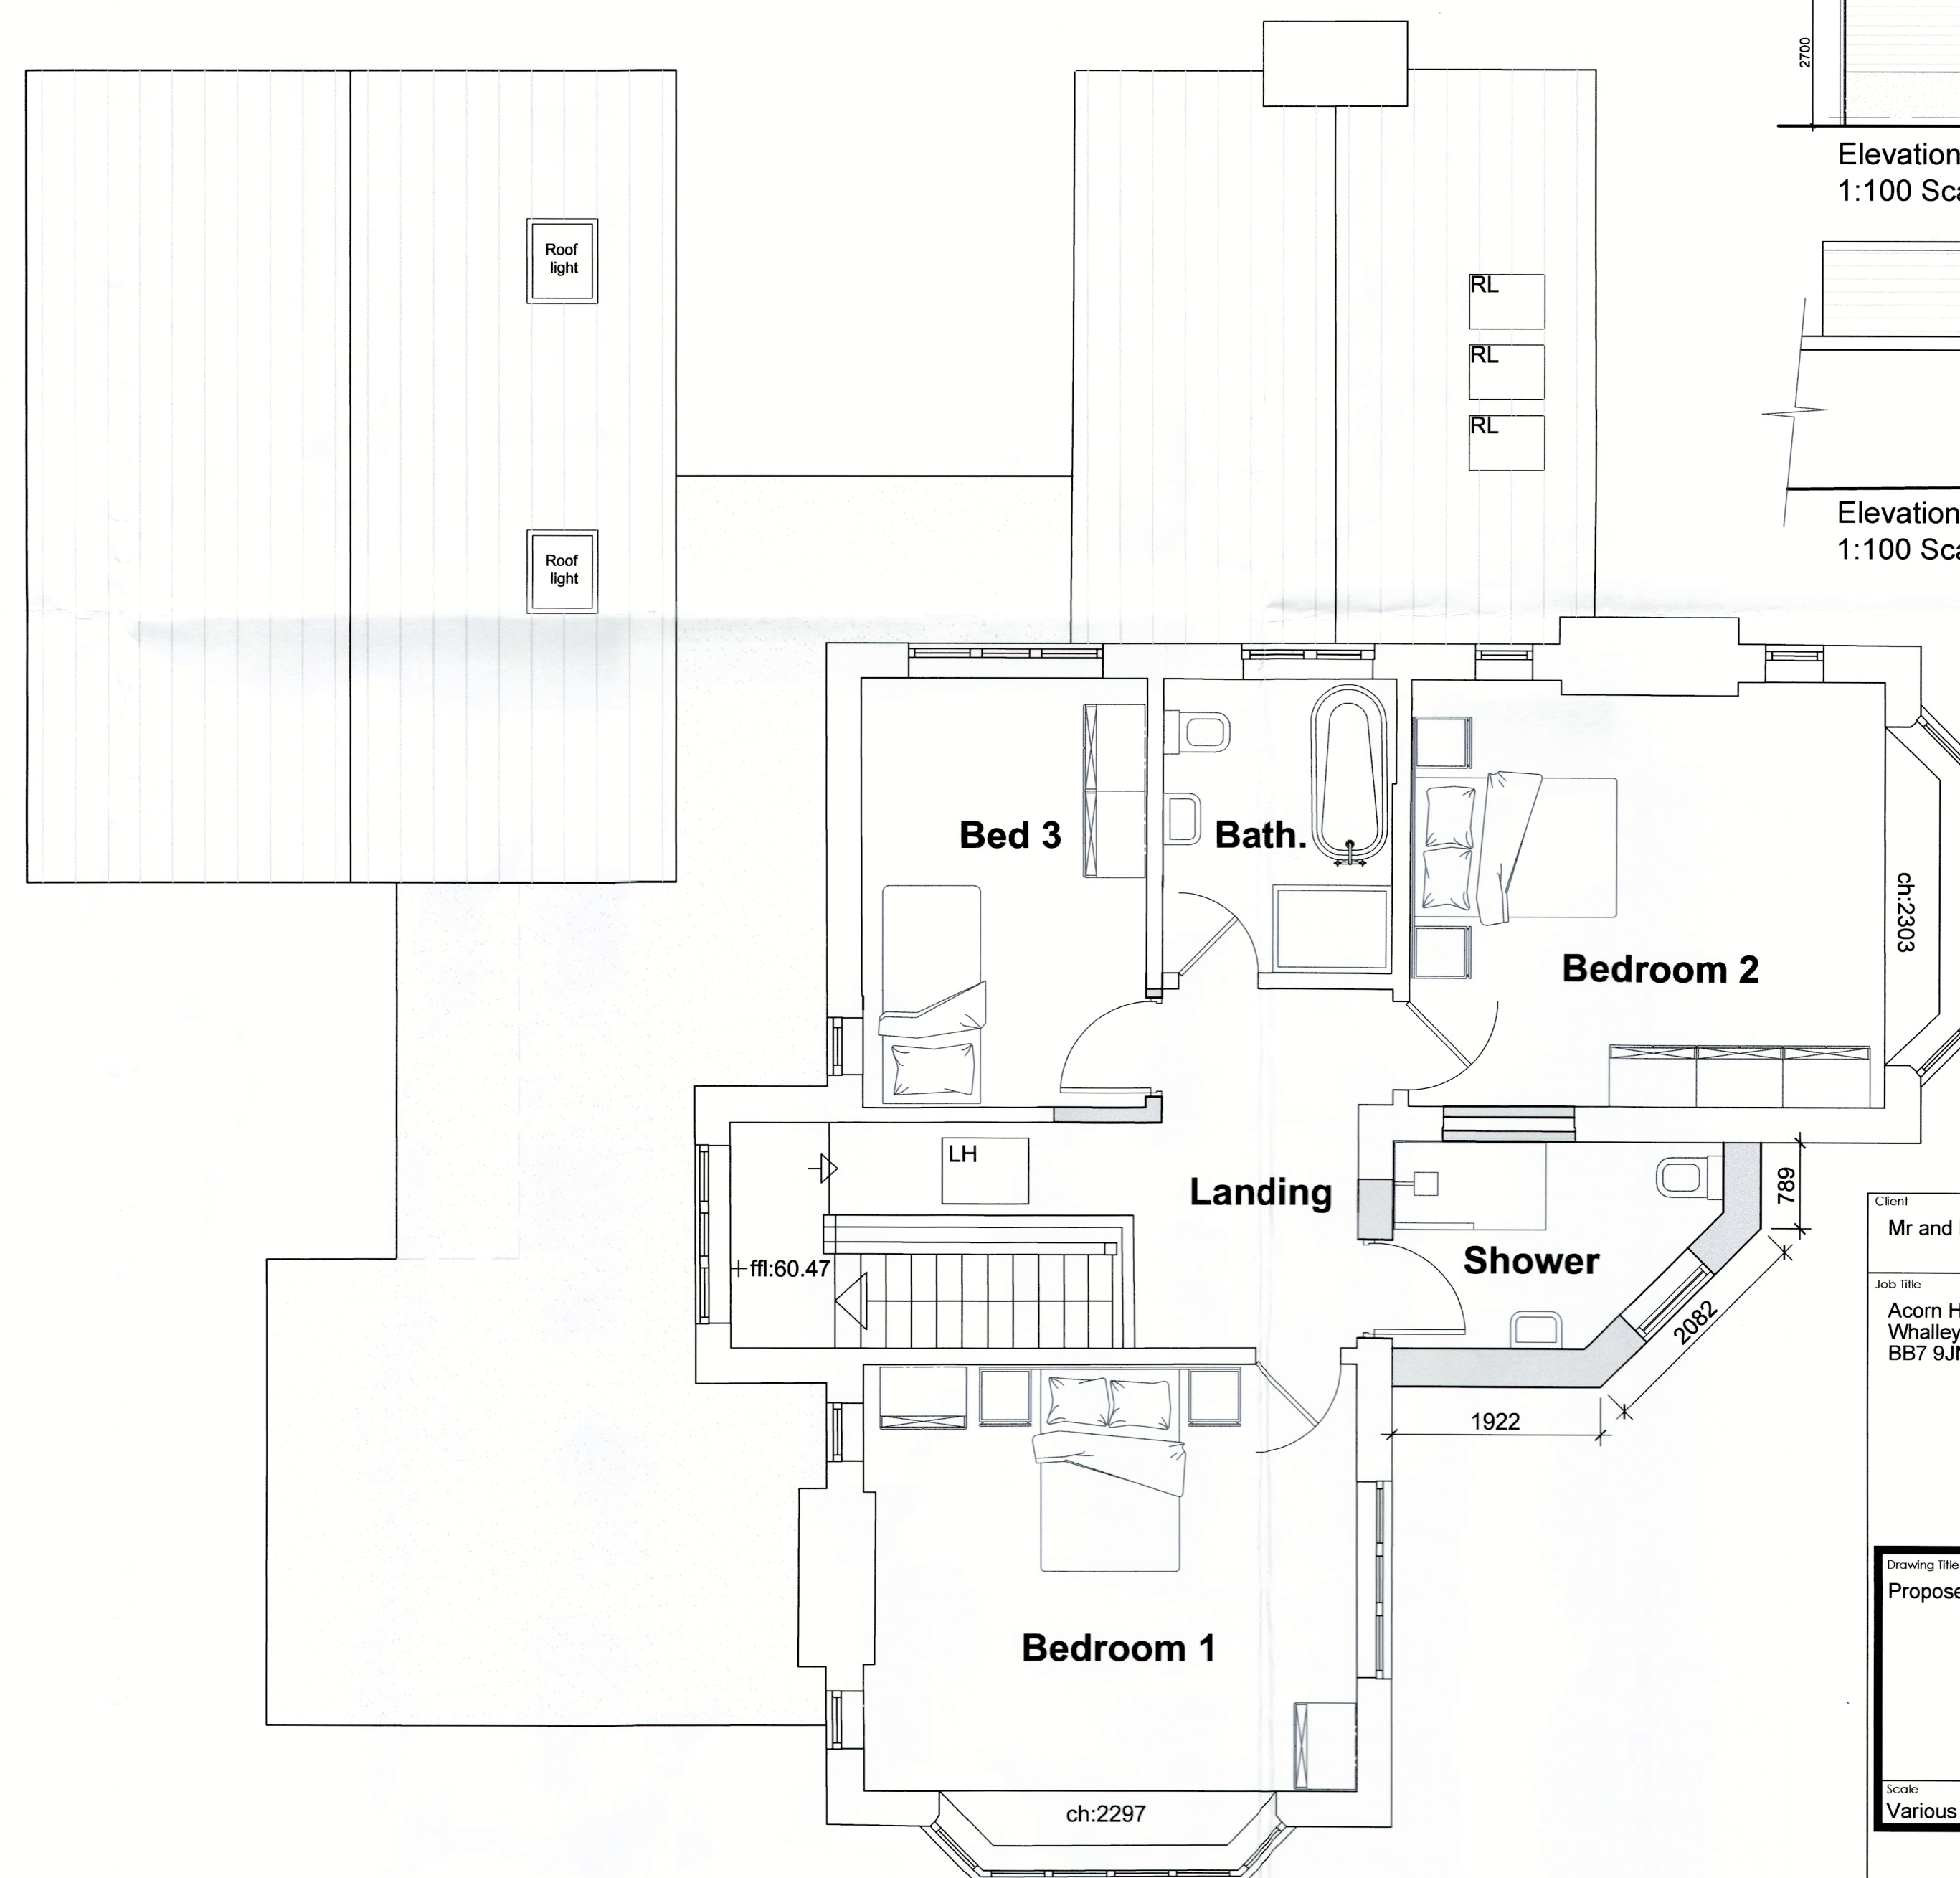

First Floor Plan
1:50 Scale

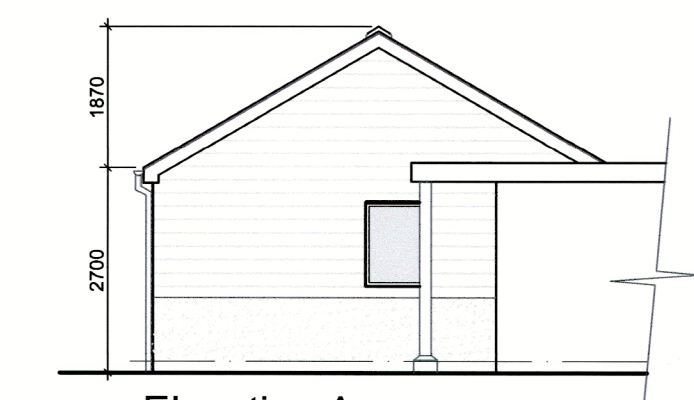

Elevation A
1:100 Scale

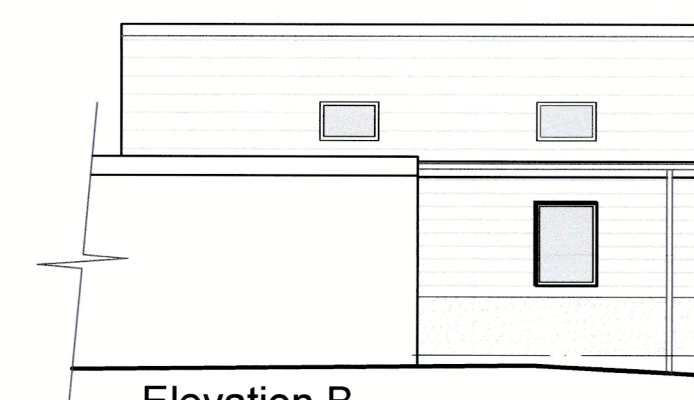

Elevation B
1:100 Scale

Client
Mr and Mrs O'Connor

Job title
Acorn House
Whalley
BB7 9JN

Drawing title
Proposed Floor Plans and Elevations

Scale
Various @ A1

Date
April 2023

Drawn
Craig Harrison

spa
ARCHITECTS

SUNDERLAND PEACOCK & ASSOCIATES LTD.
HAZELMERE, PIMLICO ROAD, CLITHEROE
LANCASHIRE, BB7 2AG
T 01200 423178 F 01200 427328
E info@sunderlandpeacock.com
www.sunderlandpeacock.com

6827 -004B