



**E ROPER & SONS, LYME HOUSE FARM – PLAN 3**

**PROPOSAL TO CONSTRUCT ROOF TO COVER PART EXISTING FODDER STORE - ELEVATIONS**

SCALE 1 : 200 at A4

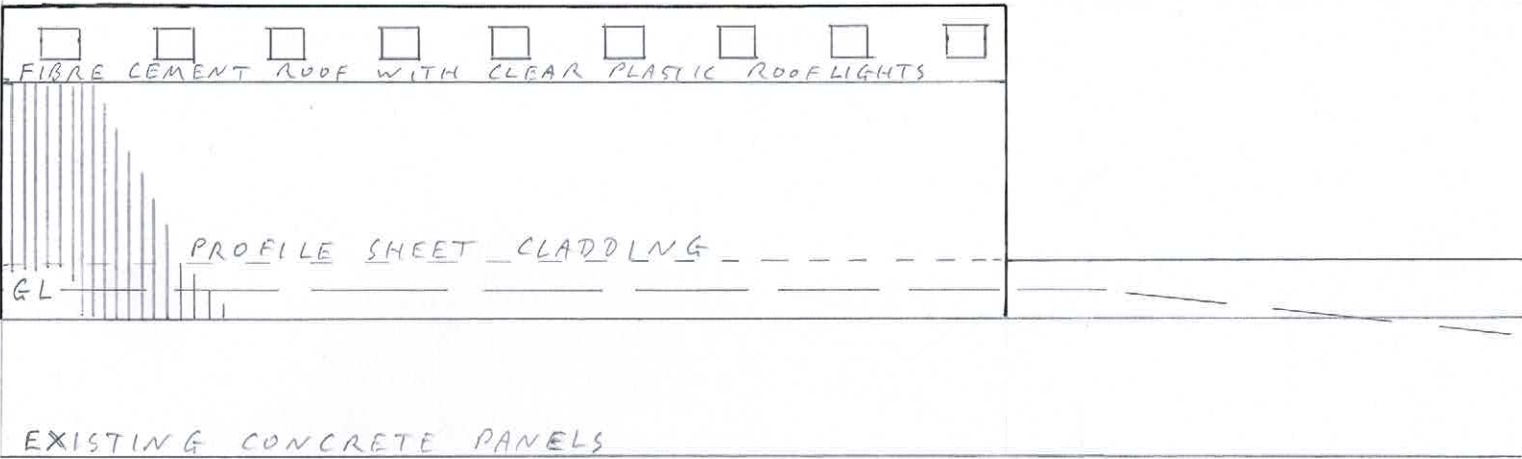

**NORTH EAST ELEVATION**


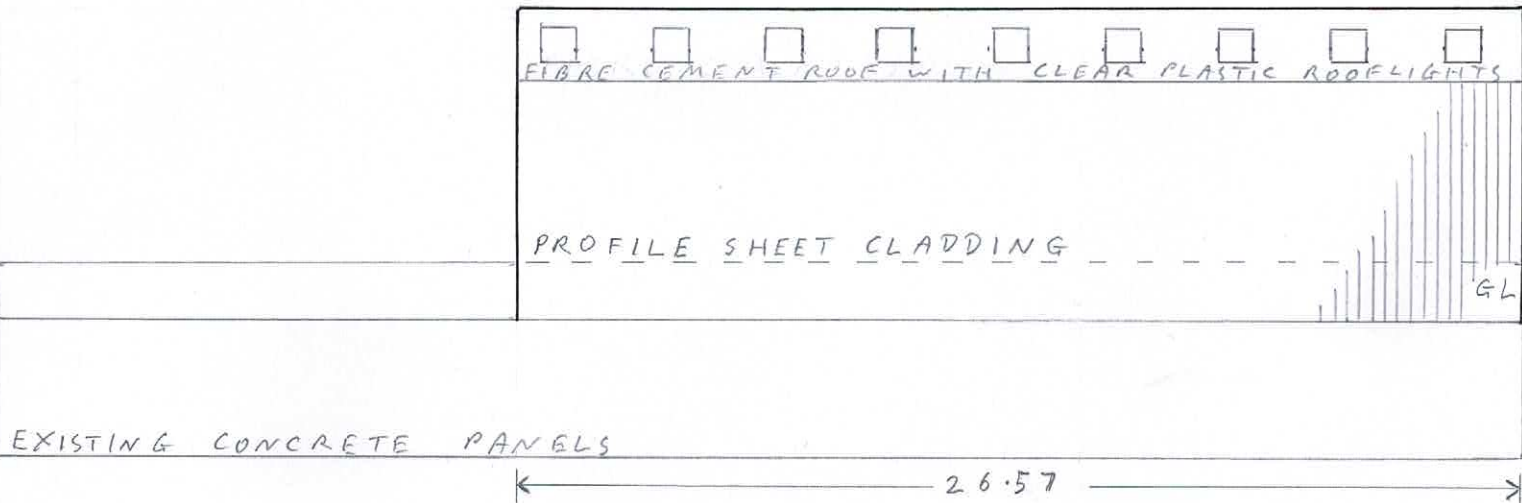


**SOUTH WEST ELEVATION**


**E ROPER & SONS, LYME HOUSE FARM – PLAN 3a**

**PROPOSAL TO CONSTRUCT ROOF TO COVER PART EXISTING FODDER STORE - ELEVATIONS**

SCALE 1 : 200 at A4

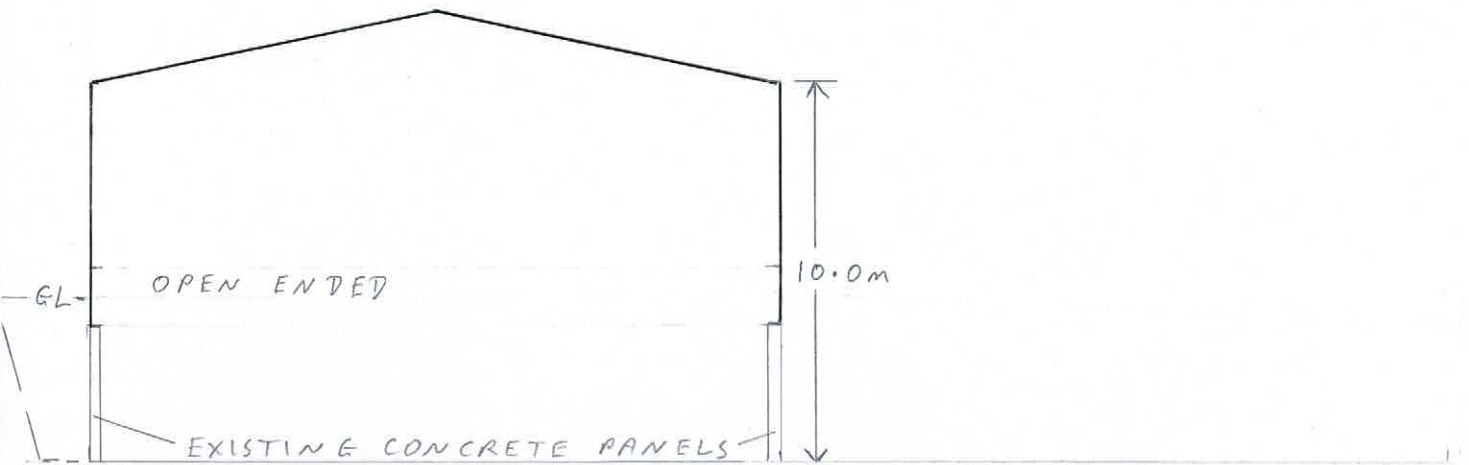 

**NORTH WEST ELEVATION**

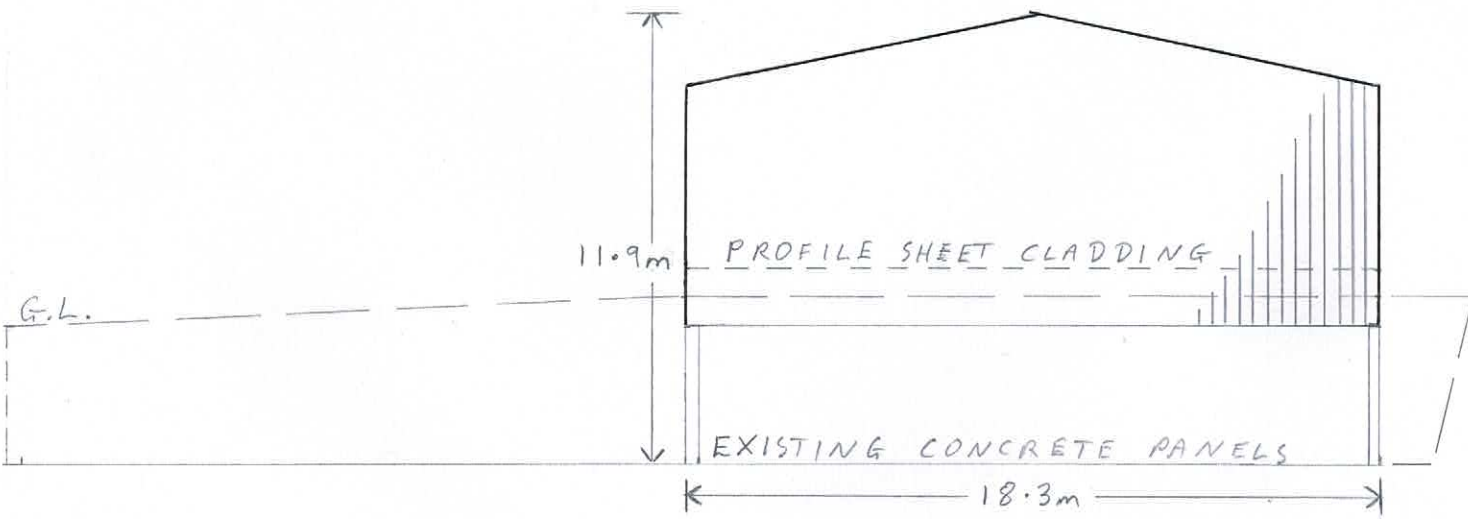


**SOUTH EAST ELEVATION**

**E ROPER & SONS, LYME HOUSE FARM - PLAN 3b**

**PROPOSAL TO CONSTRUCT ROOF TO COVER PART EXISTING FODDER STORE – FLOOR PLAN**

SCALE 1 : 200 at A4

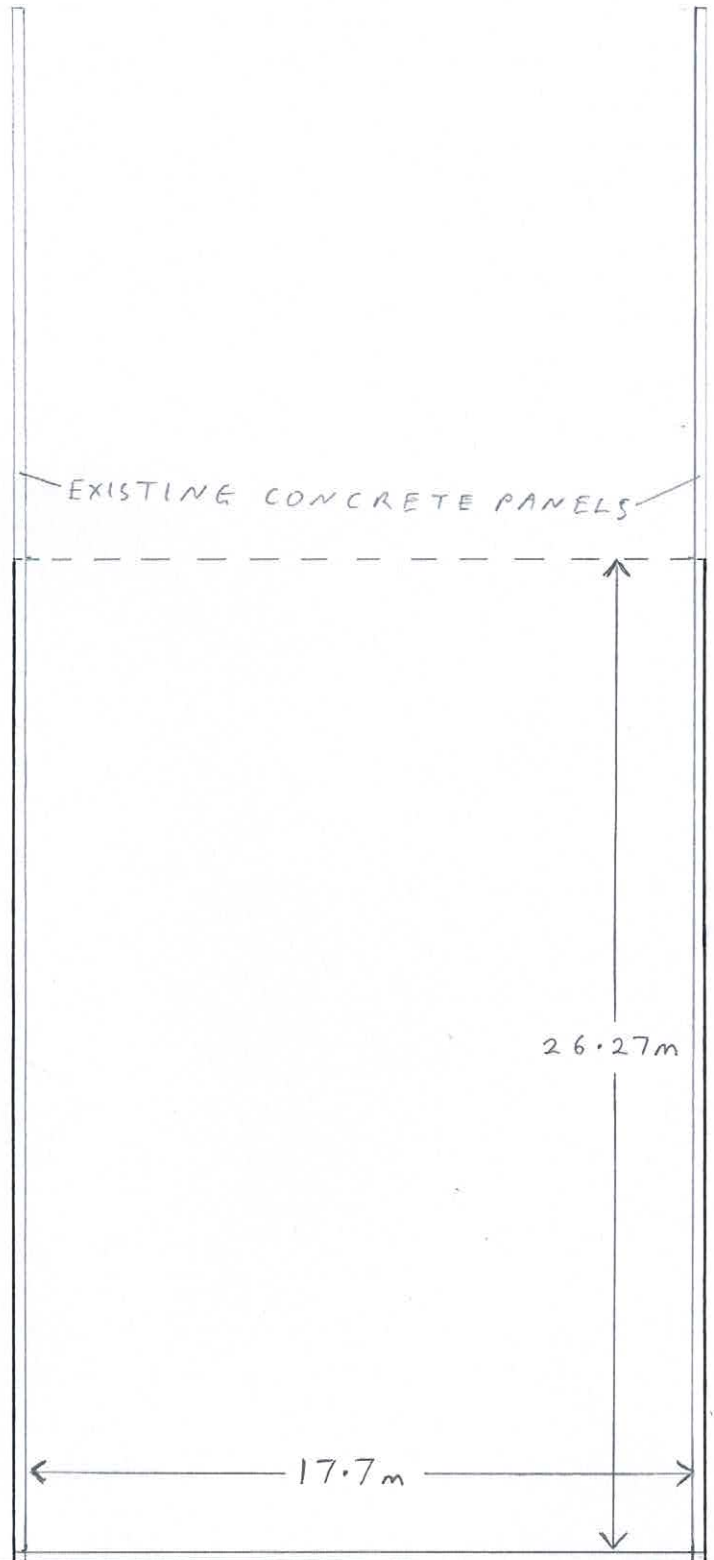

**E ROPER & SONS, LYME HOUSE FARM - PLAN 3c**

**PROPOSAL TO CONSTRUCT ROOF TO COVER PART EXISTING FODDER STORE – ROOF PLAN**

SCALE 1 : 200 at A4

