





EXISTING NORTH ELEVATION
Scale 1:100




PROPOSED NORTH ELEVATION
Scale 1:100

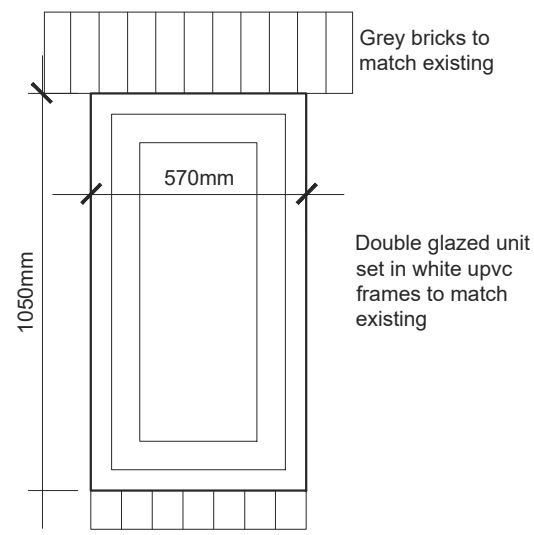

PROPOSED WINDOW DETAIL
Scale 1:20

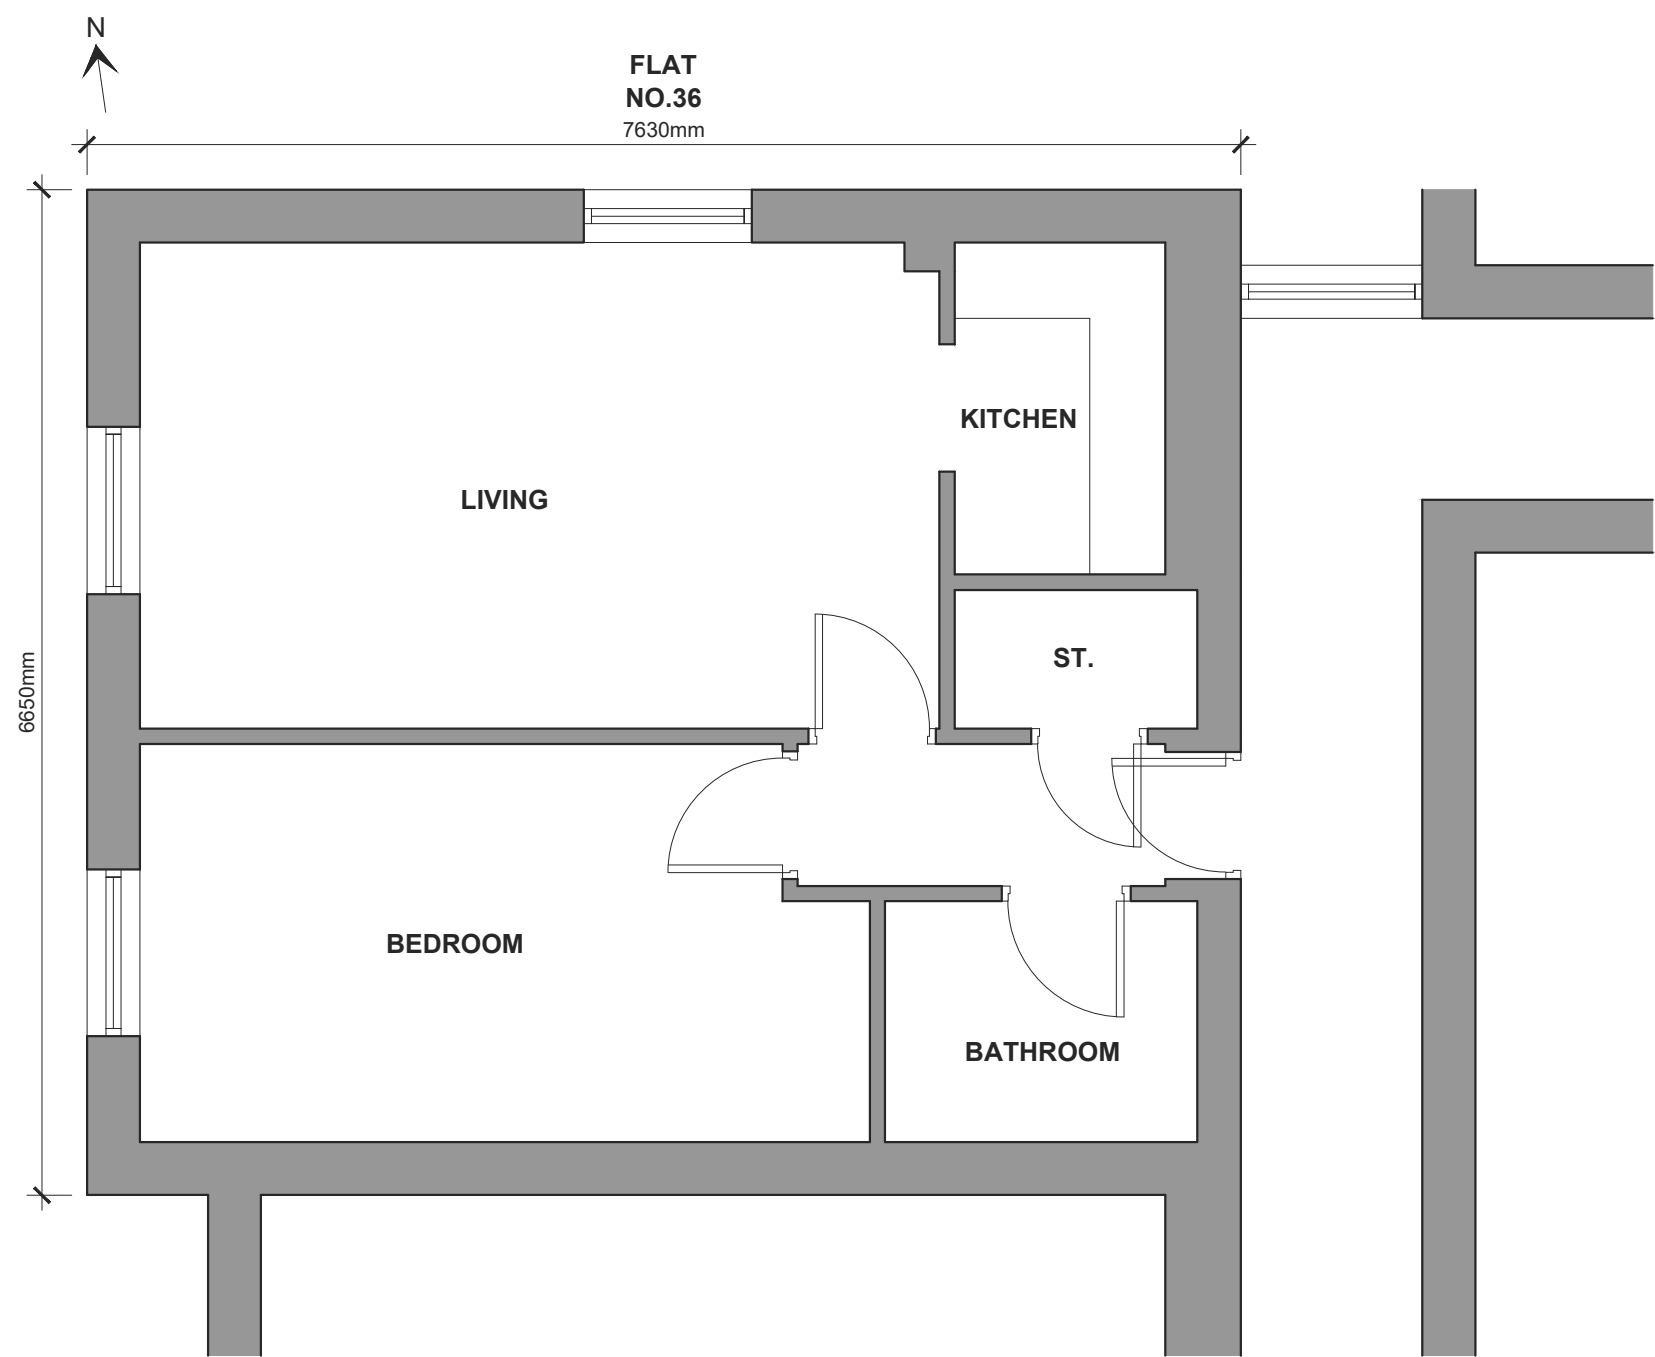

EXISTING FLOOR PLAN
Scale 1:50

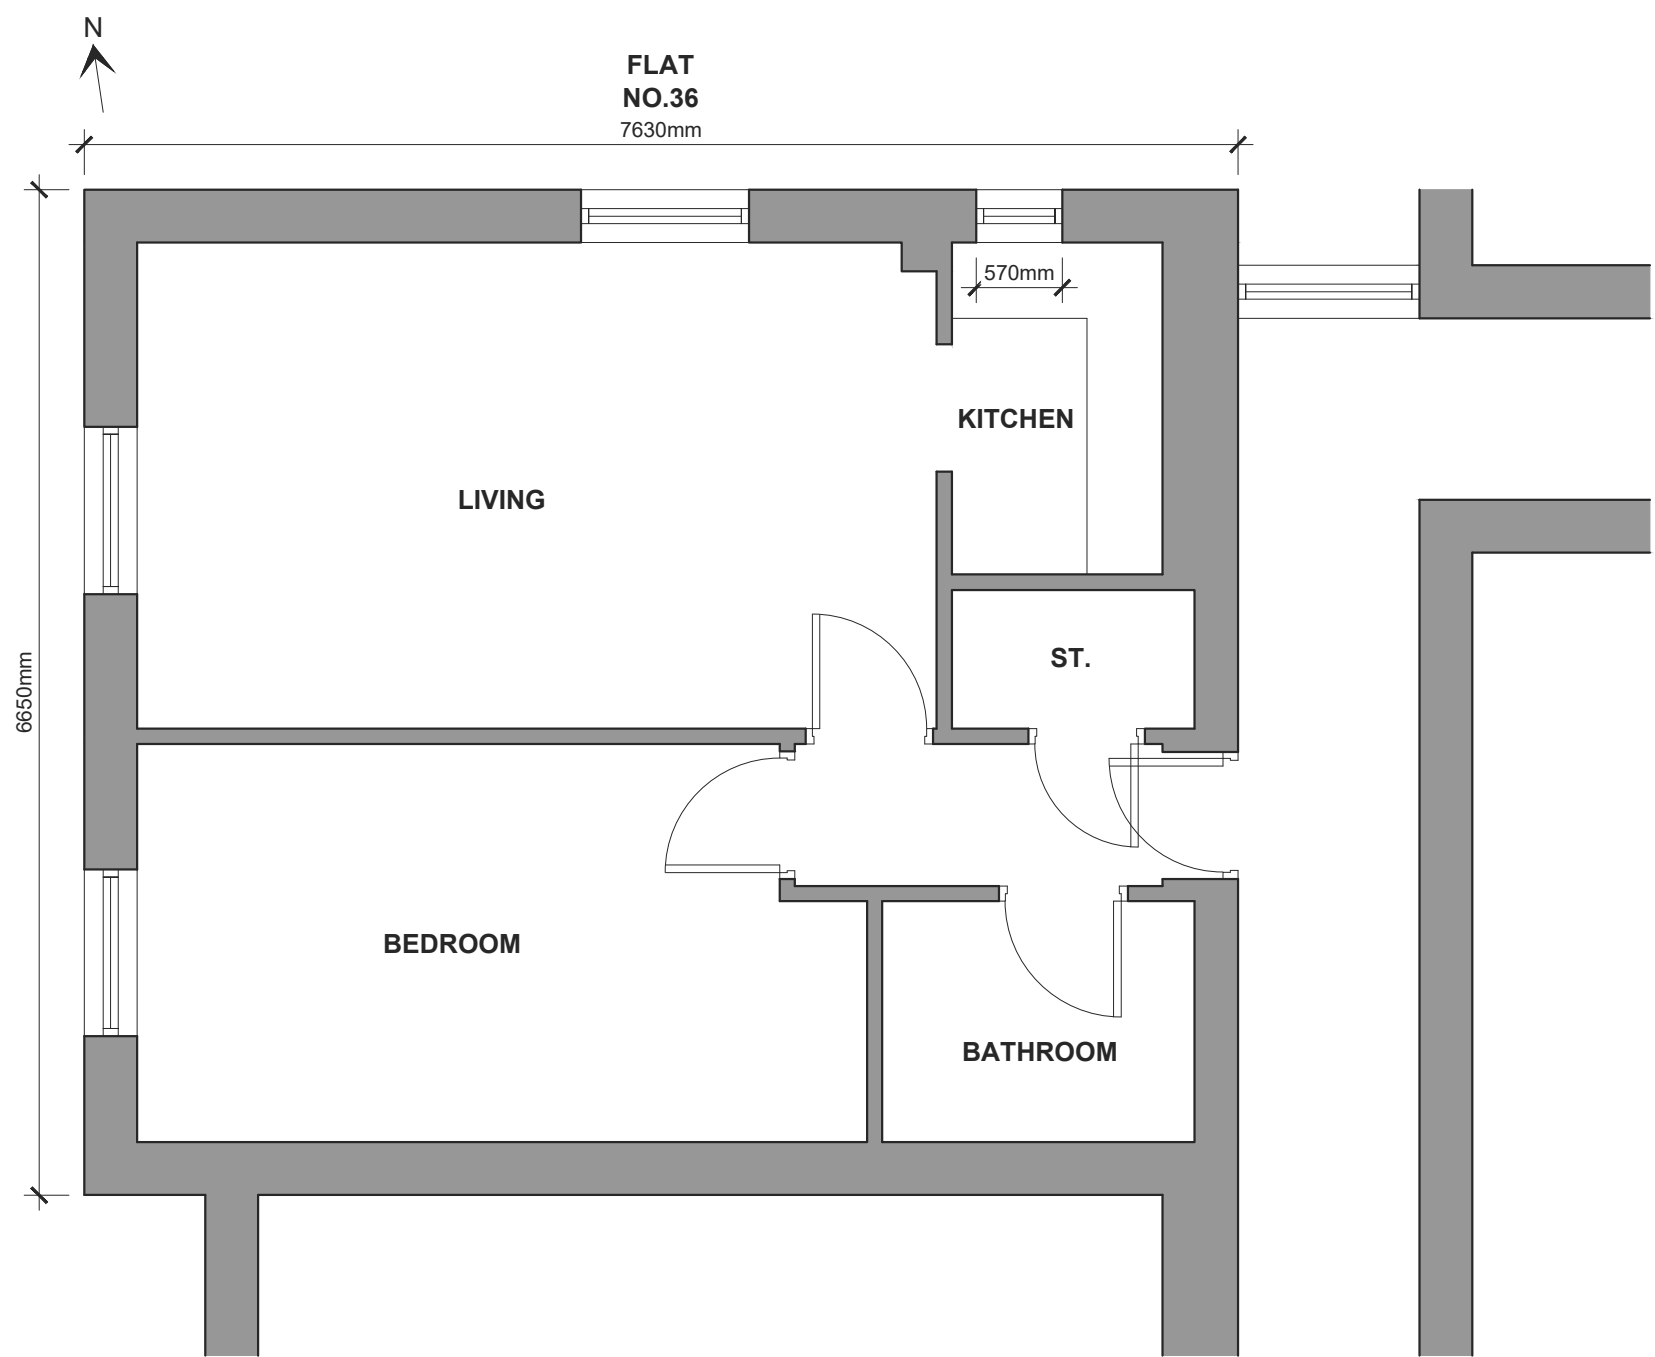

PROPOSED FLOOR PLAN
Scale 1:50