




This drawing is to be read in conjunction with all relevant Architect, consultants' and specialists' drawings and specifications. The Architect is to be notified of any discrepancies before proceeding. Do not scale from this drawing. All dimensions and levels are to be checked on site. This drawing is subject to copyright. All work carried out before Planning and Building Permission has been granted is at the contractor/clients risk.

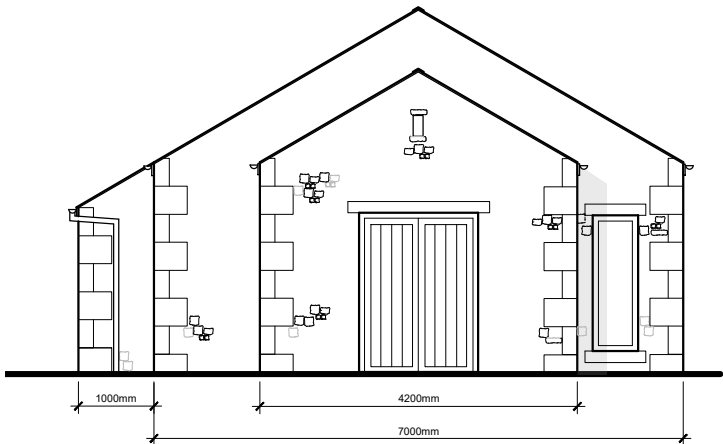


East Elevation SCALE 1:100

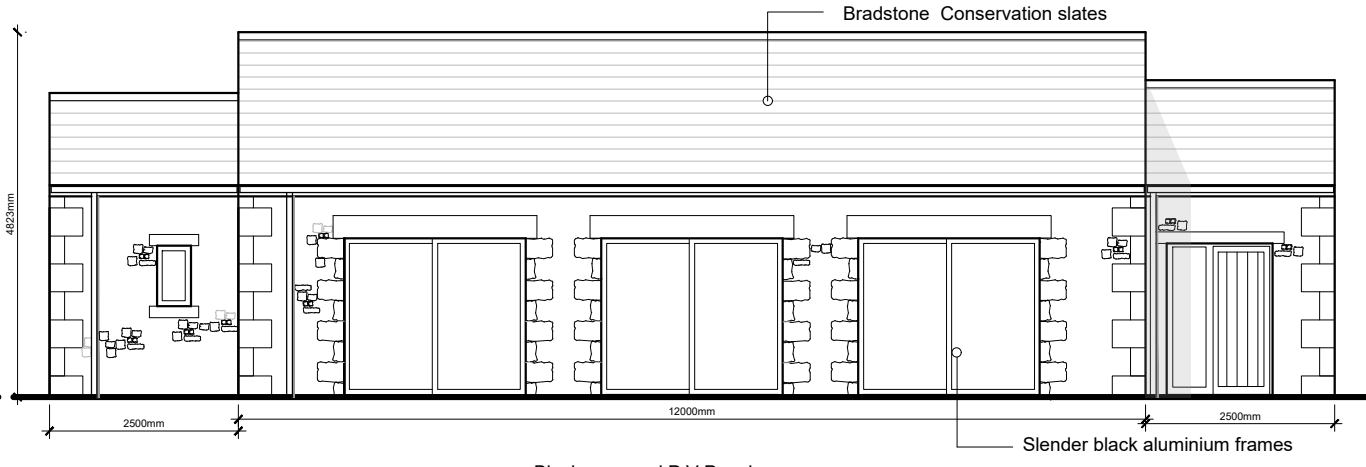


North Elevation SCALE 1:100

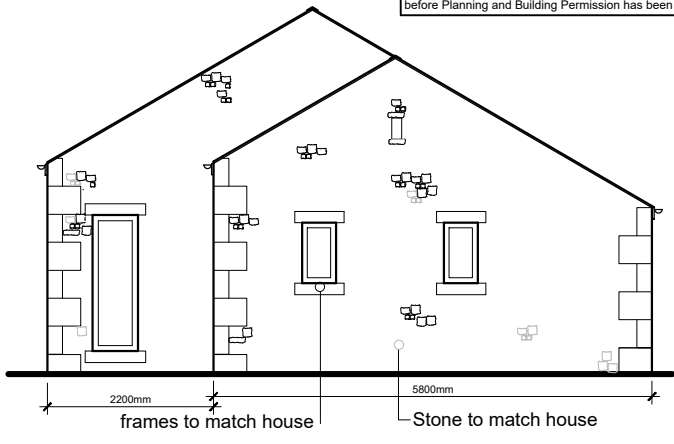


West Elevation SCALE 1:100

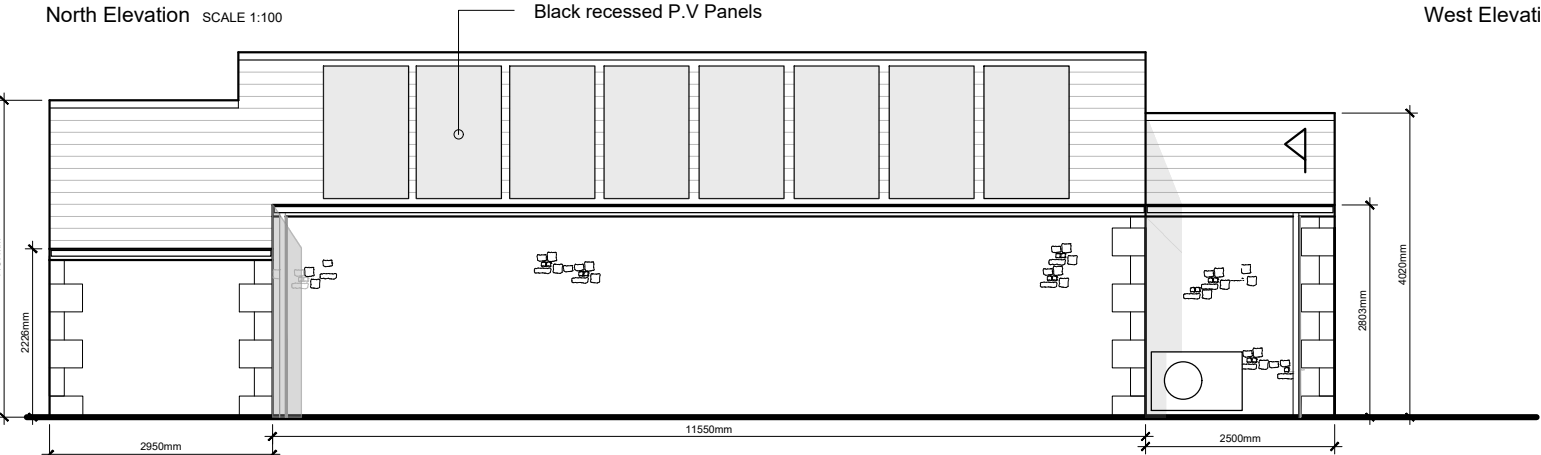


South Elevation SCALE 1:100

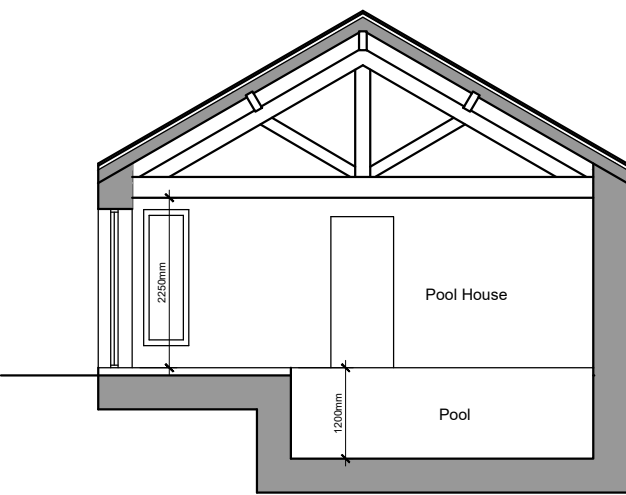

Section A-A SCALE 1:100

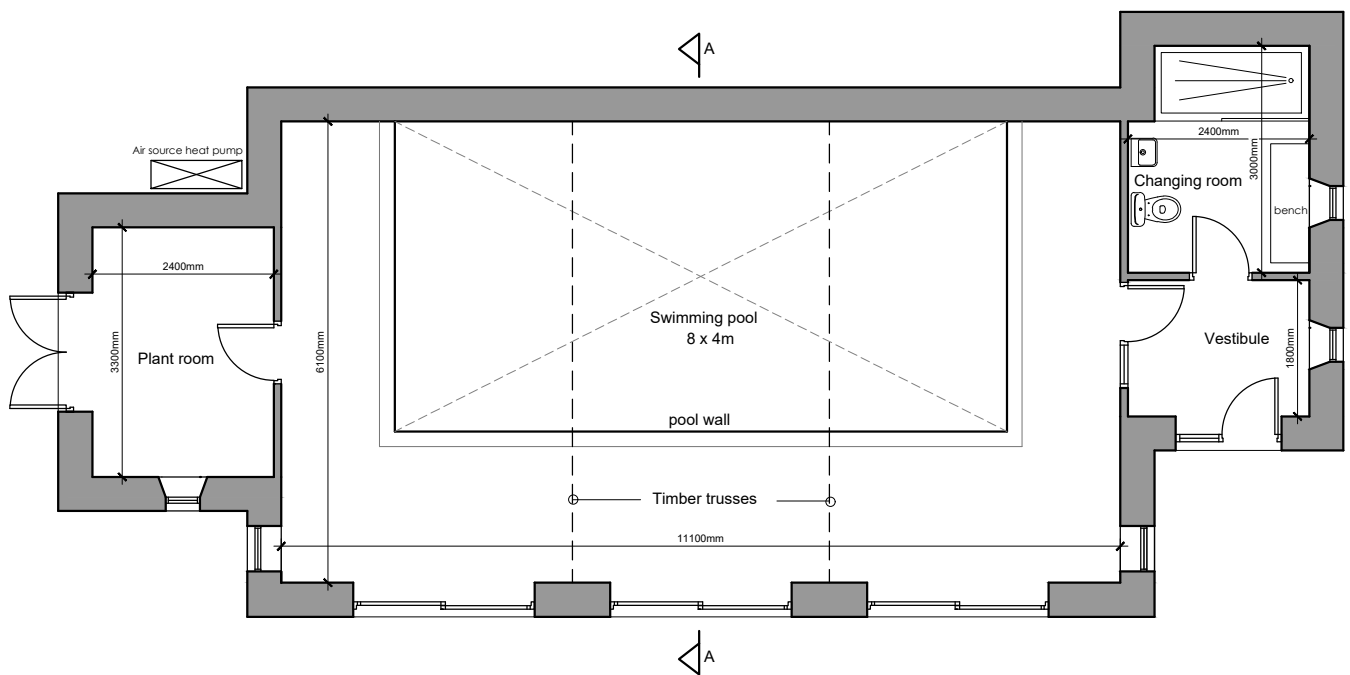

Proposed Plan SCALE 1:100

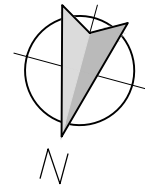

REVISIONS:
Rev A - 2no windows added.- 04.05.23 - LKR

Client
Mr and Mrs Holland

Job Title
Proposed Pool House at:
Broad Oaks
Northcote Road
Langho

Drawing Title
Proposed Plan, Section
and Elevations

Scale 1:100 @A3	Date April 2023	Drawn LKR
--------------------	--------------------	--------------

spa
SUNDERLAND PEACOCK ARCHITECTS

SUNDERLAND PEACOCK & ASSOCIATES LTD.
HAZELMERE, PIMLICO ROAD, CLITHEROE
LANCASHIRE, BB7 2AG
T 01200 423178 F 01200 427328
E info@sunderlandpeacock.com
www.sunderlandpeacock.com

6870 - 06 B