




EXISTING SIDE ELEVATION

EXISTING REAR ELEVATION
SCALE 1:100

EXISTING SIDE ELEVATION


EXISTING FRONT ELEVATION

 


10m Scale Bar 1:100




5m Scale Bar 1:50

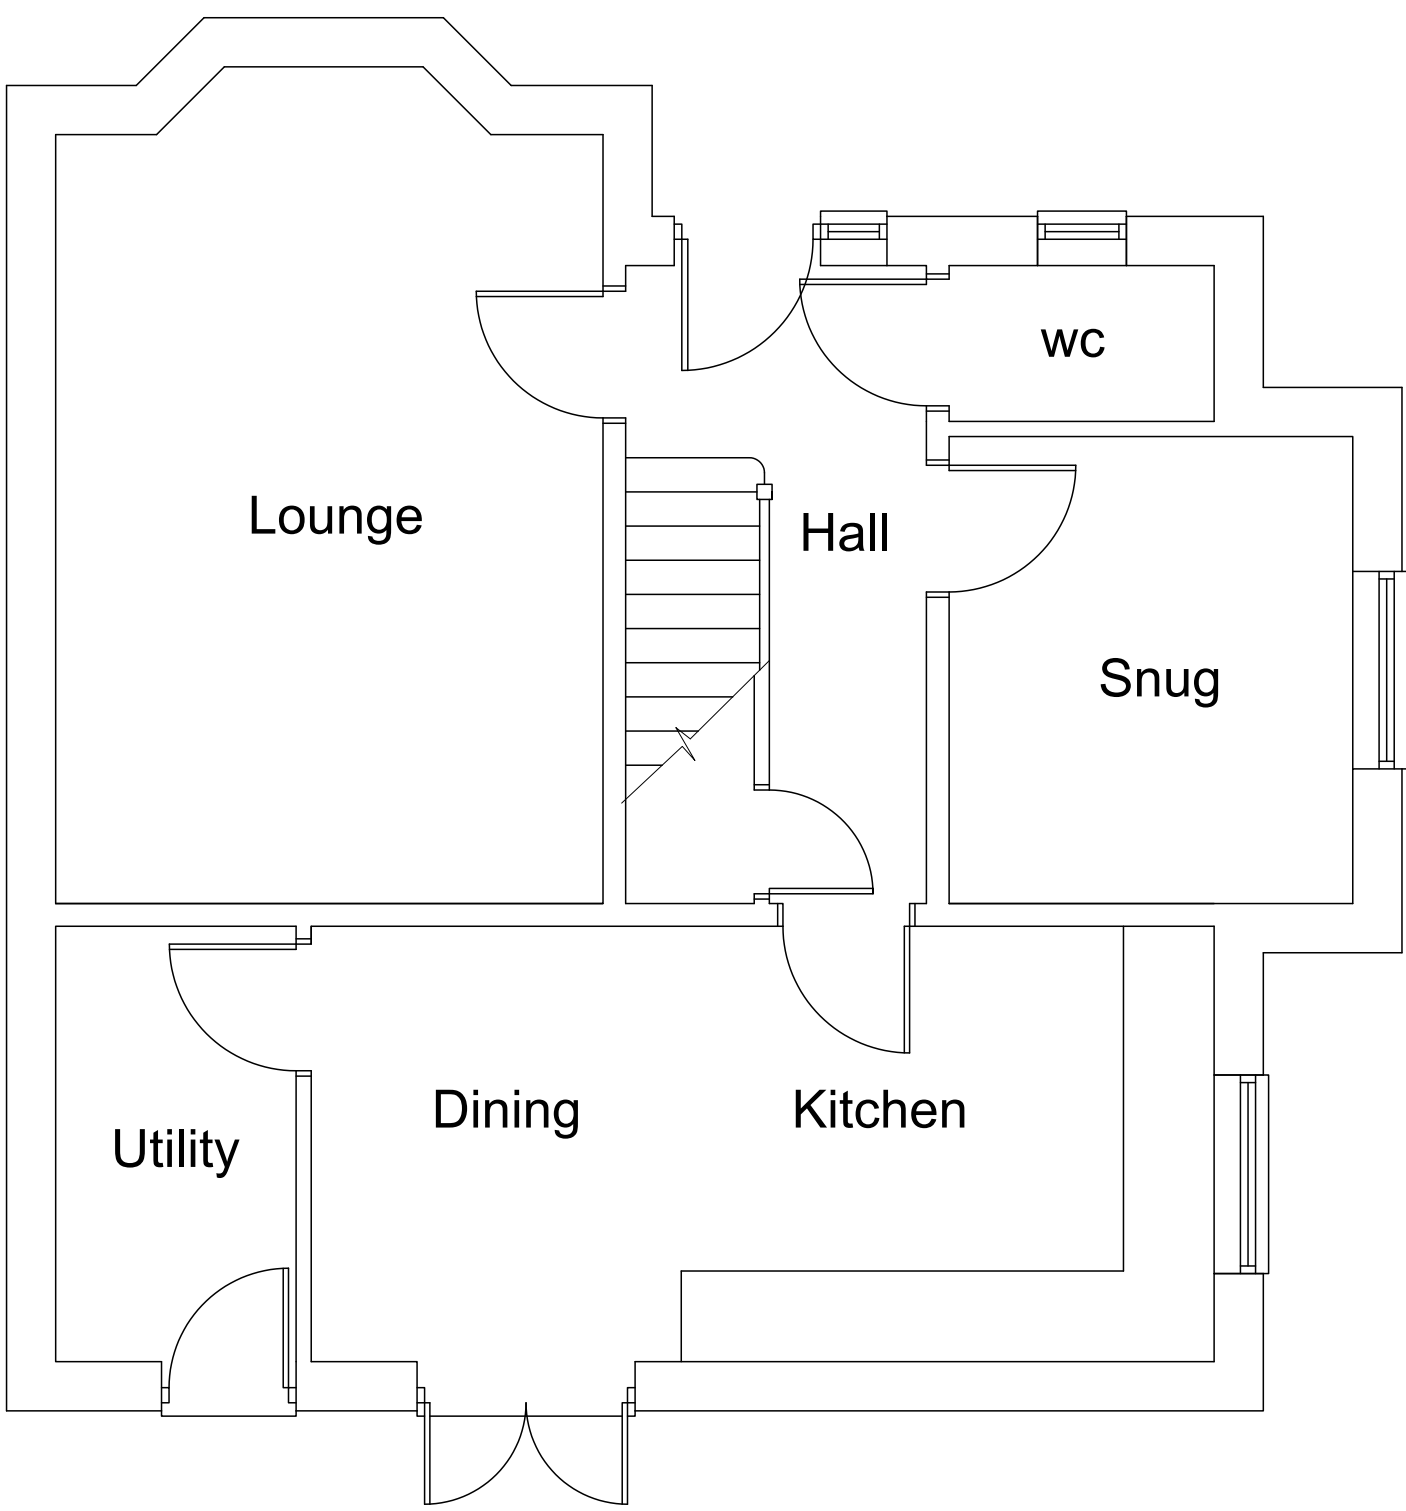


EXISTING PLAN VIEW
ON GROUND FLOOR
SCALE 1:50

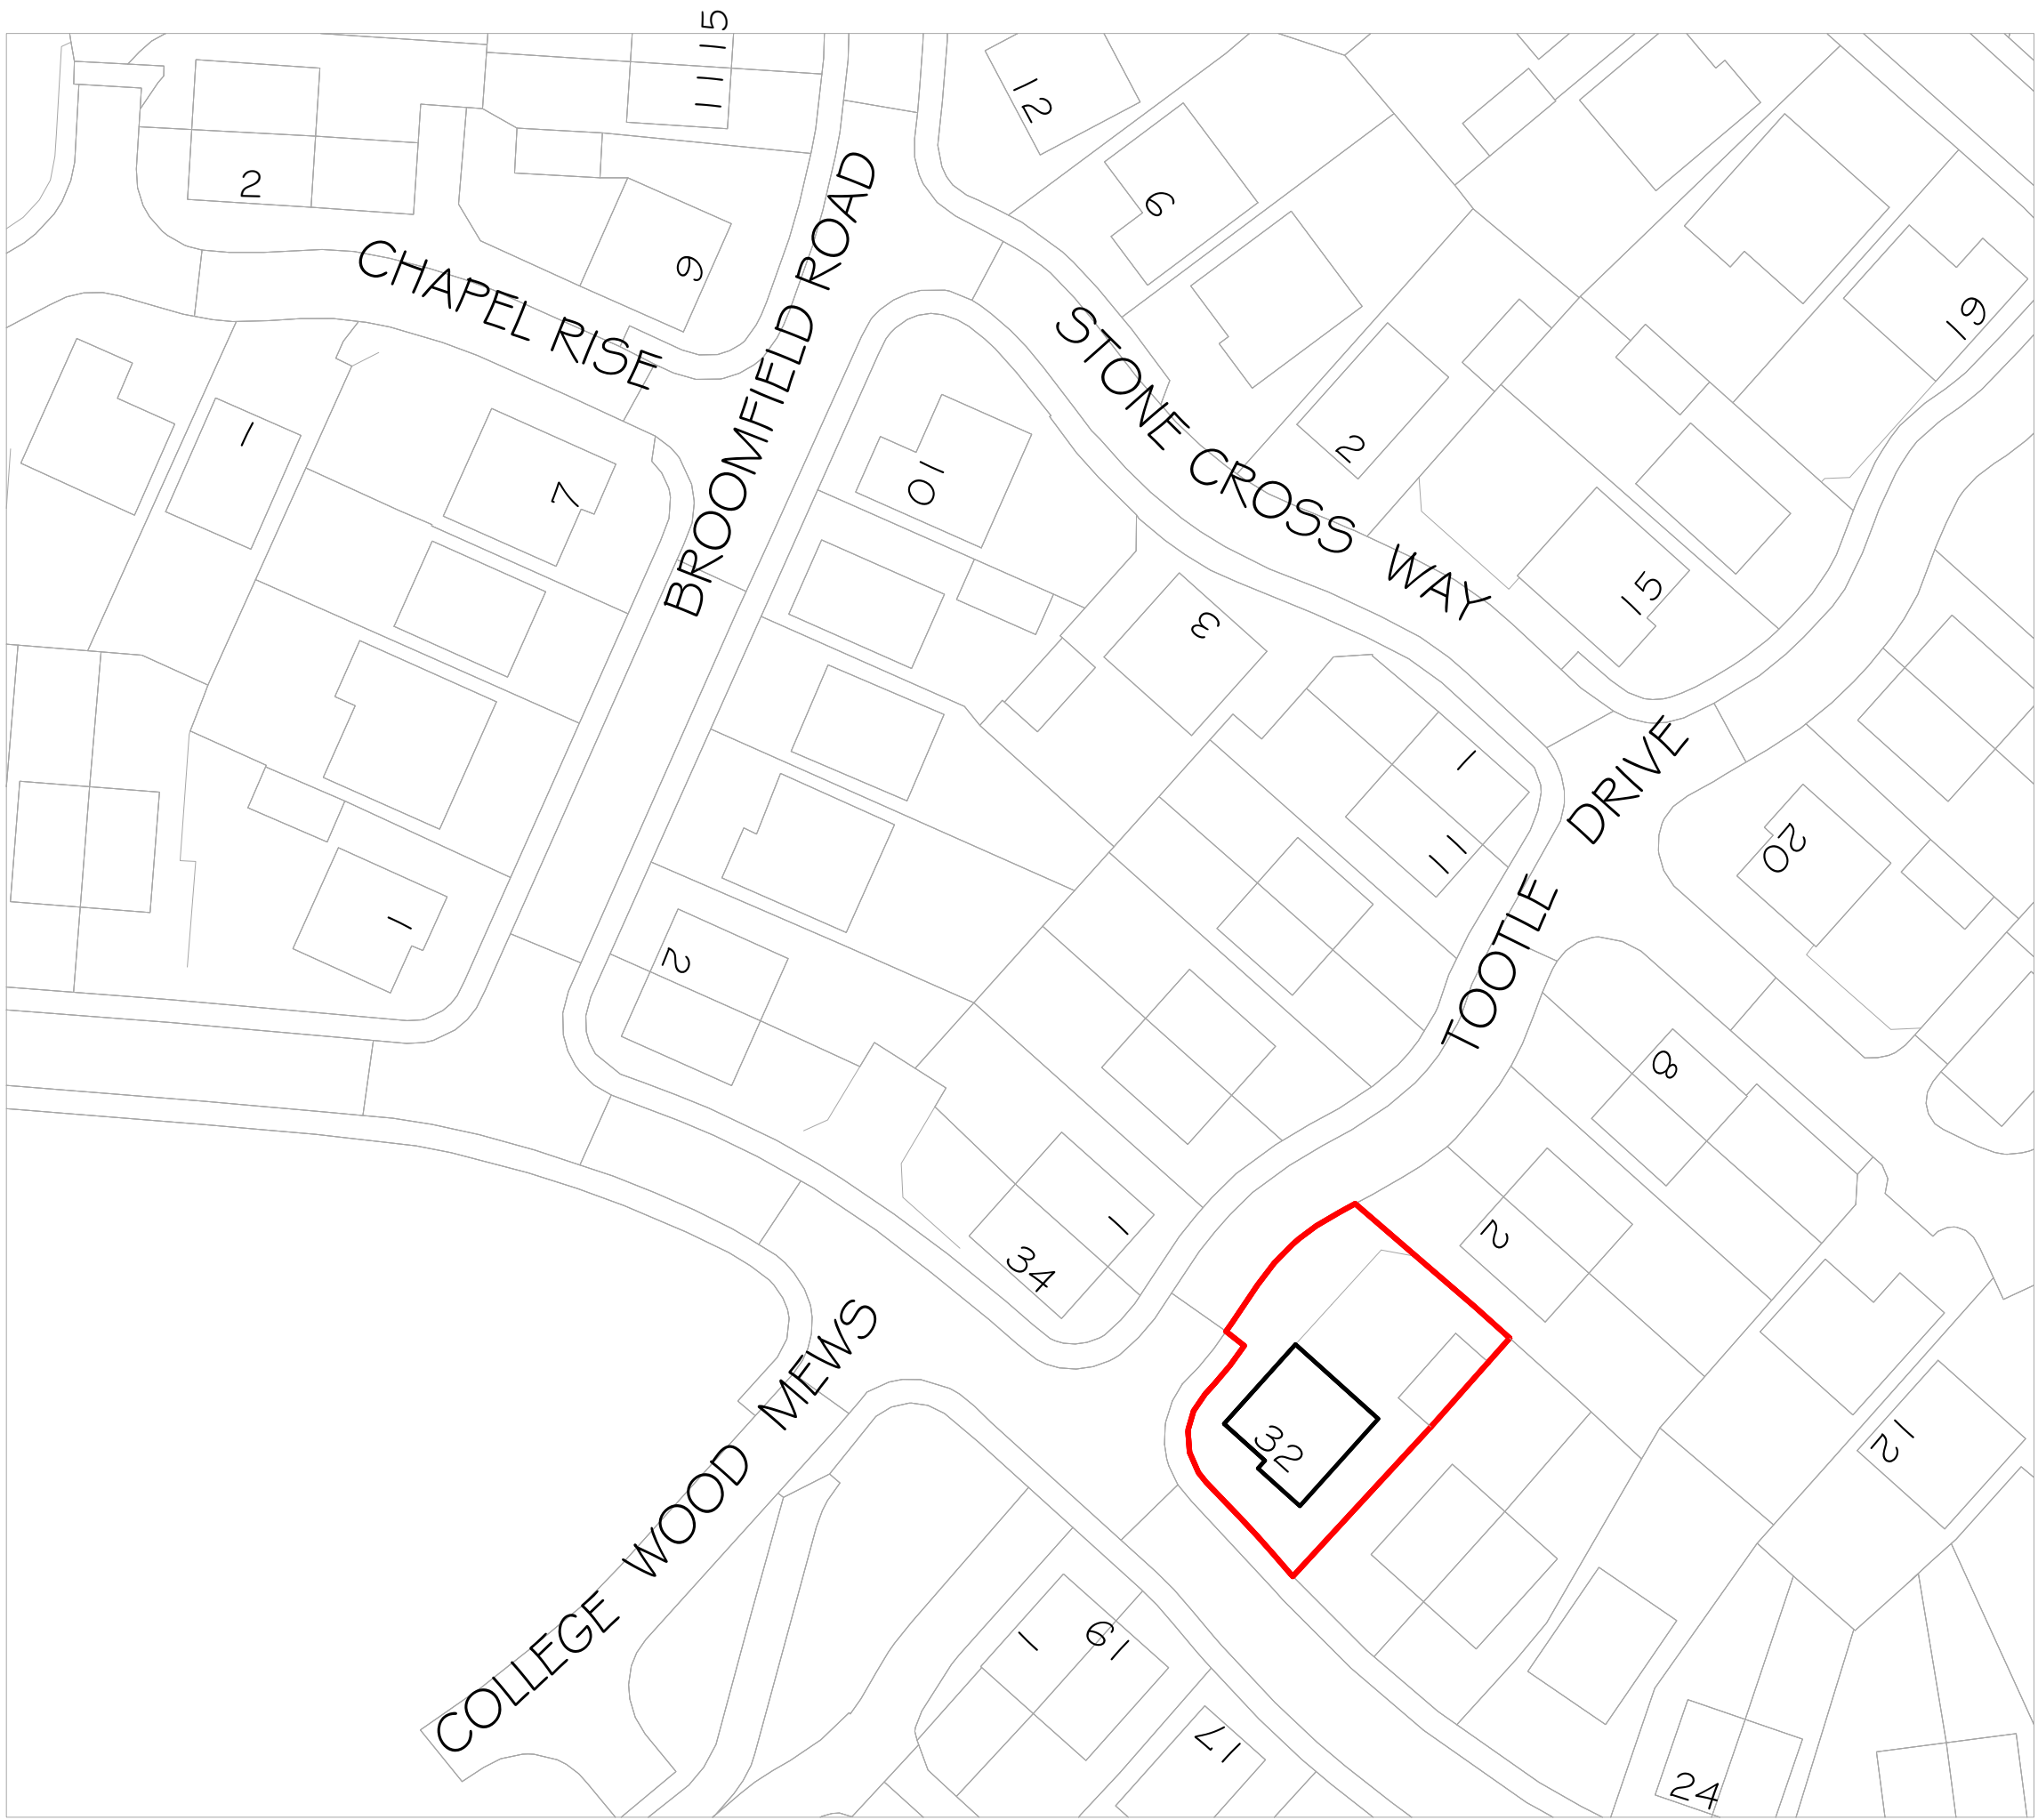

ReQuestAPlan
Map number: TQRQM23034 I G3922243
Map Produced for: Anyon Architectural
© Crown copyright and database rights 2023 OS 100045756
Project ID:
Date of Purchase: 05-02-2023
1 Year subscription from 05-02-2023 for 1 workstation

 

EXISTING SITE PLAN
SCALE 1:500

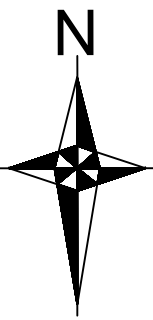

anyon architectural
& planning Ltd

29 Ridge Way
Penwortham
Preston
PR1 9XW
TEL: 01772 740895
07869320596
E MAIL: neil@anyonarchitectural.com

Project Title
PROPOSED PLANS
32 Hollin Hall Drive
Tootle Green
Longridge
PR3 3UF
Lancashire

							Initials	Date
					Drawn By	N.A.A.	05.12.22	
Rev	Date	Description	Checked	Approved	Approved By	D.H	05.12.22	

Drawing No. E246/22
Drawing Status **PLANNING APPROVAL**
Rev. A