




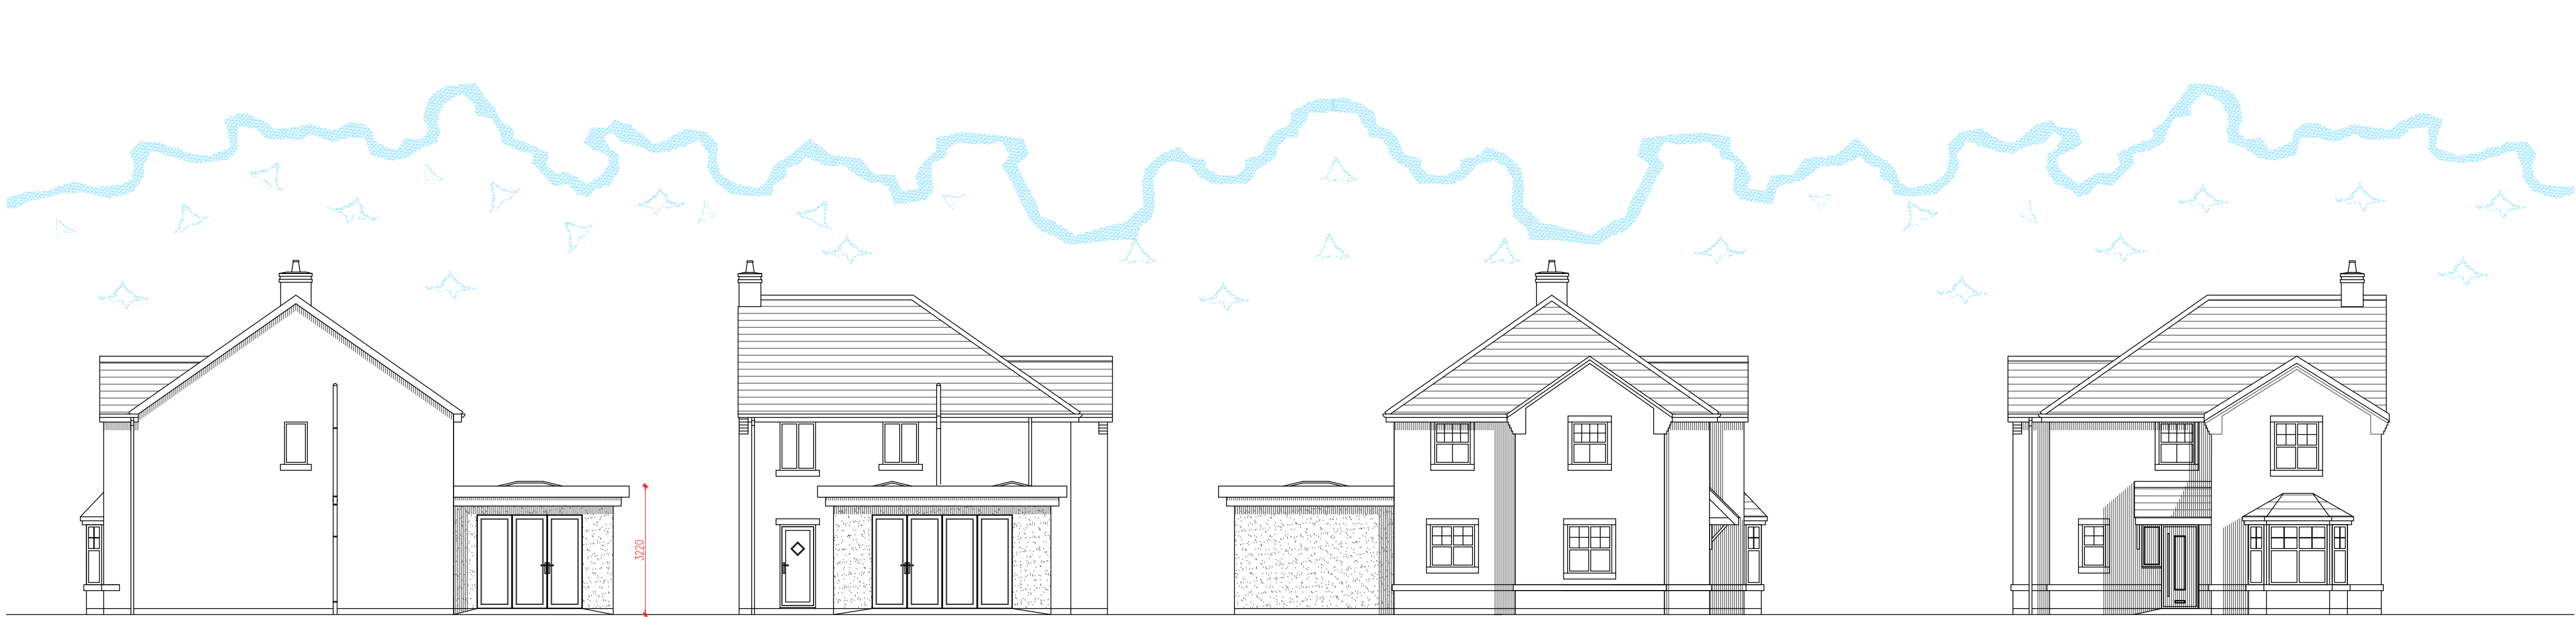


PROPOSED SIDE ELEVATION

PROPOSED REAR ELEVATION
SCALE 1:100

PROPOSED FRONT ELEVATION

PROPOSED SIDE ELEVATION

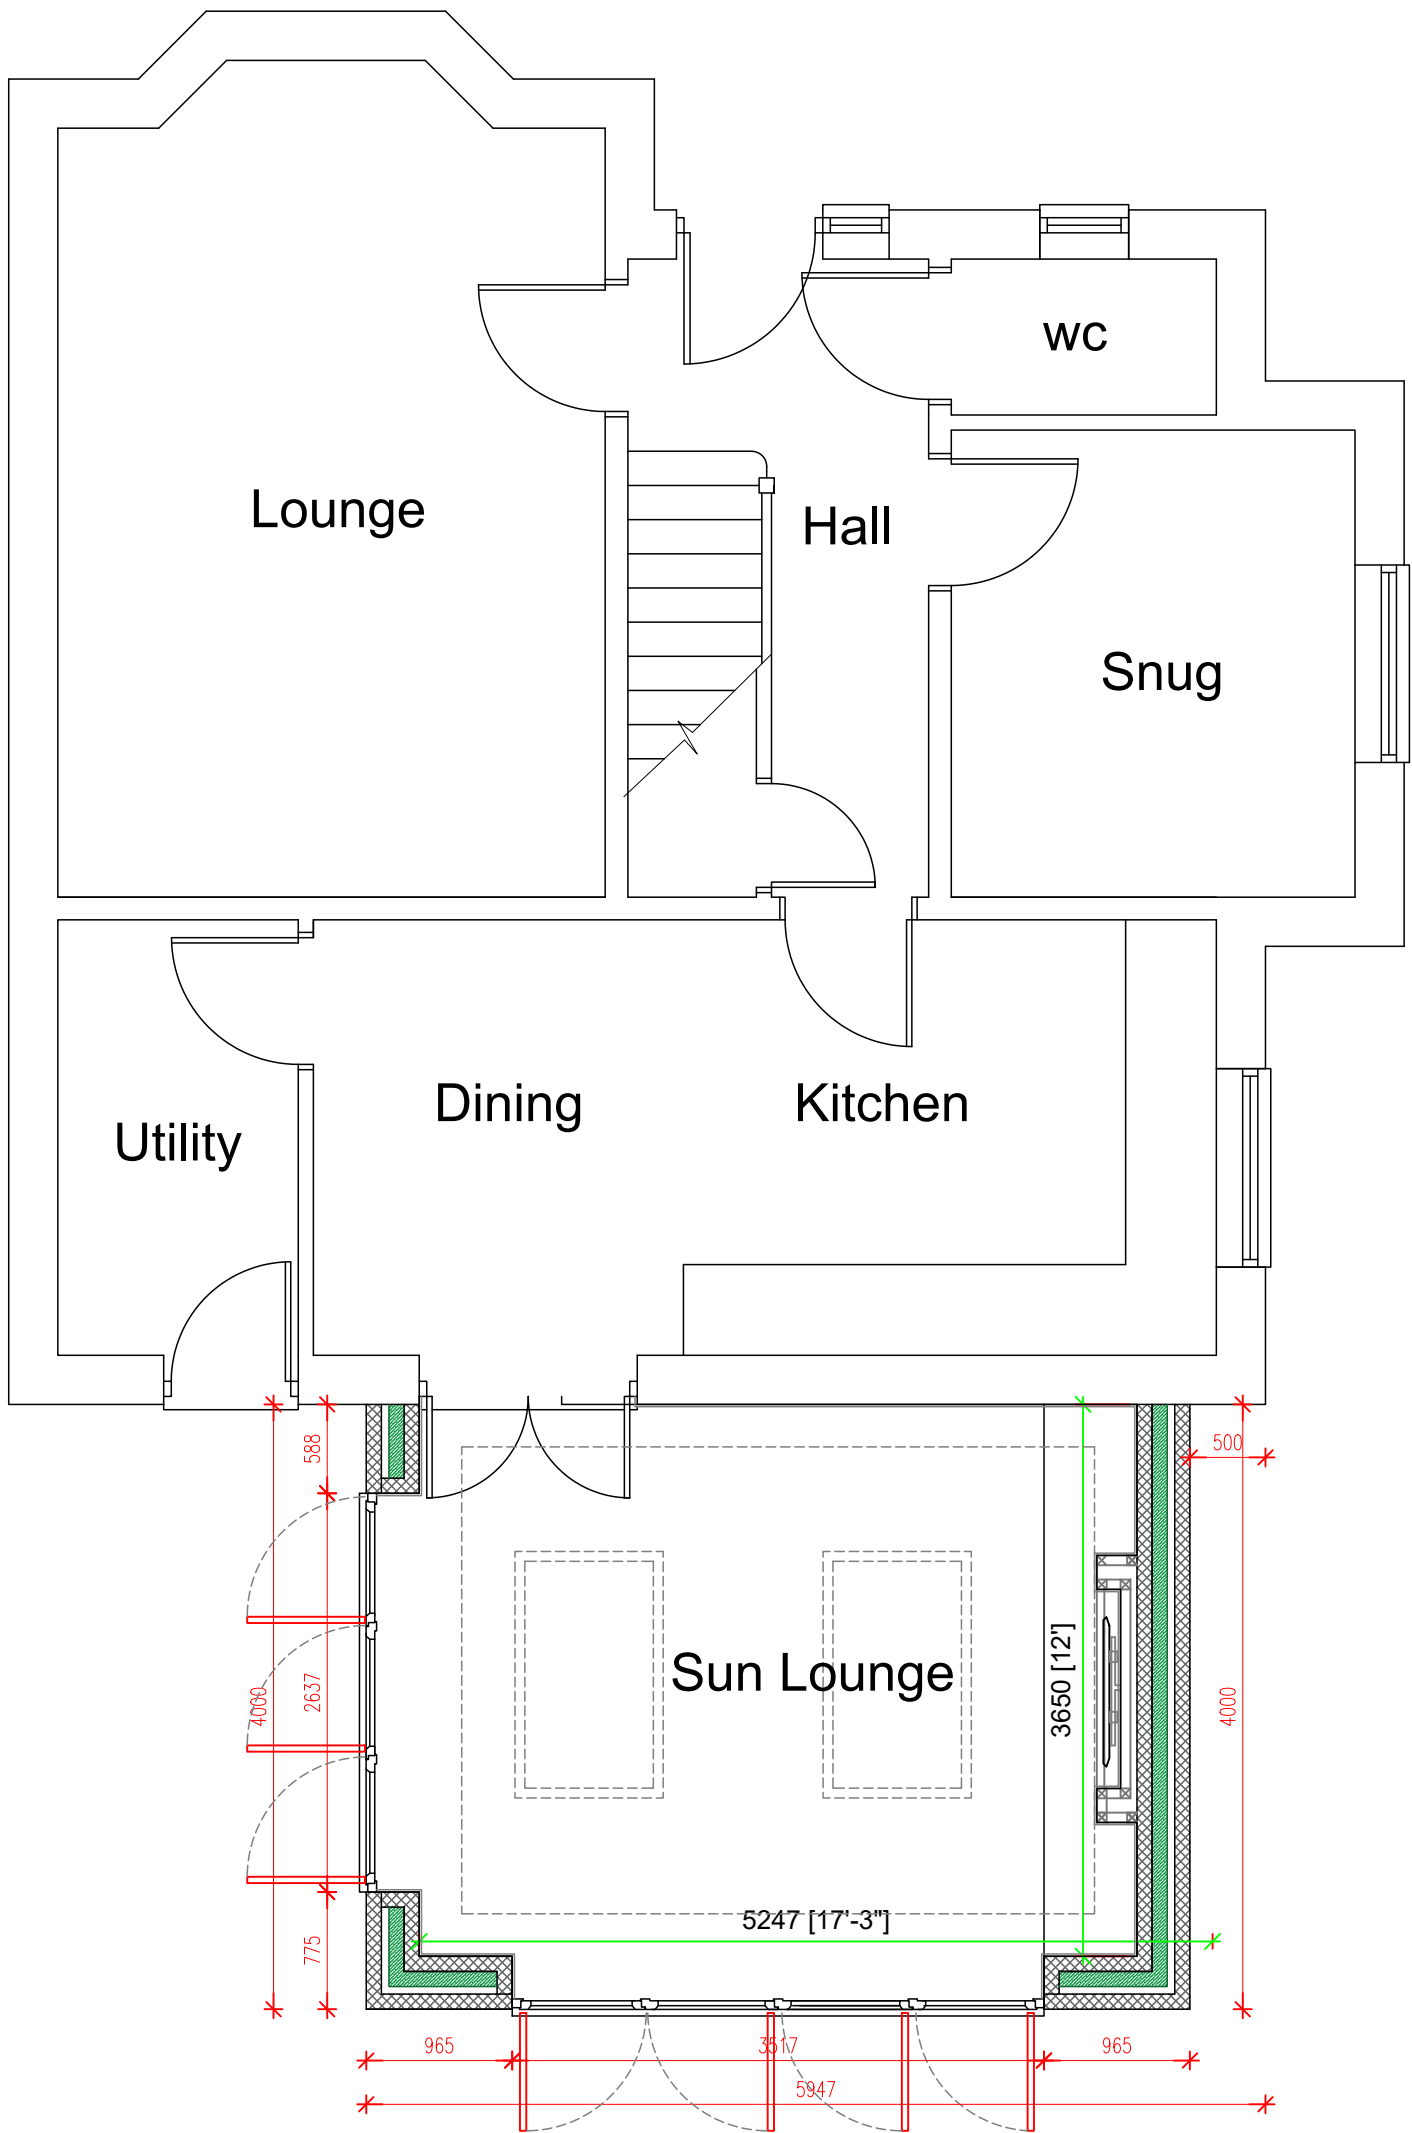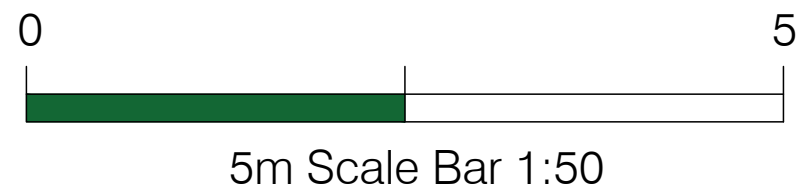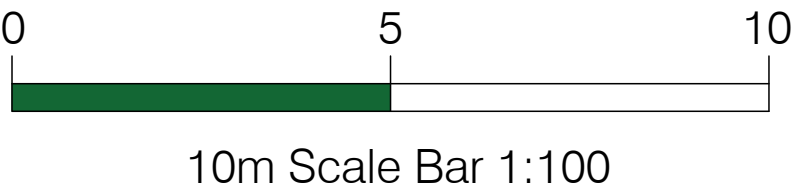

PROPOSED PLAN VIEW
ON GROUND FLOOR
SCALE 1:50



ReQuestAPlan
Map number: TQRGM230341 G3922243
Title: Hollin Hall Drive
Map Produced for: Anyon Architectural
© Crown copyright and database rights 2023 OS. 100041750
Page 10
Date of Revision: 03.03.2023
* Maps extracted from OS 2023 for 1:5000 scale

anyon architectural
& planning Ltd

29 Ridge Way
Penwortham
Preston
PR1 9XW
TEL: 01772 740895
07889320586
E MAIL: neil@anyonarchitectural.com

Project Title
PROPOSED PLANS
32 Hollin Hall Drive
Tootle Green
Longridge
PR3 3UF
Lancashire

				Initials	Date		
Rev	Date	Description	Checked	Approved	Drawn By	N.A.A.	05.12.22
				Approved By	D.H.	05.12.22	
						Drawing No.	PP146/22
						Drawing Status	PLANNING APPROVAL
						Rev.	A