




South Elevation (Side Elevation Plot 2)
1:50 Scale

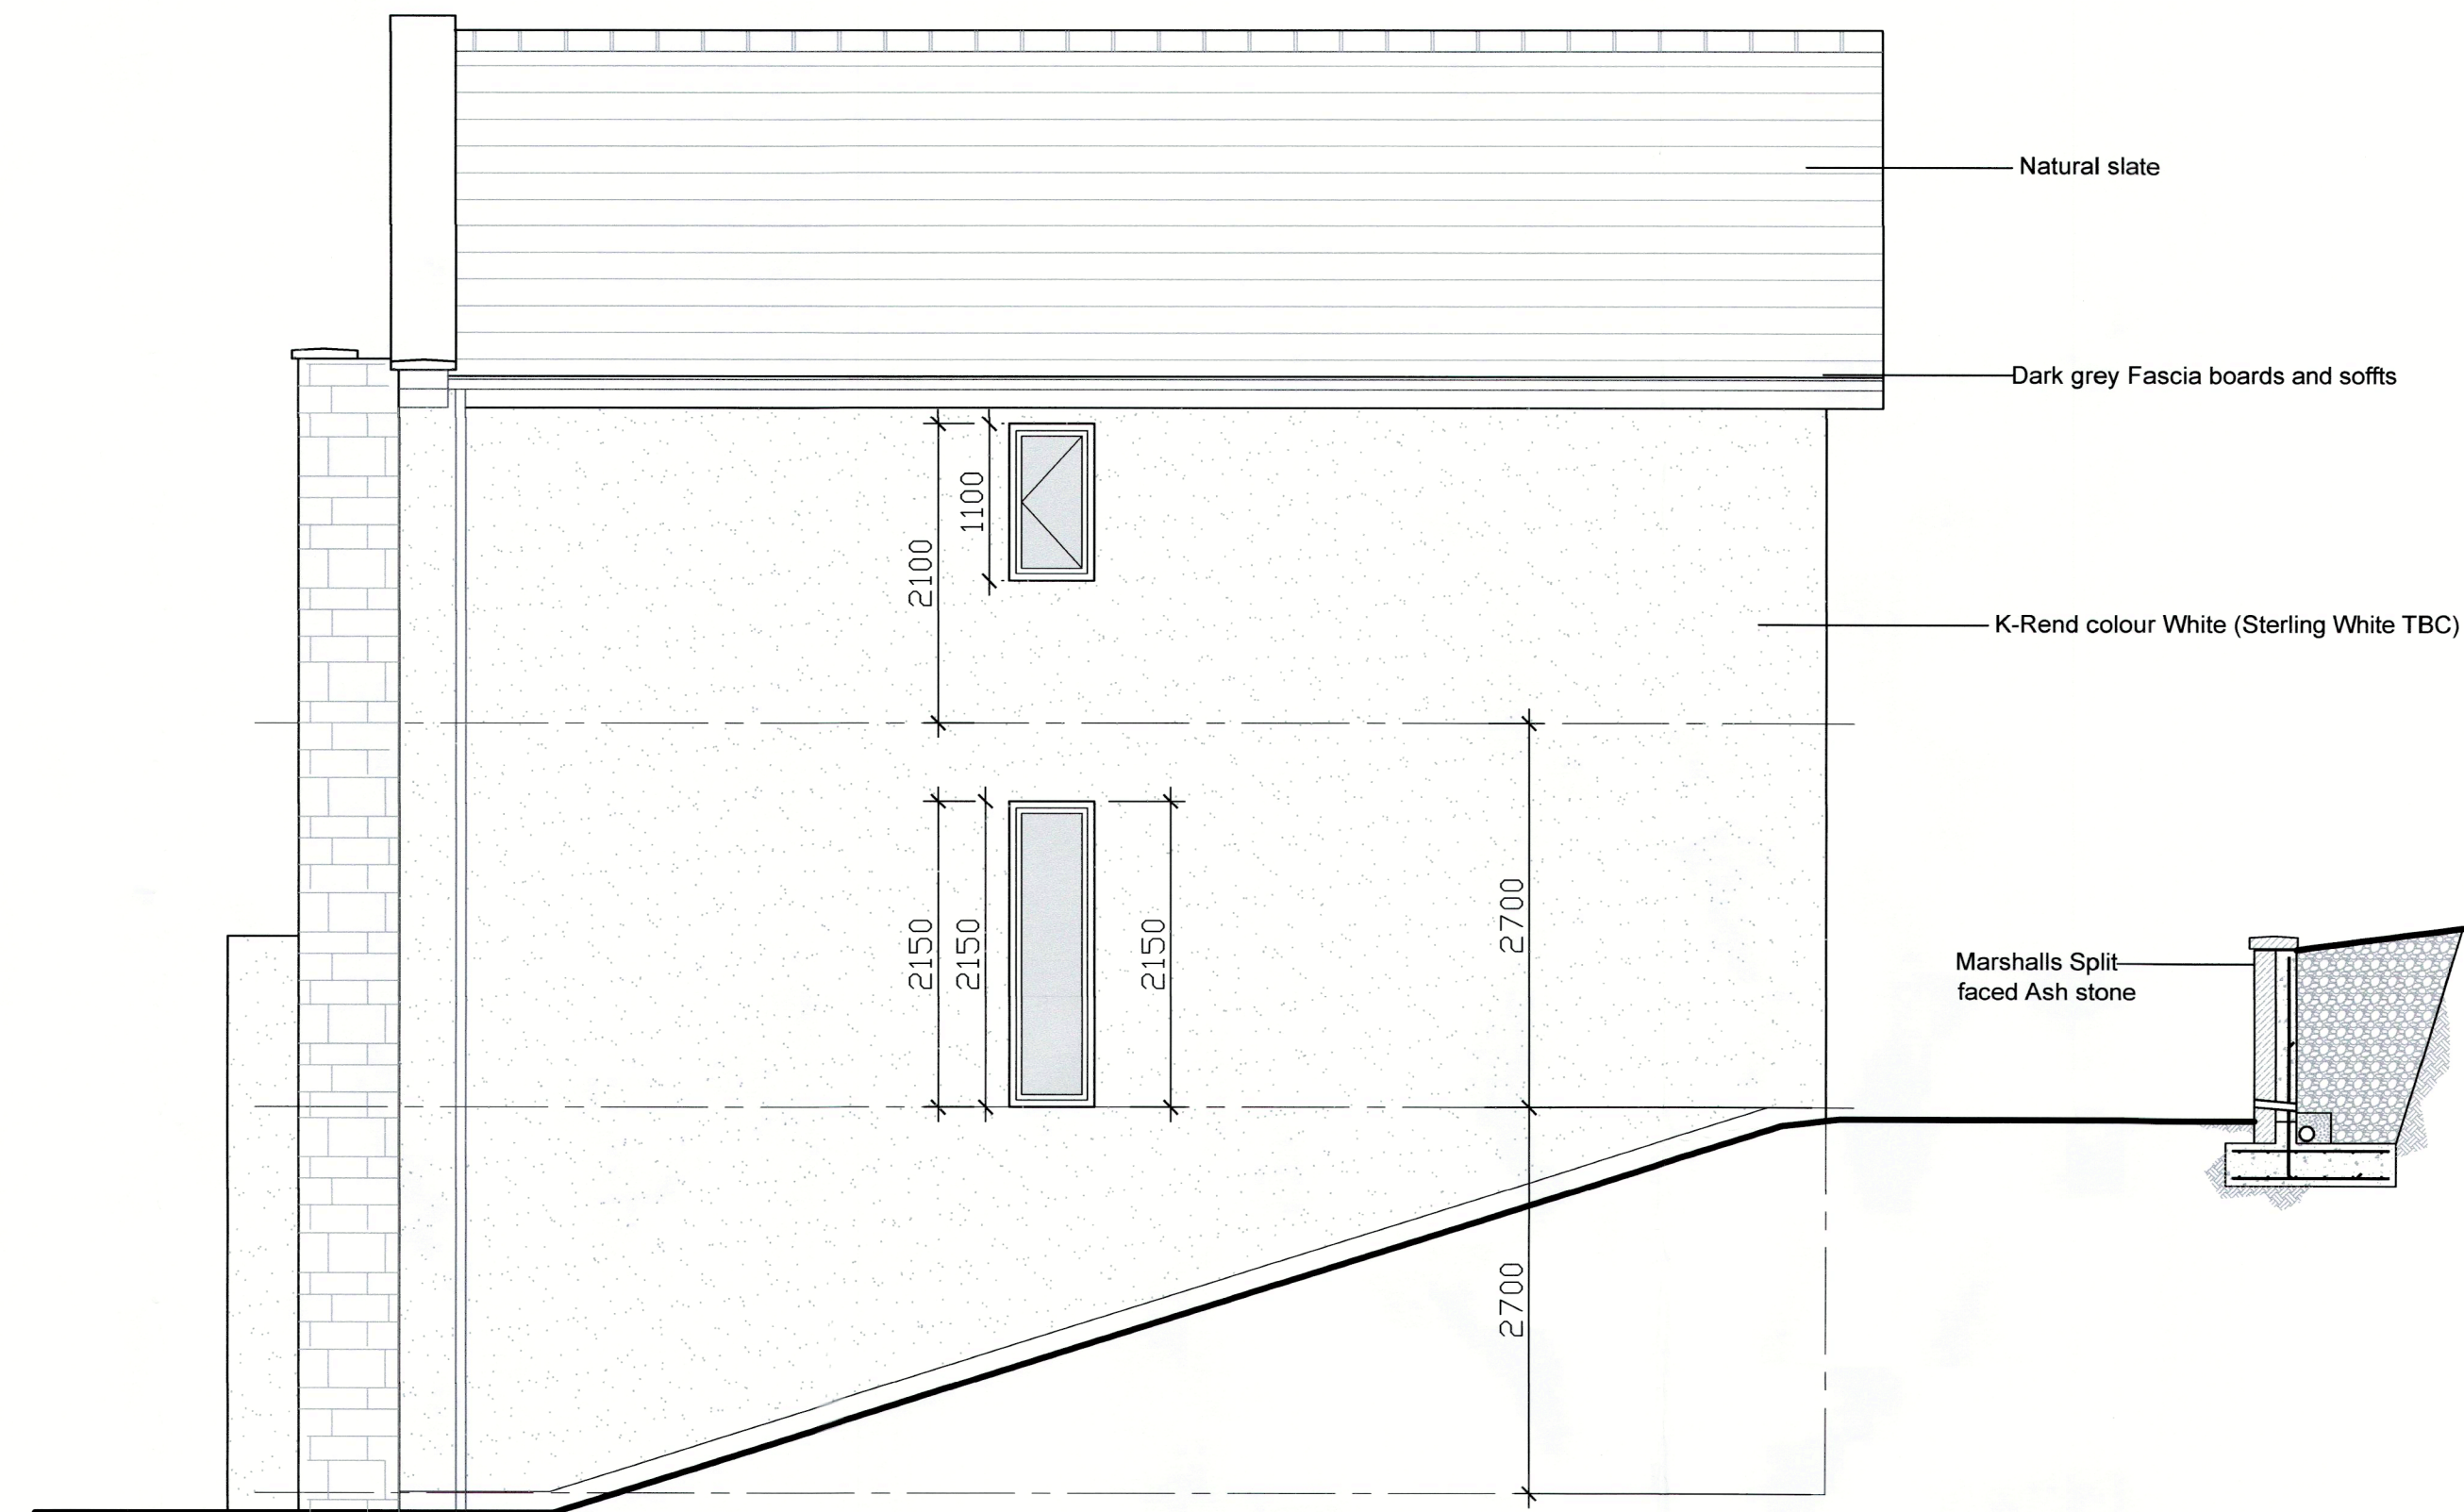

North Elevation (Side Elevation Plot 2)
1:50 Scale

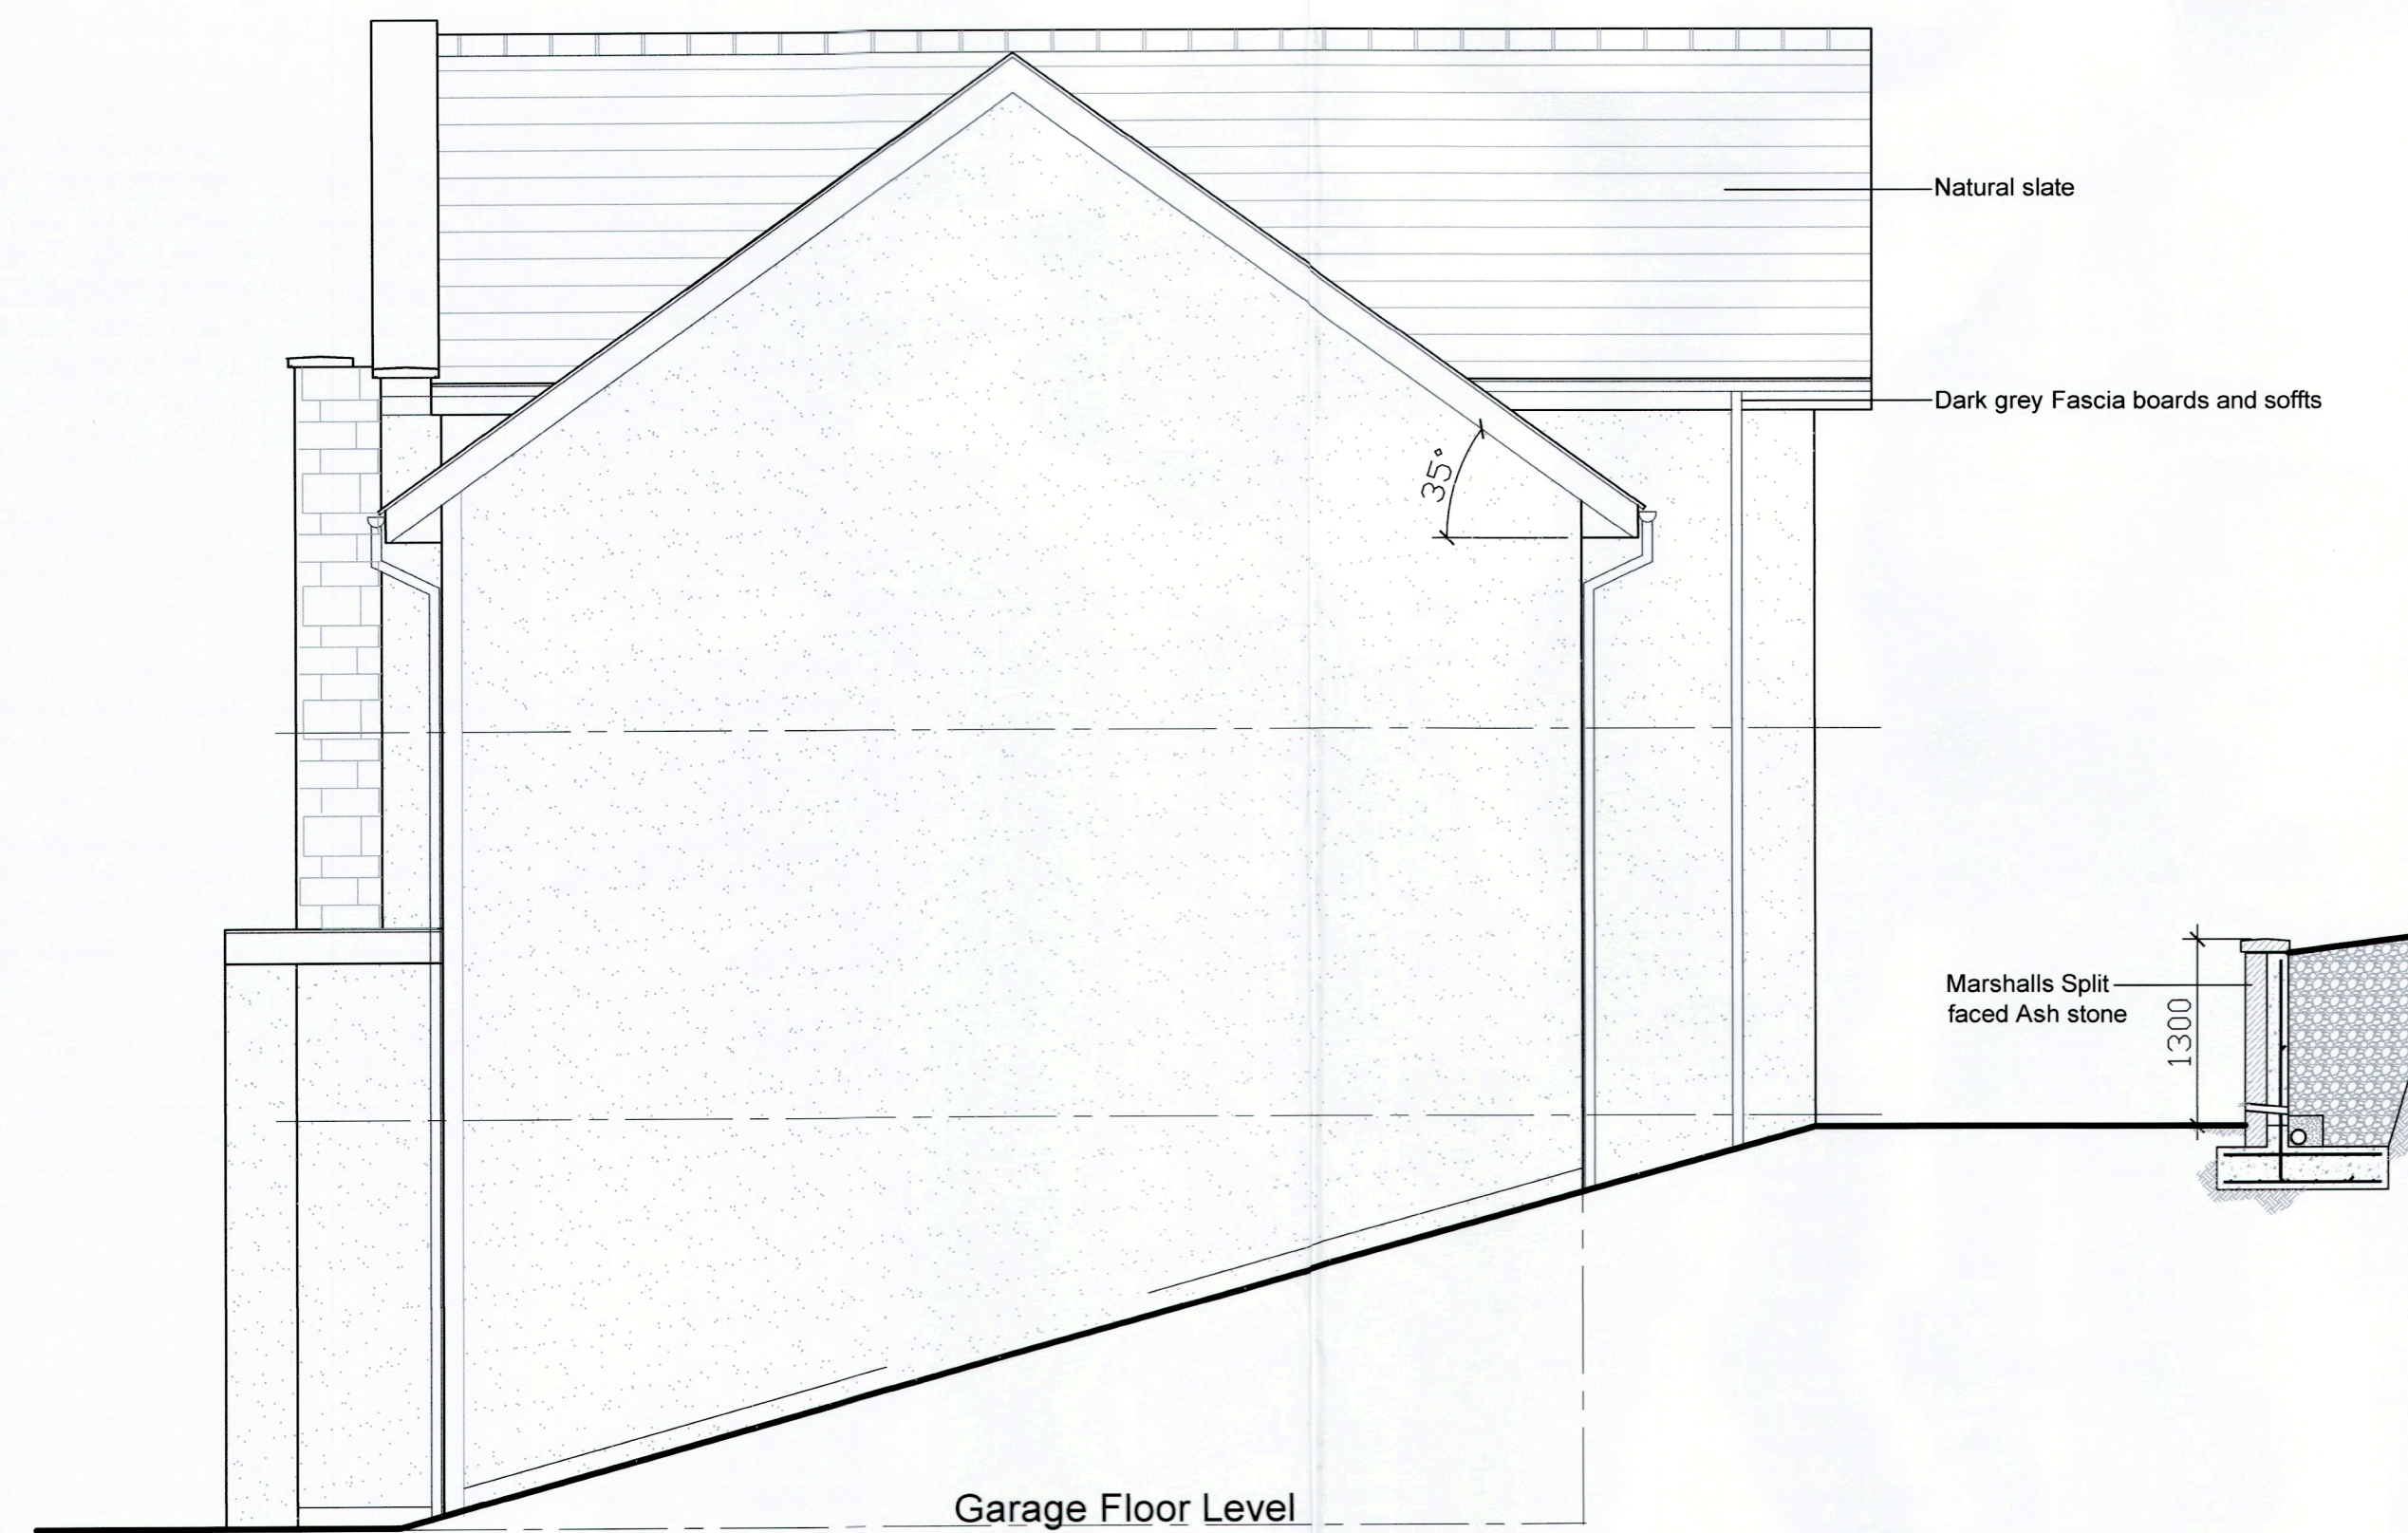

North Elevation (Side Elevation Plot 3)
1:50 Scale

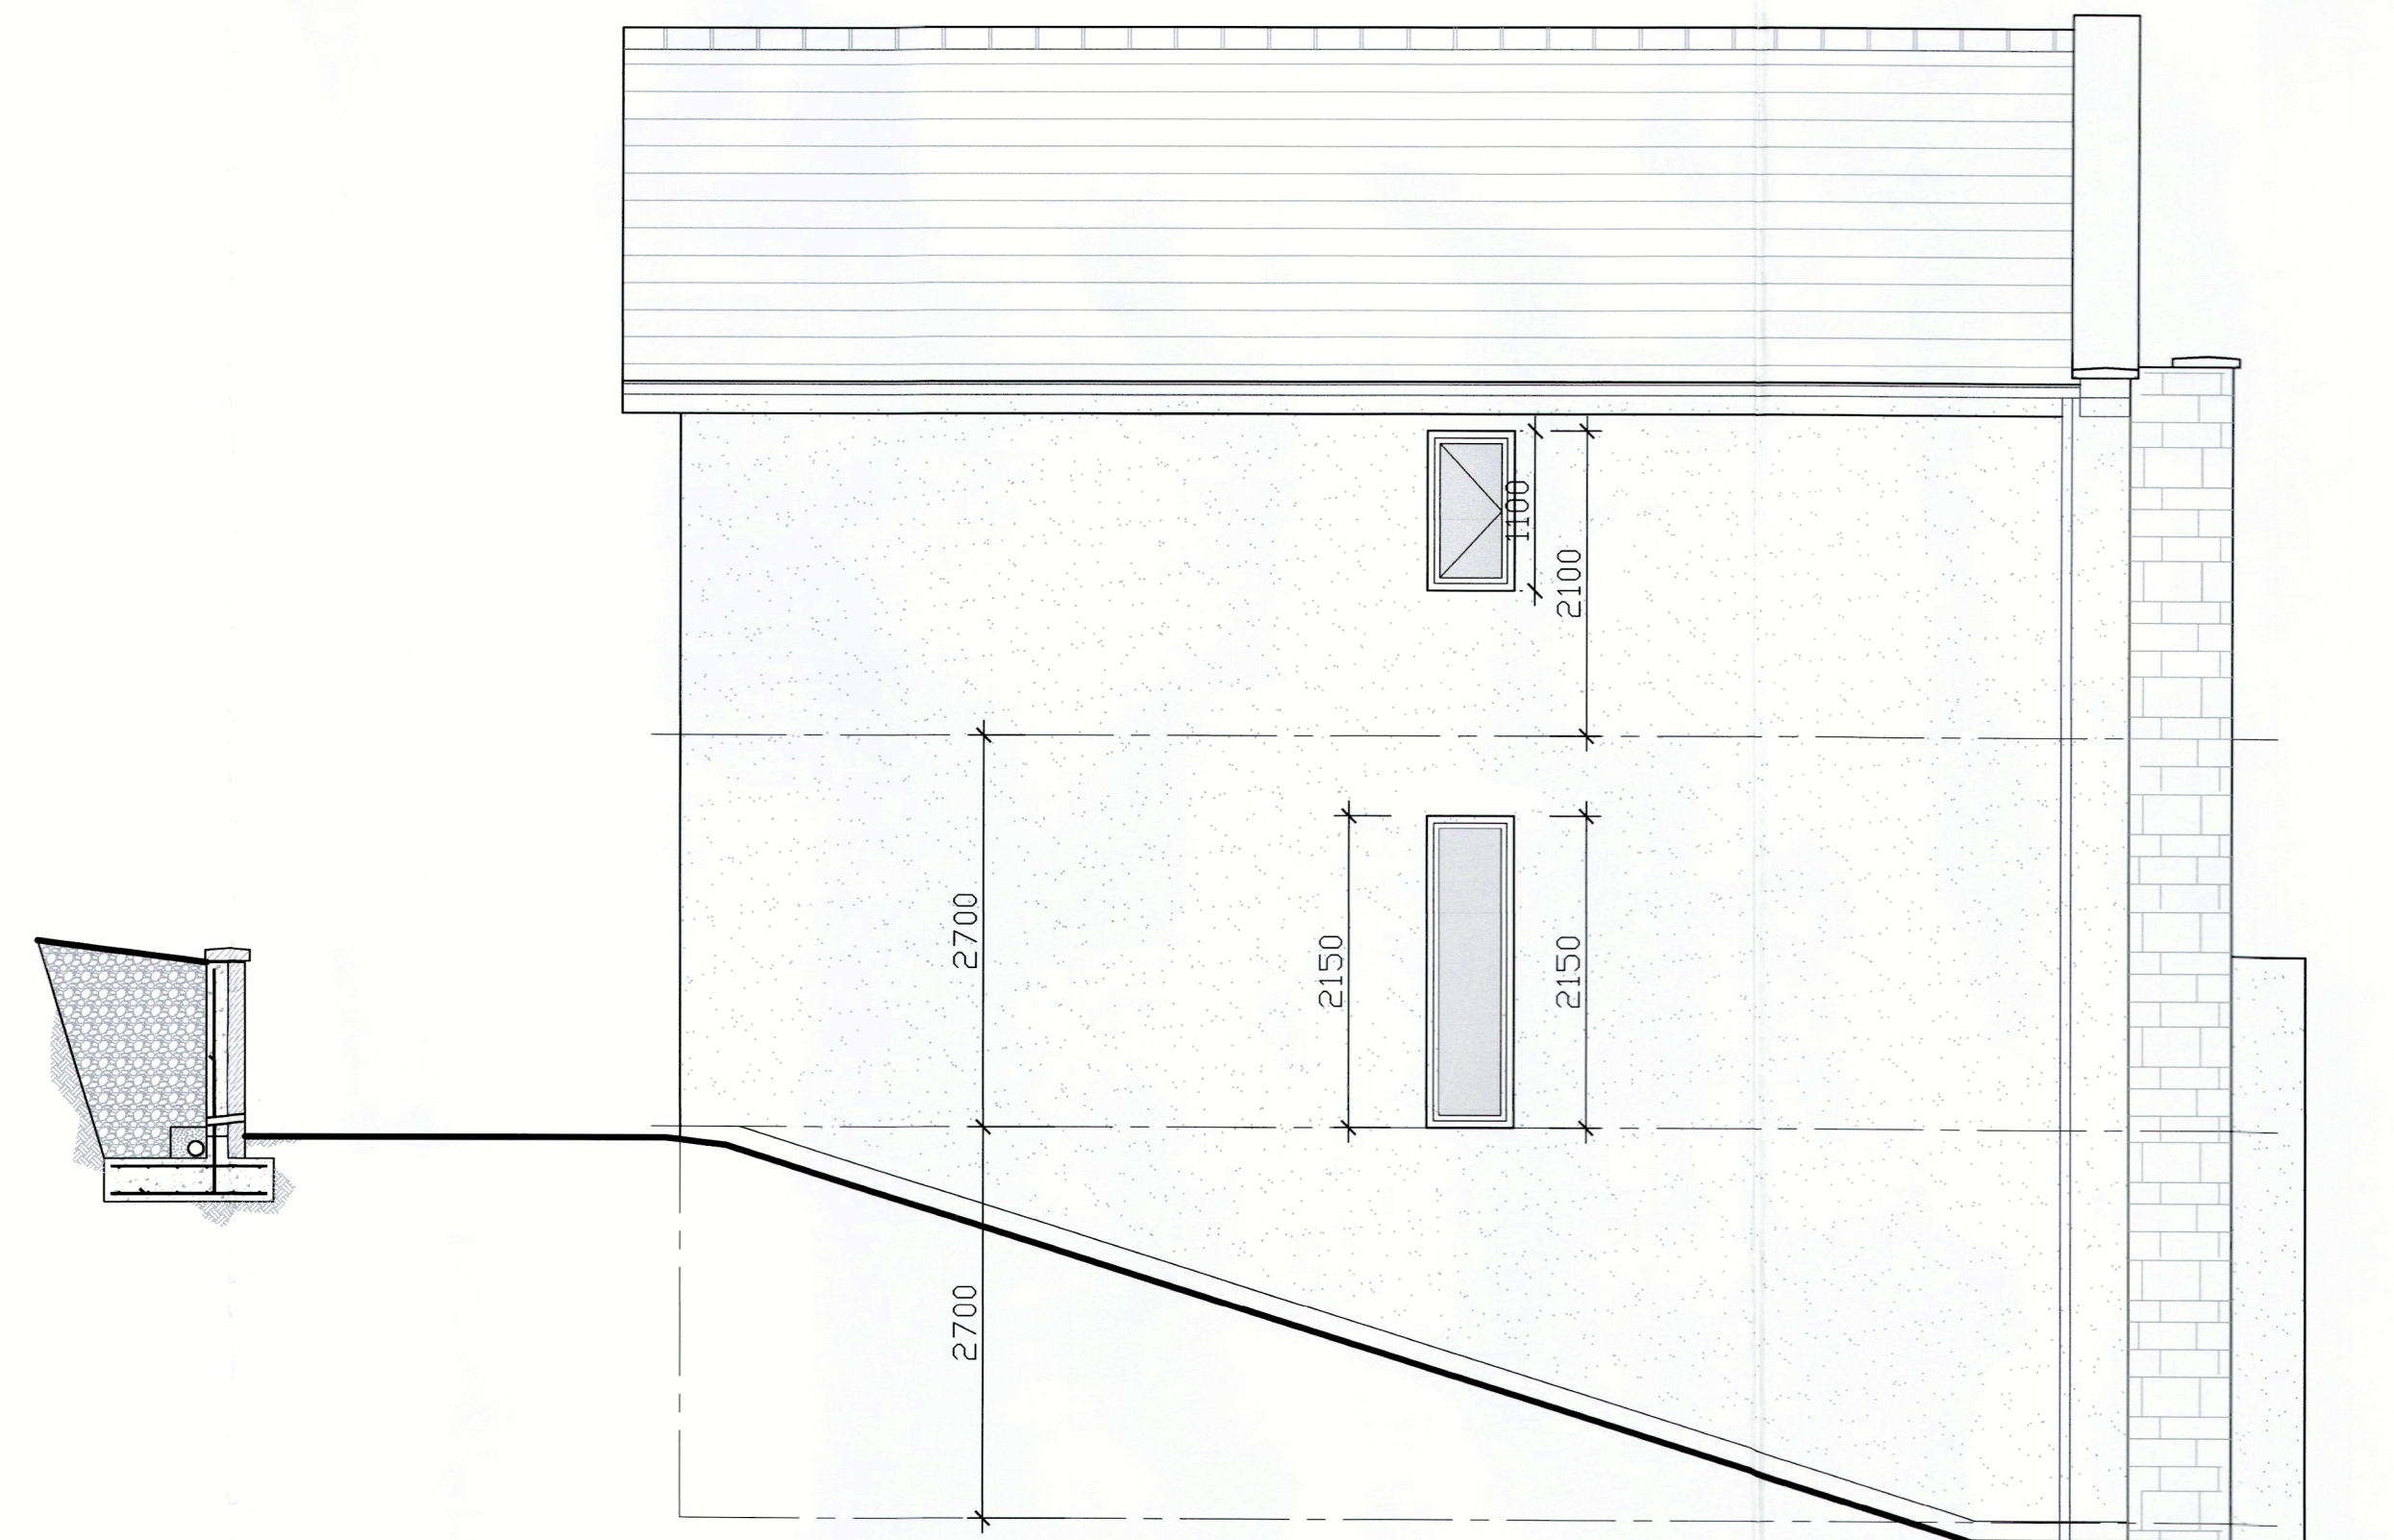

South Elevation (Side Elevation Plot 3)
1:50 Scale

Rev A: Amendments following Client meeting.
26.04.2023 Craig Harrison

Client
MFH Projects (Harrison)

Job Title
Proposed Dwellings
Land at Mellor Brook

Drawing Title
Proposed Elevations - Sheet 2
House Type A - Detached 3 Storey

Scale
1:50 @ A1

Date
Nov 2021

Drawn
Craig Harrison

spa ARCHITECTS
SUNDERLAND PEACOCK & ASSOCIATES LTD
HAZELMEAD, FIMLICO ROAD, CLITHEROE
LANCASHIRE, BB7 2AG
01200 423178 / 01200 427328
info@sunderlandpeacock.com
www.sunderlandpeacock.com



5766 - P03A