






South East Elevation (Front Elevation)  
1:50 Scale

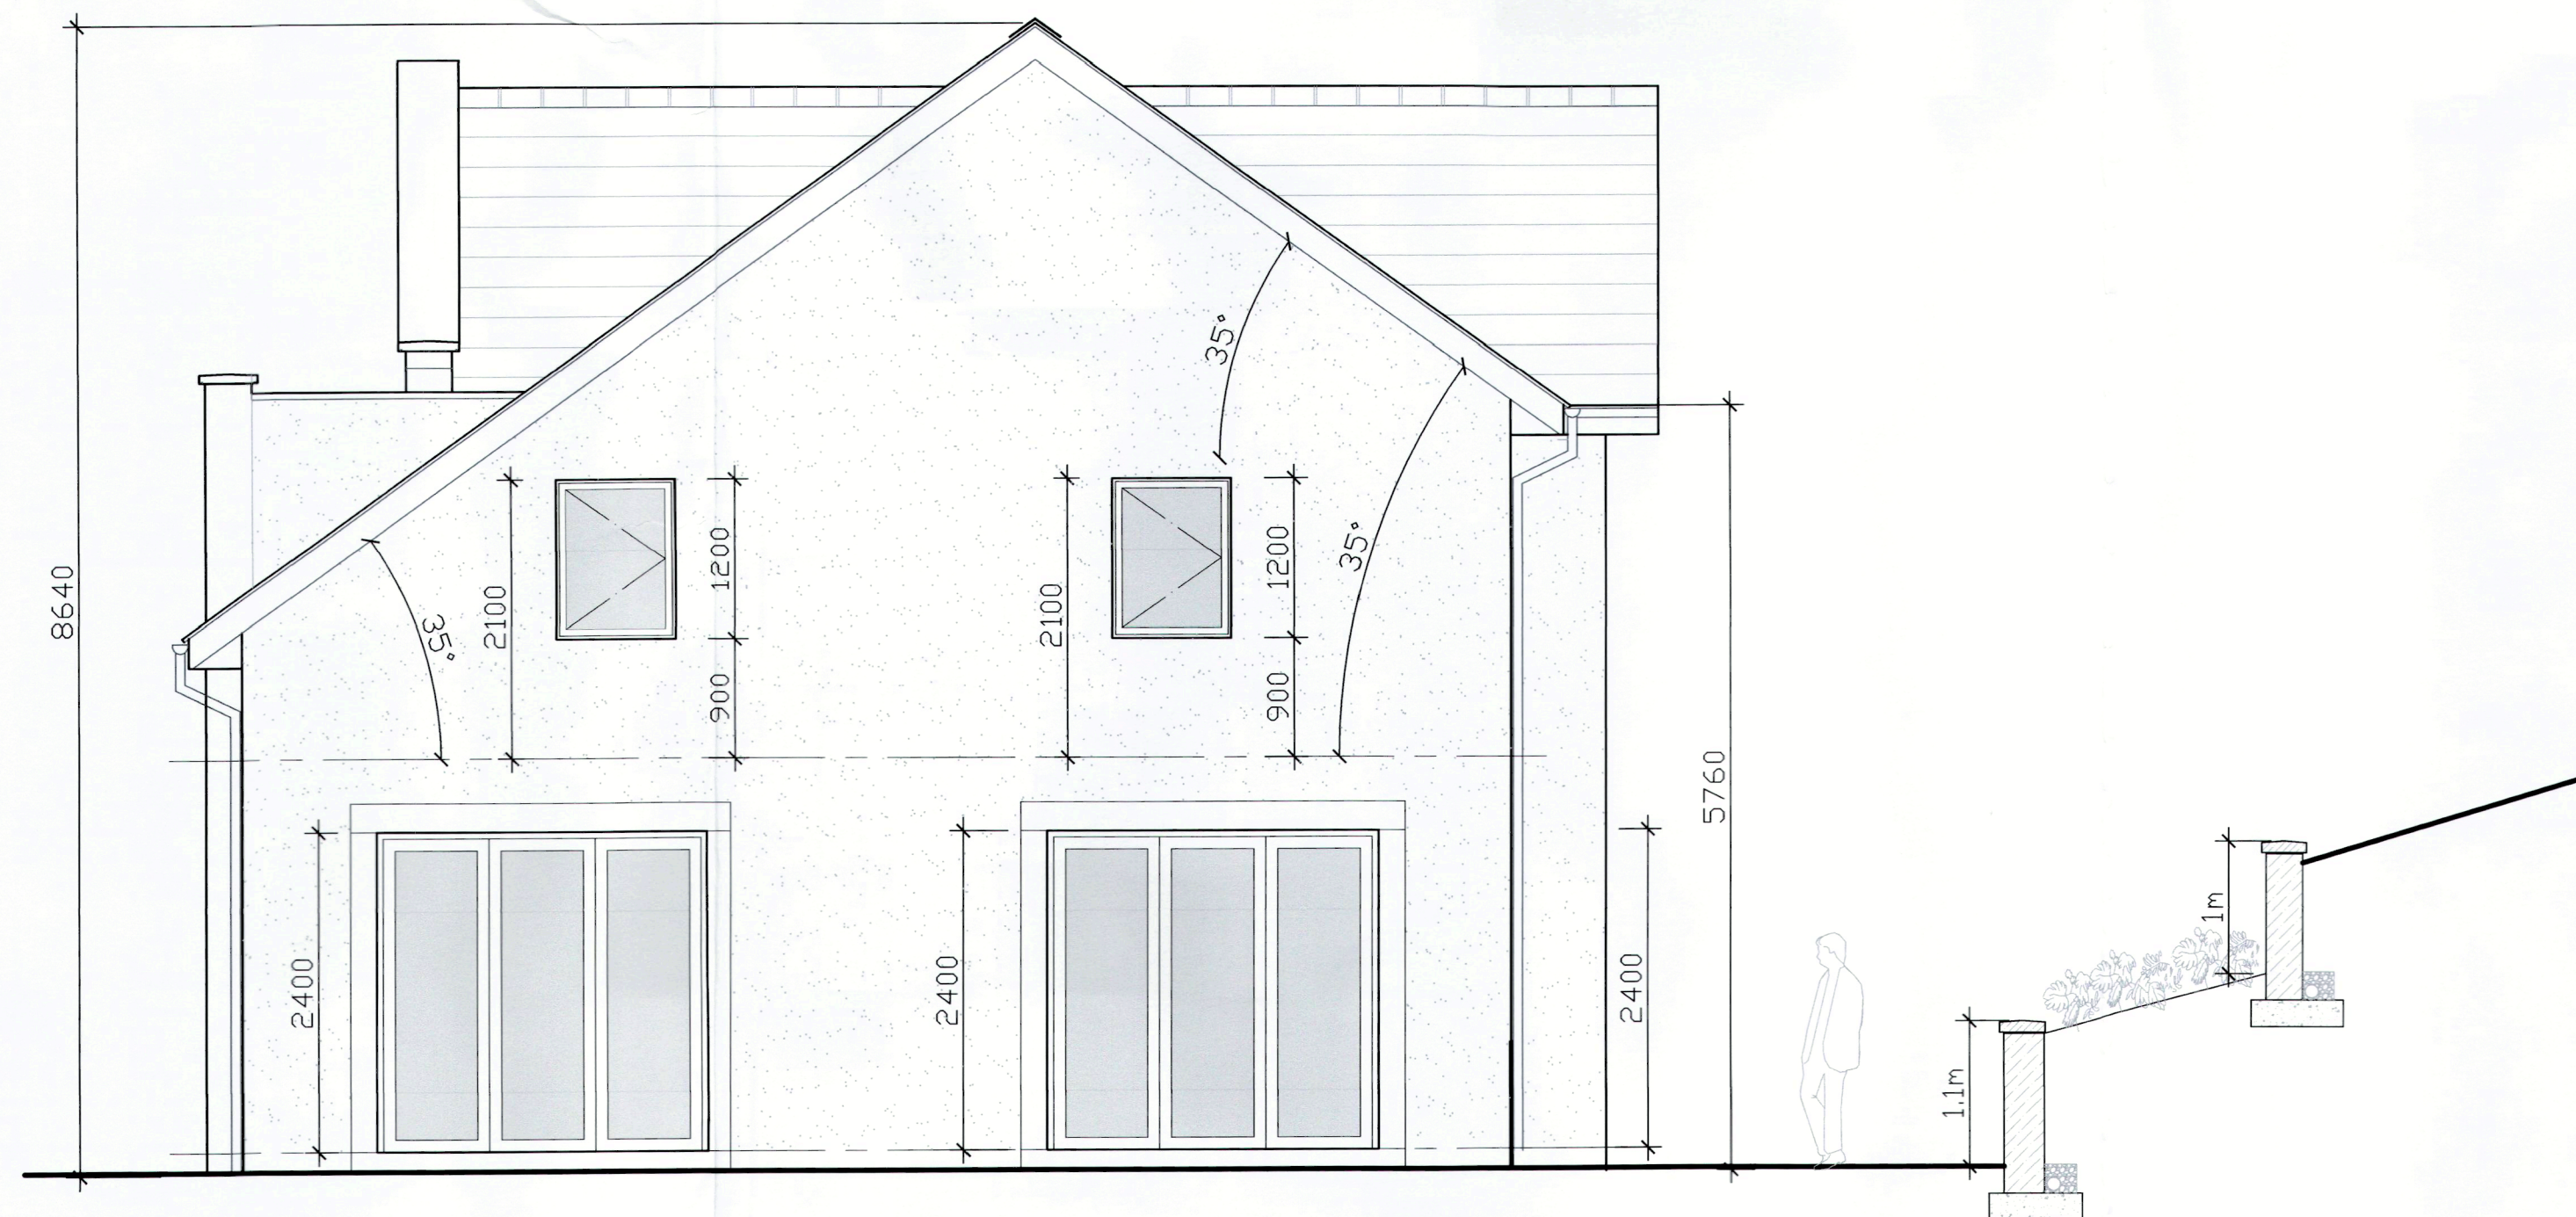

North East Elevation (Kitchen Gable)  
1:50 Scale

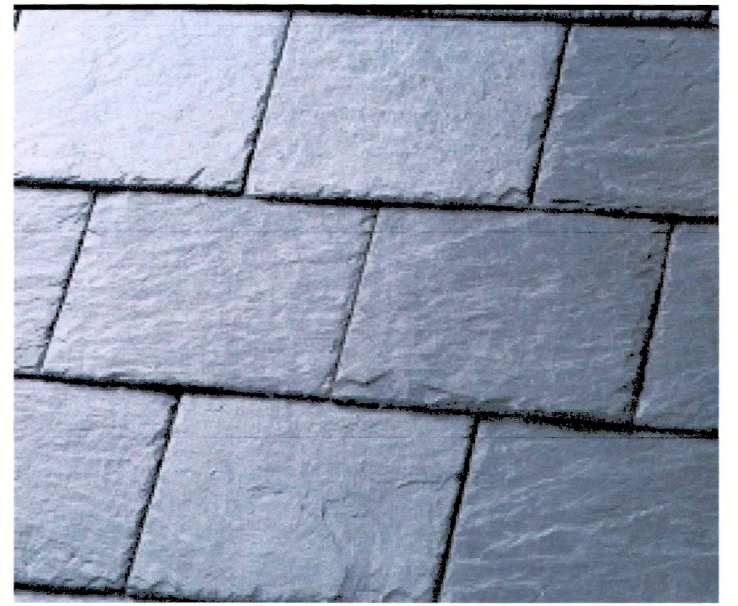

Natural slate

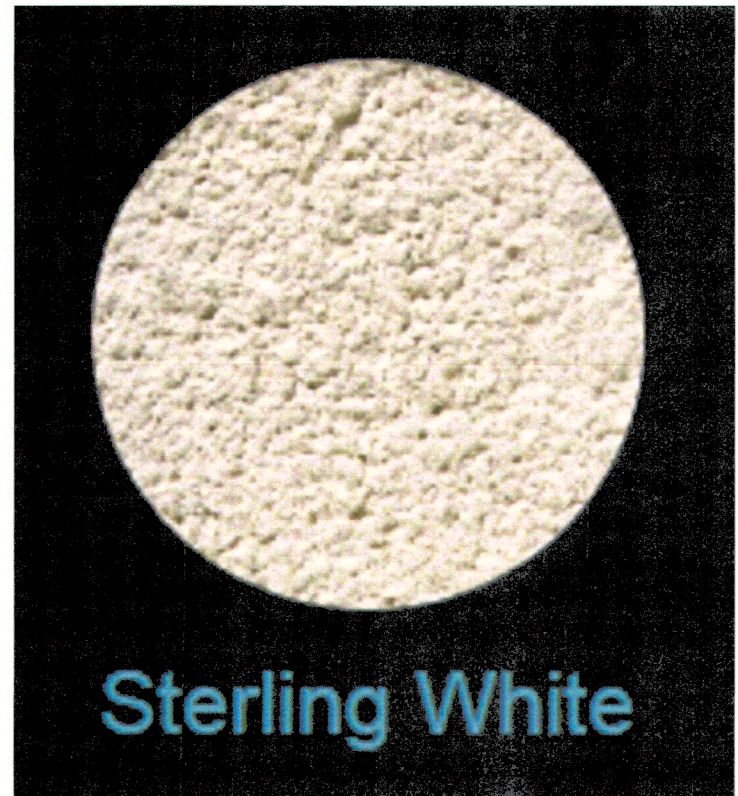

K-Rend - White



Grey smoothed faced ashlar stone

Rev B: Amendments following Client meeting.  
03.05.2023 Craig Harrison

Client		
MFH Projects (Harrison)		
Job Title		
Proposed Dwellings Land at Mellor Brook		
Drawing Title		
Proposed Elevations House Type B - Large Detached		
Scale	Date	Drawn
1:50 @ A1	Nov 2021	Craig Harrison

spa  
ARCHITECTS

SUNDERLAND PEACOCK & ASSOCIATES LTD  
HAZEL MERE, PIMLICO ROAD, CLITHEROE  
LANCASHIRE, BB7 2AG  
T 01200 423178 F 01200 427328  
E info@sunderlandpeacock.com  
www.sunderlandpeacock.com



5766 - P05B