




North West Elevation (Rear)  
1:50 Scale

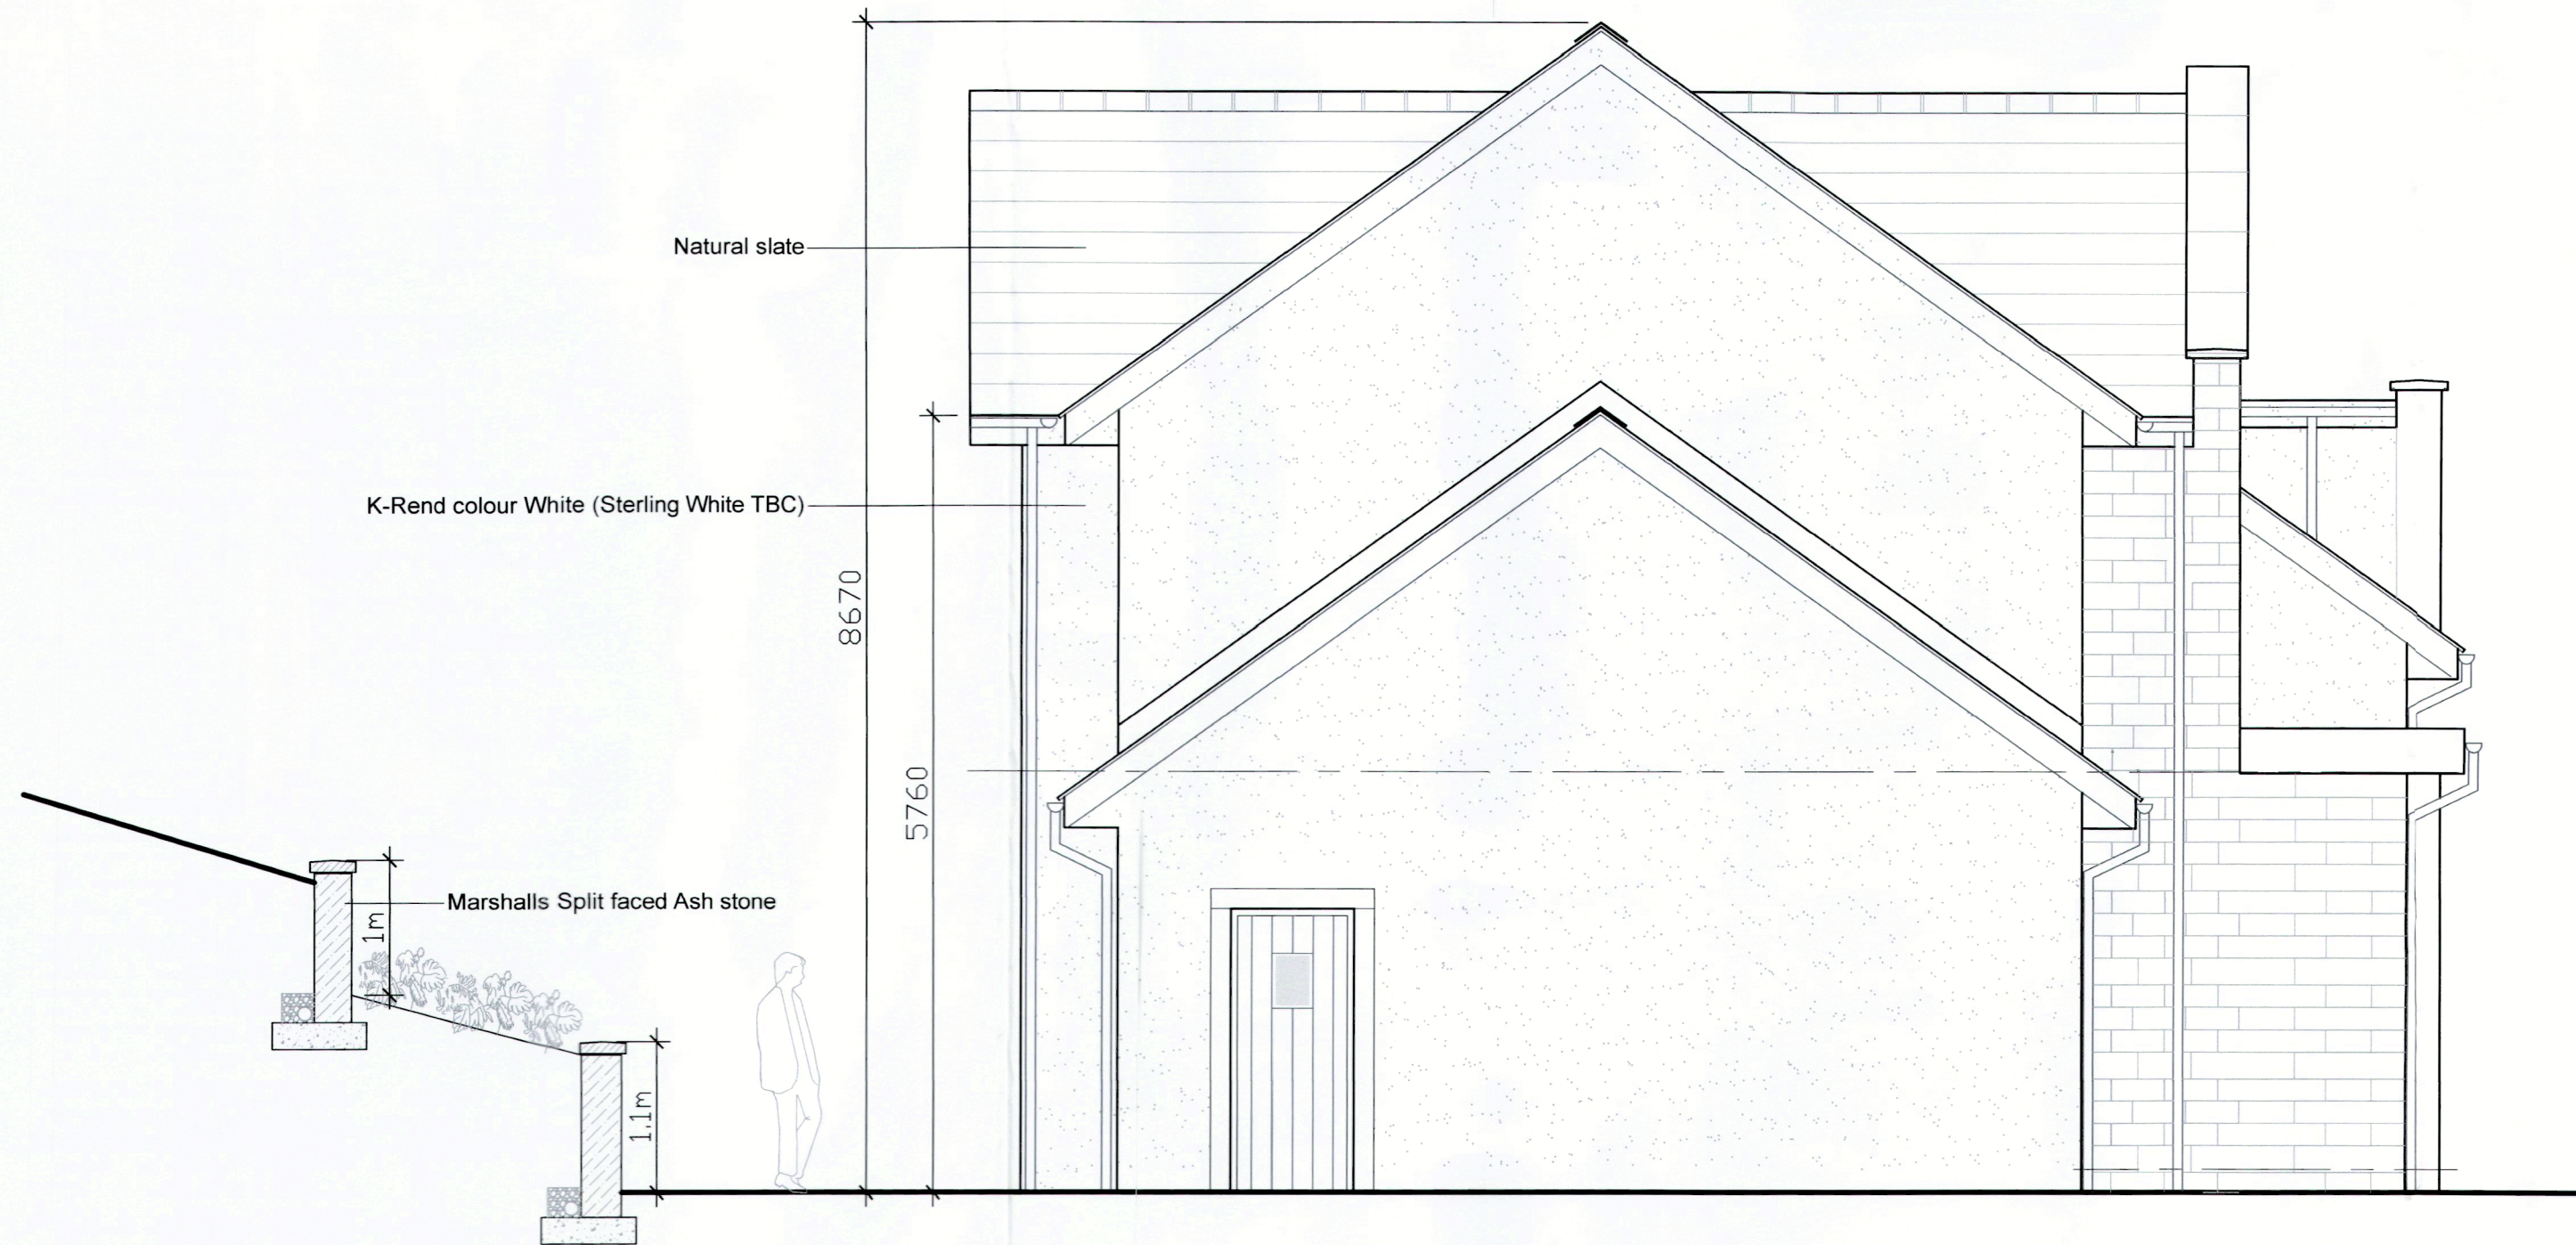

South West Elevation (Garage Gable)  
1:50 Scale

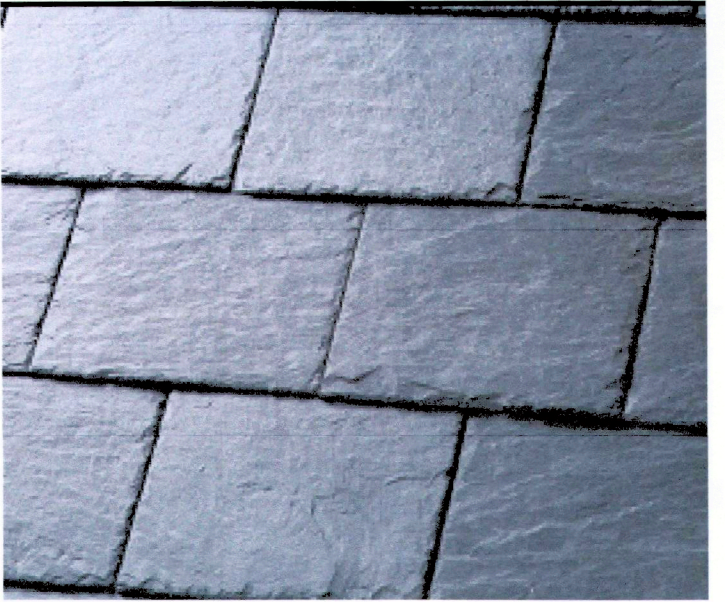

Natural slate

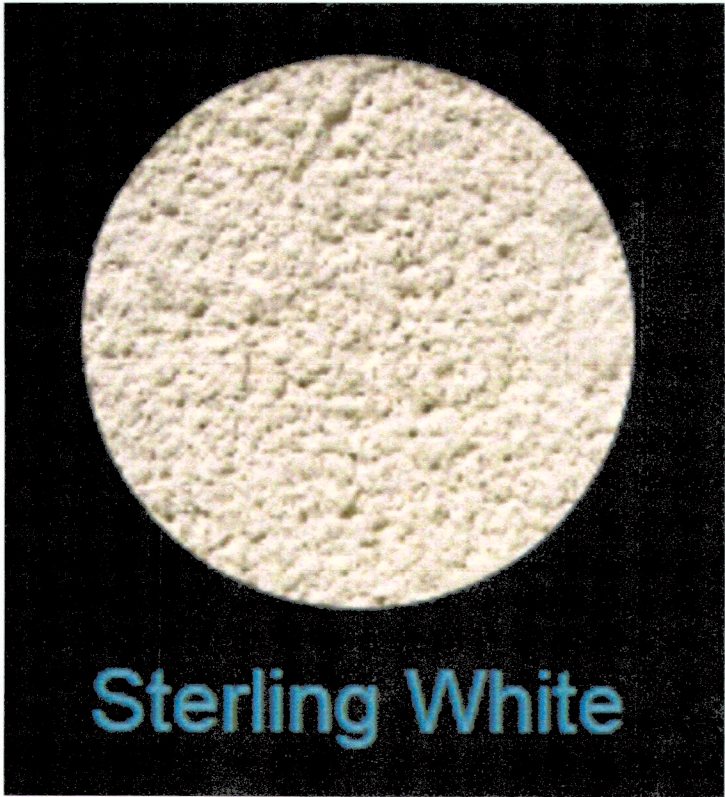

K-Rend - White



Grey smoothed faced ashlar stone

Rev B: Amendments following Client meeting.  
03.05.2023 Craig Harrison

Client  
MFH Projects (Harrison)

Job Title  
Proposed Dwellings  
Land at Mellor Brook

Drawing Title  
Proposed Elevations - Sheet 2  
House Type B - Large Detached

Scale  
1:50 @ A1

Date  
Nov 2021

Drawn  
Craig Harrison

**spa** ARCHITECTS  
SUNDERLAND PEACOCK & ASSOCIATES LTD  
HAZELMER, PIMLICO ROAD, CLITHEROE  
LANCASHIRE, BB7 2AG  
T: 01200 423178 F: 01200 427328  
E: info@sunderlandpeacock.com  
www.sunderlandpeacock.com



5766 - P06B