



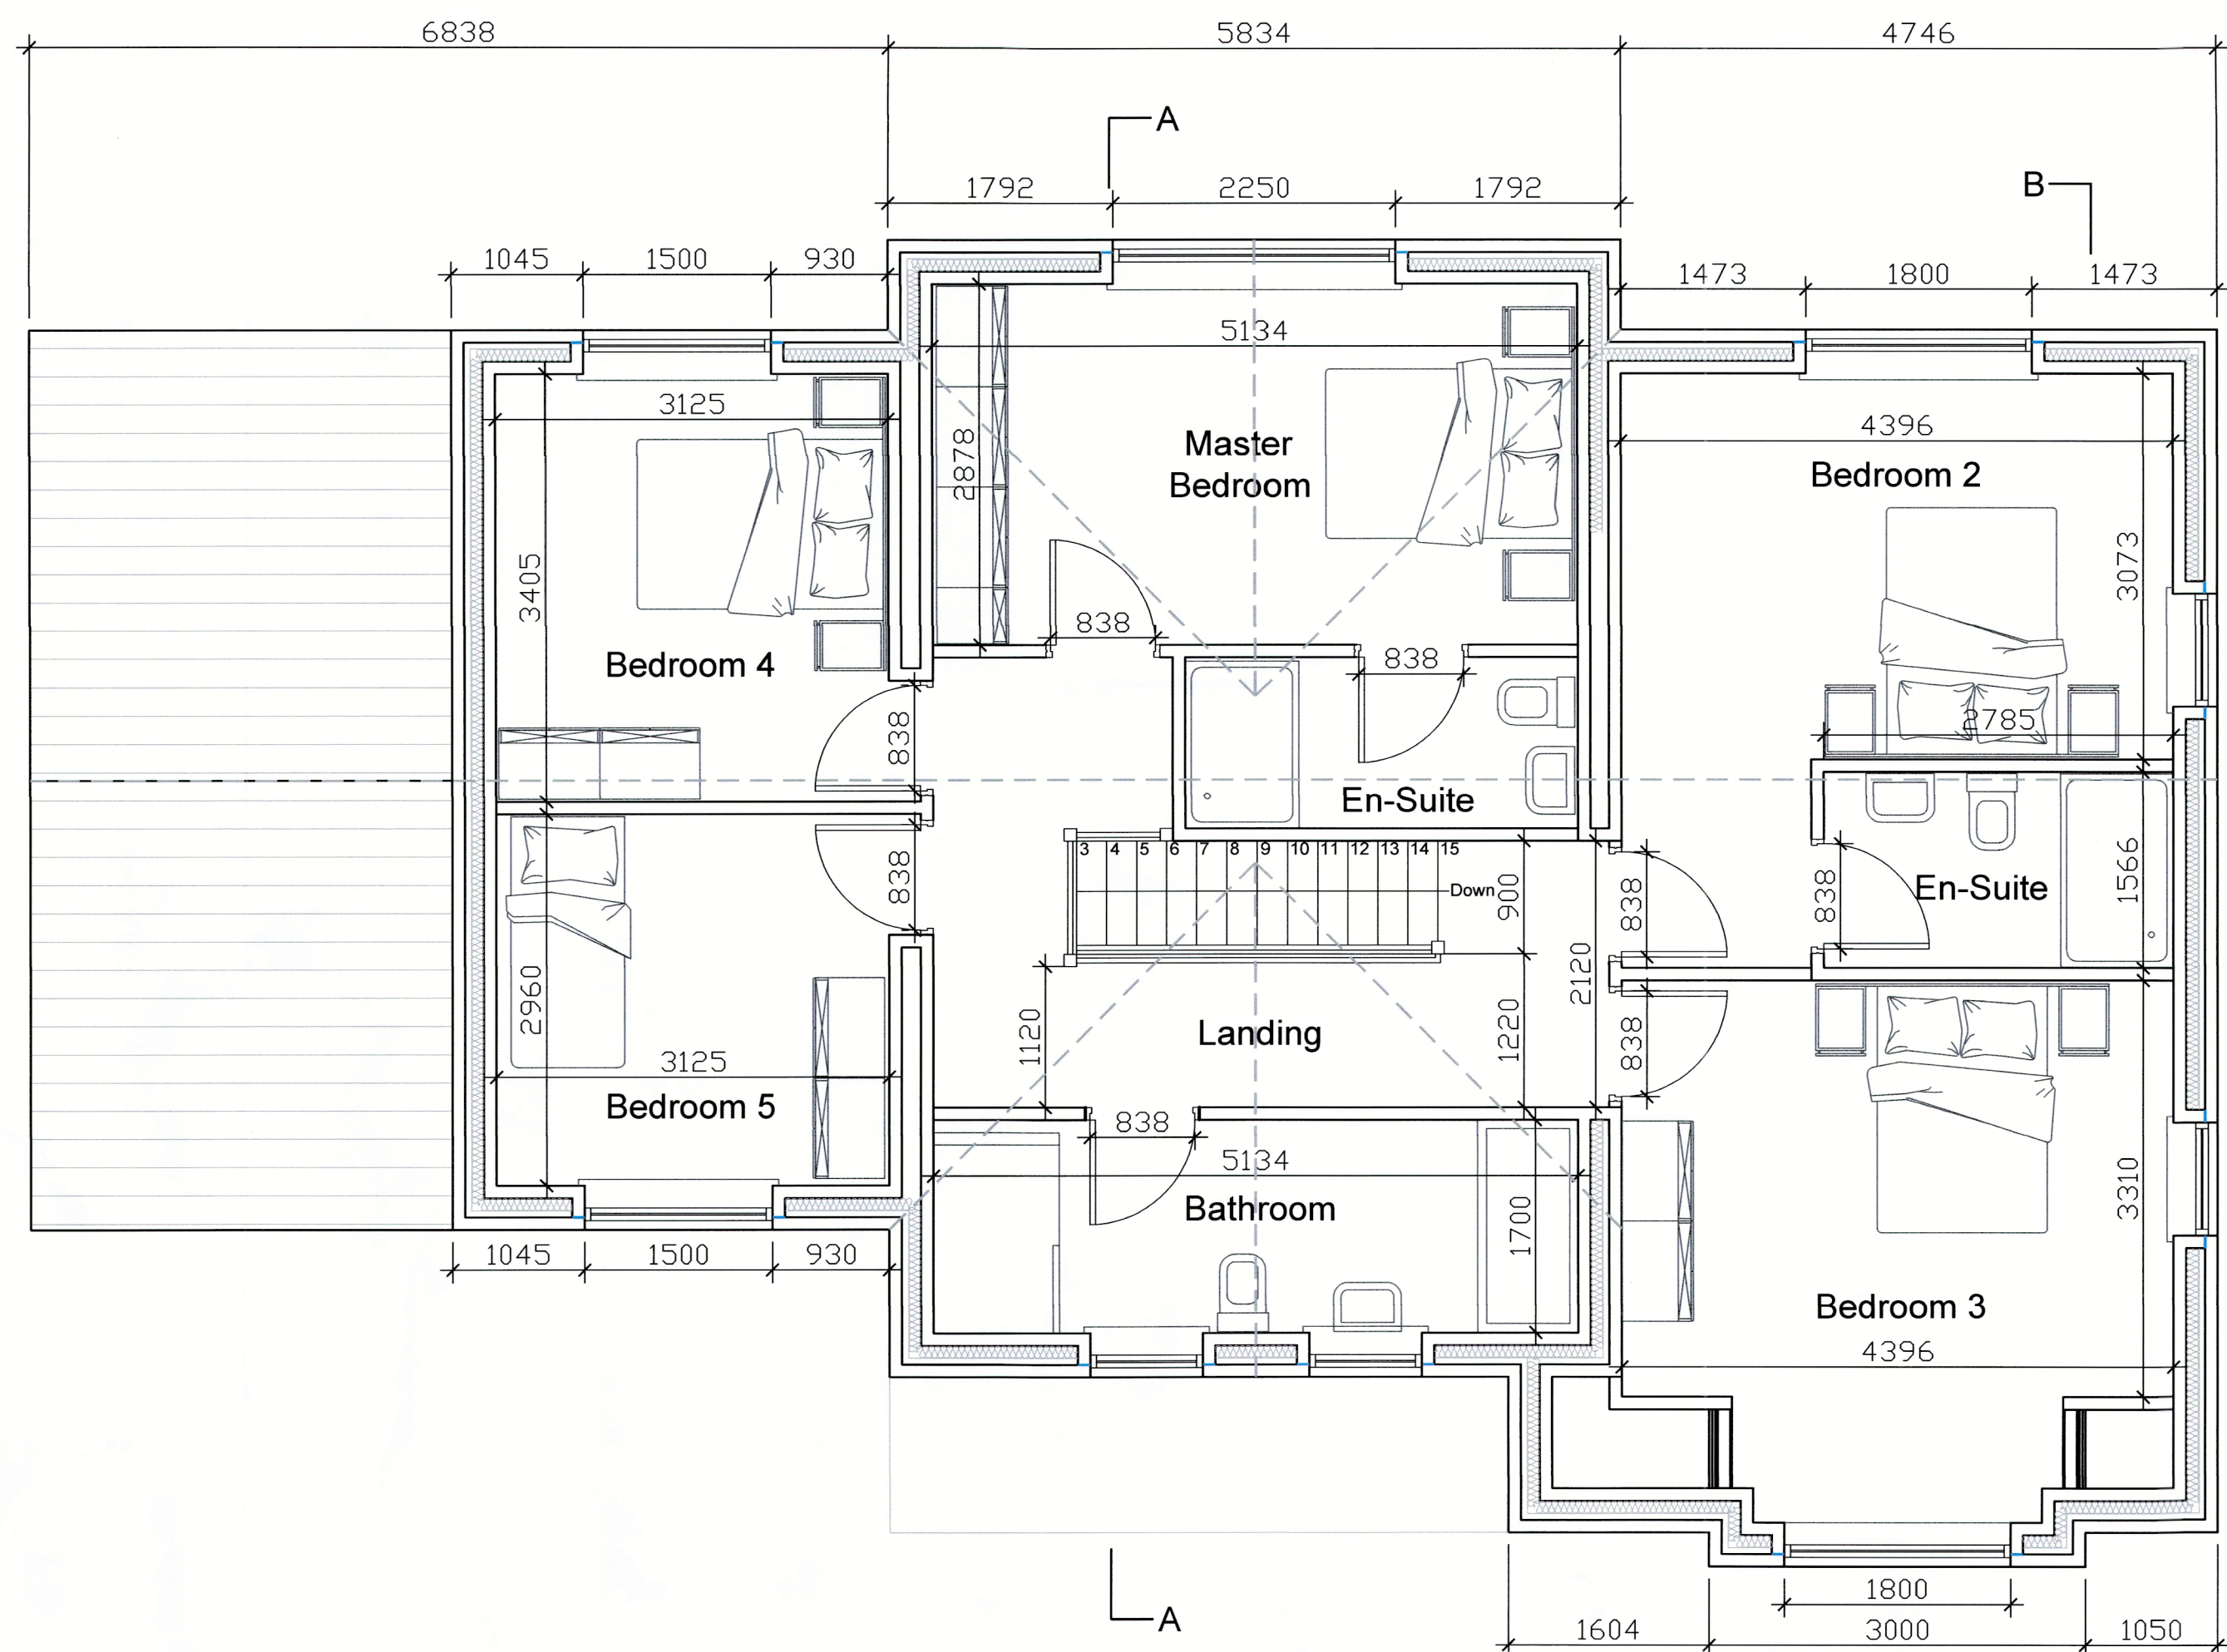

First Floor Plan
1:50 Scale

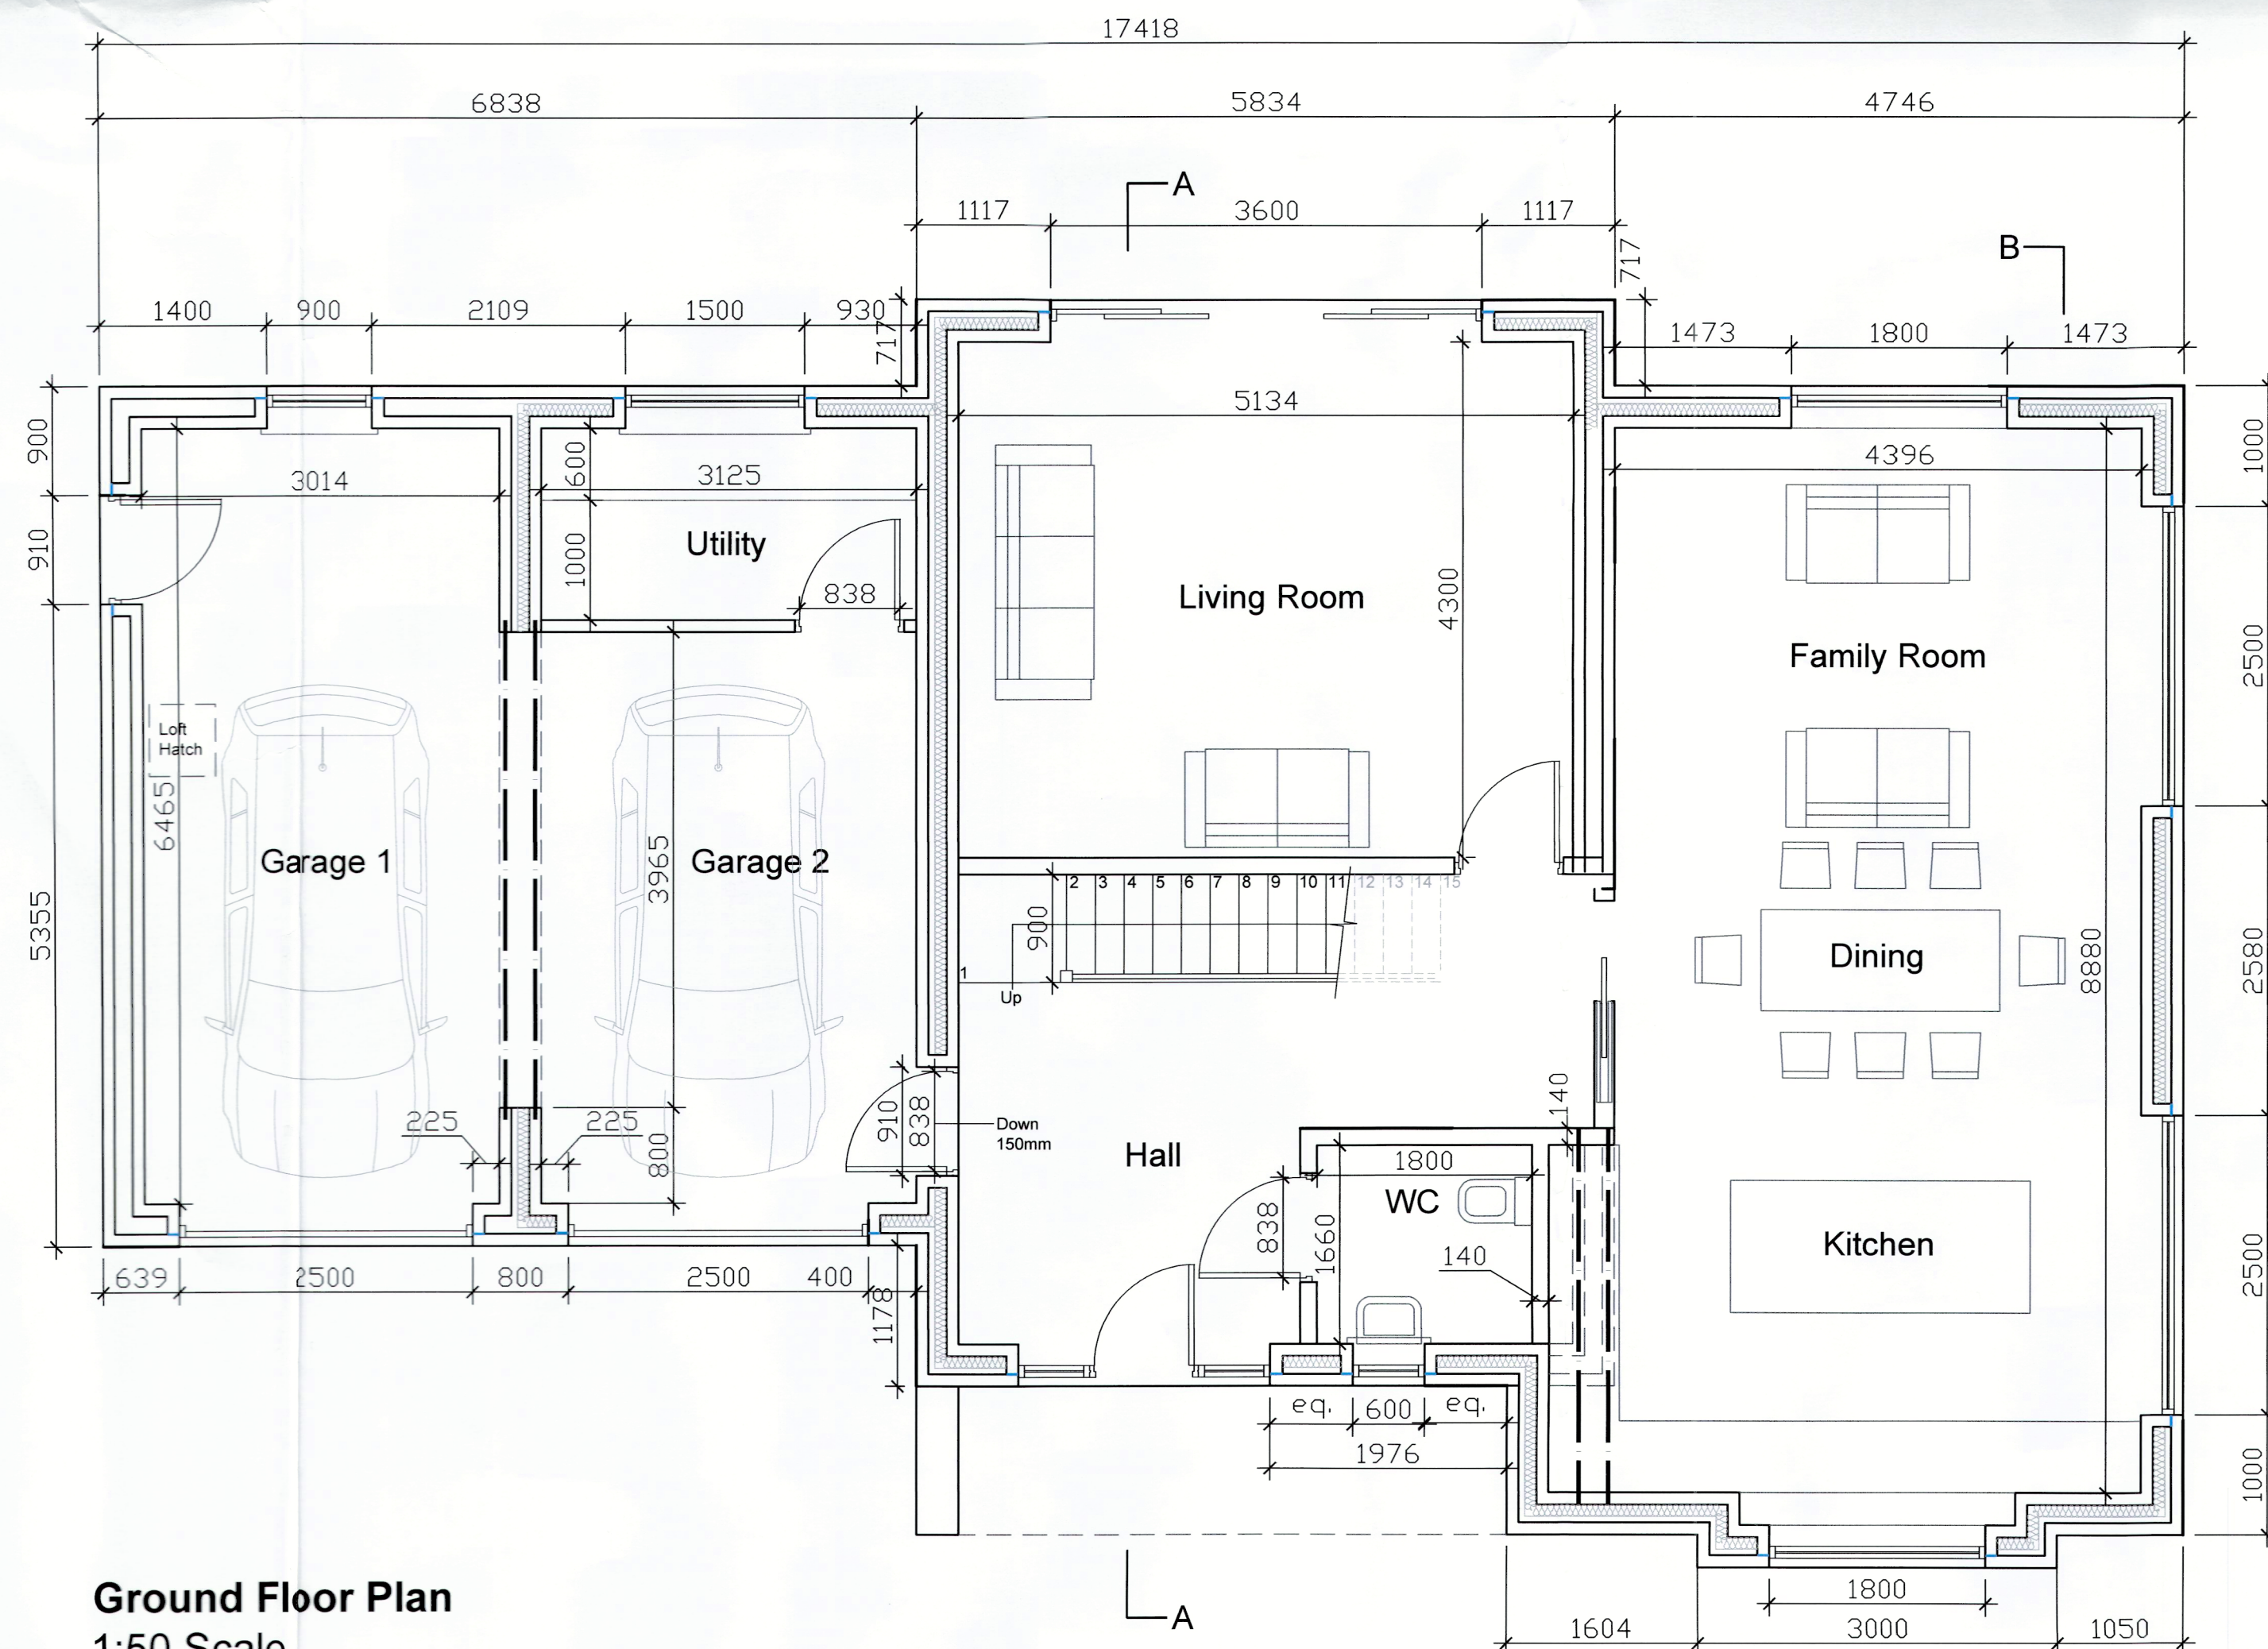

Ground Floor Plan
1:50 Scale

Rev B: Amendments following Client meeting.
03.05.2023 Craig Harrison

Client
MFH Projects (Harrison)

Job Title
Proposed Dwellings
Land at Mellor Brook

Drawing Title
Proposed Floor Plans
House Type B - Large Detached

Scale
1:50 @ A1

Date
Nov 2021

Drawn
Craig Harrison

spa ARCHITECTS
SUNDERLAND PEACOCK & ASSOCIATES LTD.
HAZELMERE, PIMLICO ROAD, CLITHEROE
LANCASHIRE, BB7 2AG
T: 01200 423178 F: 01200 427328
E: info@sunderlandpeacock.com
www.sunderlandpeacock.com

5766 - P04B