


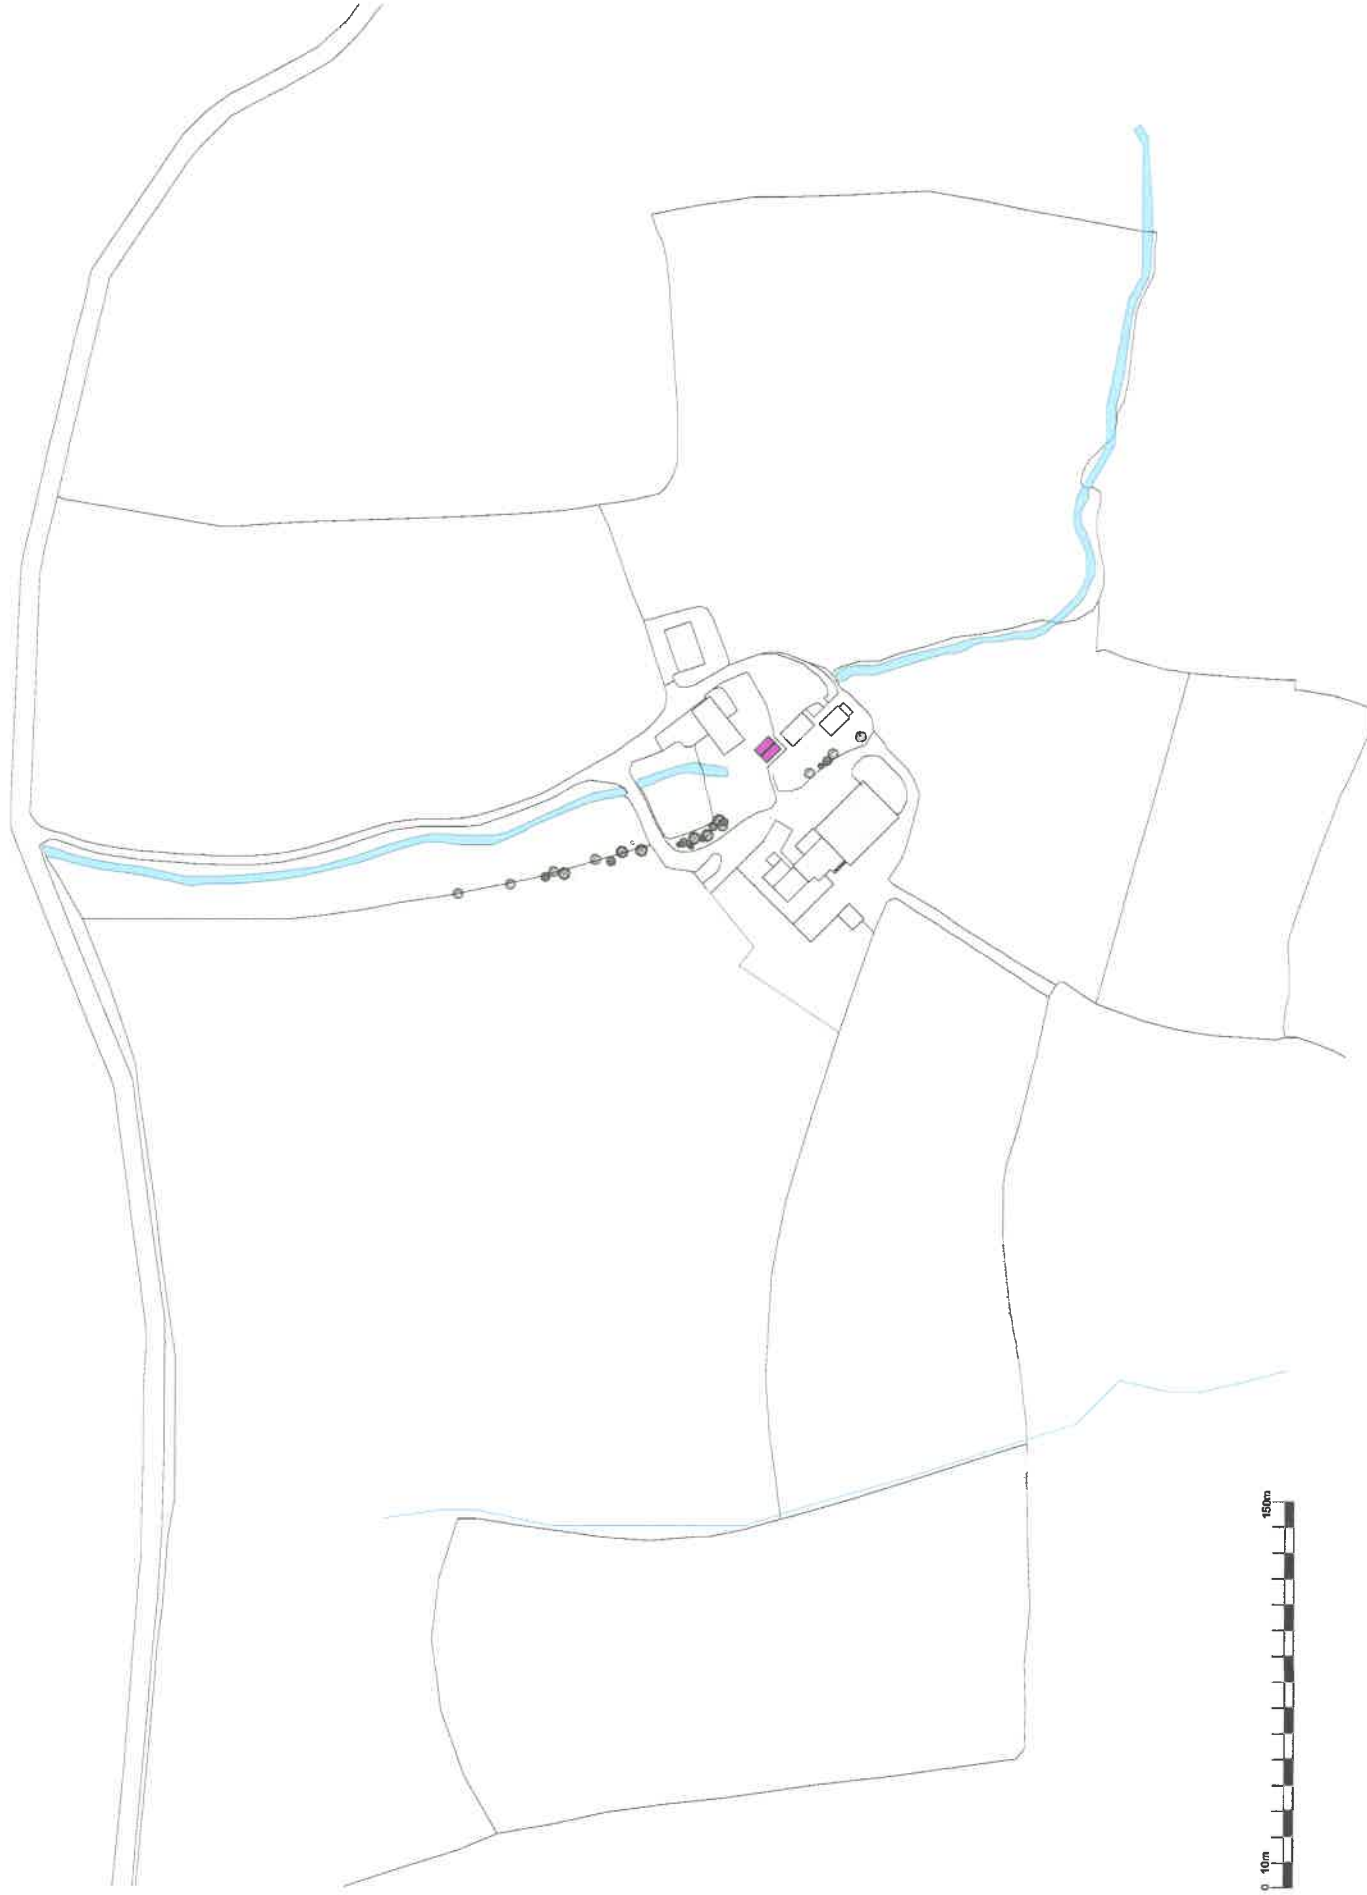

Rev	Date	Notes
1		
Project	NEWMAST HOUSE	
Client	D & L HOLT	
Title	SITE PLAN: PROPOSED GARAGES	
Drawn By	AM	08/11/2020
Check By	AM	08/11/2020
Discipline	Planning	
Project	P1	

All drawings are the property of the client and should not be used for any other purpose without the written consent of the client. The client is responsible for ensuring that the drawings are used in accordance with the terms of the contract.