



3/2023/0403 30/5/2023

Notes

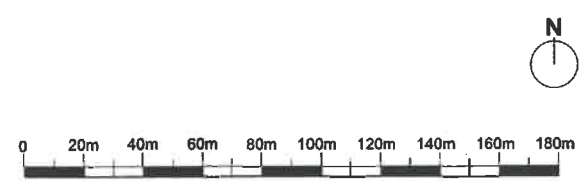

1 Site Plan : Proposed
Scale: 1:1250 @ A1 / 1:2500 @ A3

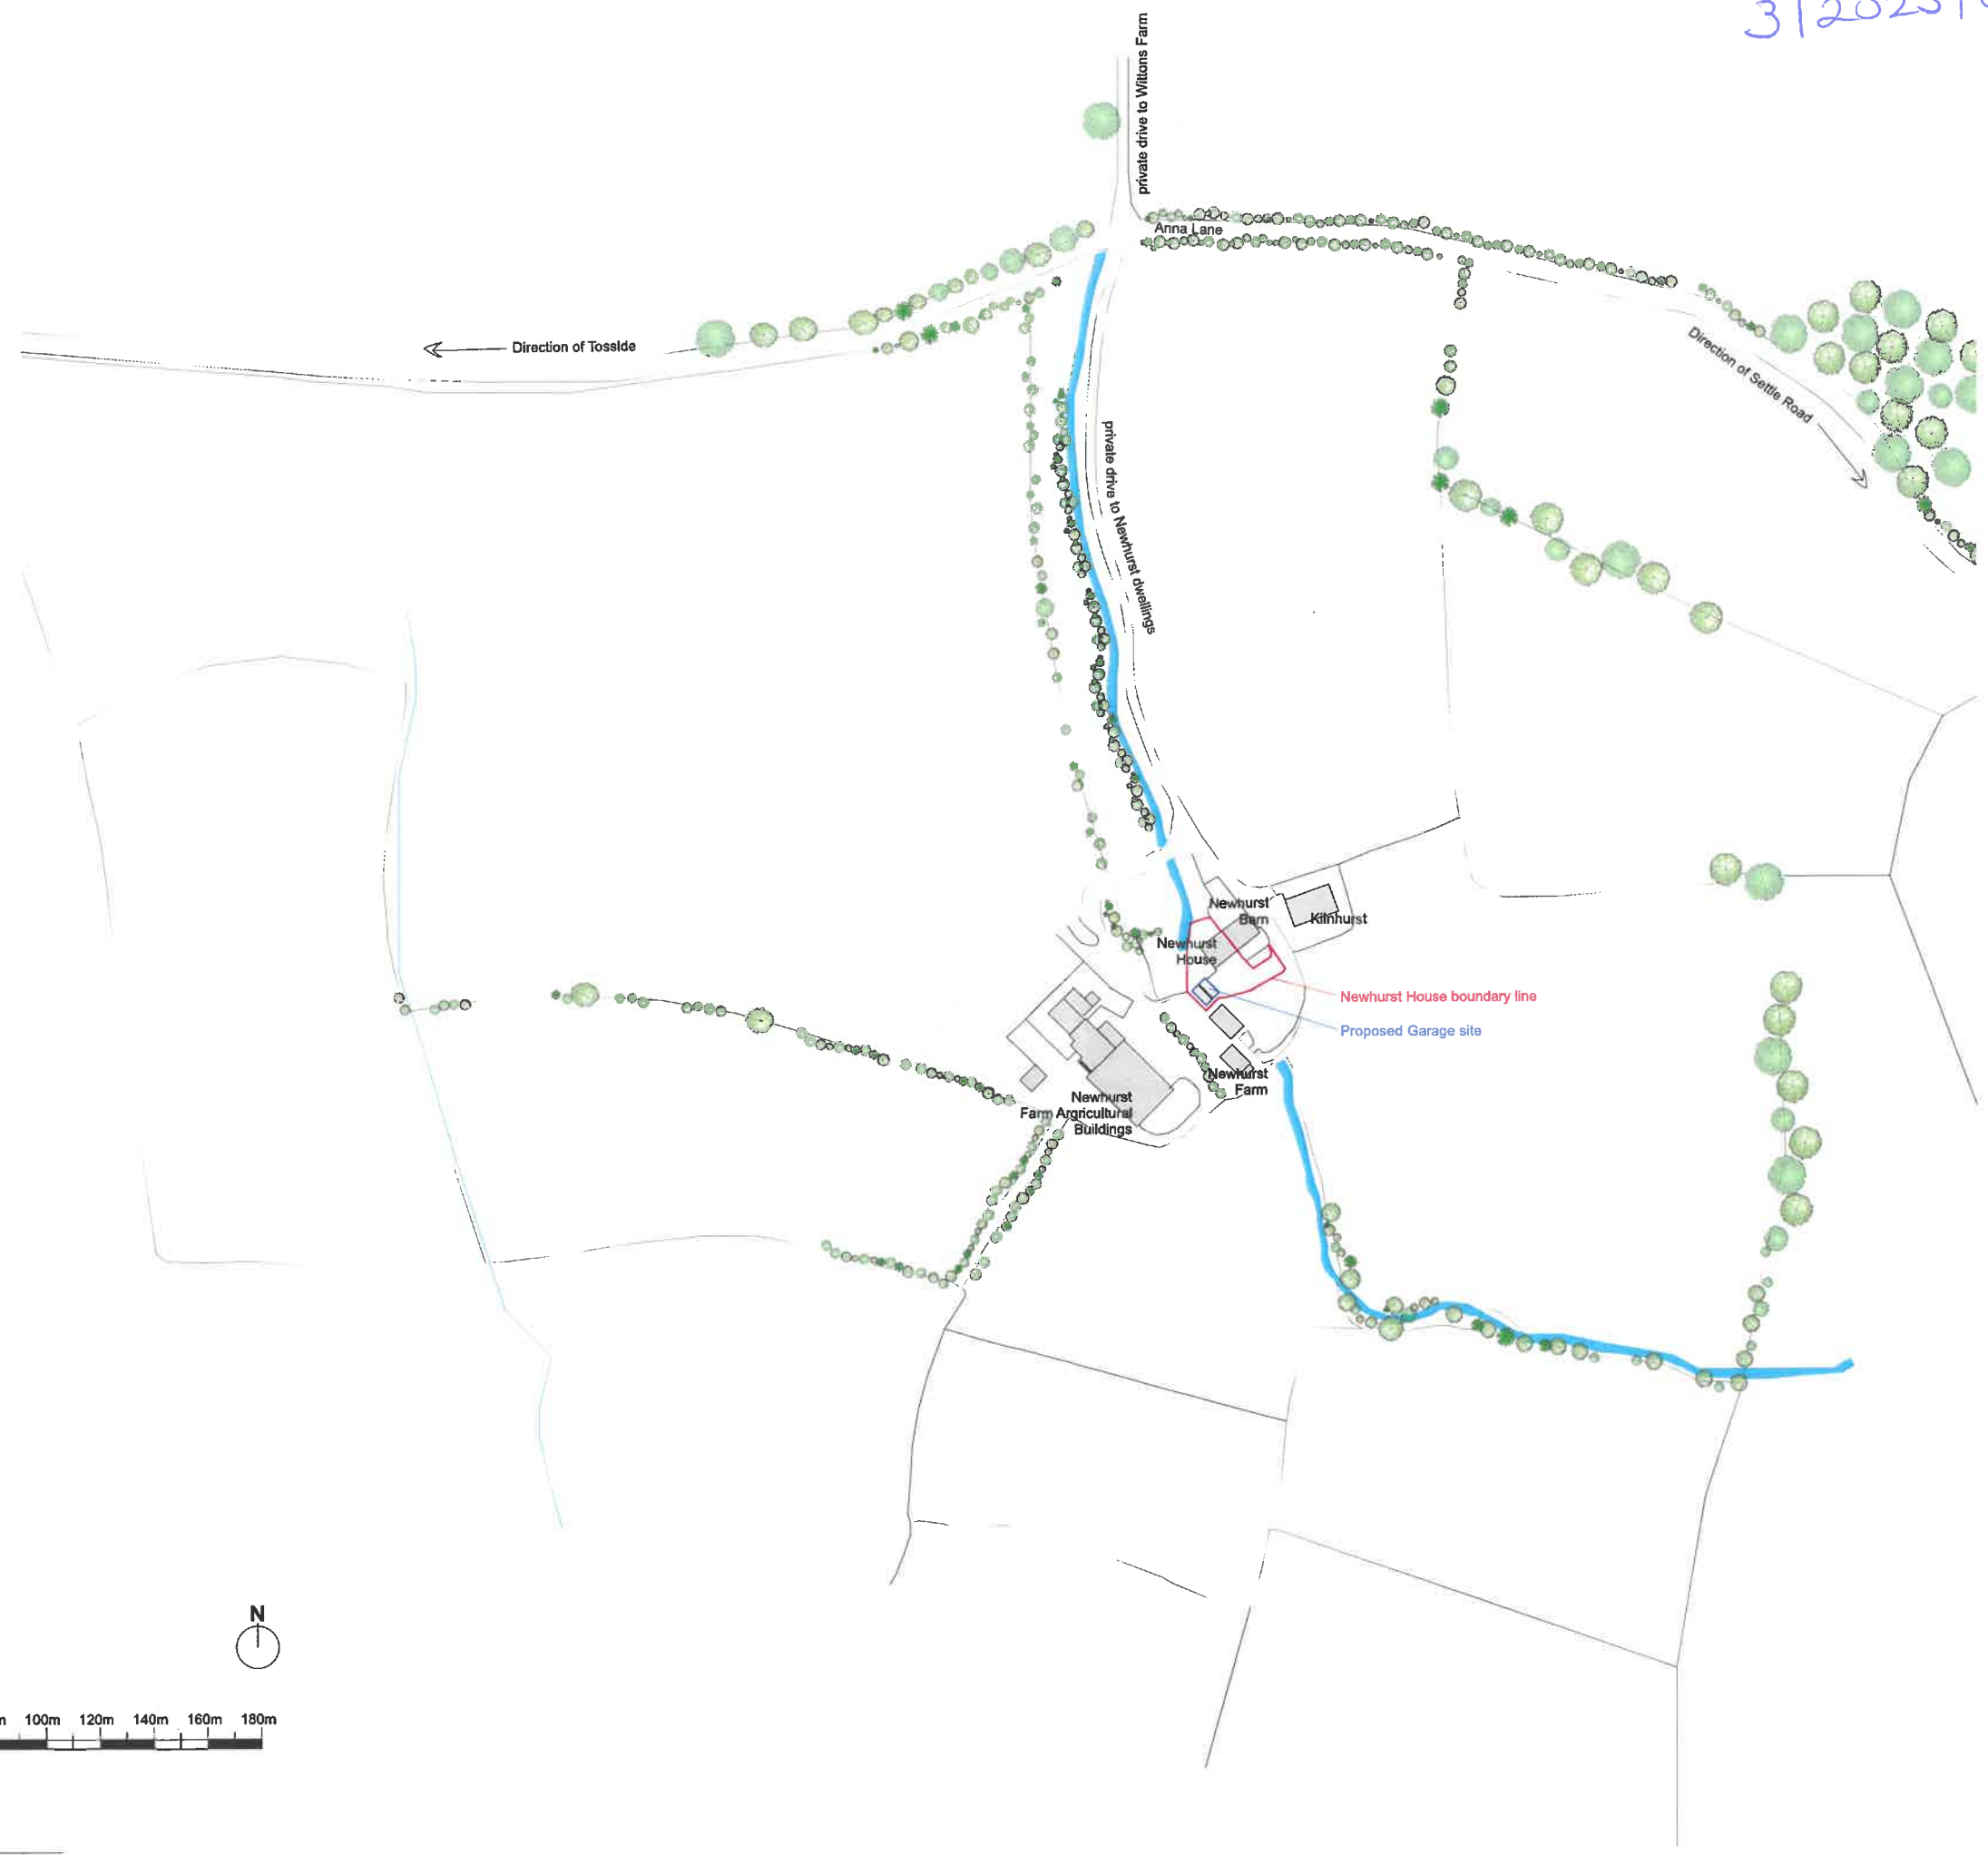

Rev	Date	Notes
Project		
NEWHURST HOUSE		
Client		
D & L HOLT		
Title		
SITE PLAN : Proposed Site Plan		
Scale	Date	
As Noted @ A1	29/05/2023	
DWG No.	Status	
ID-GA-NH-300	Planning	
Revision		
P 2		

This drawing is the property of The Green Space. Copyright is reserved. It is to be used only for the purpose for which it is issued and is not to be reproduced, stored, or transmitted in any form or by any means, electronic, mechanical, or otherwise, without the prior written permission of The Green Space.