



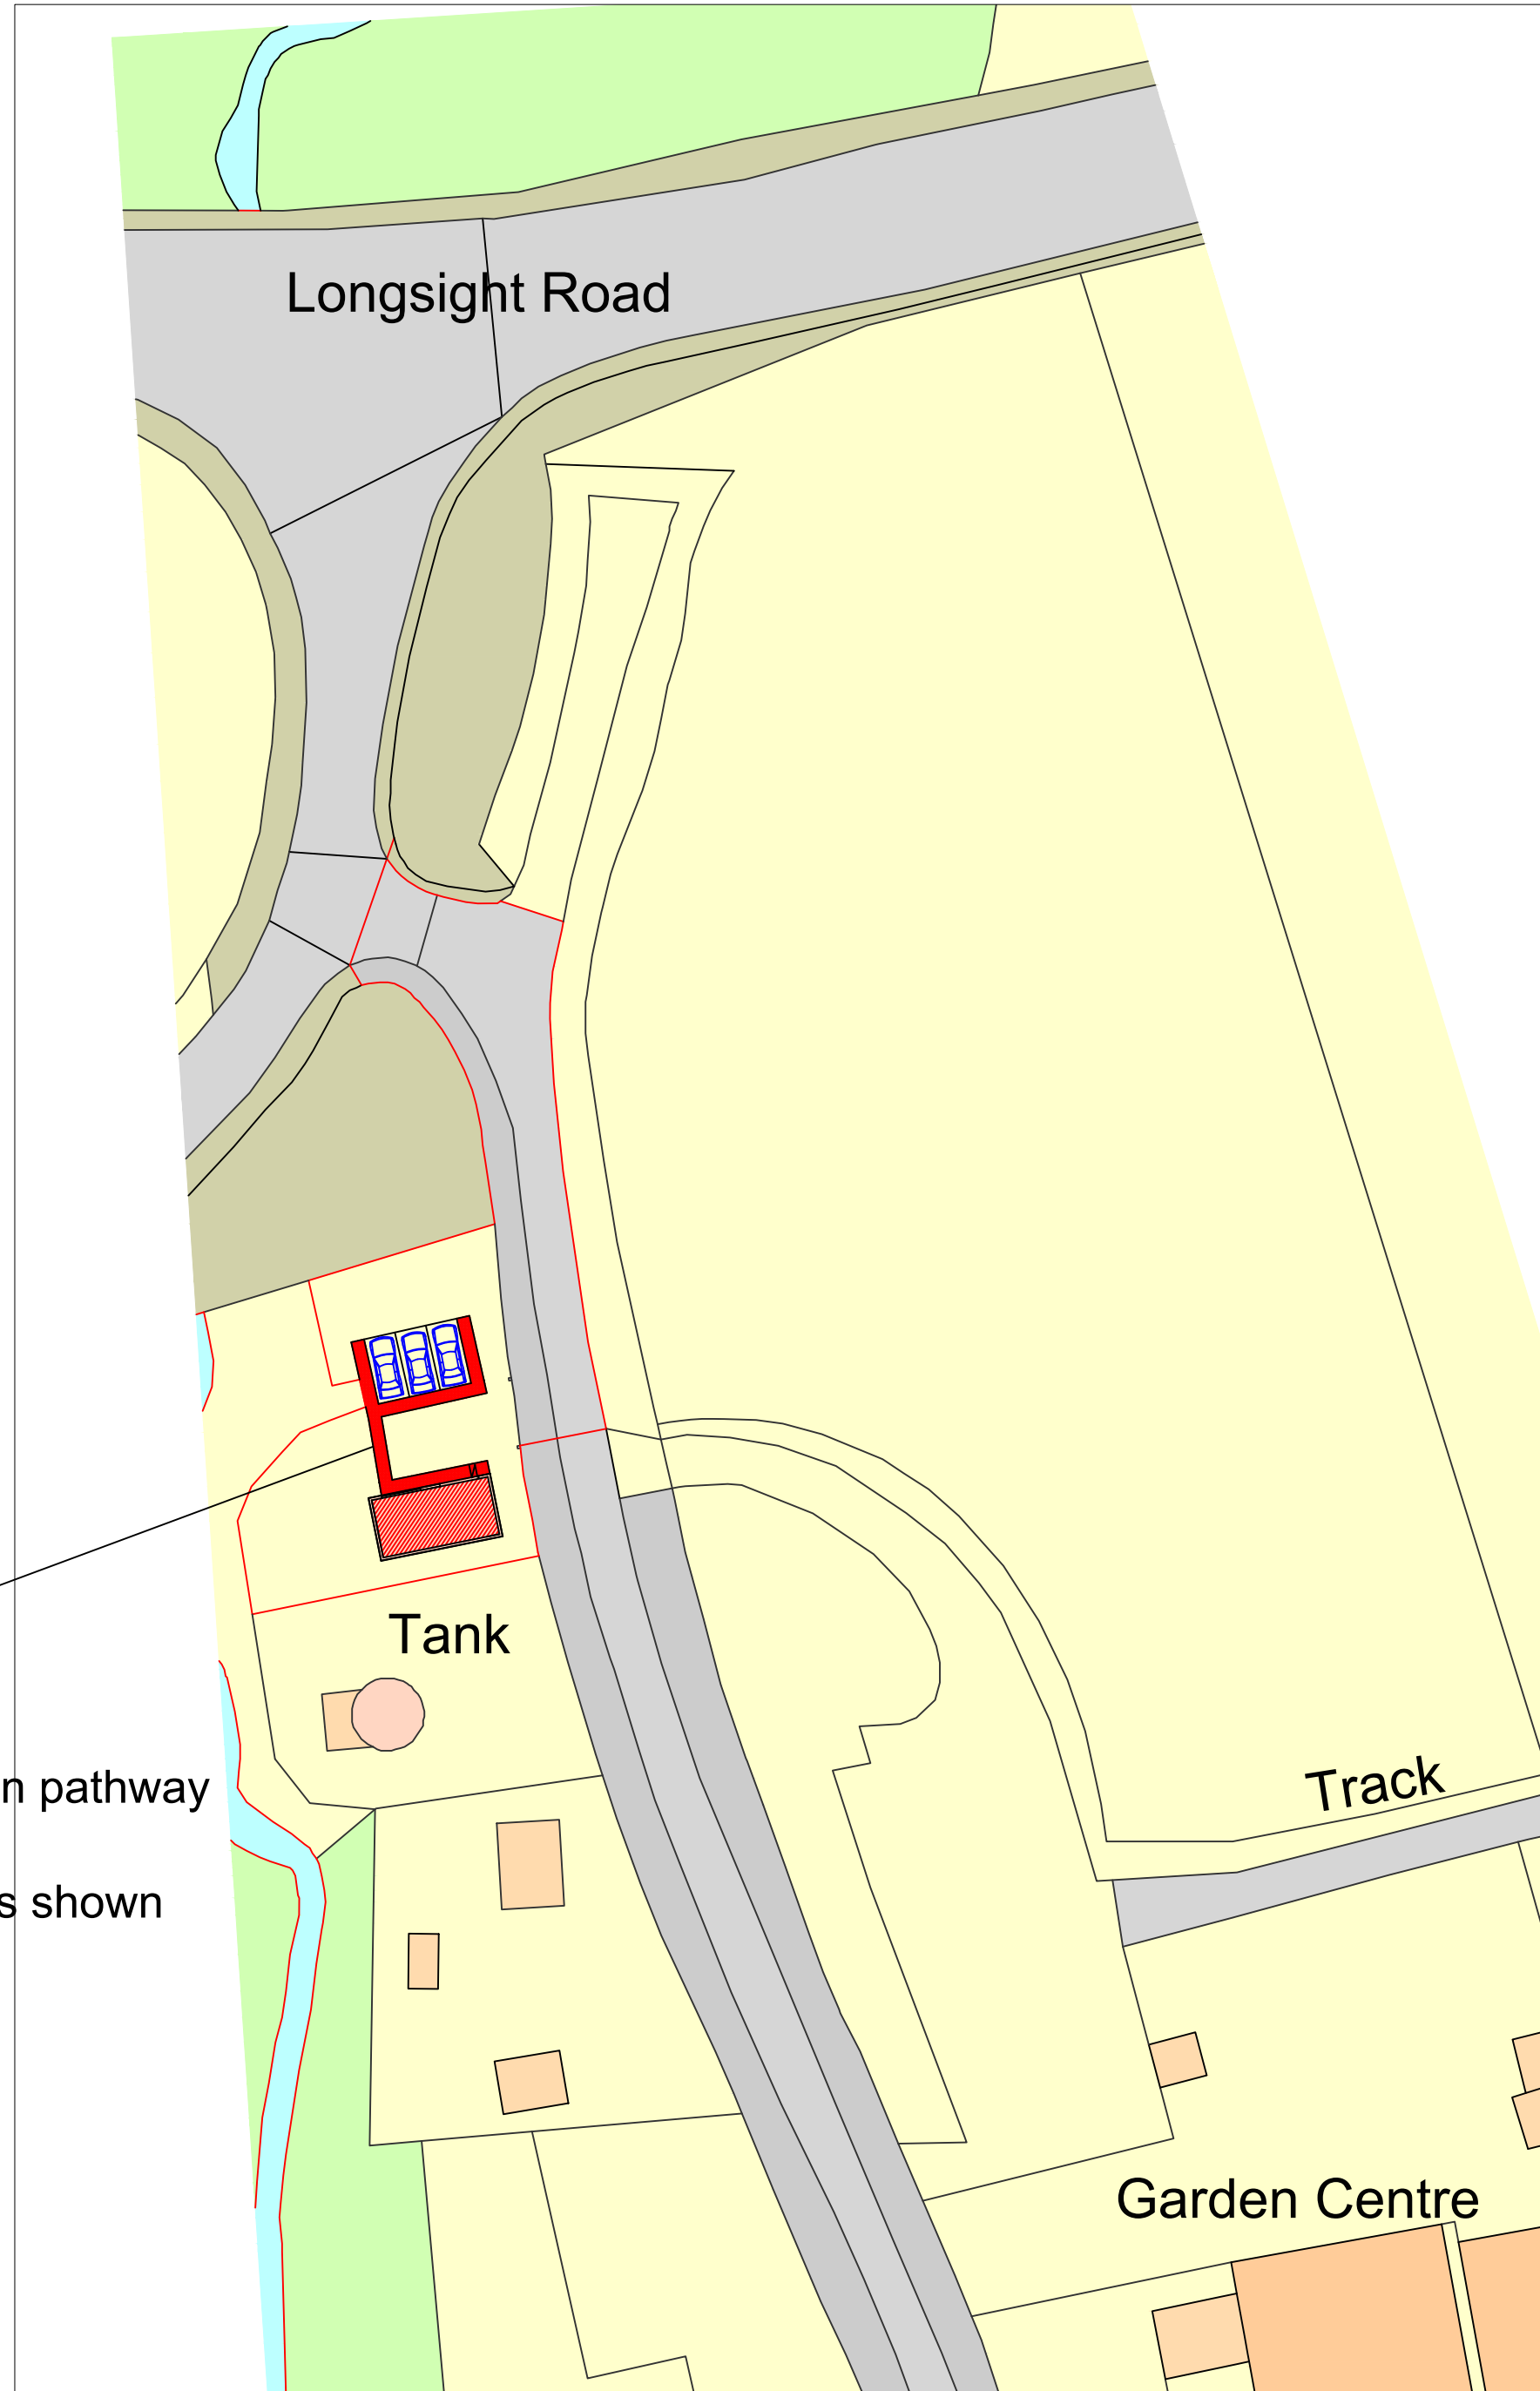


Proposed Site Plan 1:200


Provide 1m
painted pedestrian pathway
From parking
to new building as shown

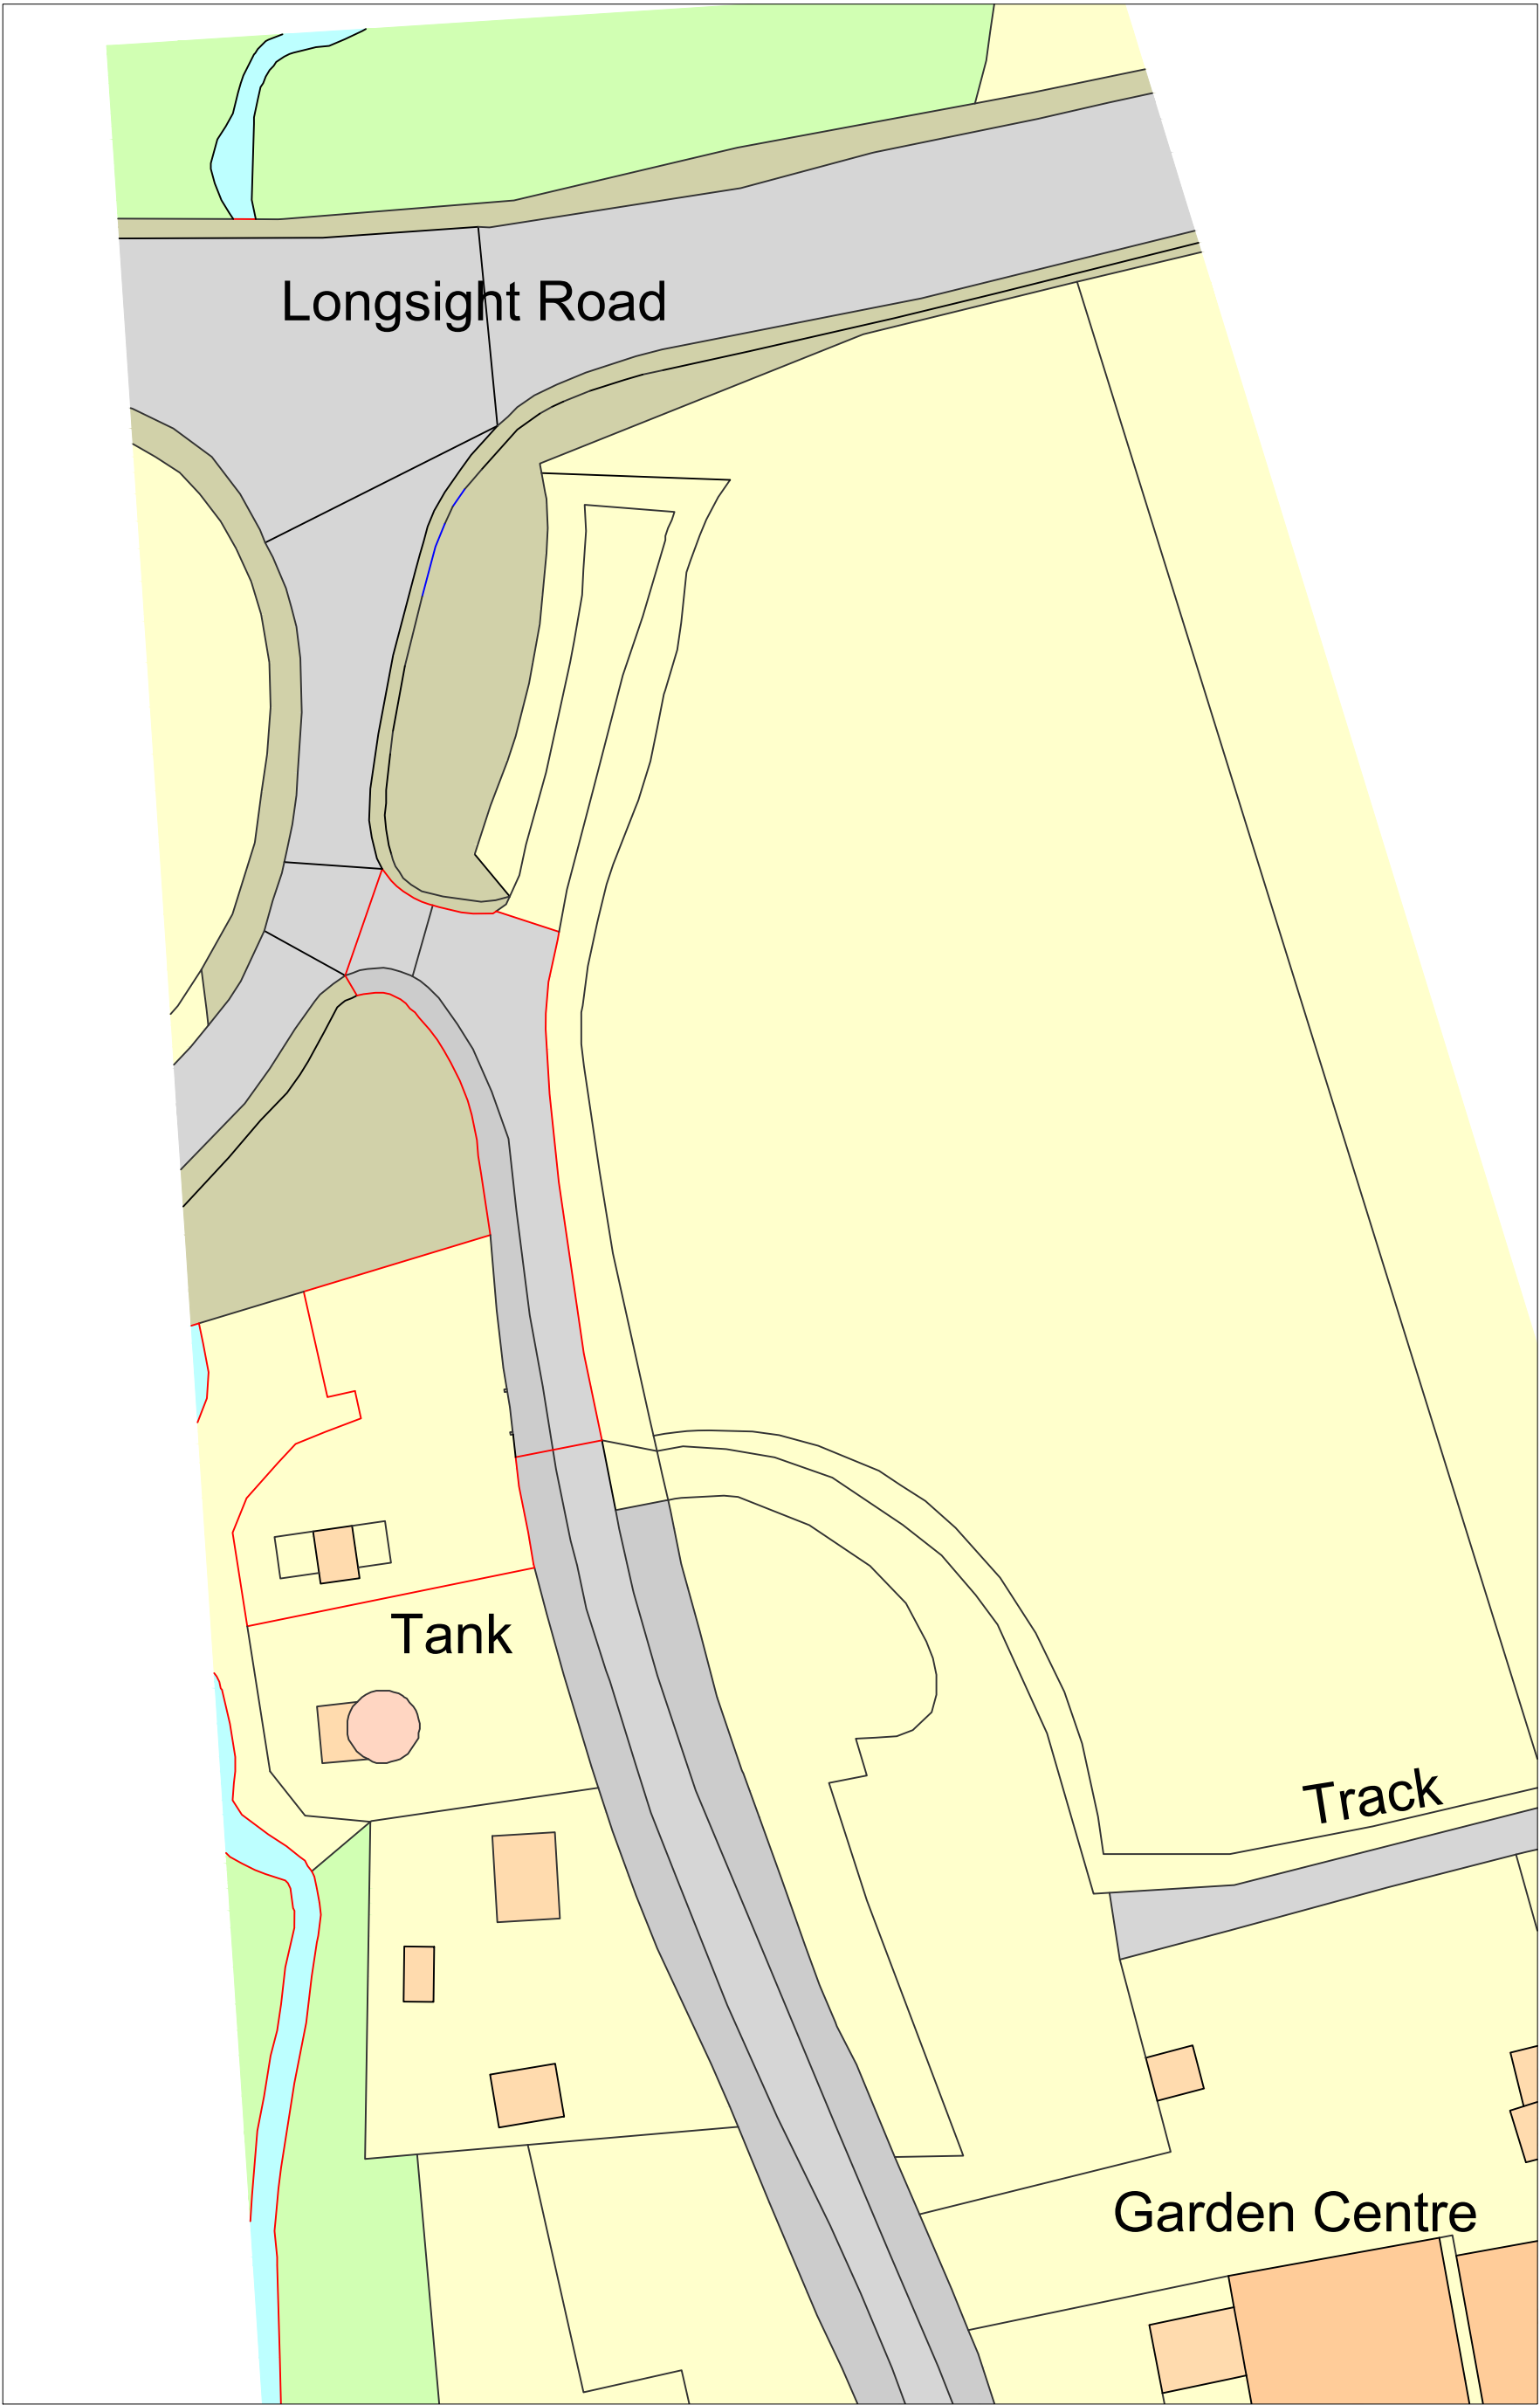

Existing Site Plan 1:200

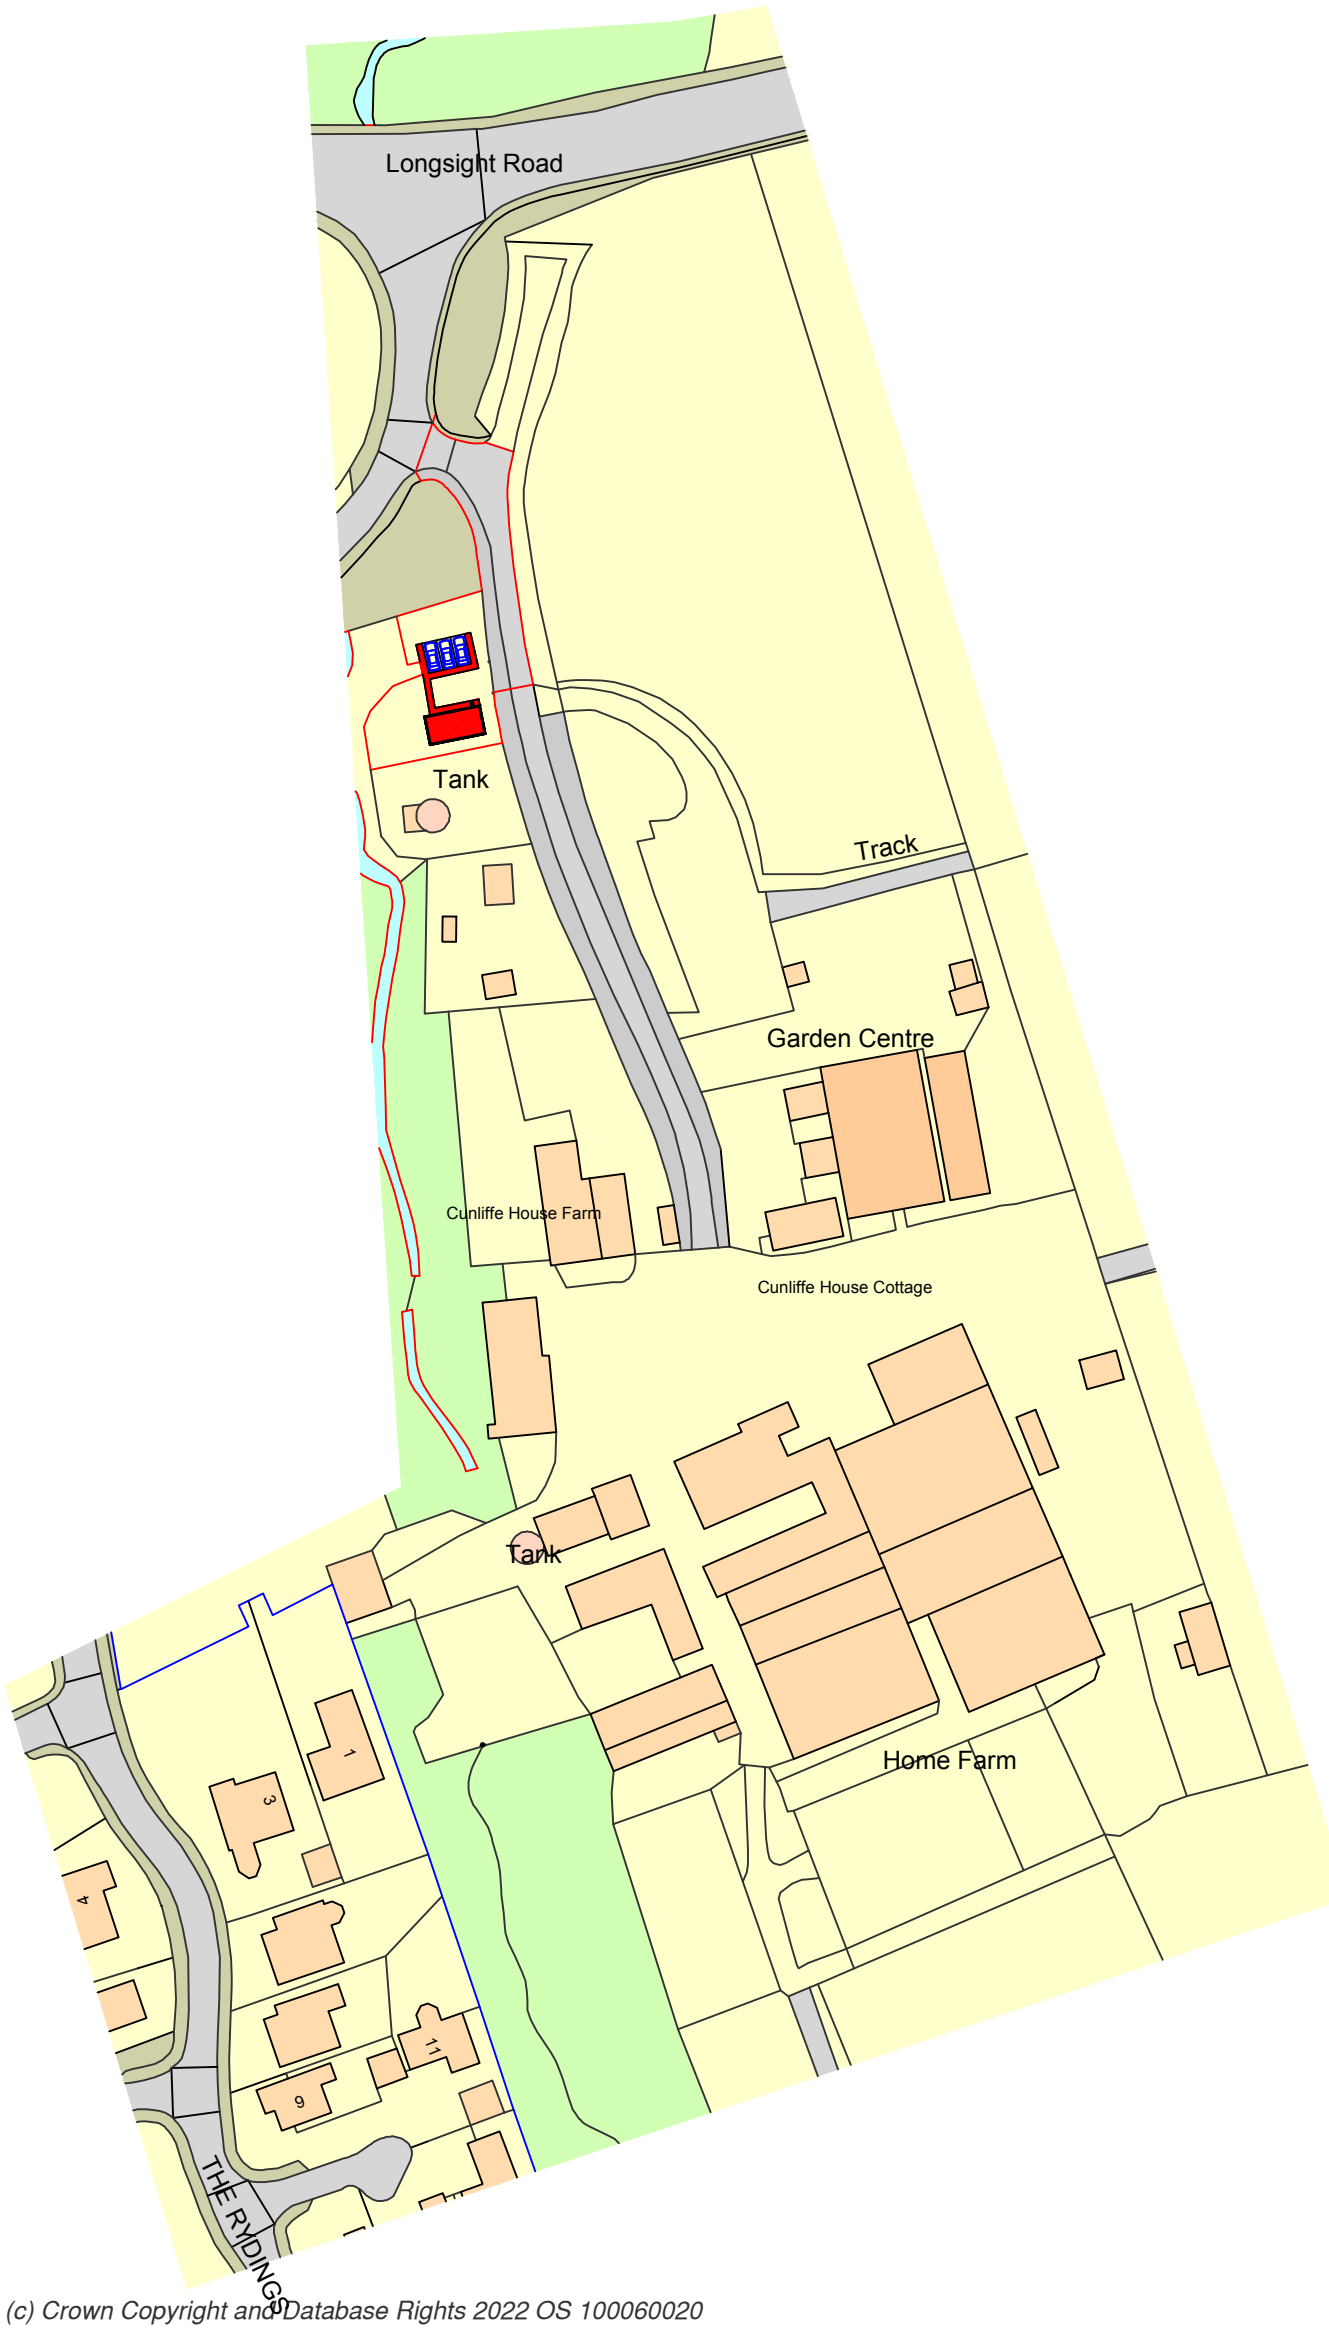

Location Plan 1:1250

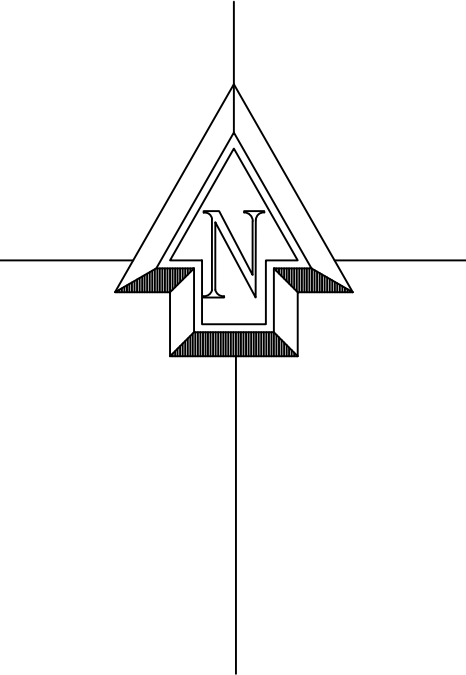

Proposed new building at : Cunliffe House Farm Longsight Road Langho BB6 8AD		
CLIENT:	Mrs D Houlker	
DATE:	March 2023	
SCALE:	1:200 & 1:1250 @A1	
DWG No:	2 of 2 Site Plans	
L.A:		
AMENDMENTS:	Amended 3/08/23	DATE:
ENTWISTLE DESIGN SERVICES		
7 Edgefield Astley Village Chorley PR7 1XH		
Tel:01257 274976 E-Mail entwistledesign@aol.com		