


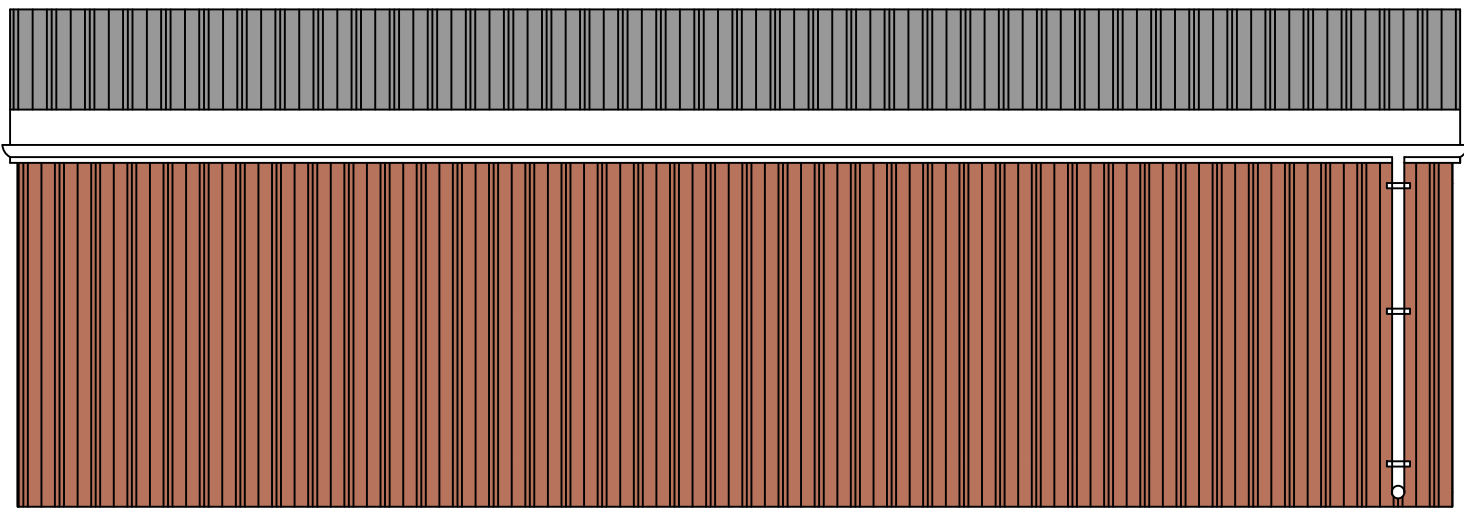
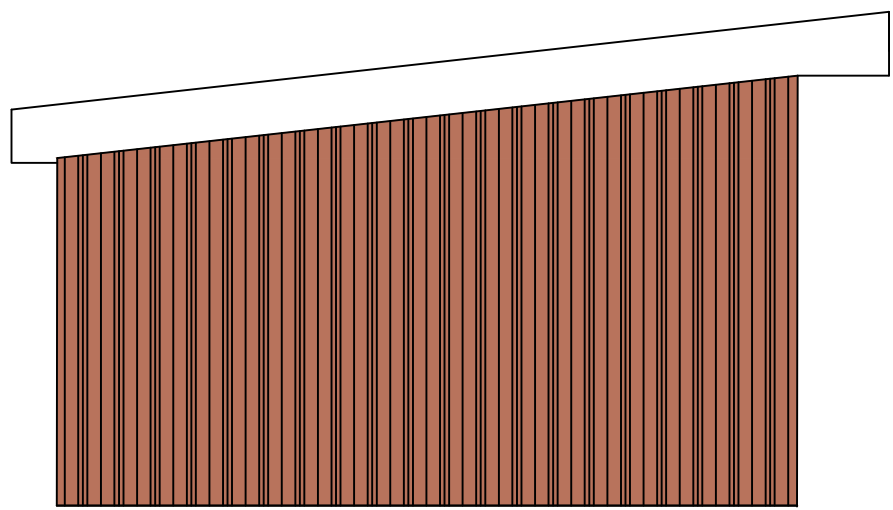


 



Proposed Rear Elevation

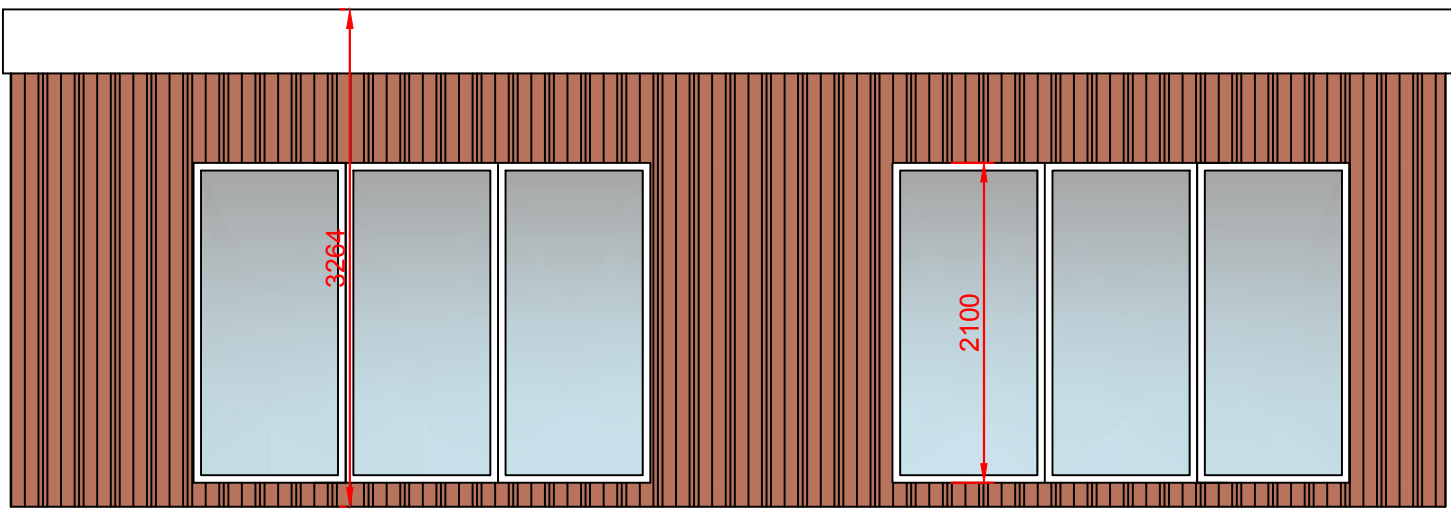



Proposed Side Elevation

 

Proposed Front Elevation

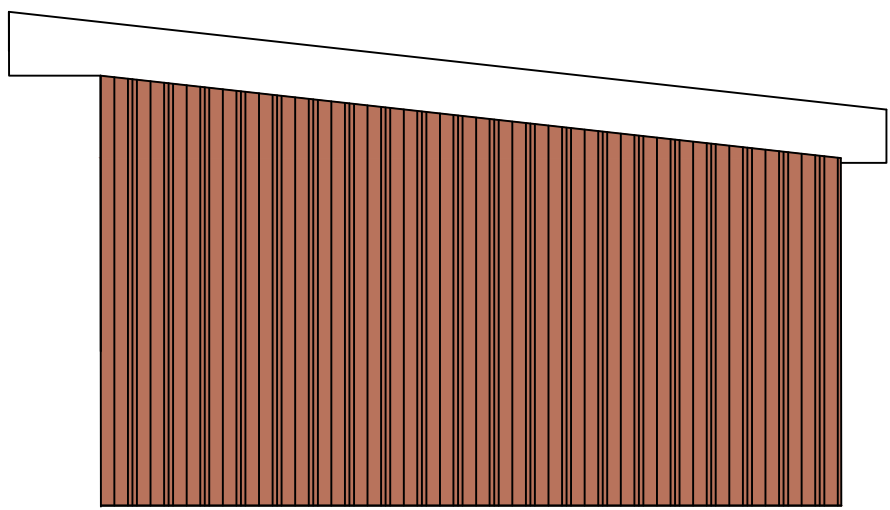 

Proposed Side Elevation

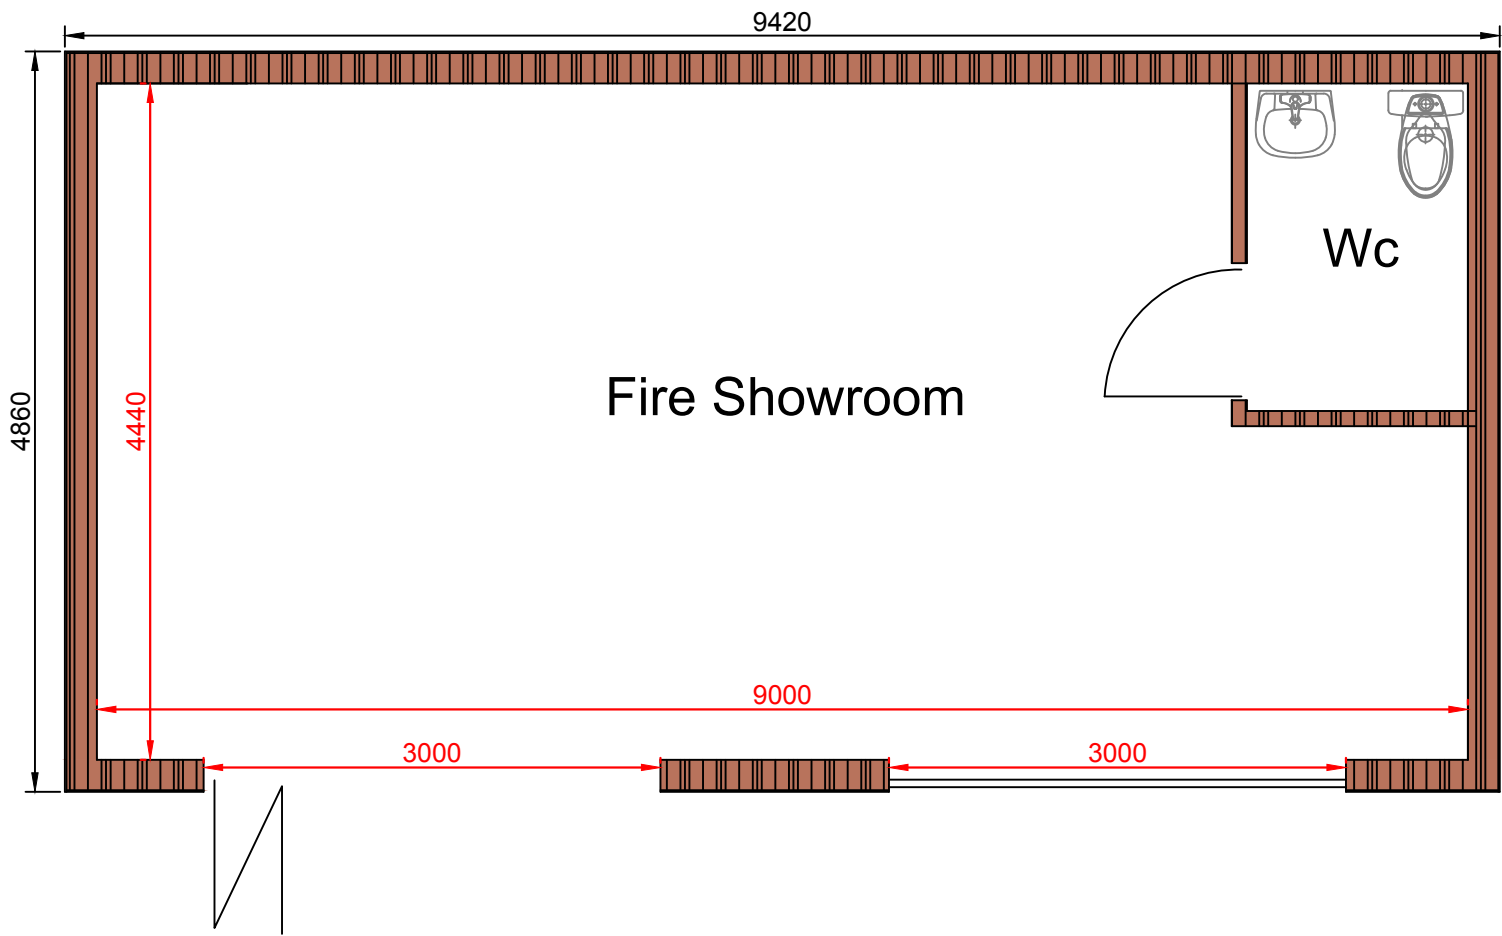 

Proposed New Building



Proposed new building at : Cunliffe House Farm Lonsight Road Langho BB6 8AD		
CLIENT:	Mr D Houlker	
DATE:	March 2023	
SCALE:	1:50 @A1	
DWG No:	1 of 2 Layouts & Elevations	
L.A:		
AMENDMENTS:		DATE:
ENTWISTLE DESIGN SERVICES		
7 Edgefield Astley Village Chorley PR7 1XH	Tel:01257 274976 E-Mail entwistledesign@aol.com	