


EXISTING SITE & FLOOR PLANS

SINGLE STOREY REAR EXTENSION - 25 LINDALE ROAD - LONGRIDGE - PRESTON - PR3 3FT

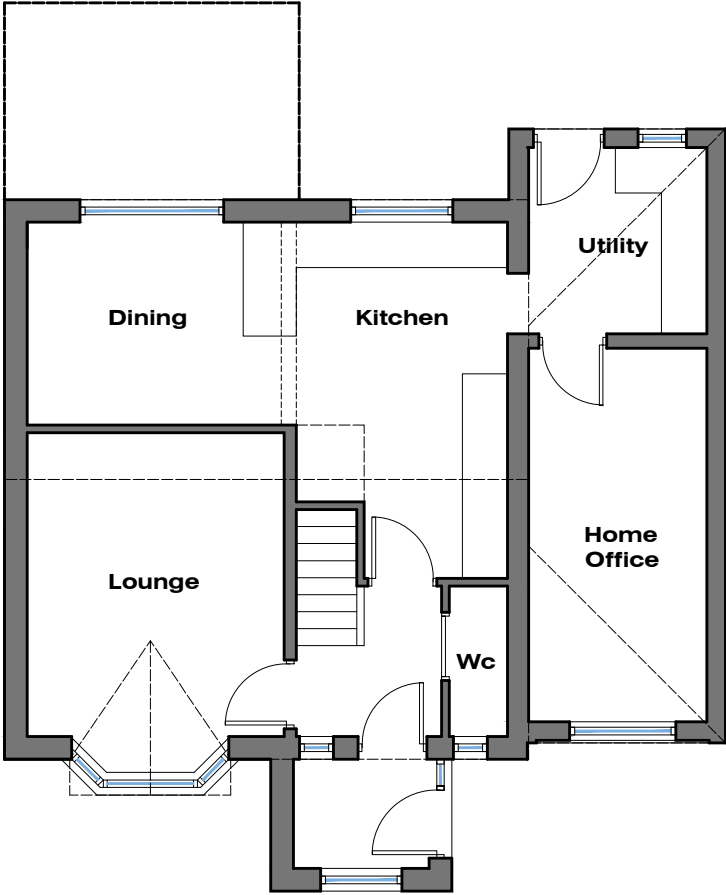

GROUND FLOOR PLAN

0 1 2 3 4 5 m
Scale 1:100

0 1 5 10 m
Scale 1:200



MR L ROGERSON GF REAR EXTENSION AT 25 LINDALE ROAD LONGRIDGE PRESTON PR3 3FT	JM-0281 EXISTING SITE & FLOOR PLANS	002 Date: 11.05.23 Drawn: J Monks Scale: 1:100/ 200 (A3)
MONKS-ARCHITECTURAL-DESIGN 25 BIRCHFIELD DRIVE - LONGRIDGE- PRESTON - PR3 3HP		