


PROPOSED SITE & FLOOR PLANS
SINGLE STOREY REAR EXTENSION - 25 LINDALE ROAD - LONGRIDGE - PRESTON - PR3 3FT

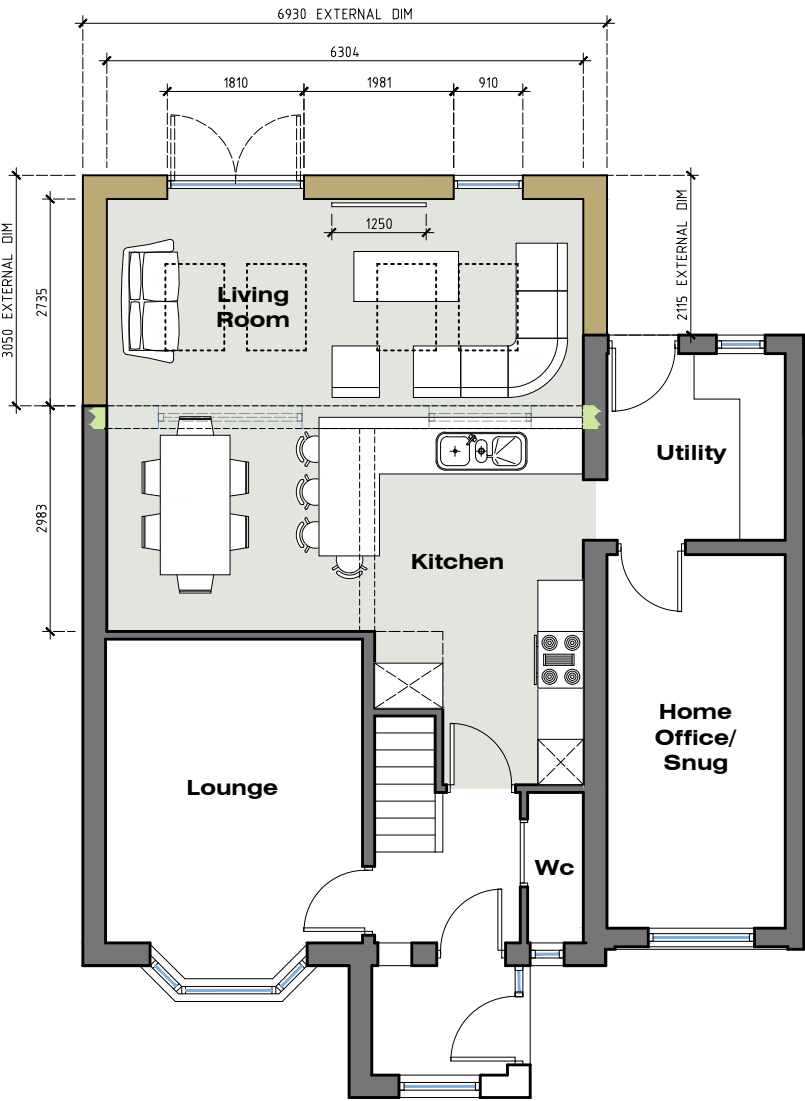

GROUND FLOOR PLAN

Rev-A: Minor amendments prior to submission of planning application (22.05.23)			
MR L ROGERSON GF REAR EXTENSION AT 25 LINDALE ROAD LONGRIDGE PRESTON PR3 3FT	JM-0281	004	Rev-A
	PROPOSED SITE & FLOOR PLANS		Date: 11.05.23 Drawn: J Monks Scale: 1:100/ 200
	MONKS-ARCHITECTURAL-DESIGN 25 BIRCHFIELD DRIVE - LONGRIDGE- PRESTON - PR3 3HP		