

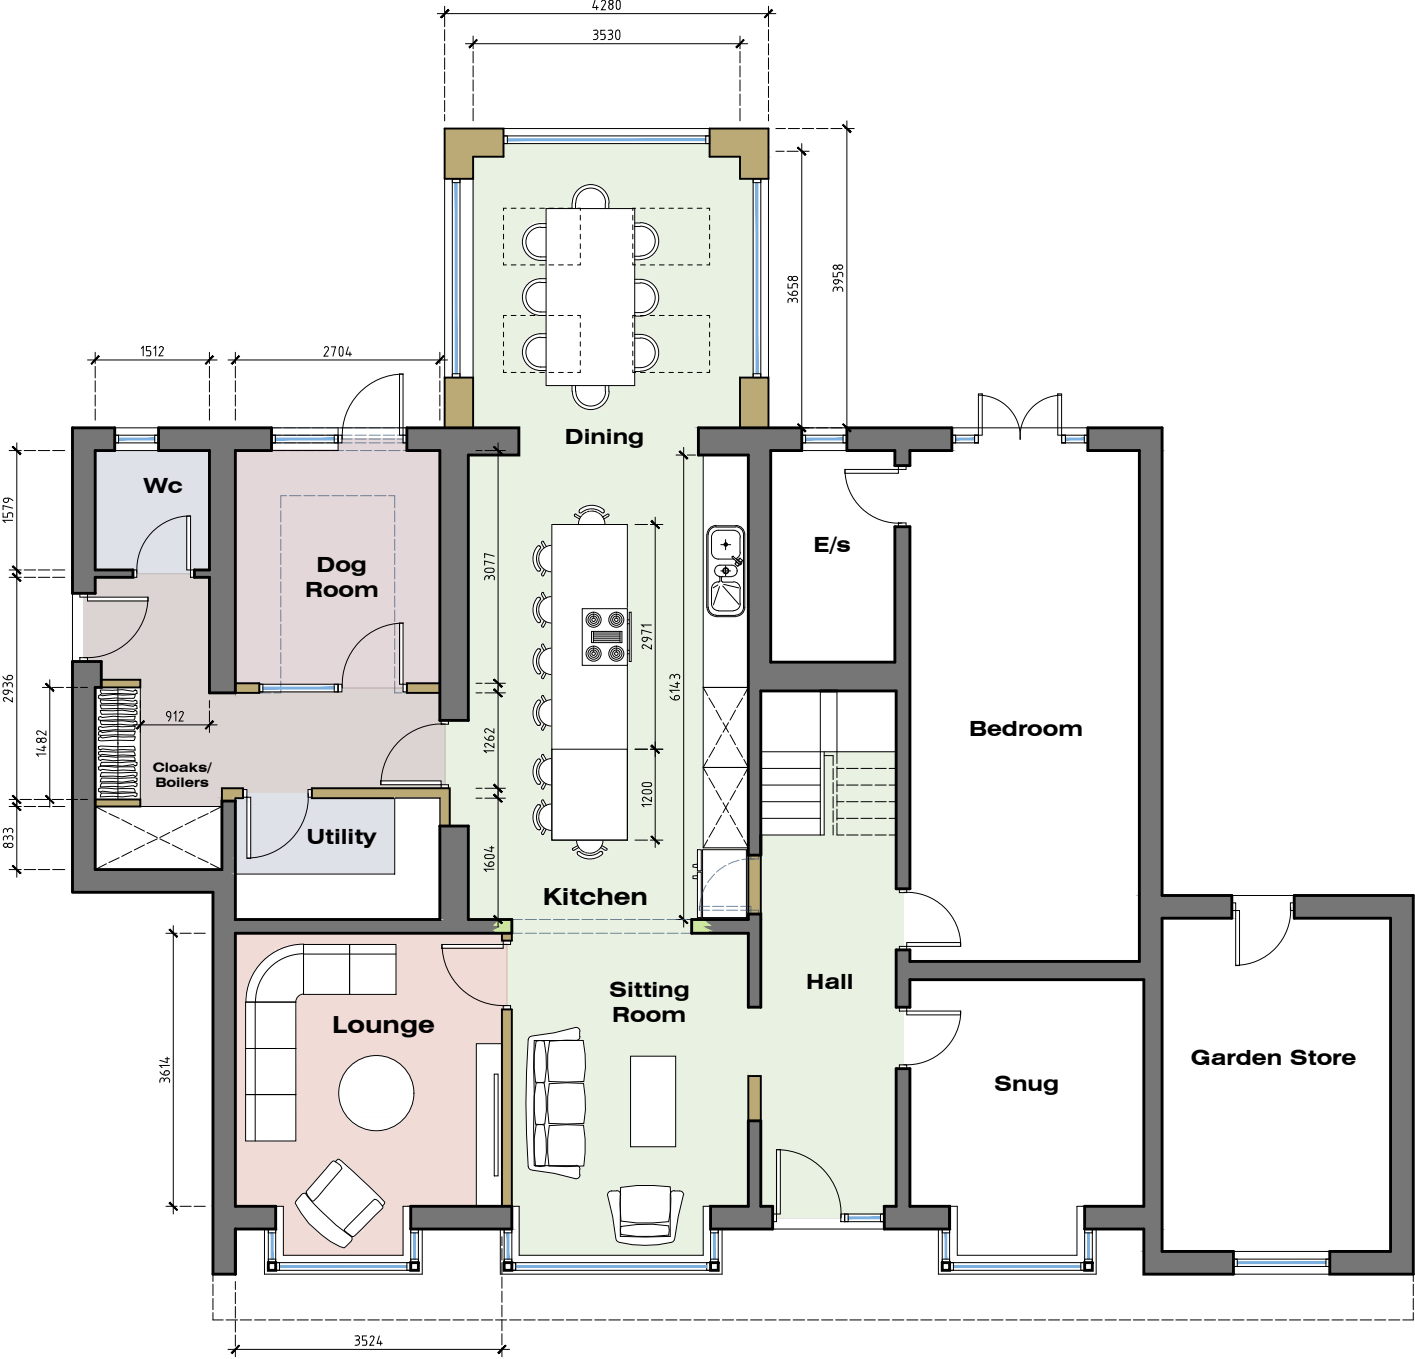


PROPOSED SITE & GROUND FLOOR PLAN

SINGLE STOREY REAR EXTENSION - 246 PRESTON ROAD - ALSTON - PRESTON - PR3 3BD

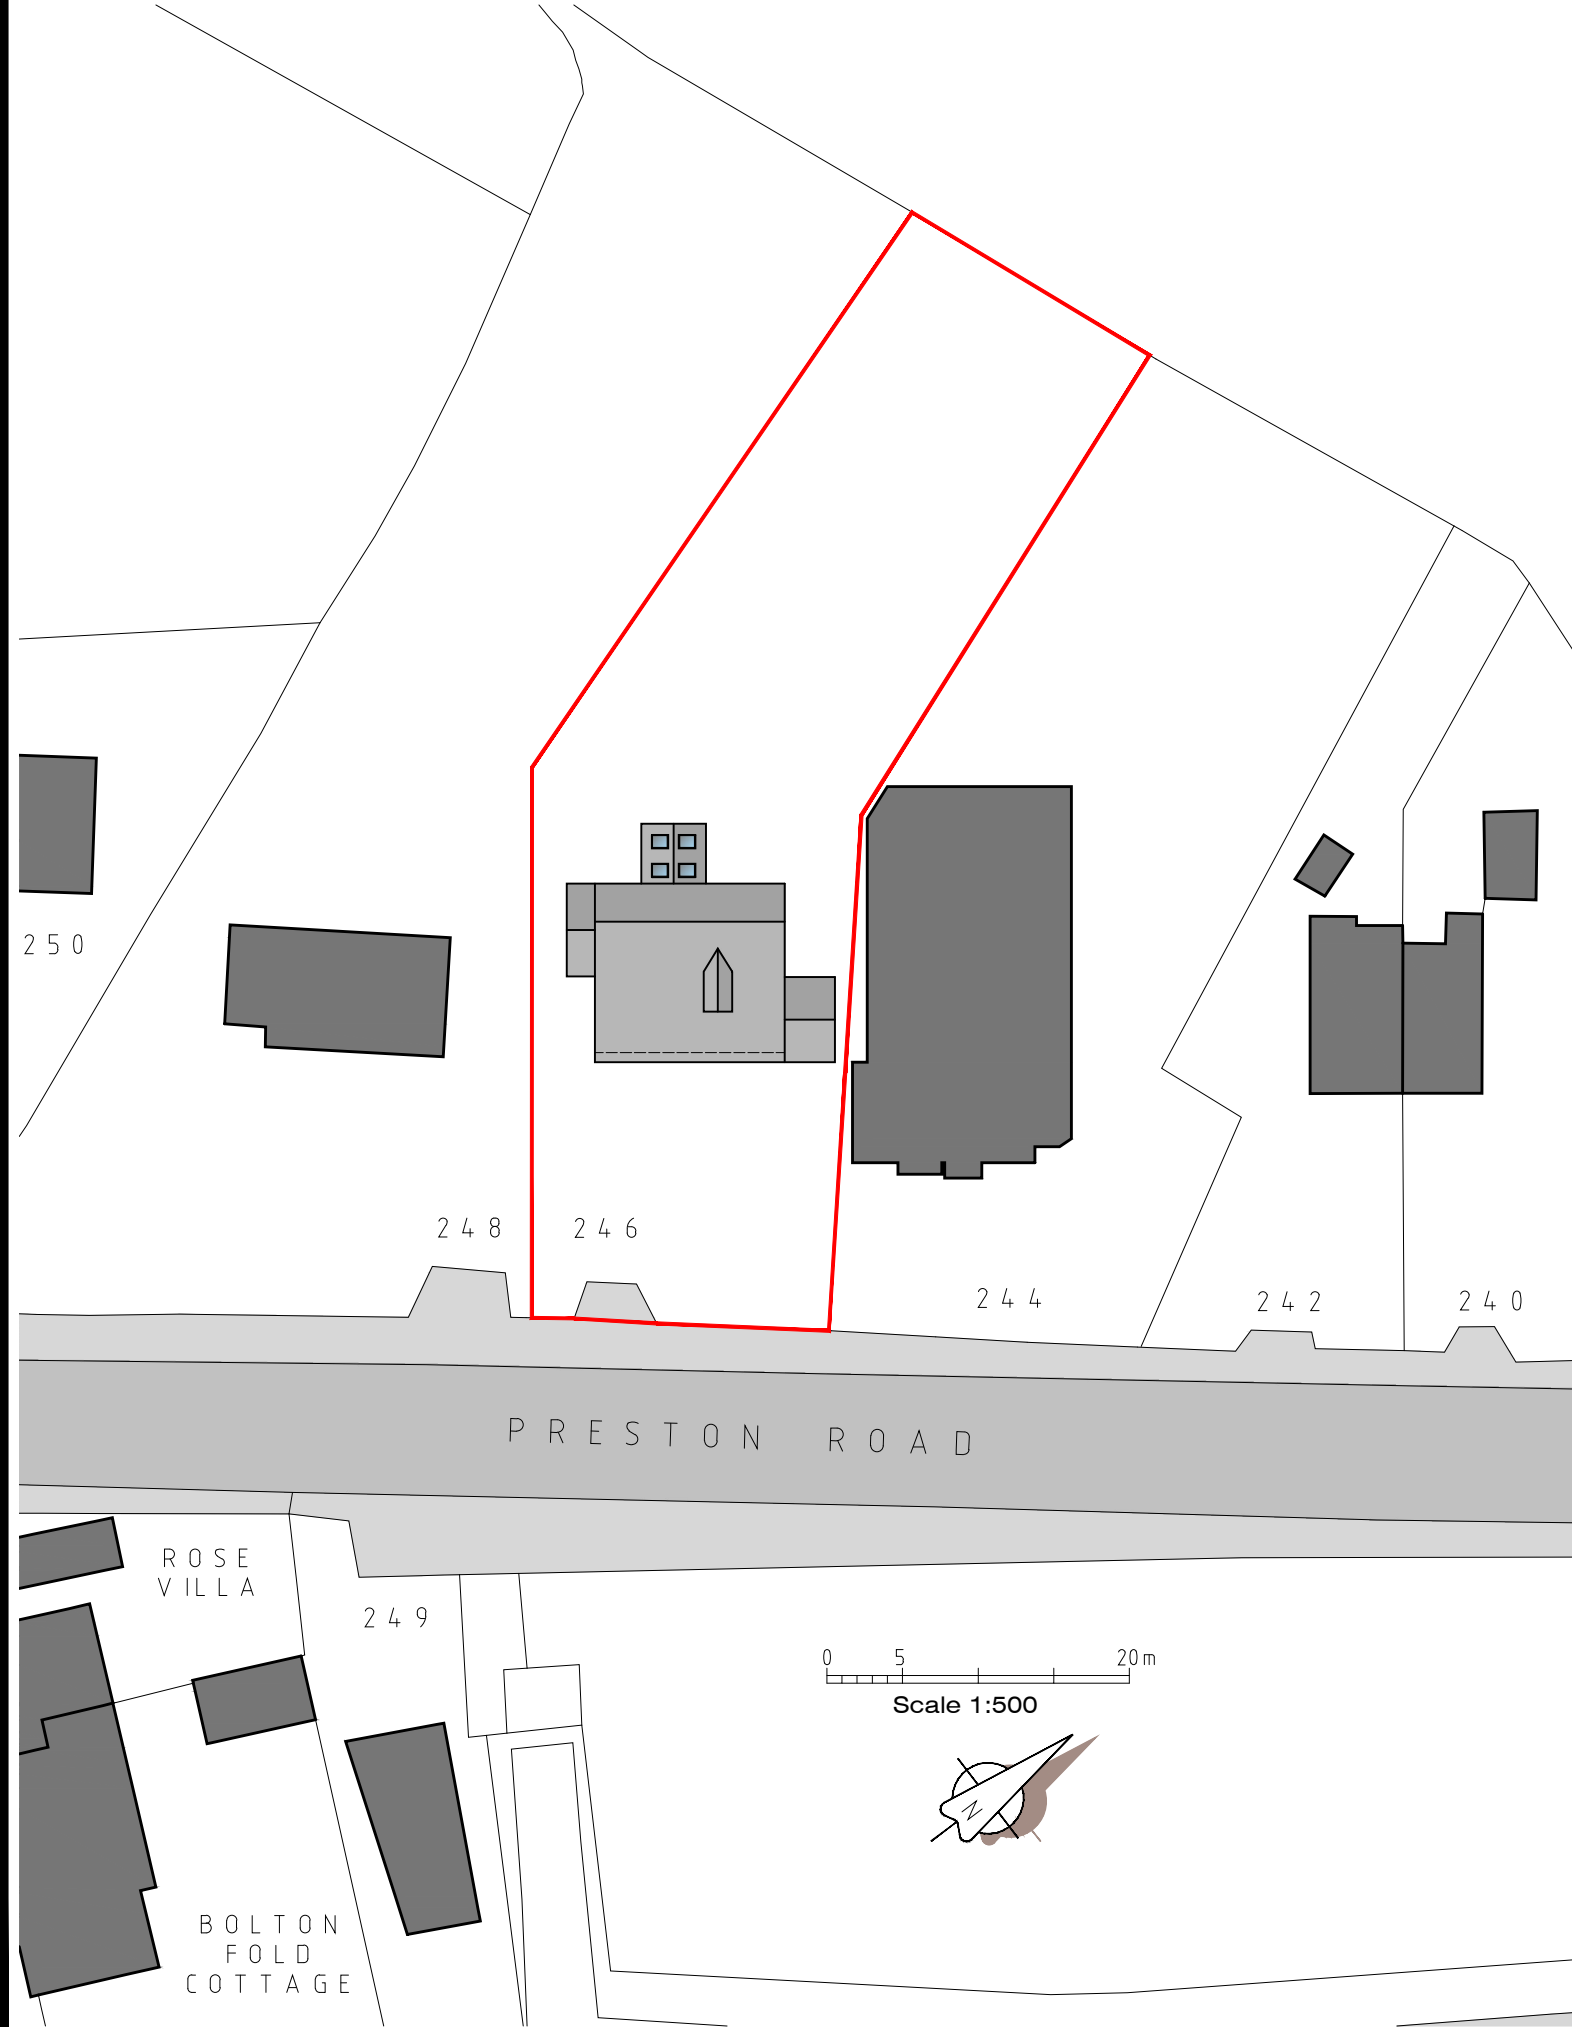

GROUND FLOOR PLAN

 

MR & MRS MOLINARI GF REAR EXTENSION: 246 PRESTON ROAD ALSTON PRESTON PR3 3BD	JM-0284	004	
	PROPOSED SITE & GROUND FLOOR PLAN		Date: 22.05.23 Drawn: J Monks Scale: 1:500 & 100 Paper Size: A3
	MONKS-ARCHITECTURAL-DESIGN 25 BIRCHFIELD DRIVE - LONGRIDGE- PRESTON - PR3 3HP		