




Important Note:
It is the contractors responsibility to check all dimensions on site and acquaint himself with the work involved. Any discrepancies to be reported to the agent for clarification prior to starting work.

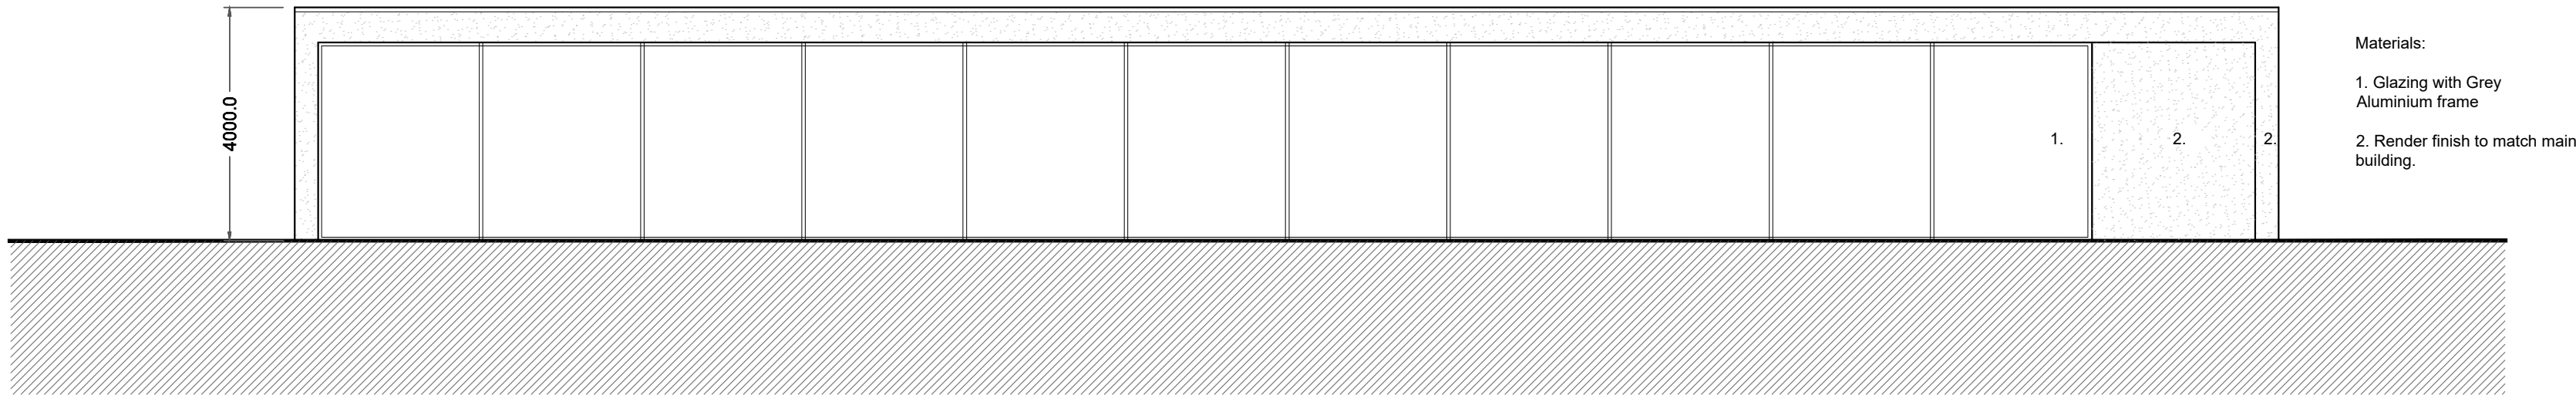


5 Proposed Front Elevation
Scale 1:100

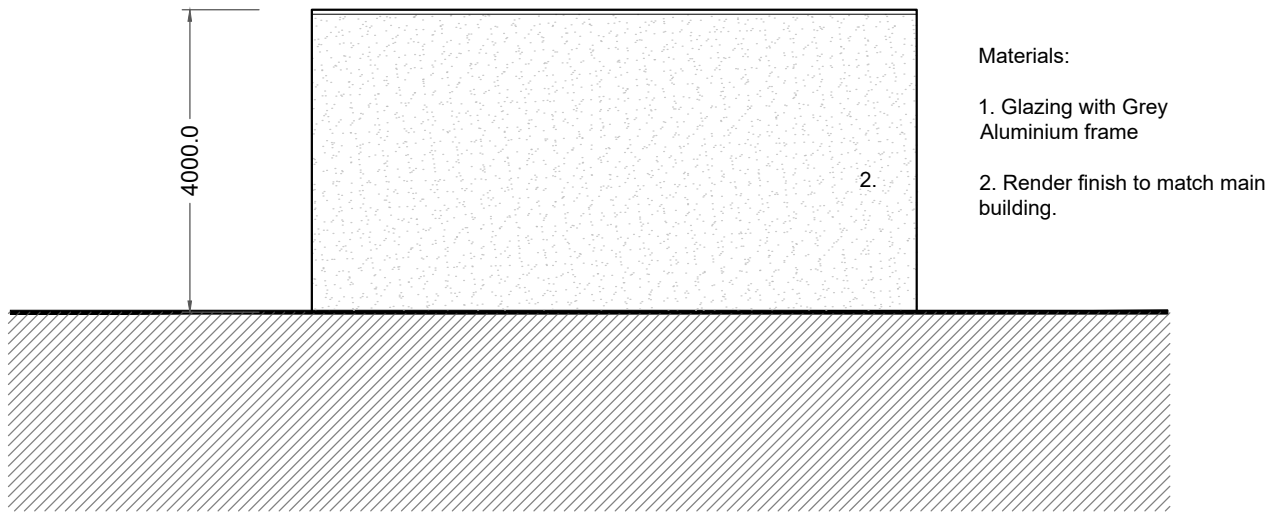

7 Proposed Side Elevation
Scale 1:100

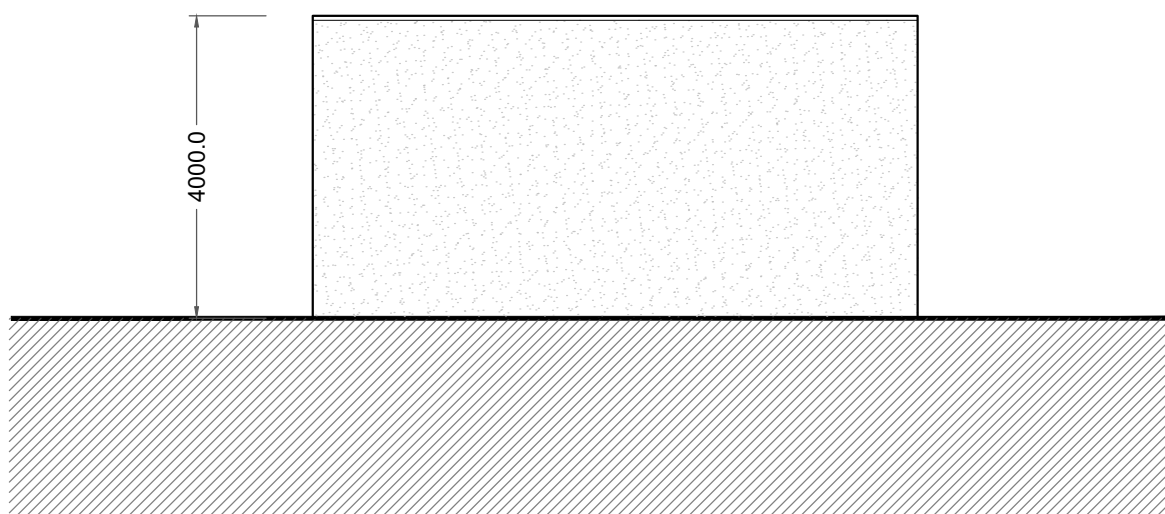

8 Proposed Side Elevation
Scale 1:100

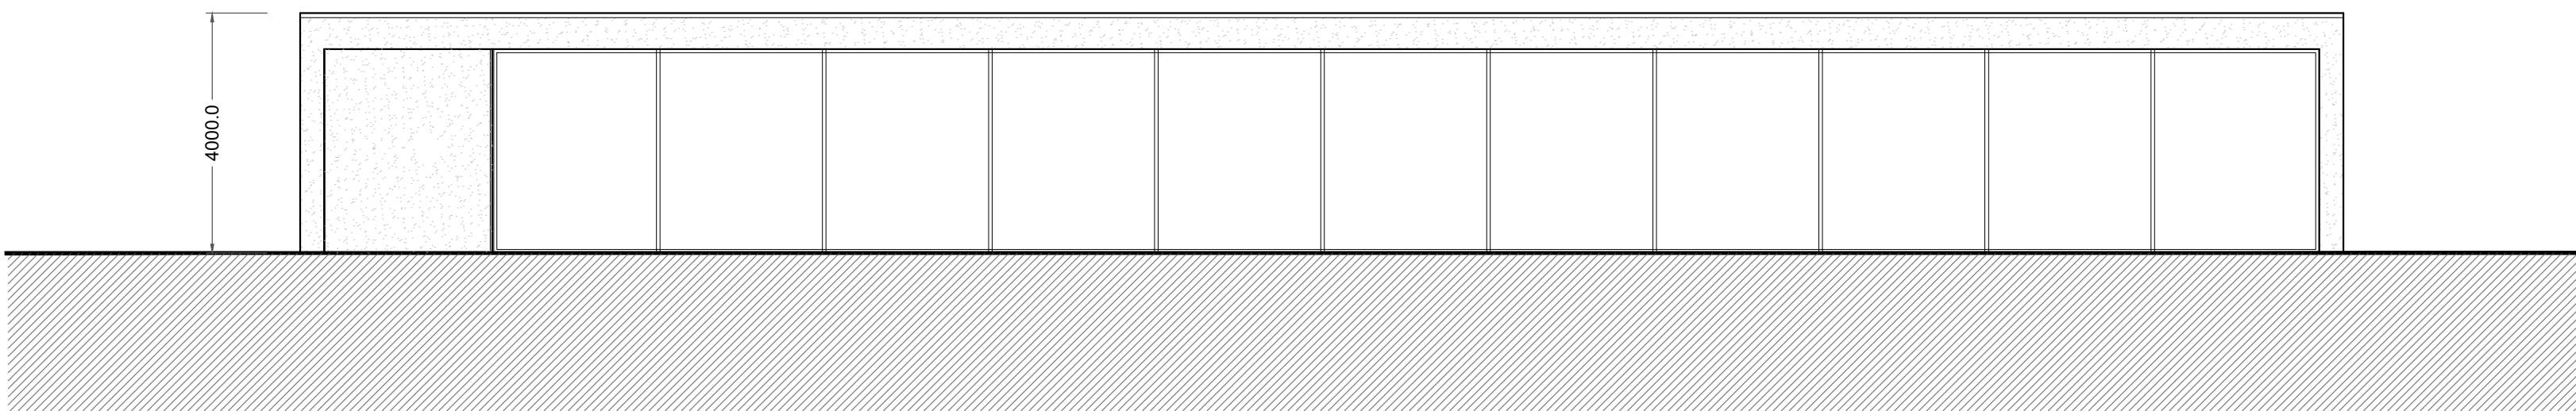

6 Proposed Rear Elevation
Scale 1:100

This drawing is the copyright of Areeba Architecture (NW) Ltd and may not be reproduced in any form whatsoever without prior express written consent.

Outbuilding Elevations

Rev.	Date	Description
- A	28.04.2023	Dims indicated

DO NOT SCALE: Use figured dimensions only. Contractor is to check all dimensions before commencement of works. It is the contractor's responsibility to report any inconsistencies on this drawing, or between drawings, to the Architect and to request clarification and instruction before proceeding. This drawing must only be used for the purpose for which it is supplied. This drawing is the copyright of Areeba Architecture Ltd and may not be reproduced in any form whatsoever without prior express written consent.

Outbuilding Elevations

AREEBA ARCHITECTURE DAISYFIELD MILL, BLACKBURN, BB1 3BL 01254 580701 / 07988175604	Client: Mr S Dalal	Drawing No. BB355- 121-A
	Project: Woodfold Park Stud Woodfold Park, Mellor, Blackburn, BB2 7QA	Purpose of Issue: Planning
	Scale: 1:100 @ A1	Date: March 2023