




EXISTING FIRST FLOOR PLAN
Scale 1:50

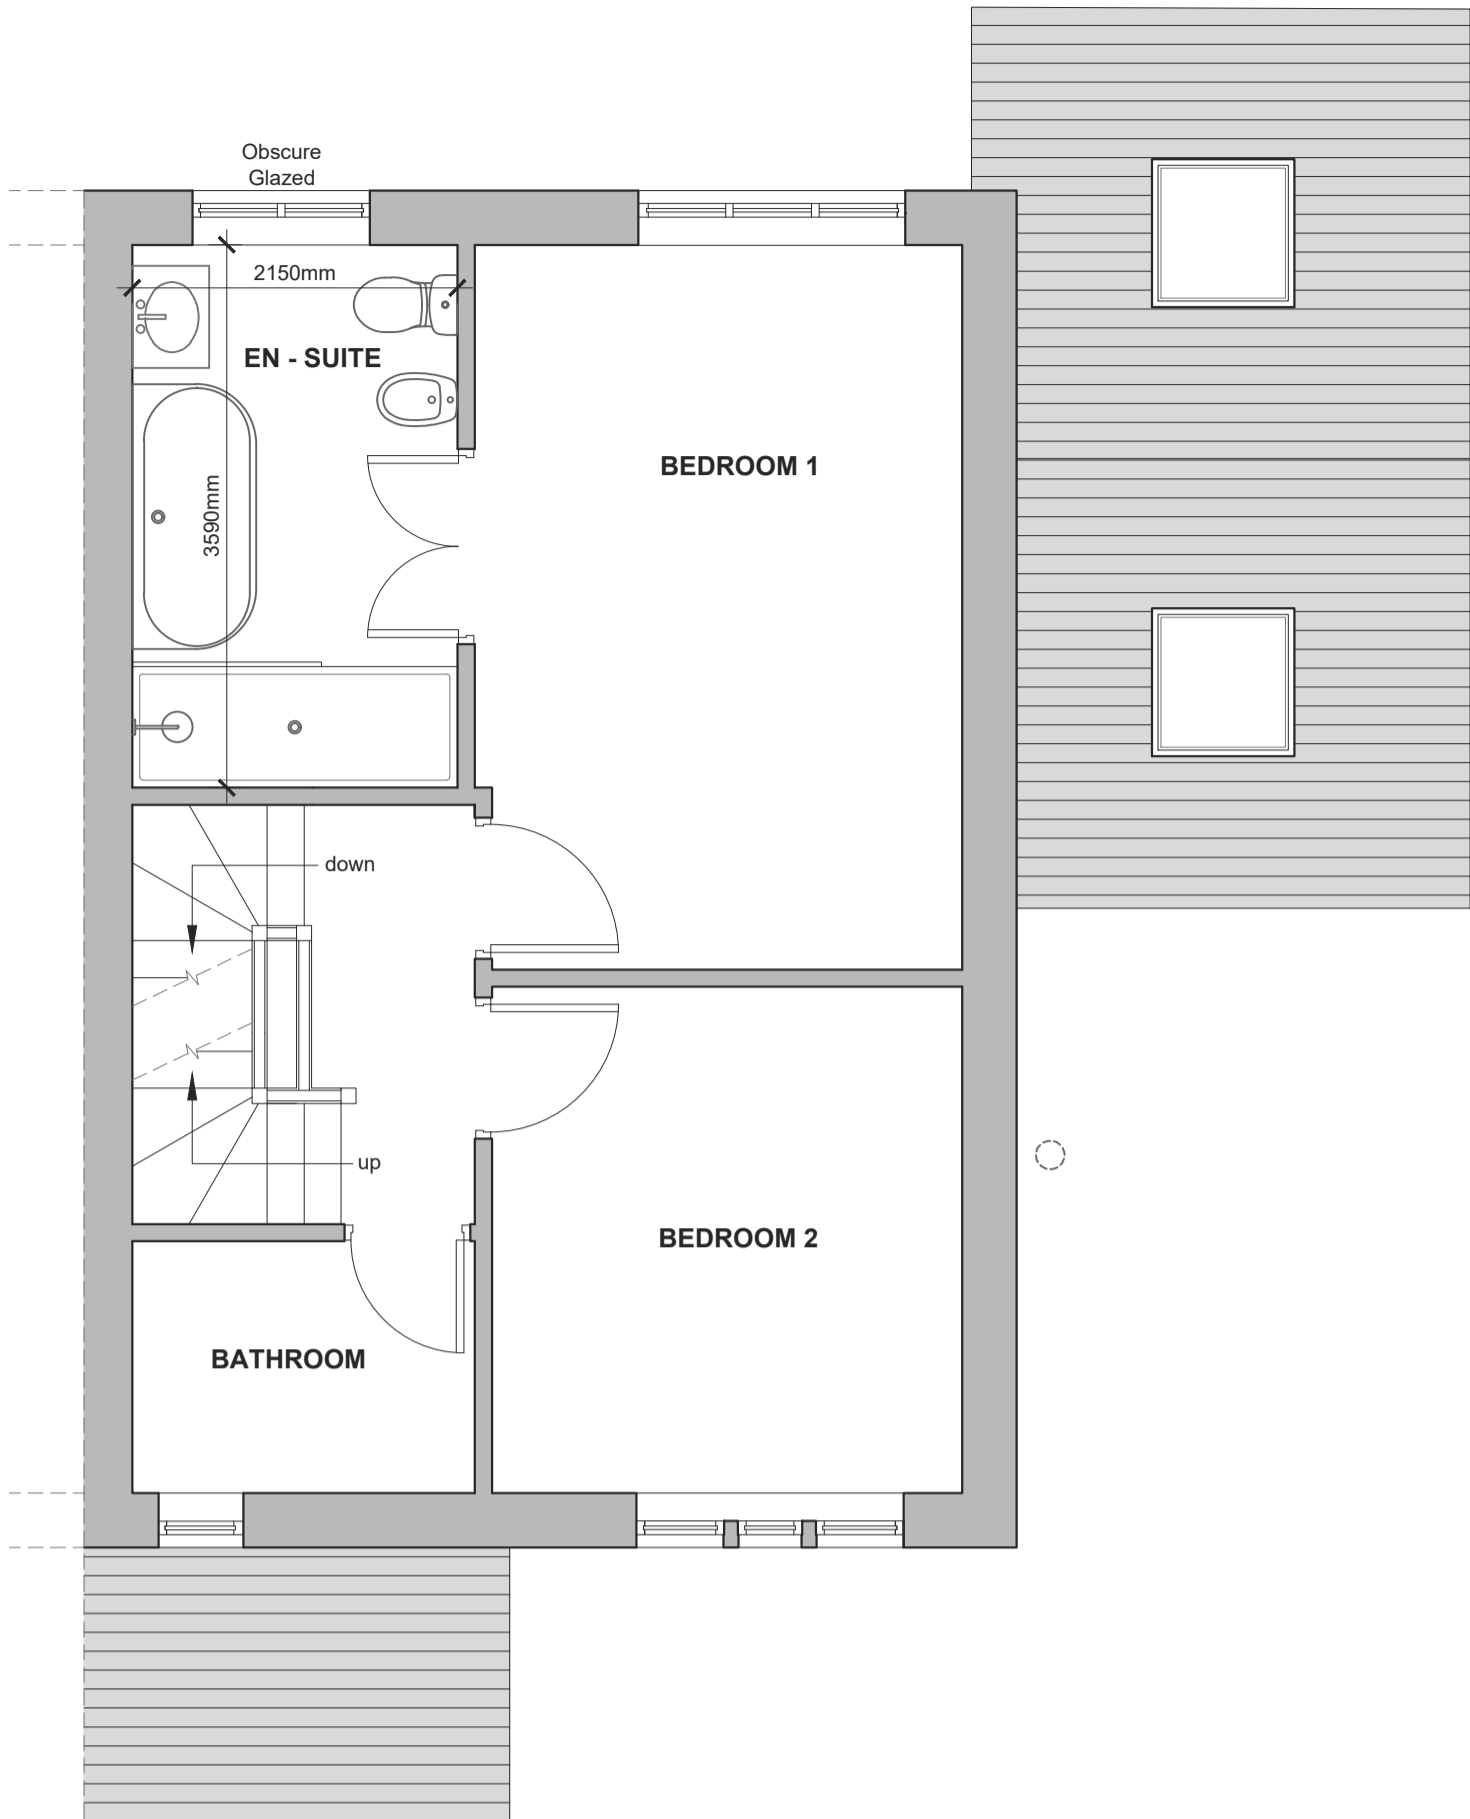

PROPOSED FIRST FLOOR PLAN
Scale 1:50

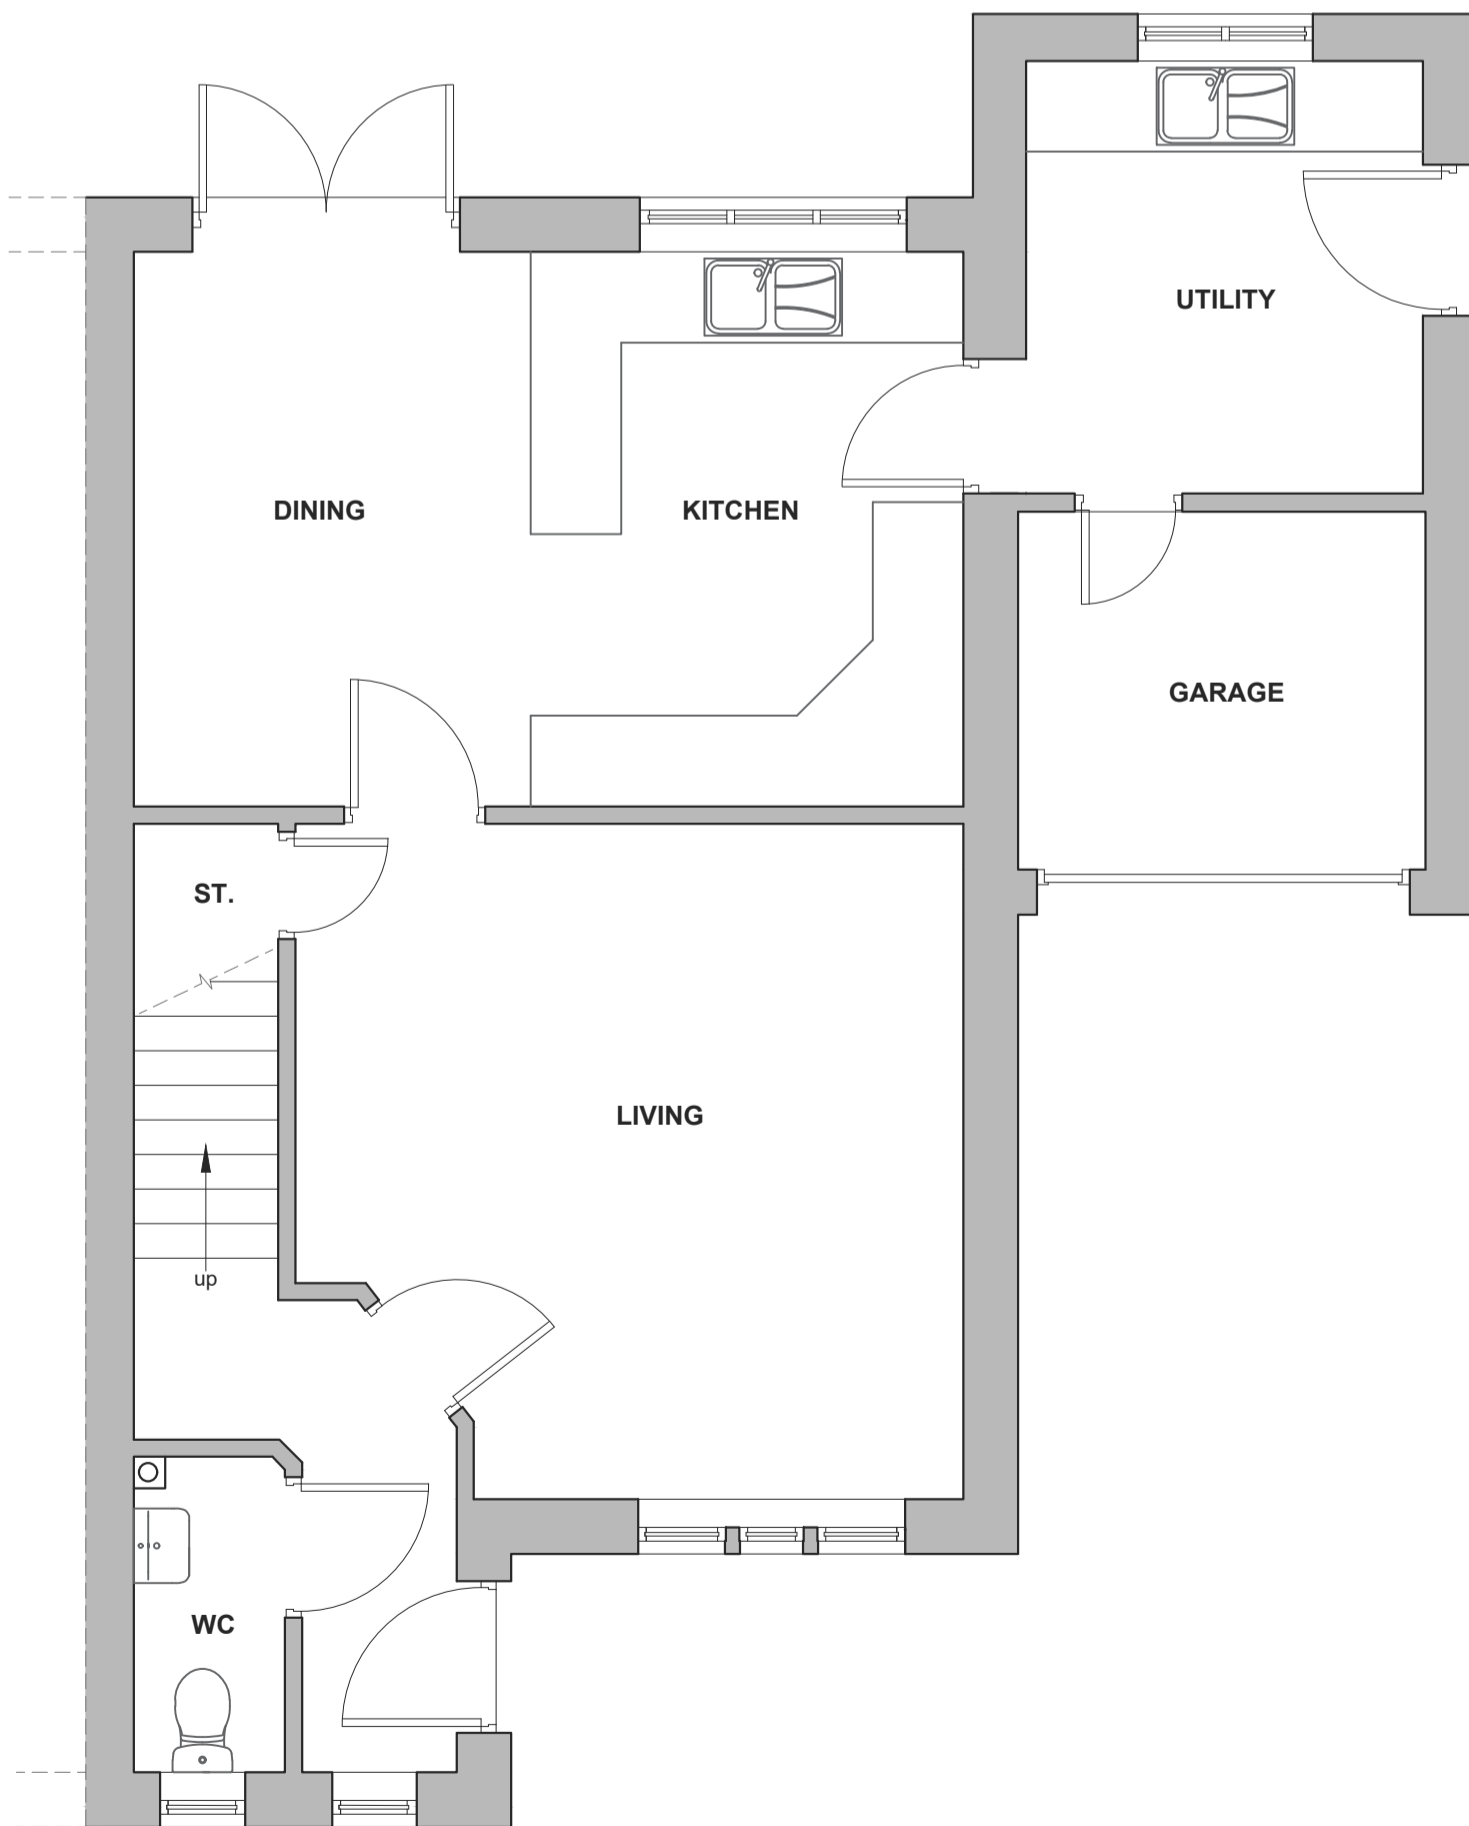

EXISTING GROUND FLOOR PLAN
Scale 1:50

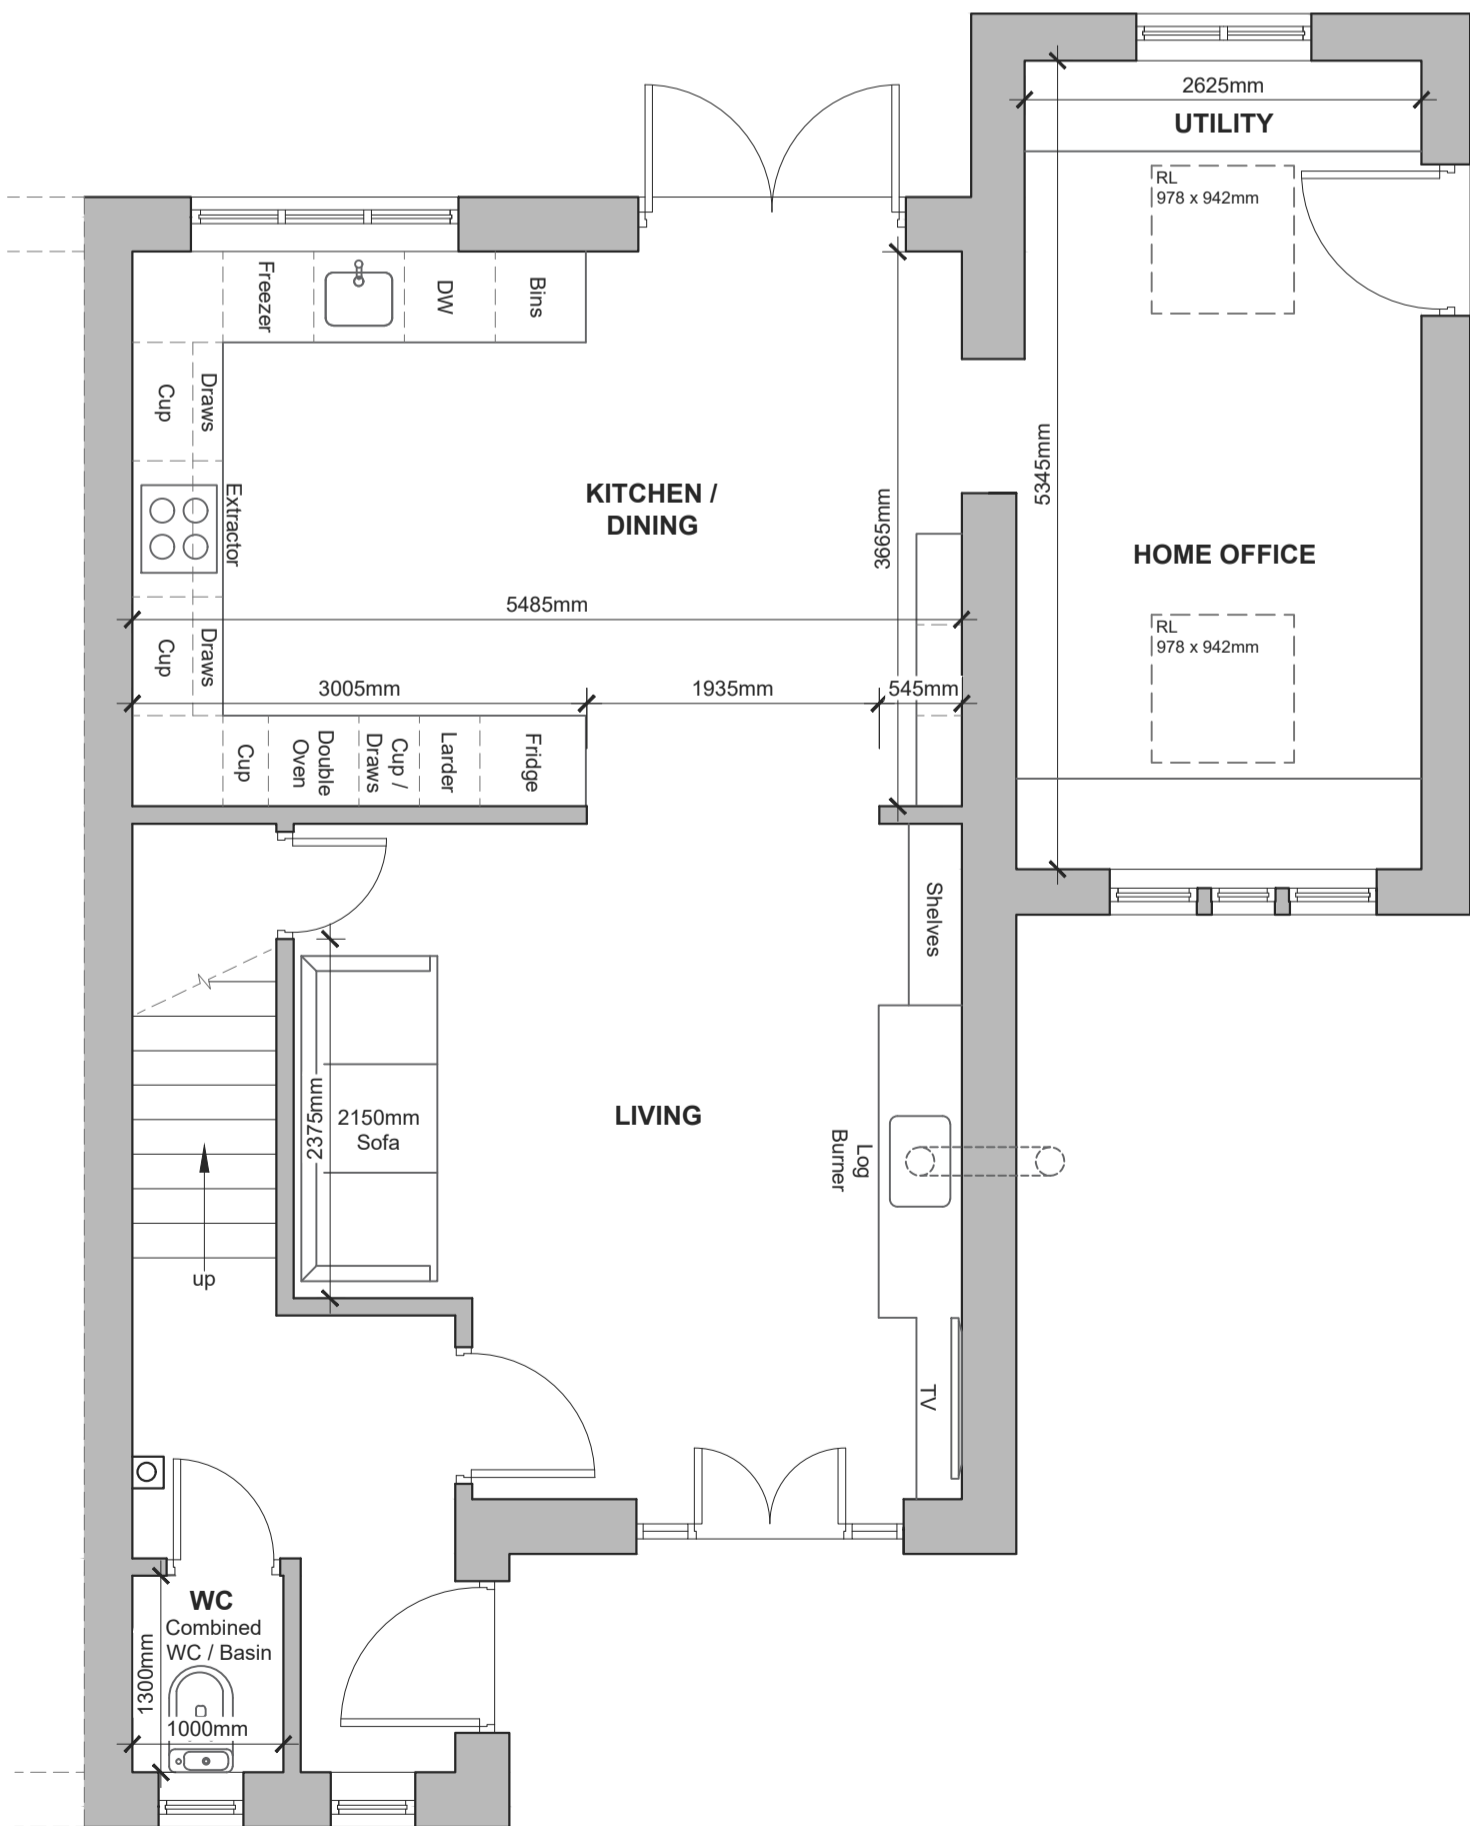


PROPOSED GROUND FLOOR PLAN
Scale 1:50



PROPOSED NORTH WEST ELEVATION VISUAL



PROPOSED NORTH WEST ELEVATION
Scale 1:100

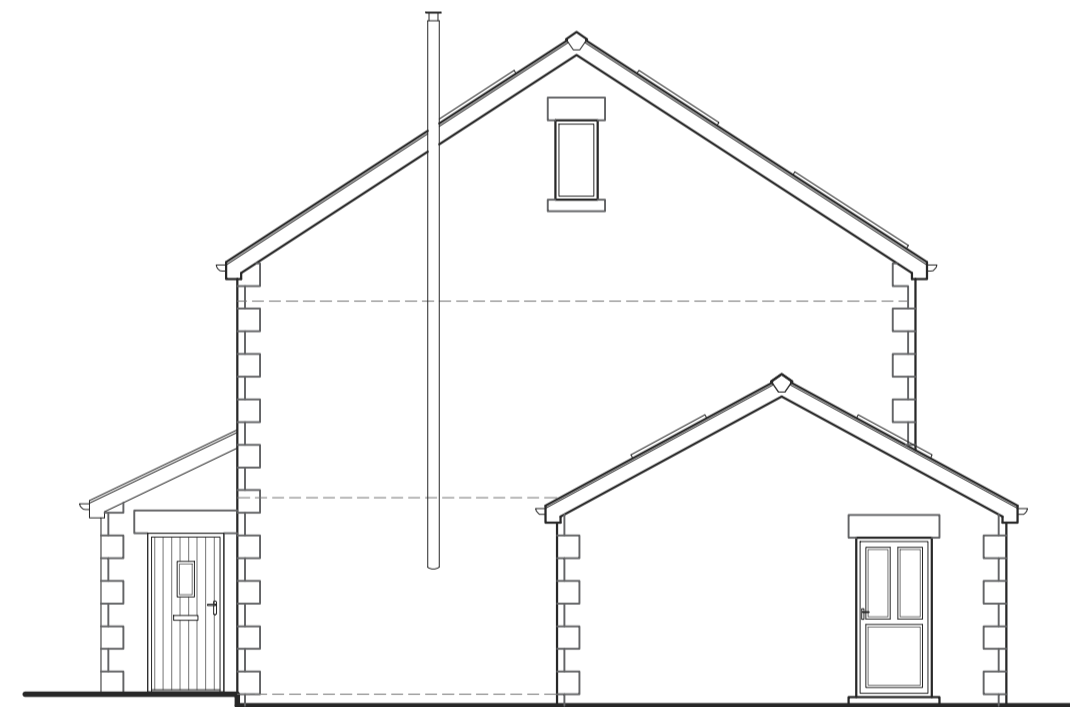


PROPOSED SOUTH WEST ELEVATION
Scale 1:100



PROPOSED SOUTH EAST ELEVATION
Scale 1:100



EXISTING NORTH WEST ELEVATION
Scale 1:100

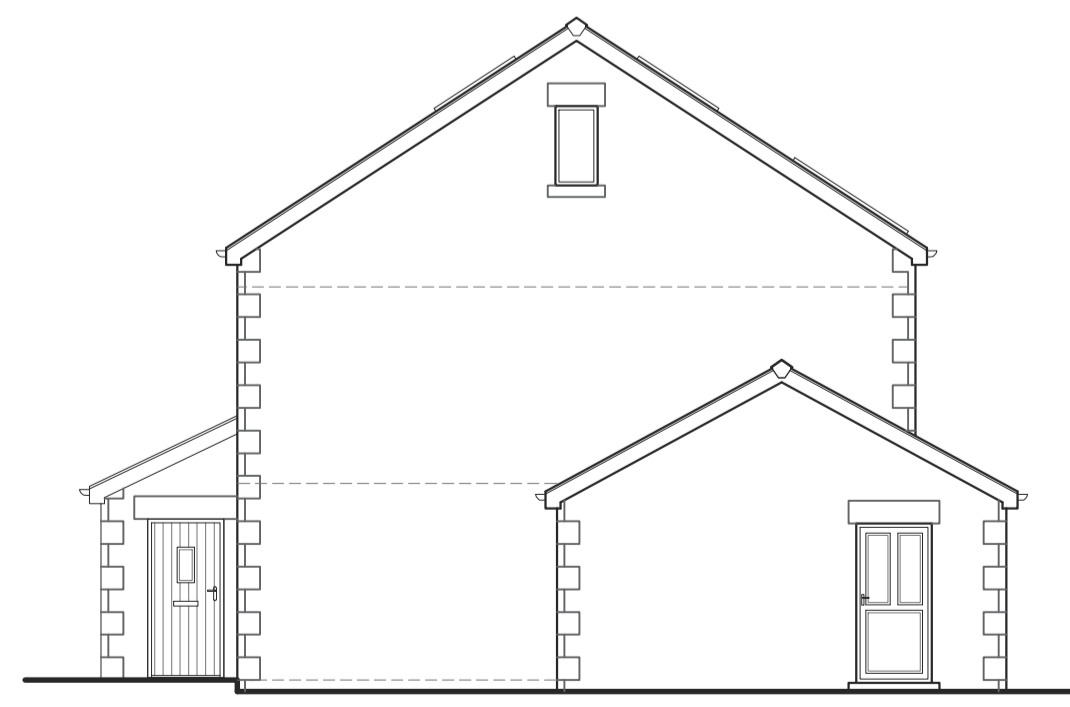

EXISTING SOUTH WEST ELEVATION
Scale 1:100



EXISTING SOUTH EAST ELEVATION
Scale 1:100