


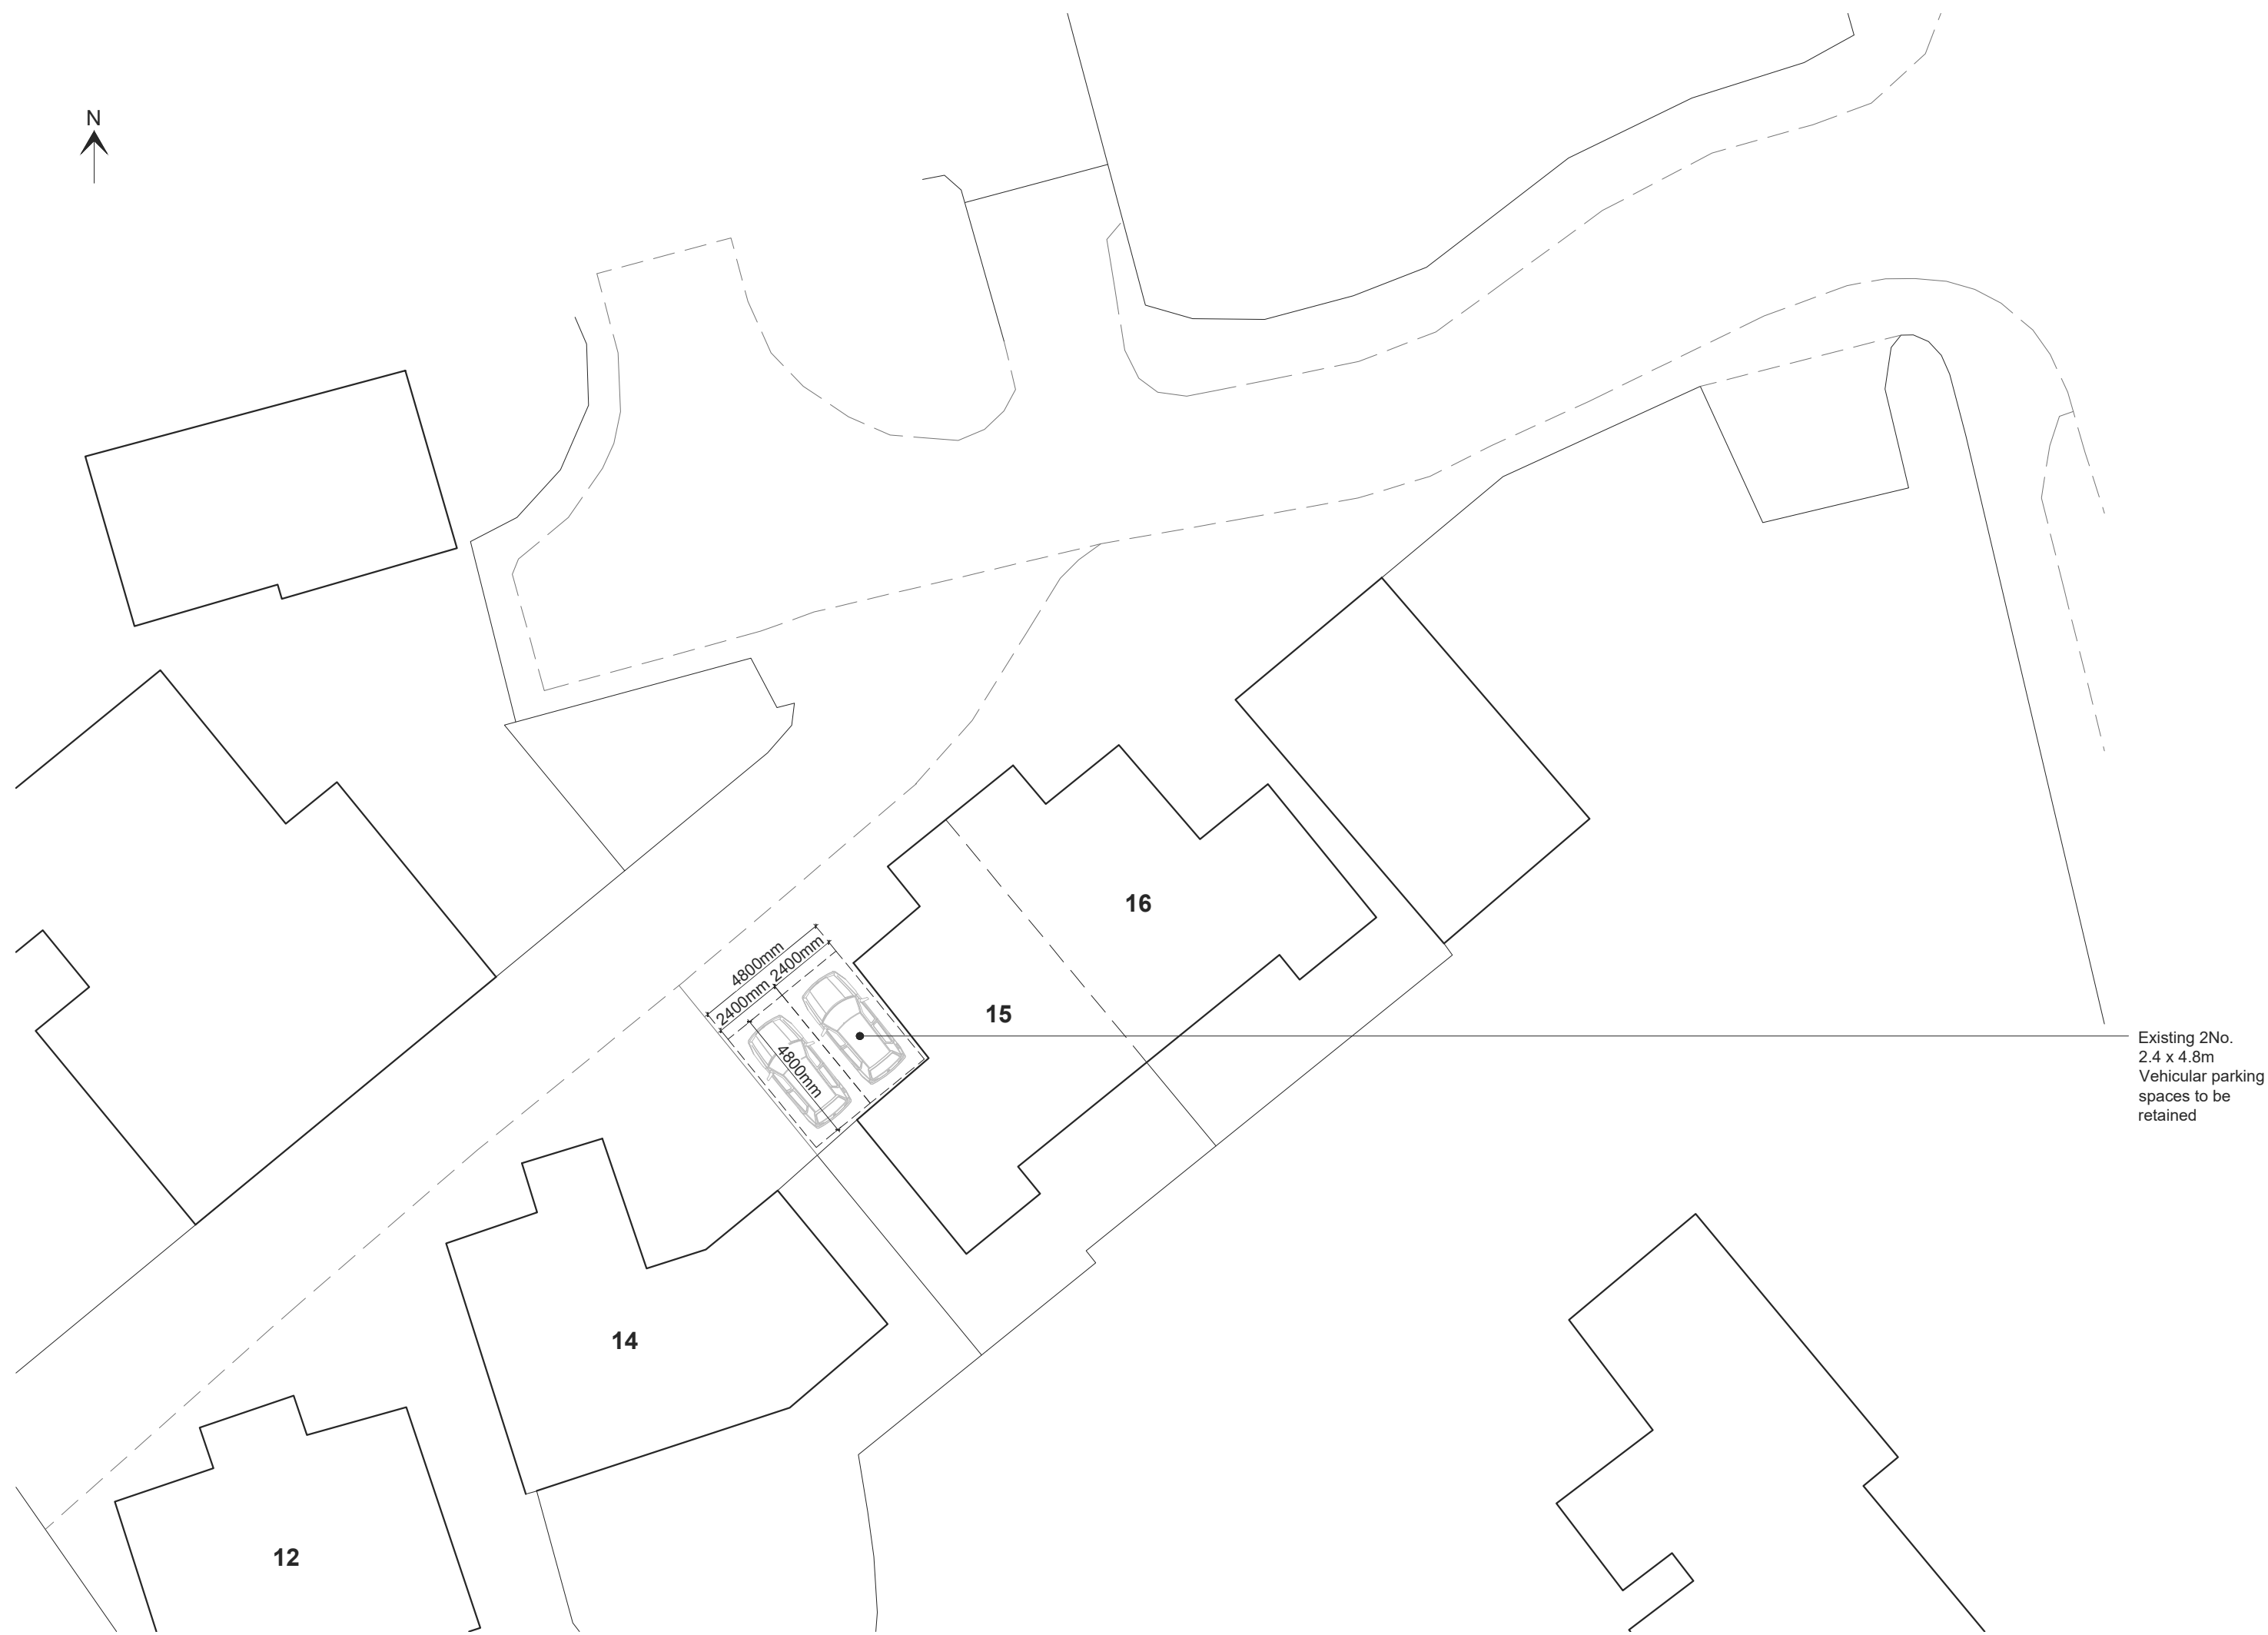

EXISTING SITE PLAN
Scale 1:200



PROPOSED SITE PLAN
(AS EXISTING)
Scale 1:200