


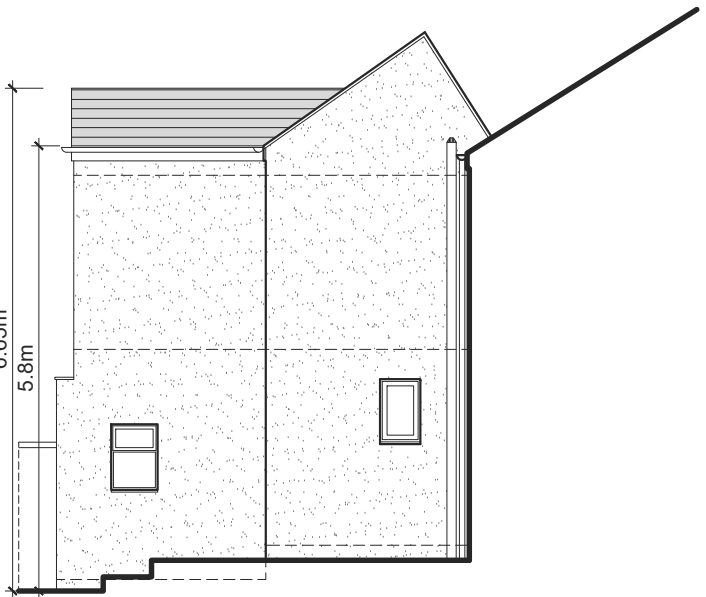

PROPOSED WEST ELEVATION
Scale 1:100



PROPOSED SOUTH ELEVATION
Scale 1:100




PROPOSED NORTH WEST VIEW VISUAL




PROPOSED WEST VIEW VISUAL




PROPOSED SOUTH WEST VIEW VISUAL

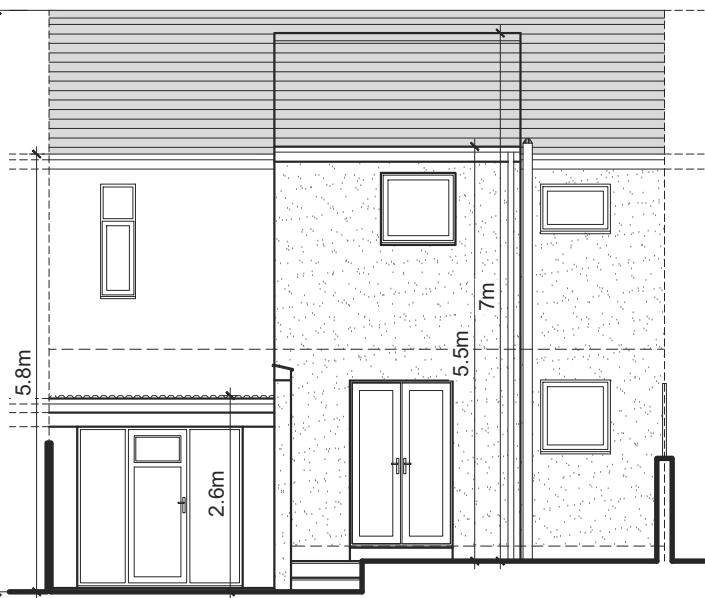


EXISTING WEST ELEVATION
Scale 1:100

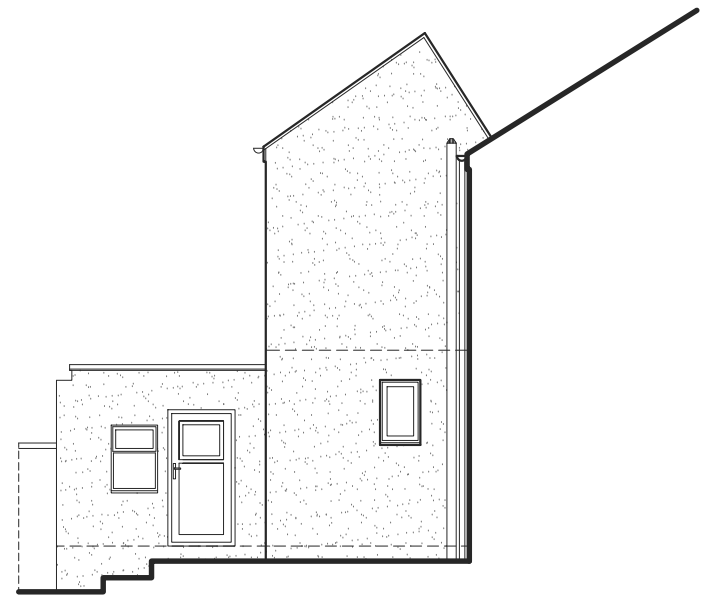


EXISTING SOUTH ELEVATION
Scale 1:100

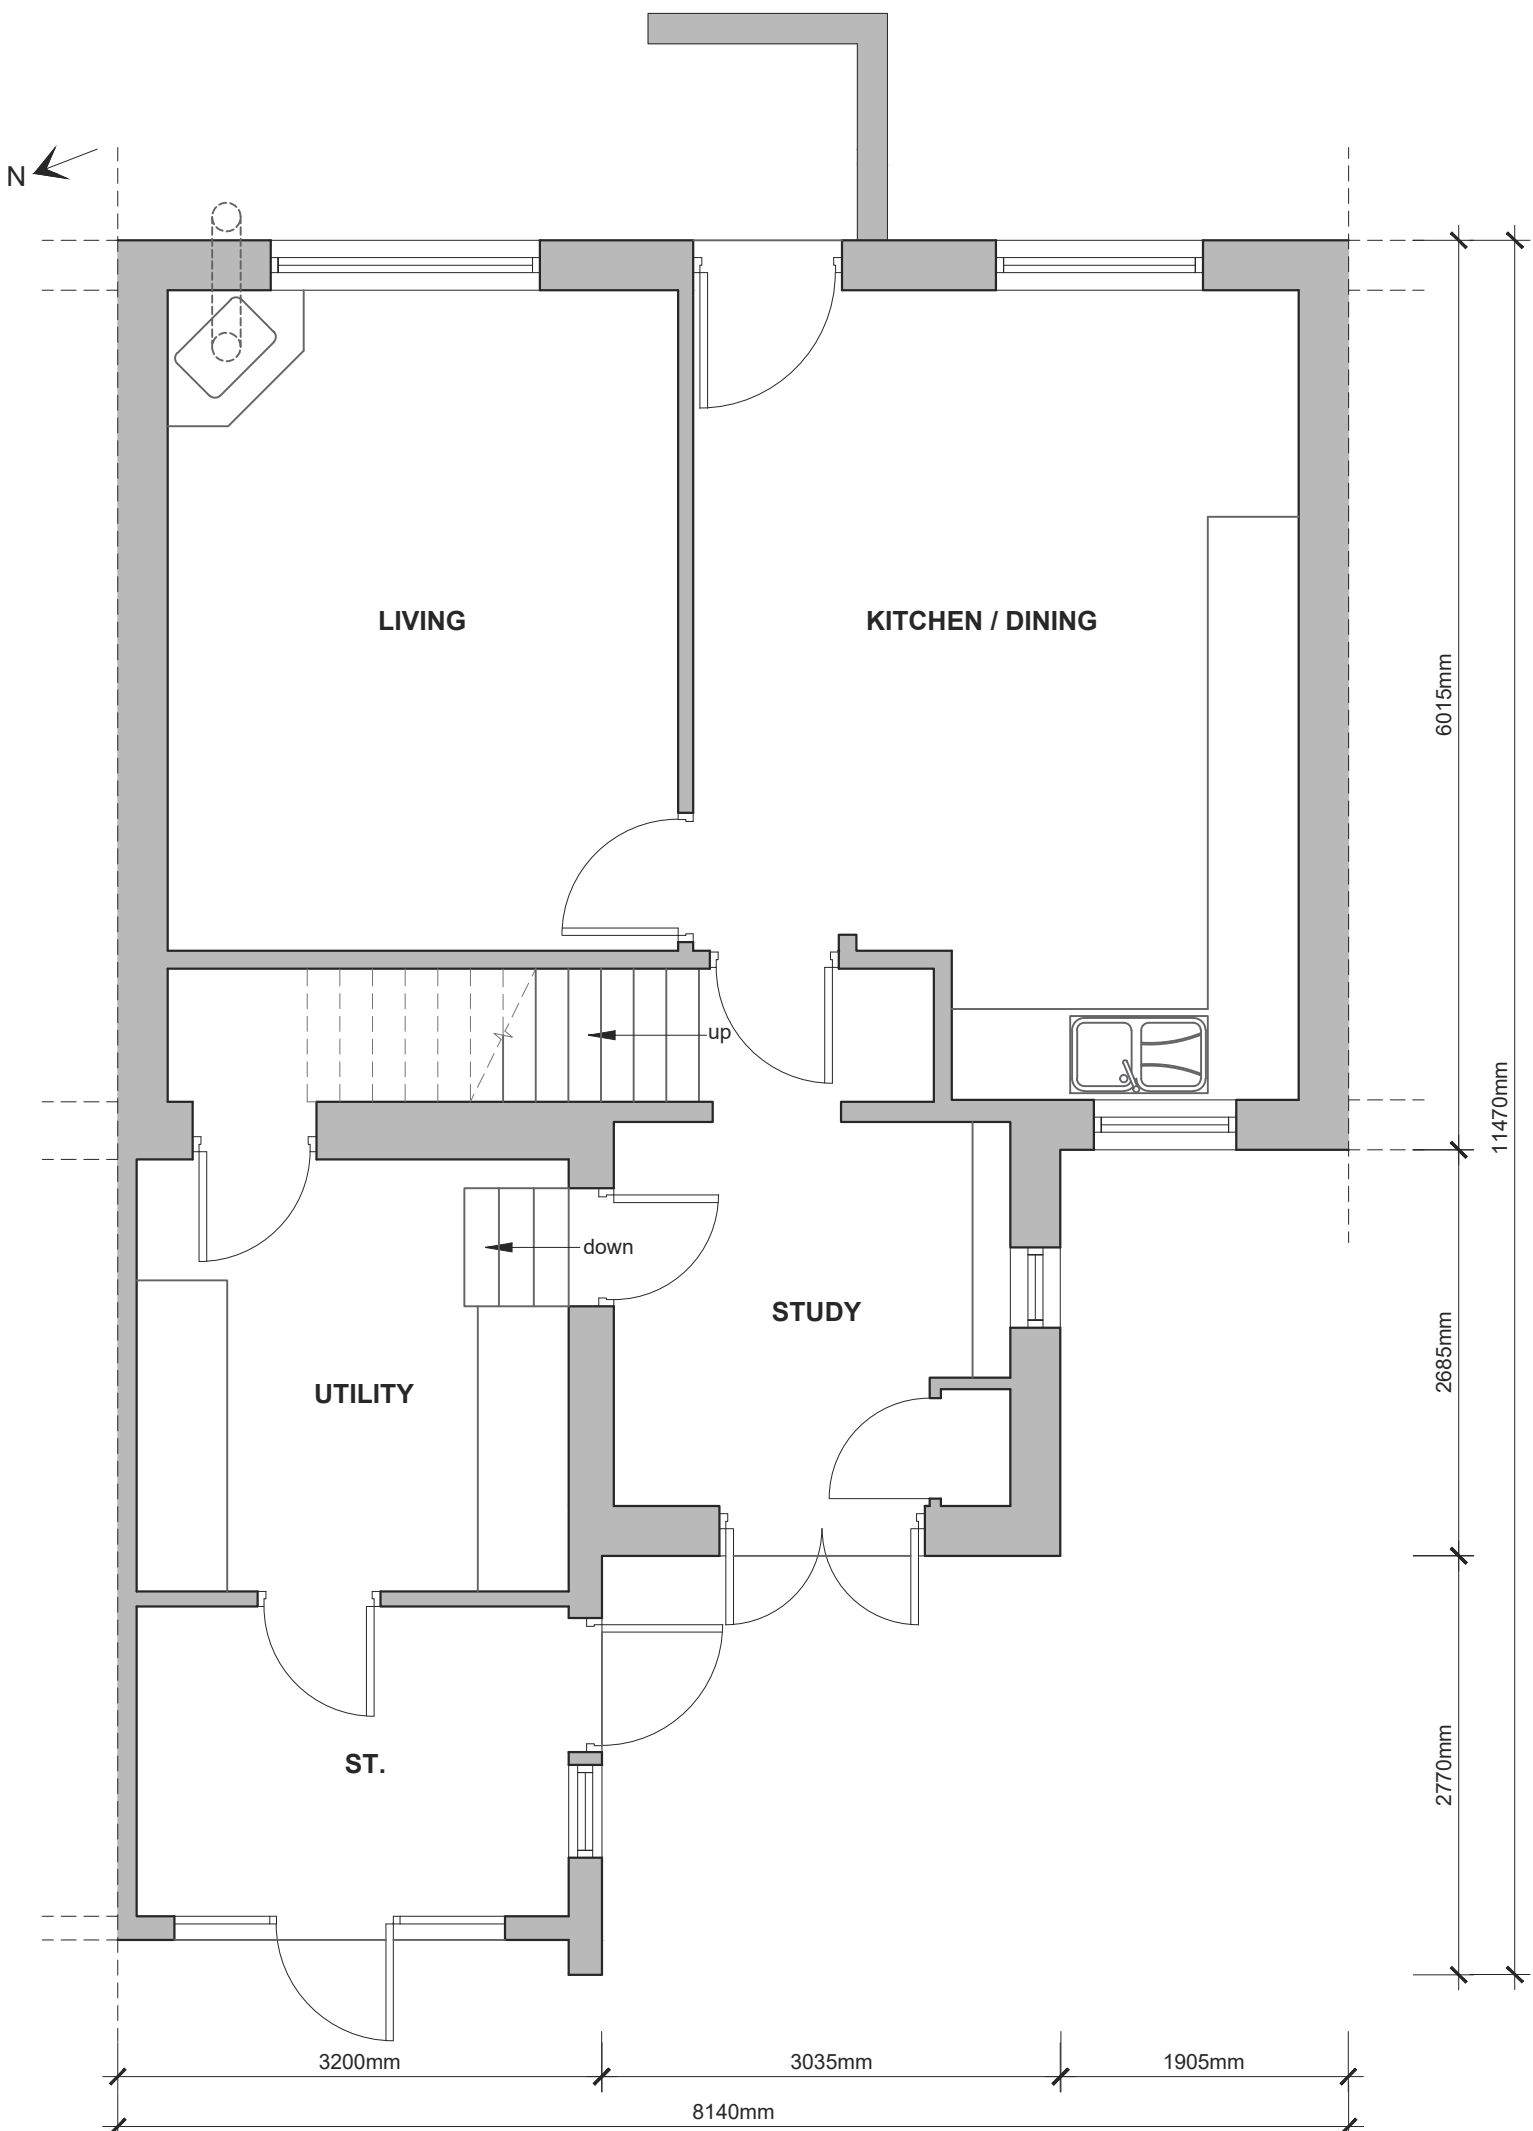


EXISTING GROUND FLOOR PLAN
Scale 1:50

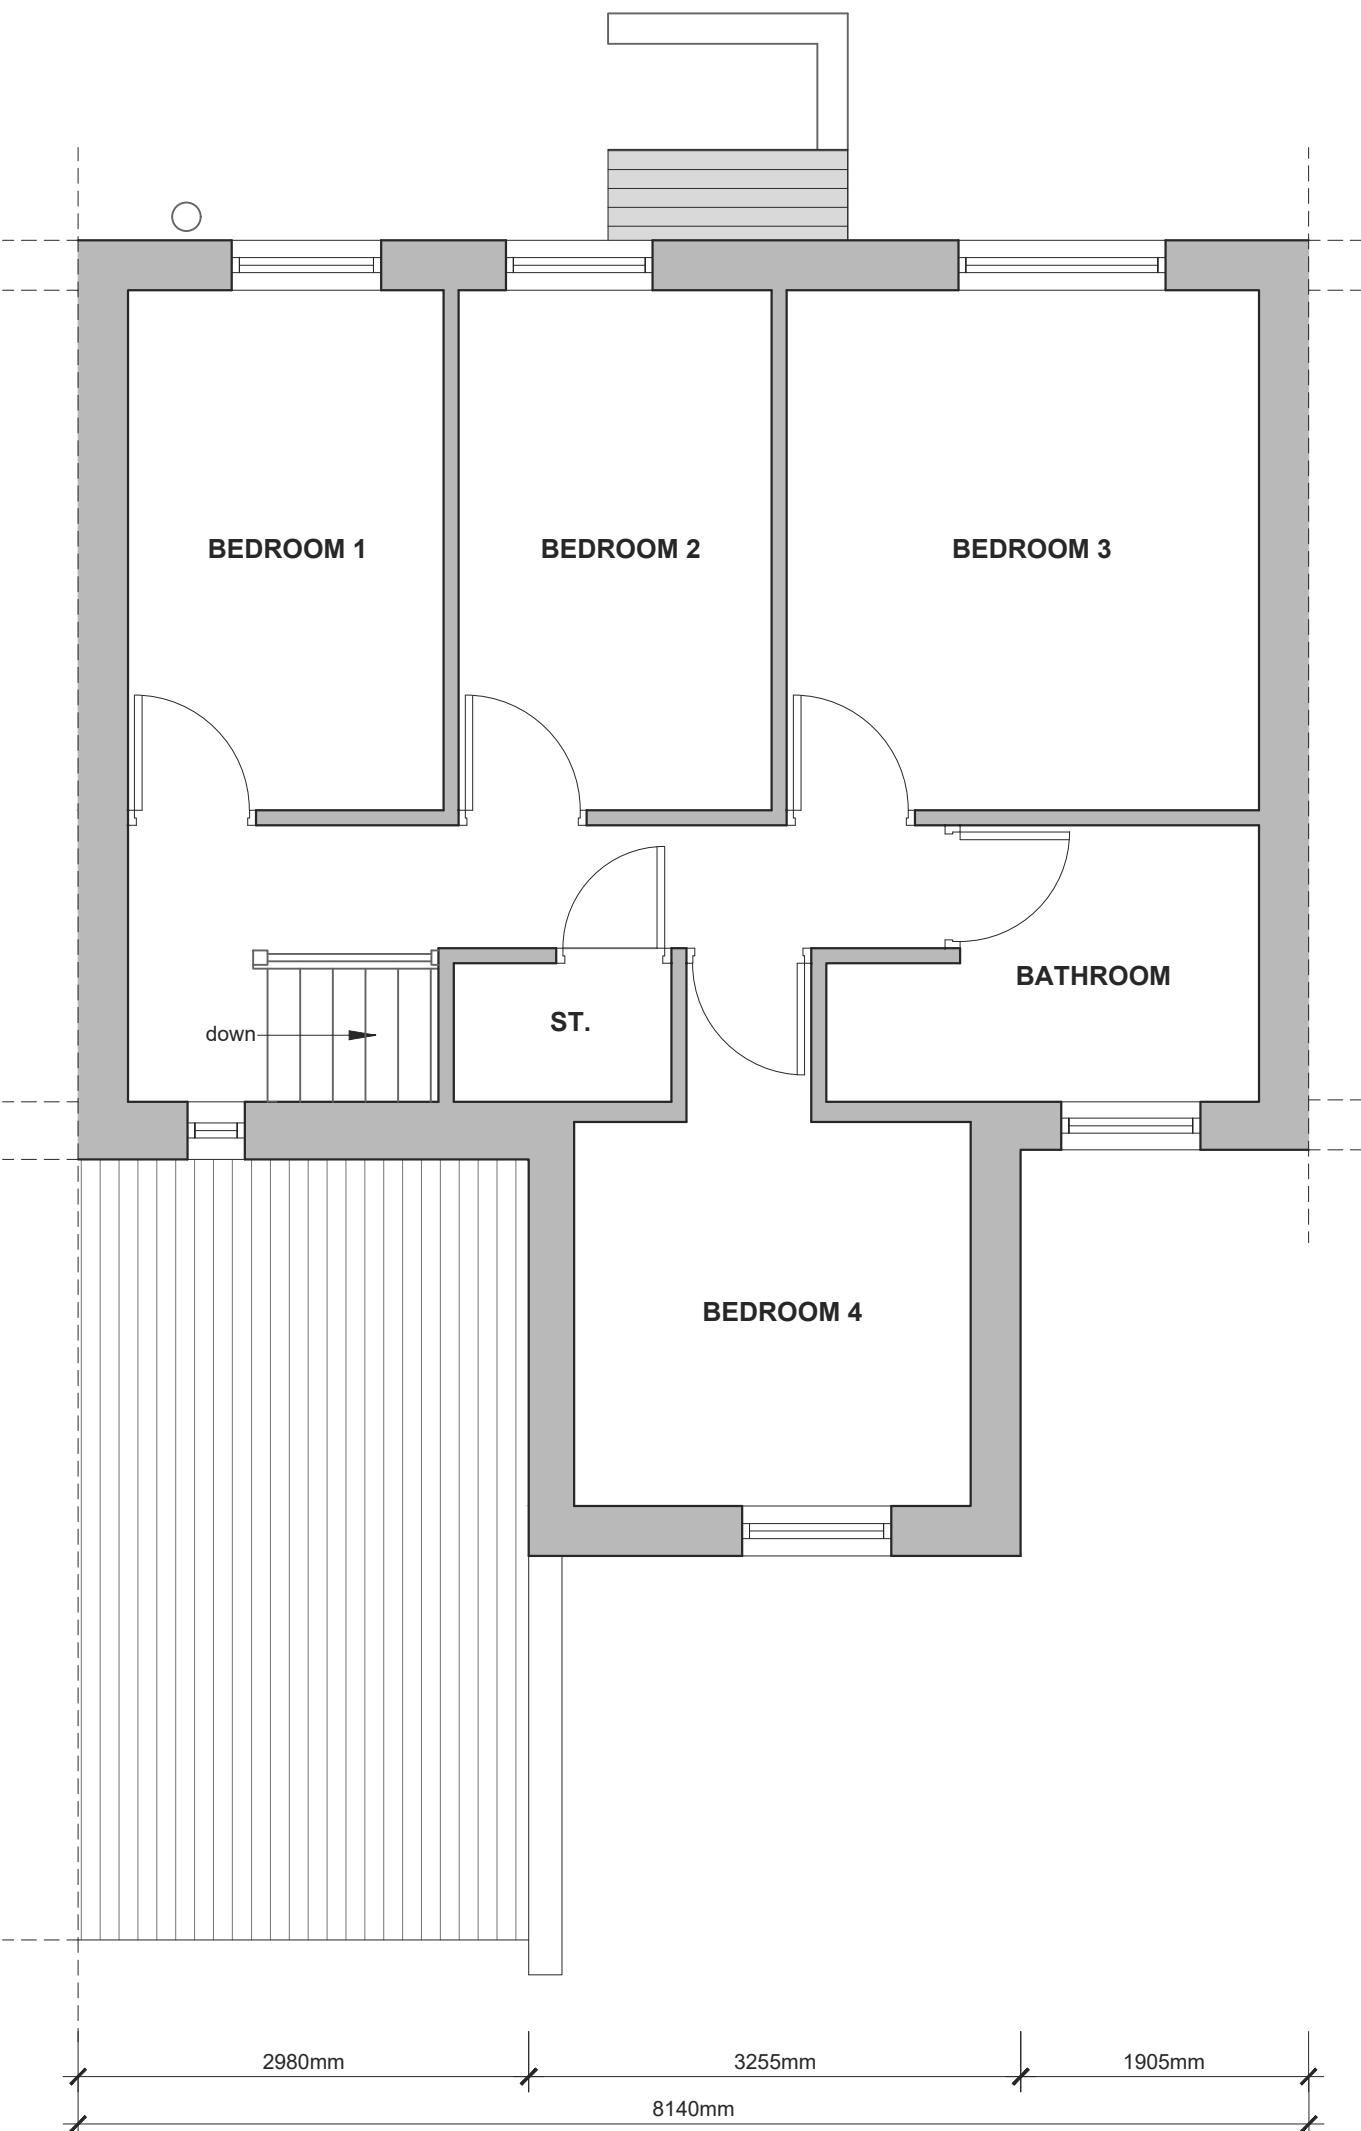

EXISTING FIRST FLOOR PLAN
Scale 1:50

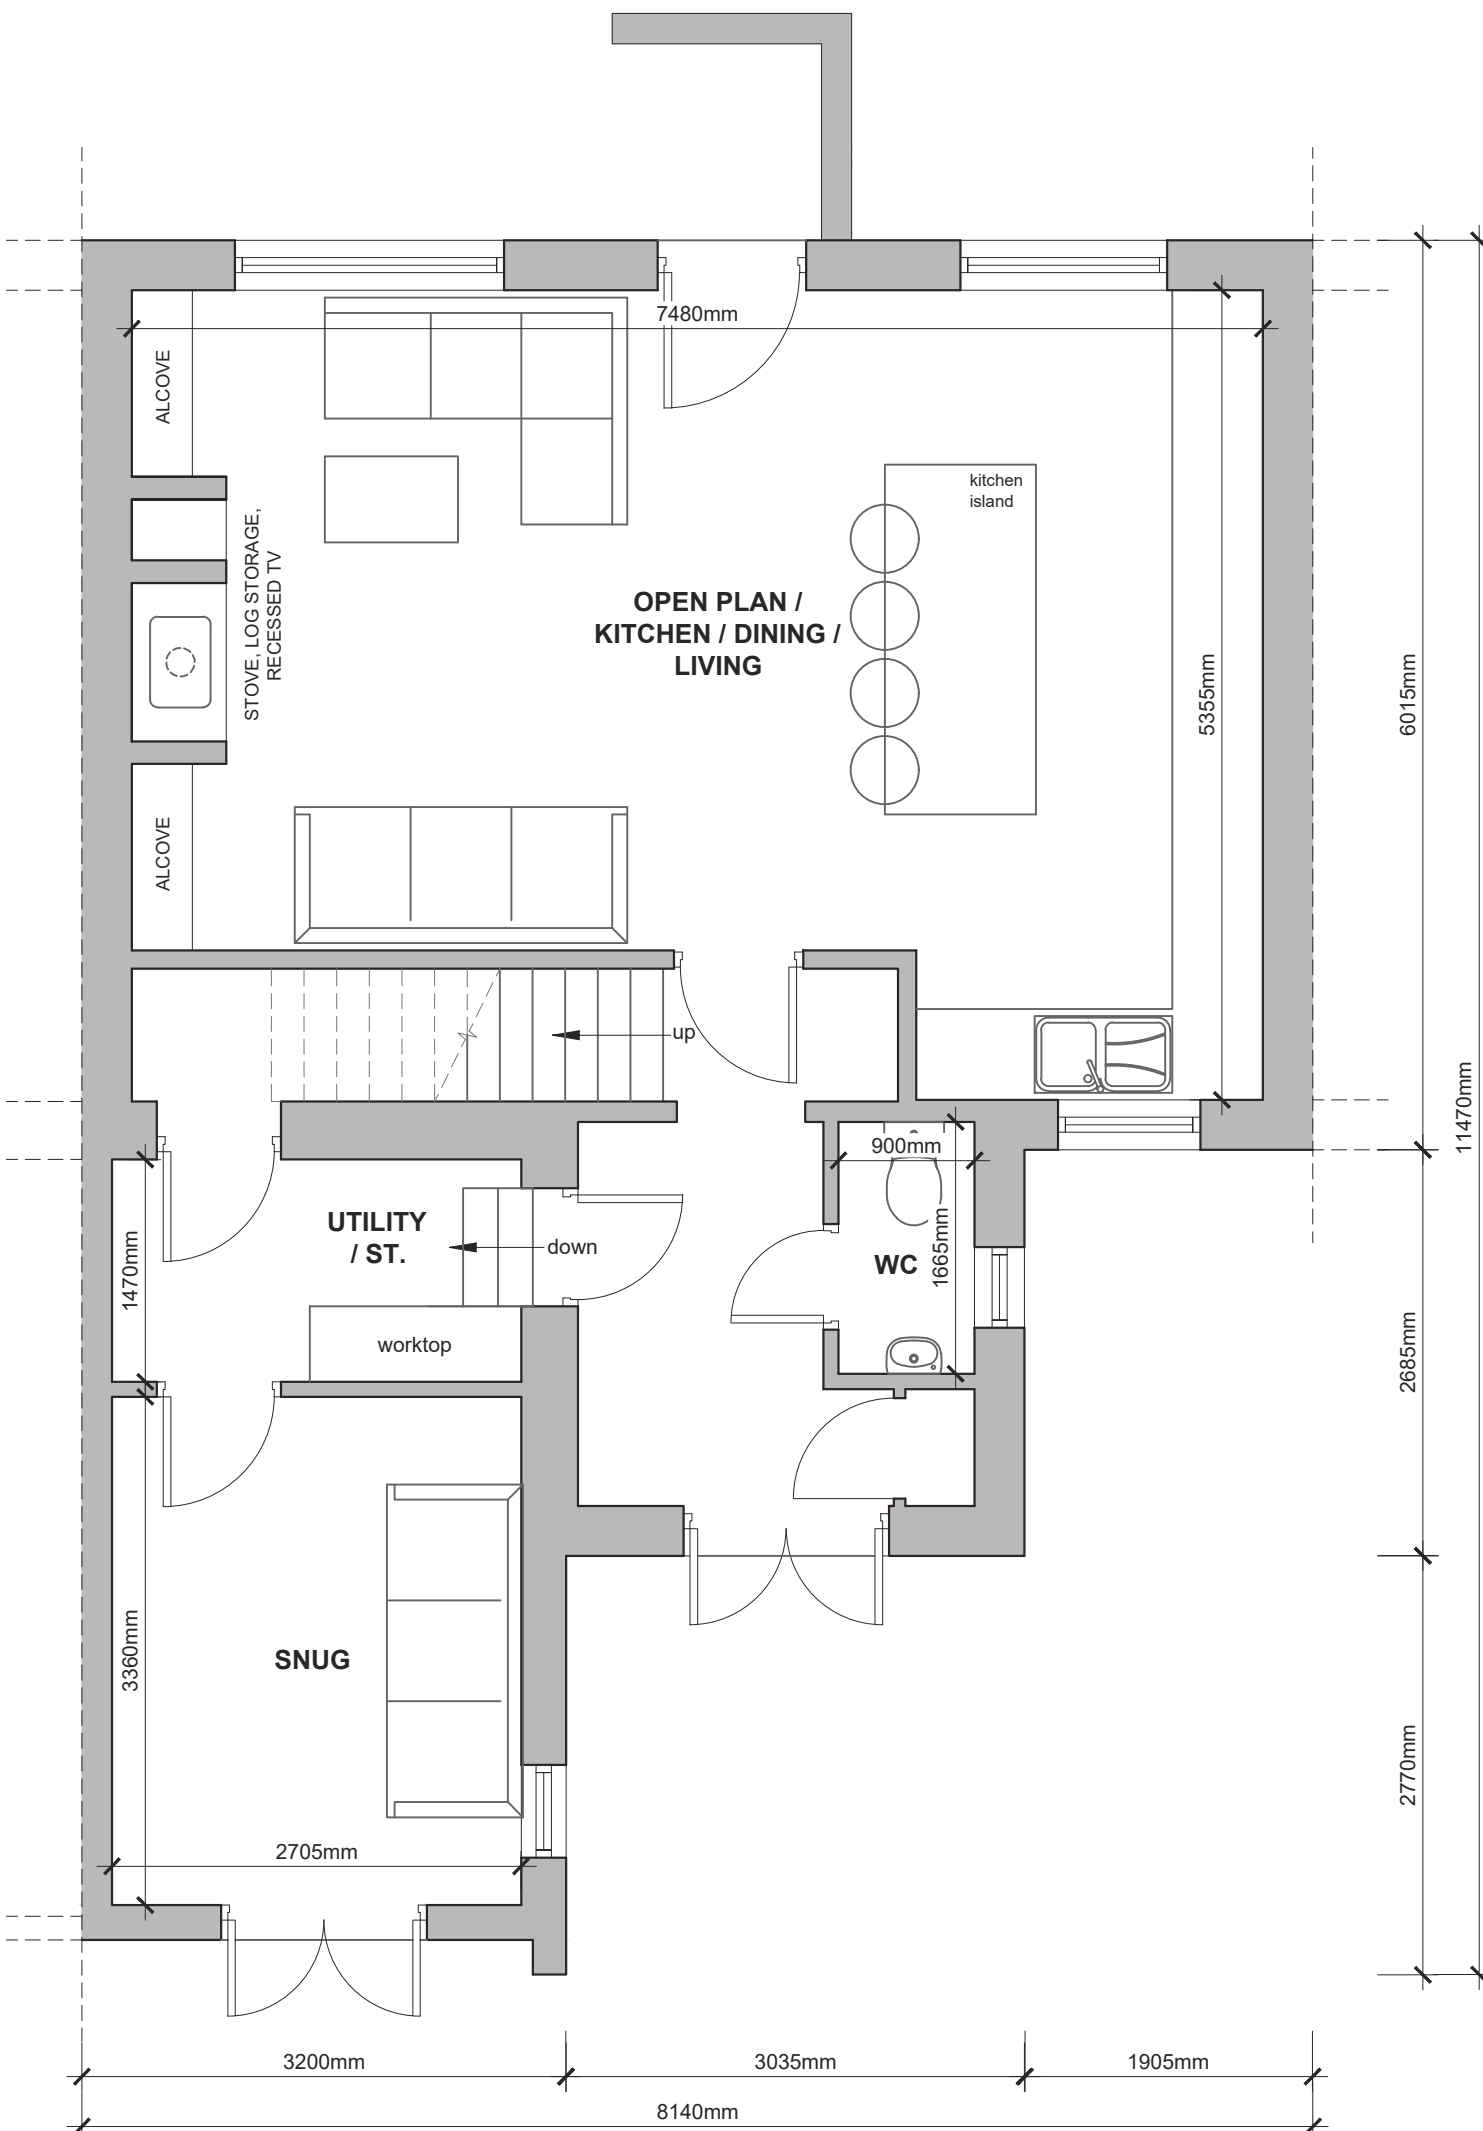

PROPOSED GROUND FLOOR PLAN
Scale 1:50

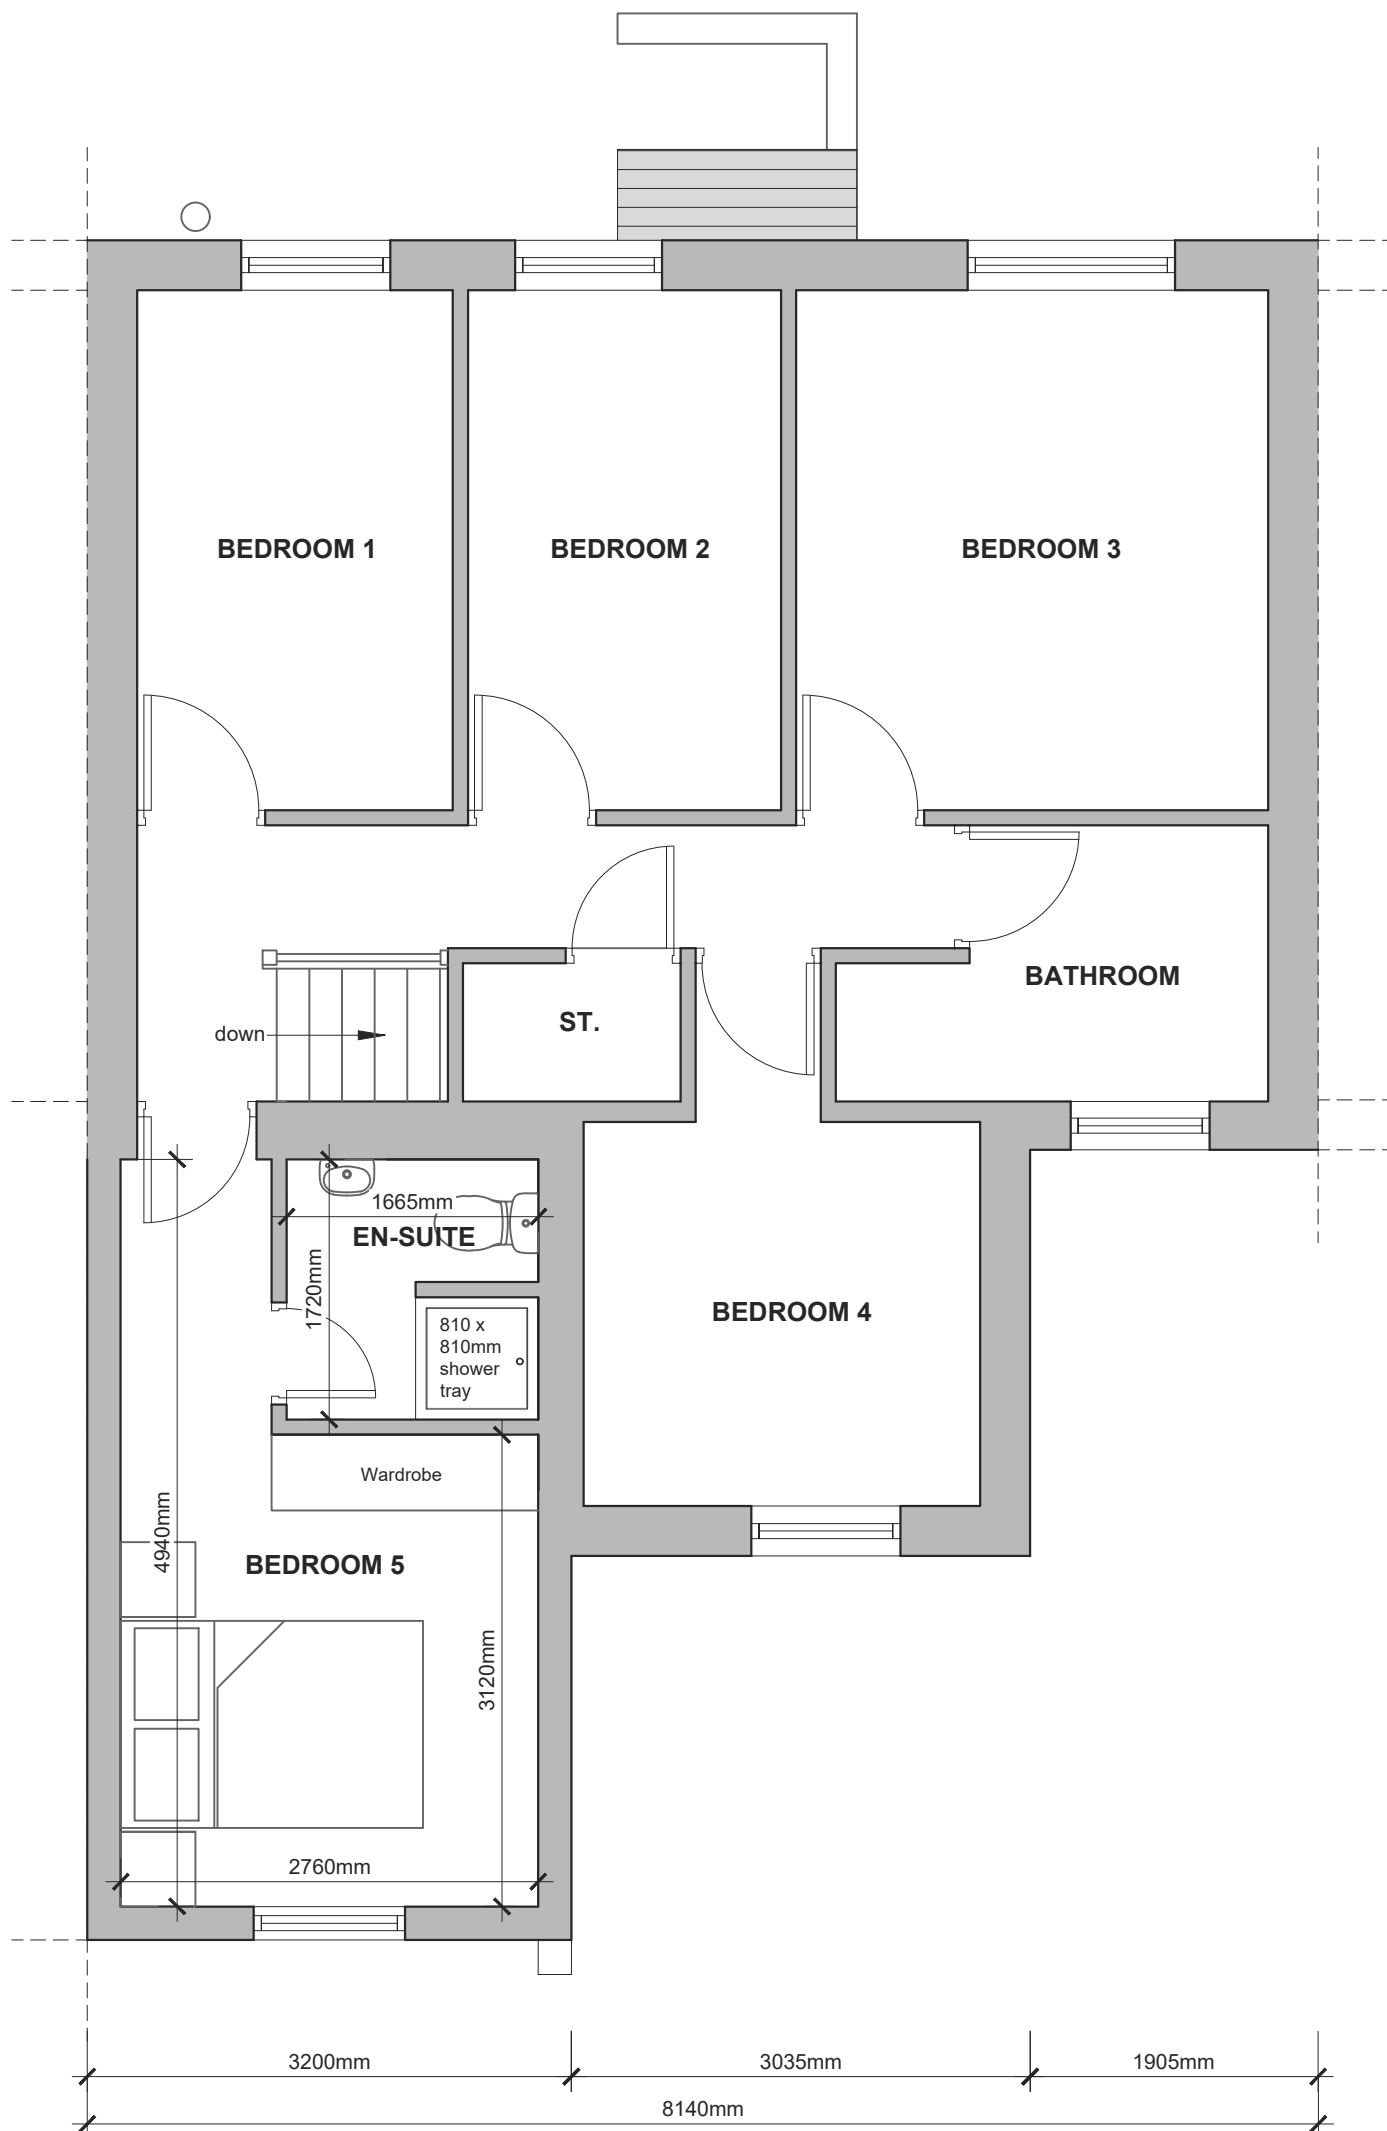

PROPOSED FIRST FLOOR PLAN
Scale 1:50